



SECTION A-A
SCALE 1.5 : 1

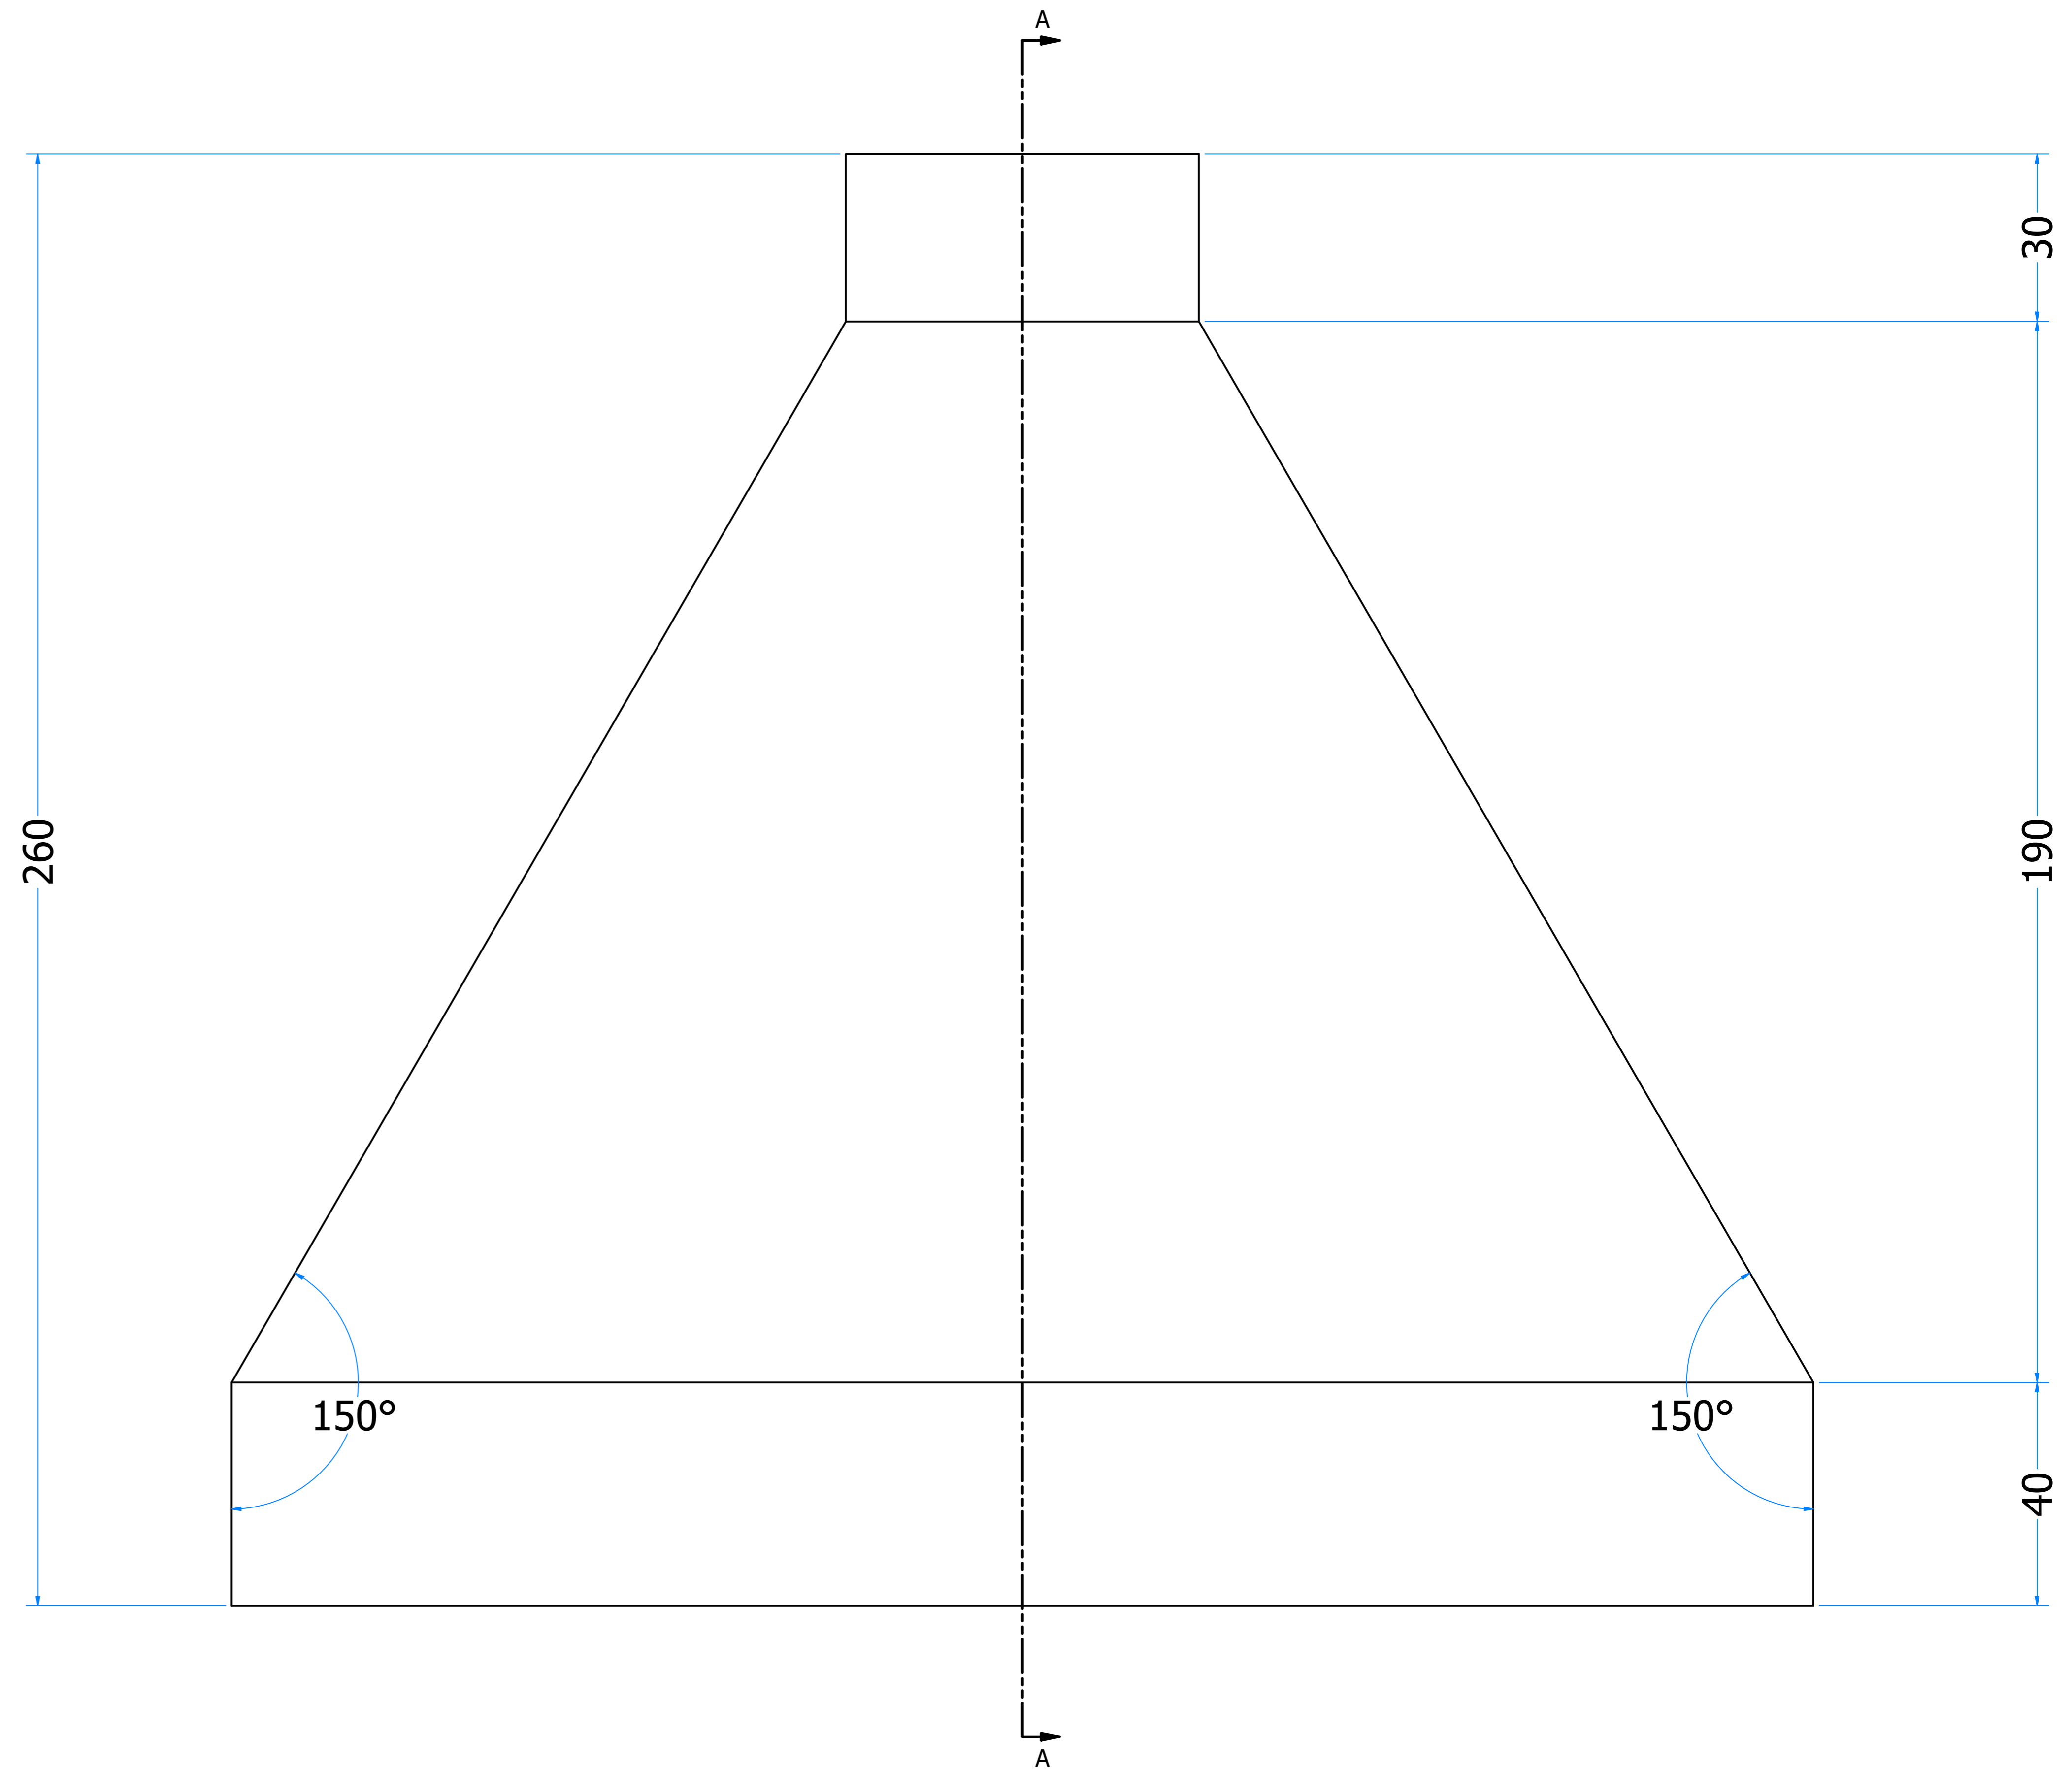

Murugesu 2025/01/27
Kriel PS Flue Gas Cleaning Plant System Engineer

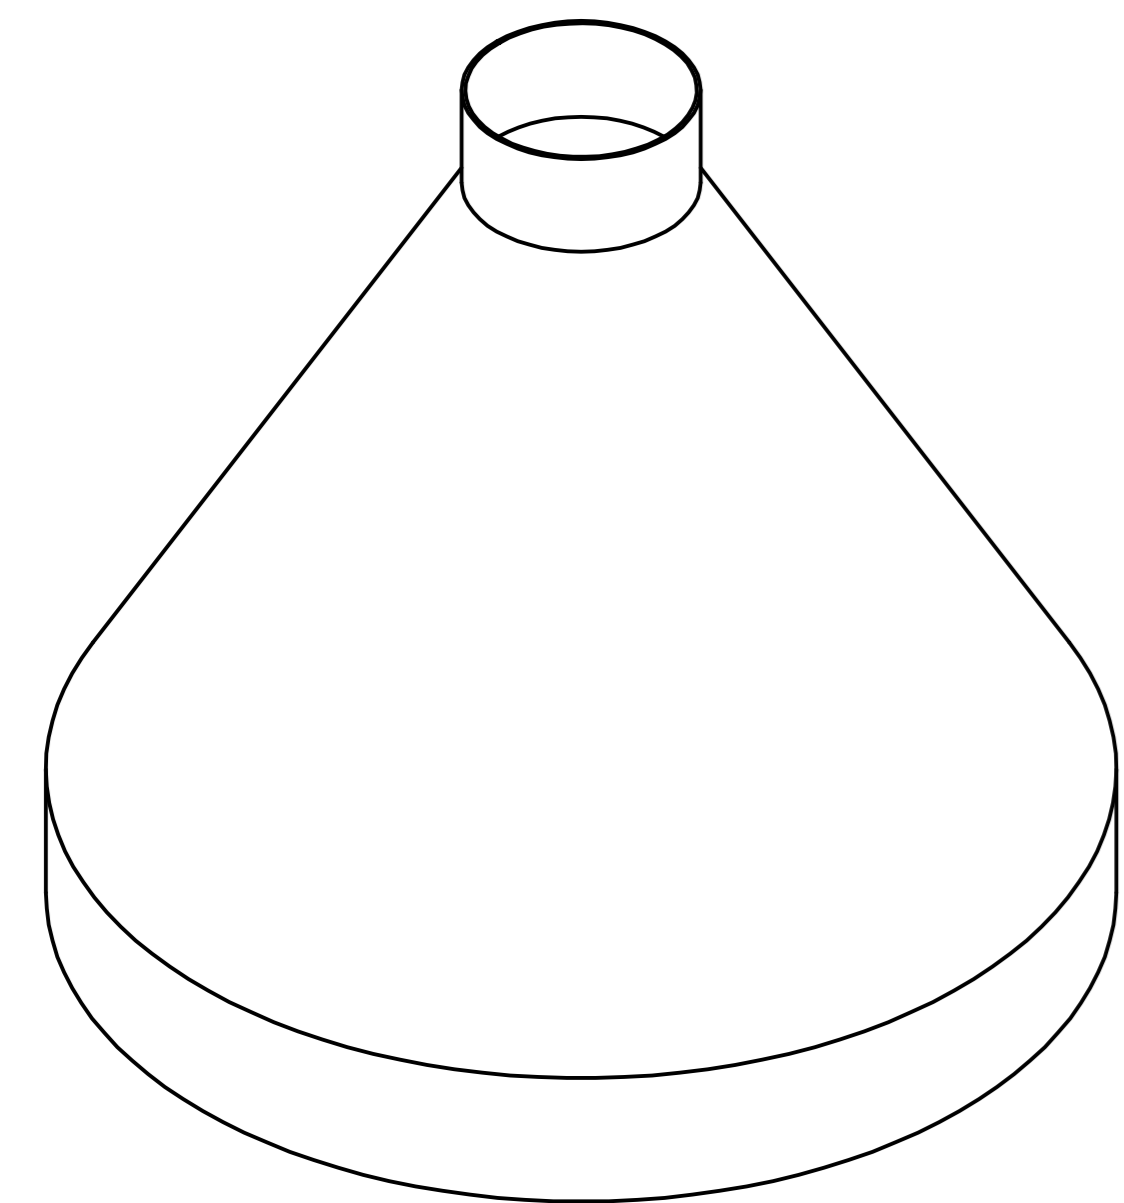

MATERIAL : 1.6mm Thck PTFE

REV	DATE	DRAWN	DESCRIPTION
0	13/05/2024	Progress	

UNLESS OTHERWISE SPECIFIED:

ALL DIMENSIONS ARE IN MILLIMETERS.

REMOVE ALL BURR AND BREAK SHARP EDGES.

THIS DRAWING IS THE PROPERTY OF J & C ENGINEERING

IT IS SUBJECT TO RETURN ON DEMAND AND MAY NOT BE PASSED ON TO ANY THIRD PARTY OR USED DIRECTLY OR INDIRECTLY FOR ANY OTHER PURPOSE THAN TO SERVE THE ORDER OF J & C ENGINEERING DESIGNS PROTECTED BY COPYRIGHT AMENDMENT ACT OF 1990

KRIEL POWER STATION

SUSPENSION TUBE HOODS

DRAWING NUMBER

JC-KRL-DE01-PT001

REVISION

0

A3	NAME	DATE	SIGNATURE
DRAWN	Progress	13/05/2024	
CHECKED	Michael Mathee		
APPROVED	Douglas Louw		

273 FLEMING ROAD
MEADOWDALE
JOHANNESBURG



FIRST ANGLE PROJECTION