







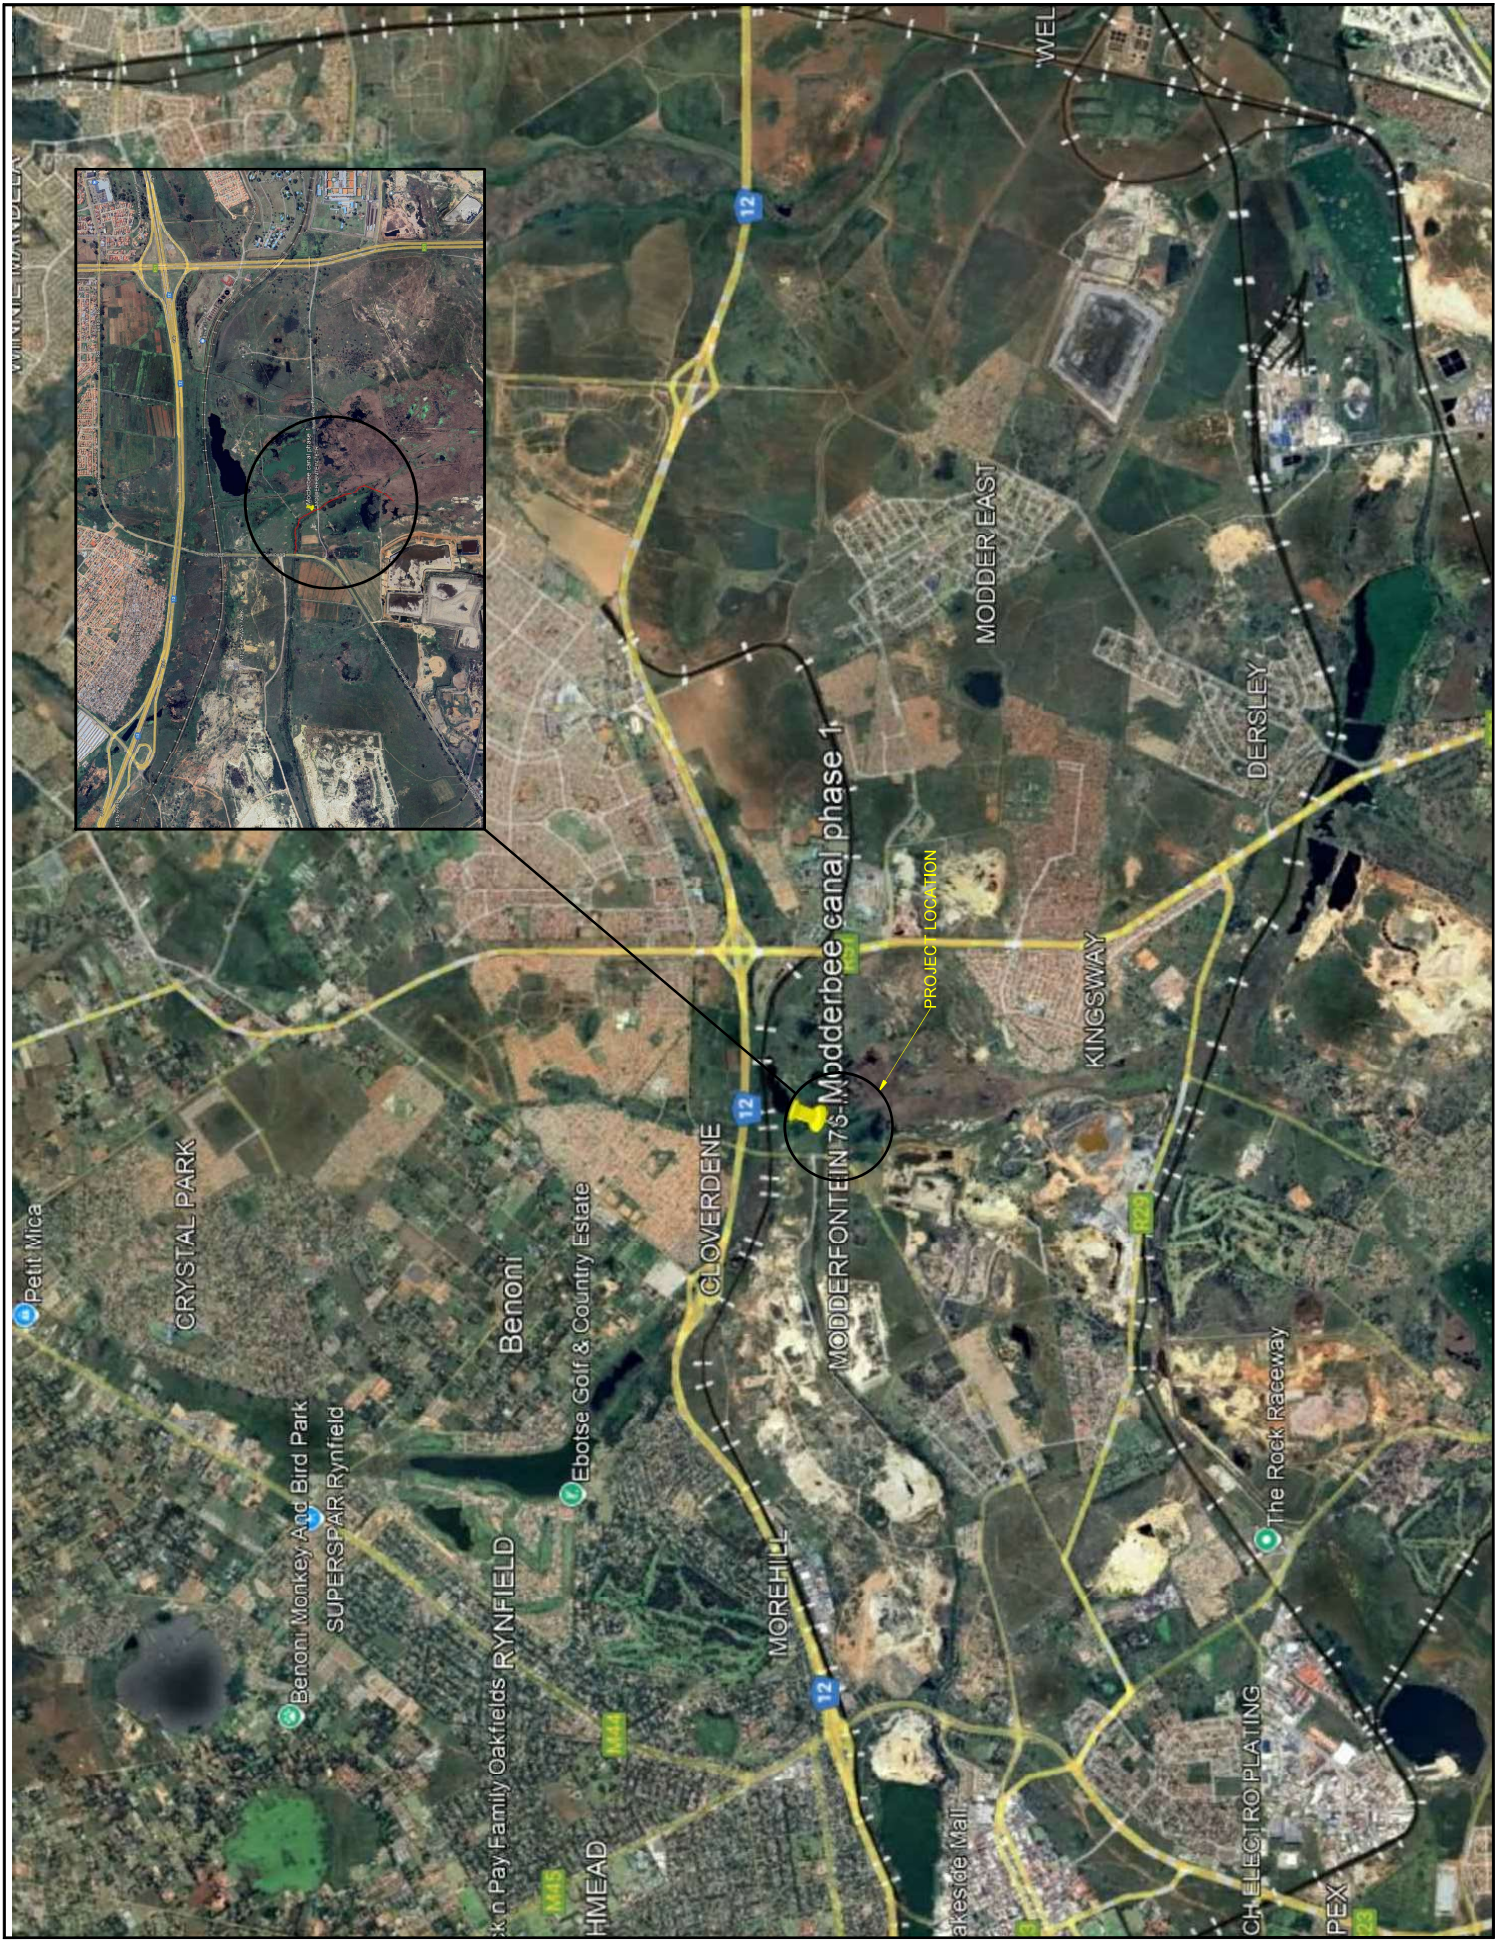

MODDER BEE CANAL

CHANNEL LAYOUT


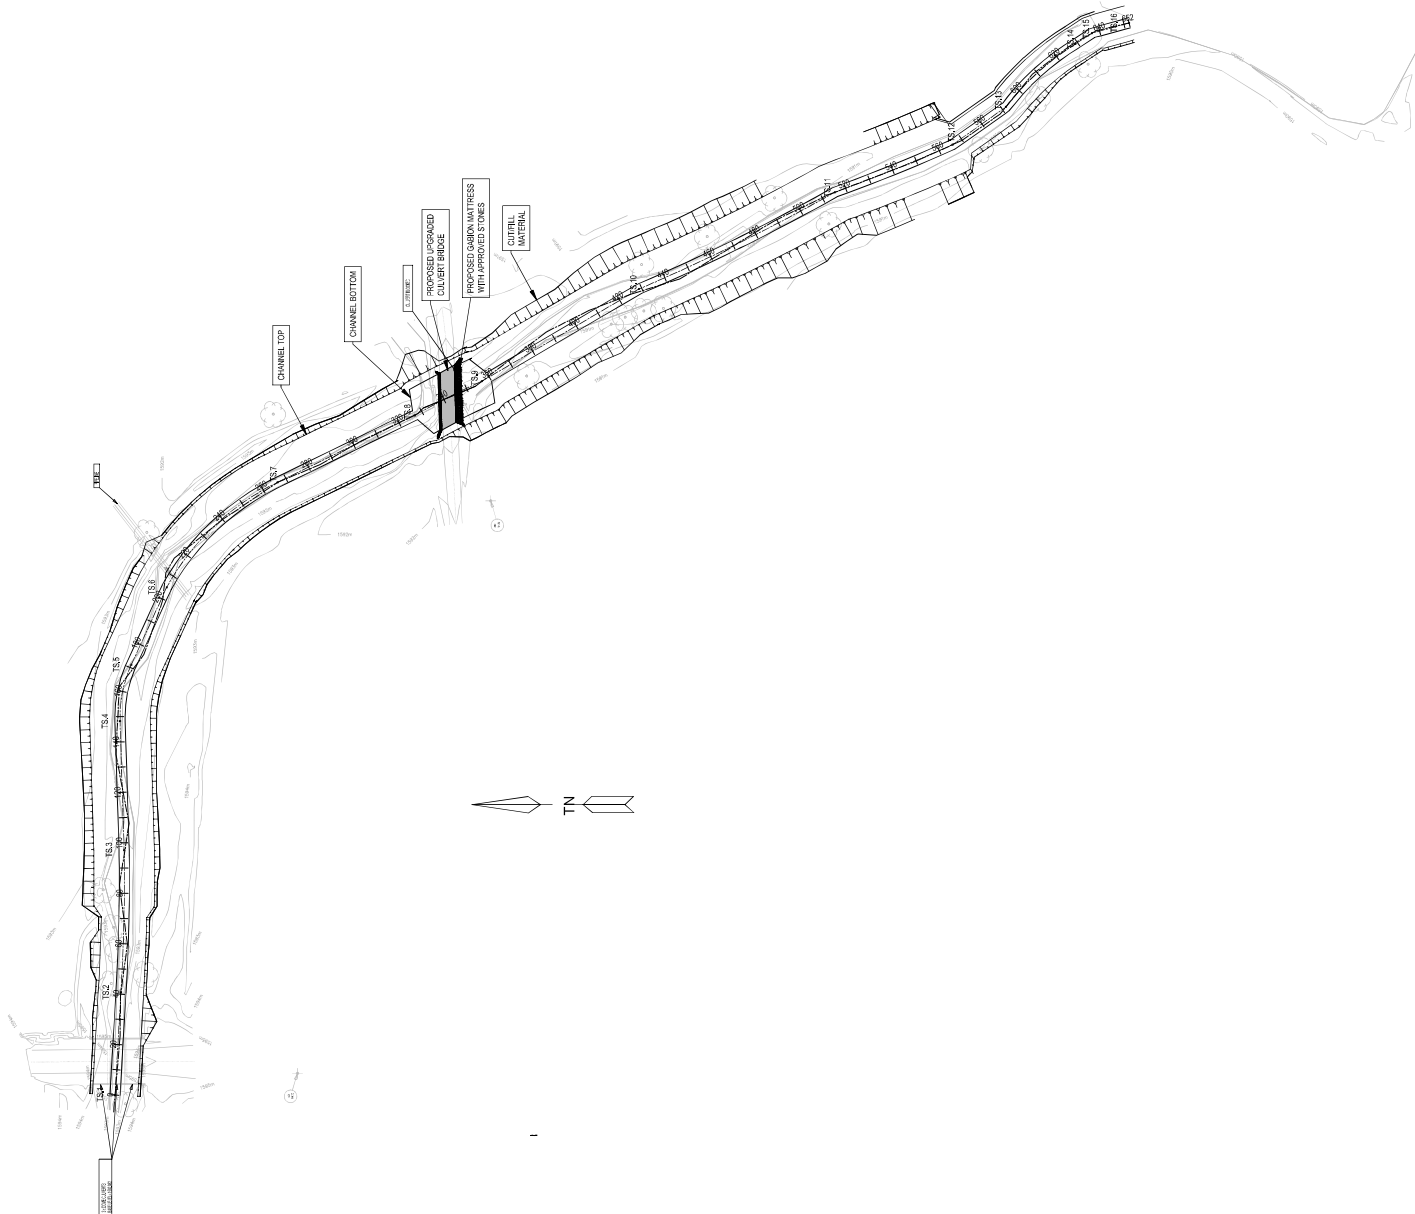






LEGEND FOR DRAINAGE

- STORMWATER CHANNEL
- STORMWATER PIPE
- CATCHMENT WITH GRID INLET
- PROPOSED PIPE OR BOX CULVERT
- MANHOLE
- STORMWATER KERB INLET
- JUNCTION BOX
- FIELD INLET

SETTING OUT DATA

| STRUCTURE NAME | Y          | X             |
|----------------|------------|---------------|
| TS.1           | 61 914.273 | 2 696 190.802 |
| TS.2           | 61 833.223 | 2 686 153.113 |
| TS.3           | 61 817.284 | 2 696 194.484 |
| TS.4           | 61 785.287 | 2 686 162.756 |
| TS.5           | 61 743.007 | 2 686 197.255 |
| TS.6           | 61 713.540 | 2 686 211.272 |
| TS.7           | 61 671.630 | 2 686 255.250 |
| TS.8           | 61 645.123 | 2 686 300.251 |
| TS.9           | 61 611.697 | 2 686 336.143 |
| TS.10          | 61 565.107 | 2 686 380.278 |

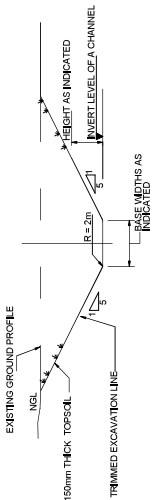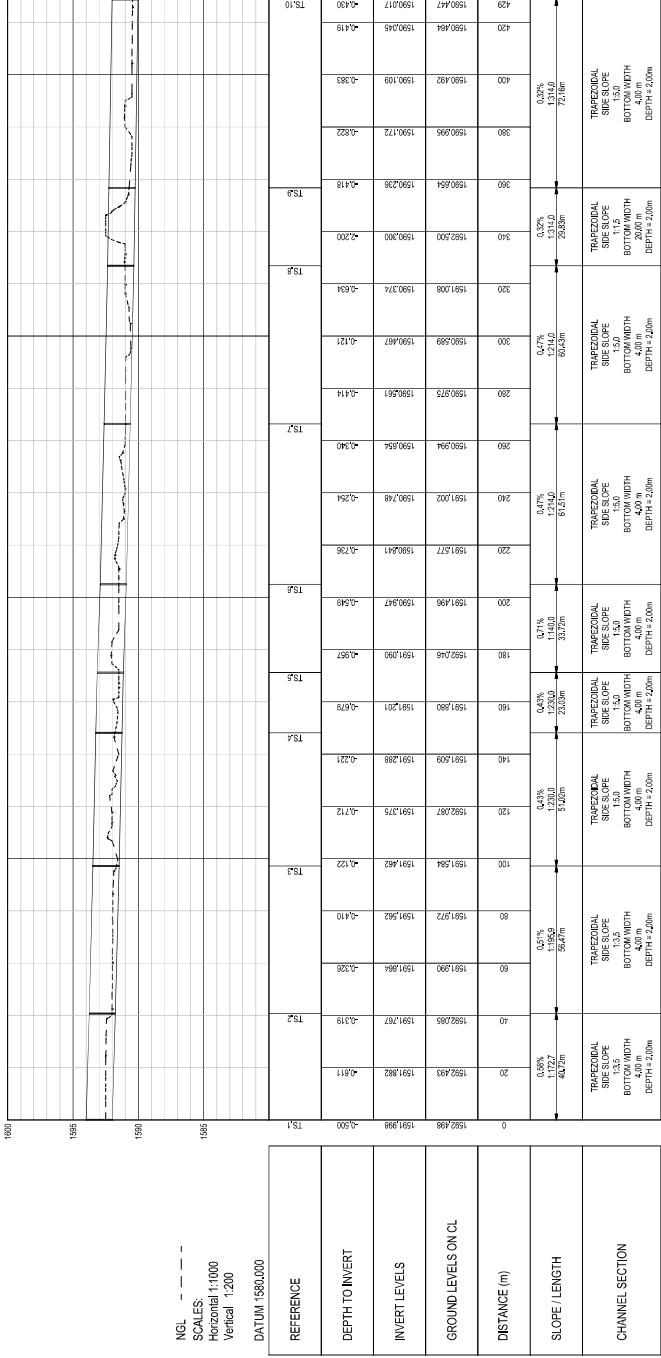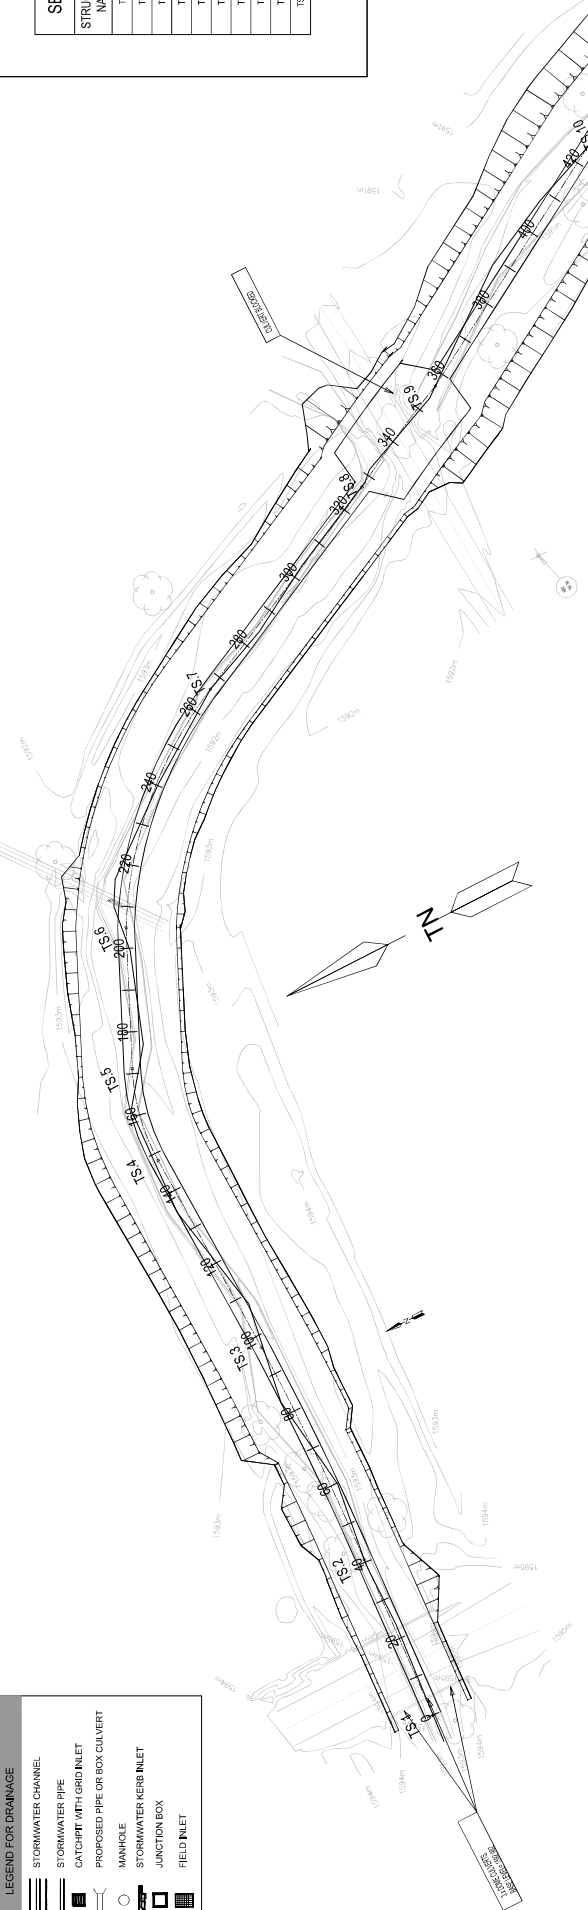

REFERENCE

DEPTH TO INVERT

INVERT LEVELS

GROUND LEVELS ON CL

DISTANCE (m)

SLOPE / LENGTH

CHANNEL SECTION

CHANNEL SECTION

VERSION/AMENDMENTS

| No. | DATE     | DESCRIPTION       | AUTHORISED BY |
|-----|----------|-------------------|---------------|
| 0   | 10/02/24 | ISSUED FOR TENDER | KL            |
|     |          |                   |               |
|     |          |                   |               |
CLIENT

COUNCIL FOR GEOSCIENCE  
280 PRETORIA STREET  
SILVERTON  
PRETORIA  
0184  
Tel: 012 841 1911  
Email: info@geoscience.org.za

PROJECT NAME

MODDER BEE CANAL

DRAWING TITLE

LONGITUDINAL SECTIONS  
CHAINAGE 0 - 428.88m

APPROVED

APPROVED ON BEHALF OF  
ENGINEER: \_\_\_\_\_ DATE: \_\_\_\_\_  
CLIENT DRAWING NO. \_\_\_\_\_ CLIENT REF NO. \_\_\_\_\_

SCALE

SCALE ON ORIGINAL DRAWING: AS SHOWN  
LAST SYSTEM

DATE

DATE: 07/10/2024

DESIGNED

DESIGNED: KL

CHECKED


CHECKED: KL

DWG NO.


DWG NO. 0






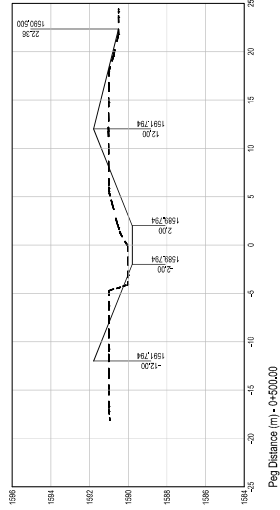


Peg Distance (m) - 0+500.00

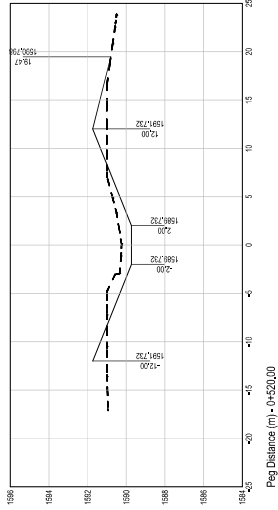


Peg Distance (m) = 0+520.00

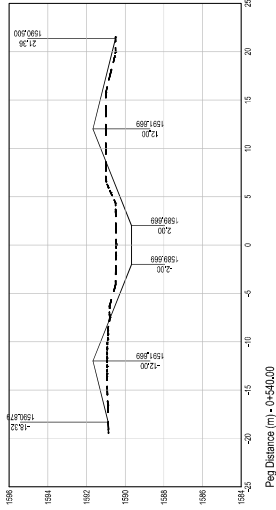


Peg Distance (m) = 0+540.00

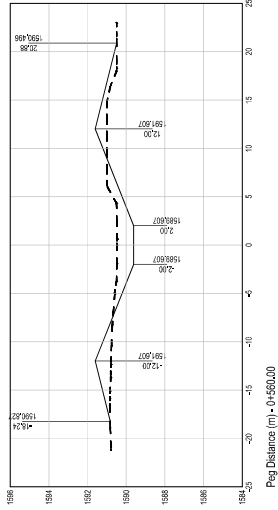


Peg Distance (m) = 0+560.00

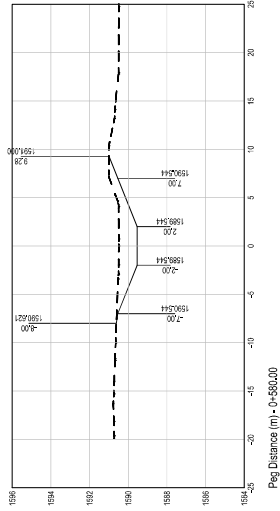


Peg Distance (m) = 0+580.00

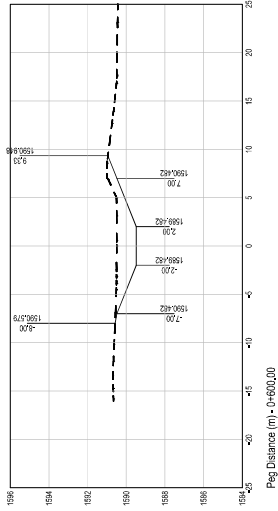

Peg Distance (m) = 0+600.00

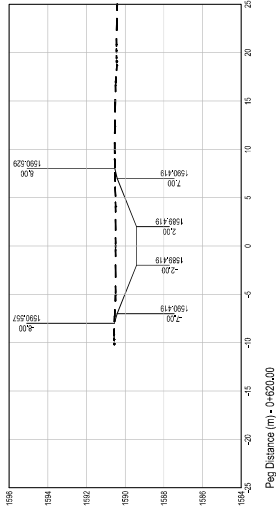

Peg Distance (m) = 0+620.00

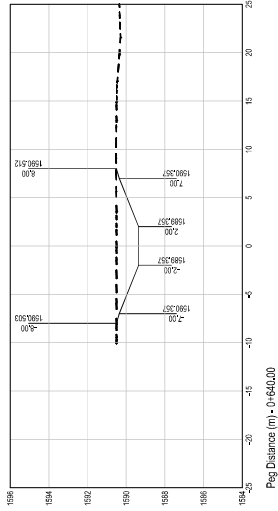

Peg Distance (m) = 0+640.00






|           |          |
|-----------|----------|
| Number of | REVISION |
| Drawings  |          |
| Costs     |          |
| By        |          |

\_\_\_\_\_



CULVERT BRIDGE  
DETAIL  
AS SHOWN

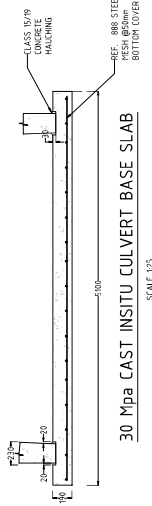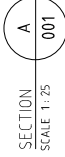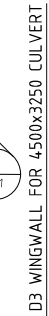






1. PREPARED FOR THE MUNICIPAL ENGINEER  
2. ALL CONCRETE TO BE CLASS 30/40  
3. ALL CONSTRUCTION JOINTS TO BE  
4. REFER TO SECTION 6.02 OF THE  
5. STANDARD SPECIFICATIONS FOR  
6. THE MUNICIPAL CIVIL ENGINEERING  
7. WORKS CONSTRUCTION AT THE  
8. LOWEST POINT AND CONTINUING  
9. UPWARDS WITH THE GRADIENT

| REVISION |
|----------|
|          |
|          |
|          |


## NOTES

1. ALL CONCRETE TO BE CLASS 30/40
2. ALL CONSTRUCTION JOINTS TO BE
3. ACCORDING TO DETAIL 02
4. REFER TO SECTION 6.02 OF THE
5. STANDARD SPECIFICATIONS FOR
6. THE MUNICIPAL CIVIL ENGINEERING
7. WORKS CONSTRUCTION AT THE
8. LOWEST POINT AND CONTINUING
9. UPWARDS WITH THE GRADIENT


| REVISION |
|----------|
|          |
|          |
|          |

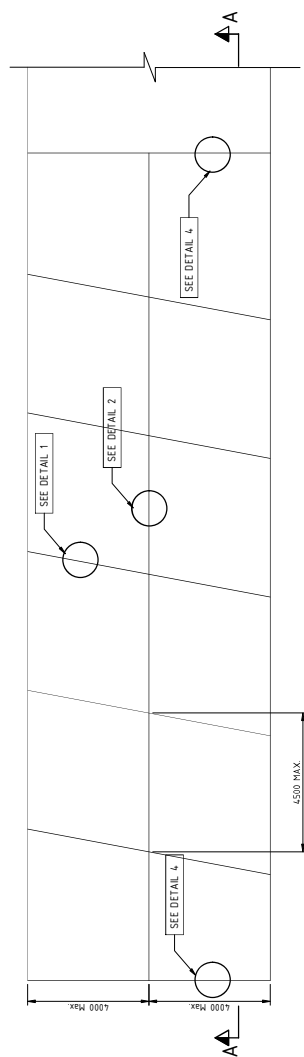


PLAN  
N.T.S.

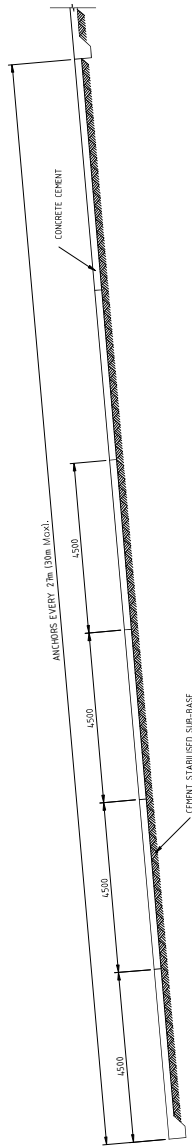


SECTION A-A  
N.T.S.

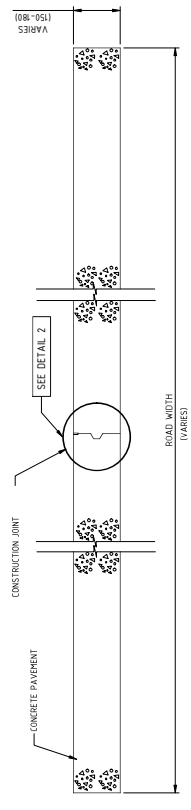


TYPICAL CROSS SECTION OF ROAD  
SCALE 1:10

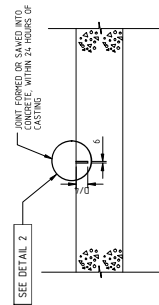


DETAIL 01  
SCALE 1:10

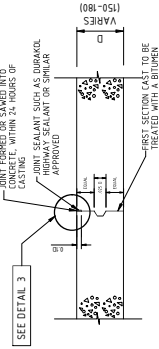

DETAIL 02  
SCALE 1:10


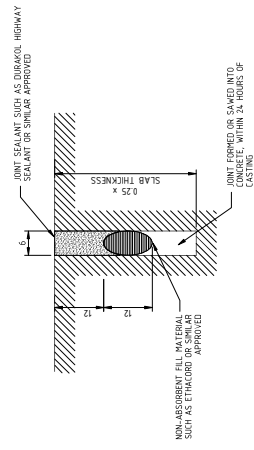


DETAIL 03  
N.T.S.

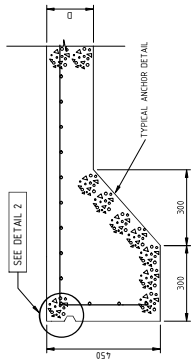

DETAIL 04  
SCALE 1:10

TYPICAL DETAIL BETWEEN CONCRETE  
AND ASPHALT PAVING  
SCALE 1:10

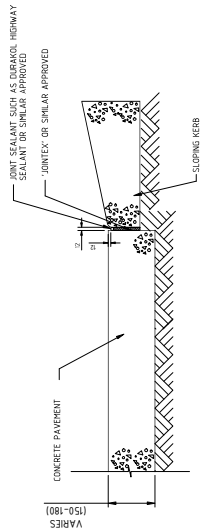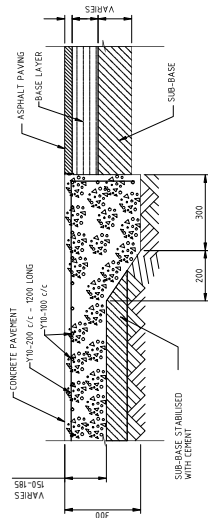

TYPICAL CONNECTION BETWEEN  
PAVING AND KERB  
SCALE 1:10




MODDER BEE CANAL

CONCRETE PAVEMENT  
DETAILS





 

|          |          |
|----------|----------|
| Revised  | REVISION |
| Drawn by |          |
| Date     |          |
| NO       |          |

[illegible]




|                         |                   |           |          |                |
|-------------------------|-------------------|-----------|----------|----------------|
| DE 1-2003 D1            | K. LEHMU<br>RUMEN | 0         | OFFERED  |                |
| <b>2403-CIV-ROD-D03</b> |                   |           |          |                |
| DATE                    | ISSUED            | DATE      | ISSUED   |                |
|                         |                   | 3/16/2024 | K. LEHMU |                |
| S. GETTSOME             |                   |           |          |                |
| 2024.03.17.25           |                   |           |          |                |
|                         |                   |           |          | For certiduc.  |
|                         |                   |           |          | <del>Not</del> |
| Info only               |                   |           |          |                |

