


LEGEND

●	TYPE MARKER
●	ELECTRIC POLE
□	ELECTRIC BOX
LP	LIGHT POLE
TR	TRANSFORMER
⊗	ROADWORK ETC
⊙	SWIV
⊙	BORERHOLE
⊙	TP
SB	SIGN BOARD
⊙	POLE
⊙	POLE
⊙	POLE



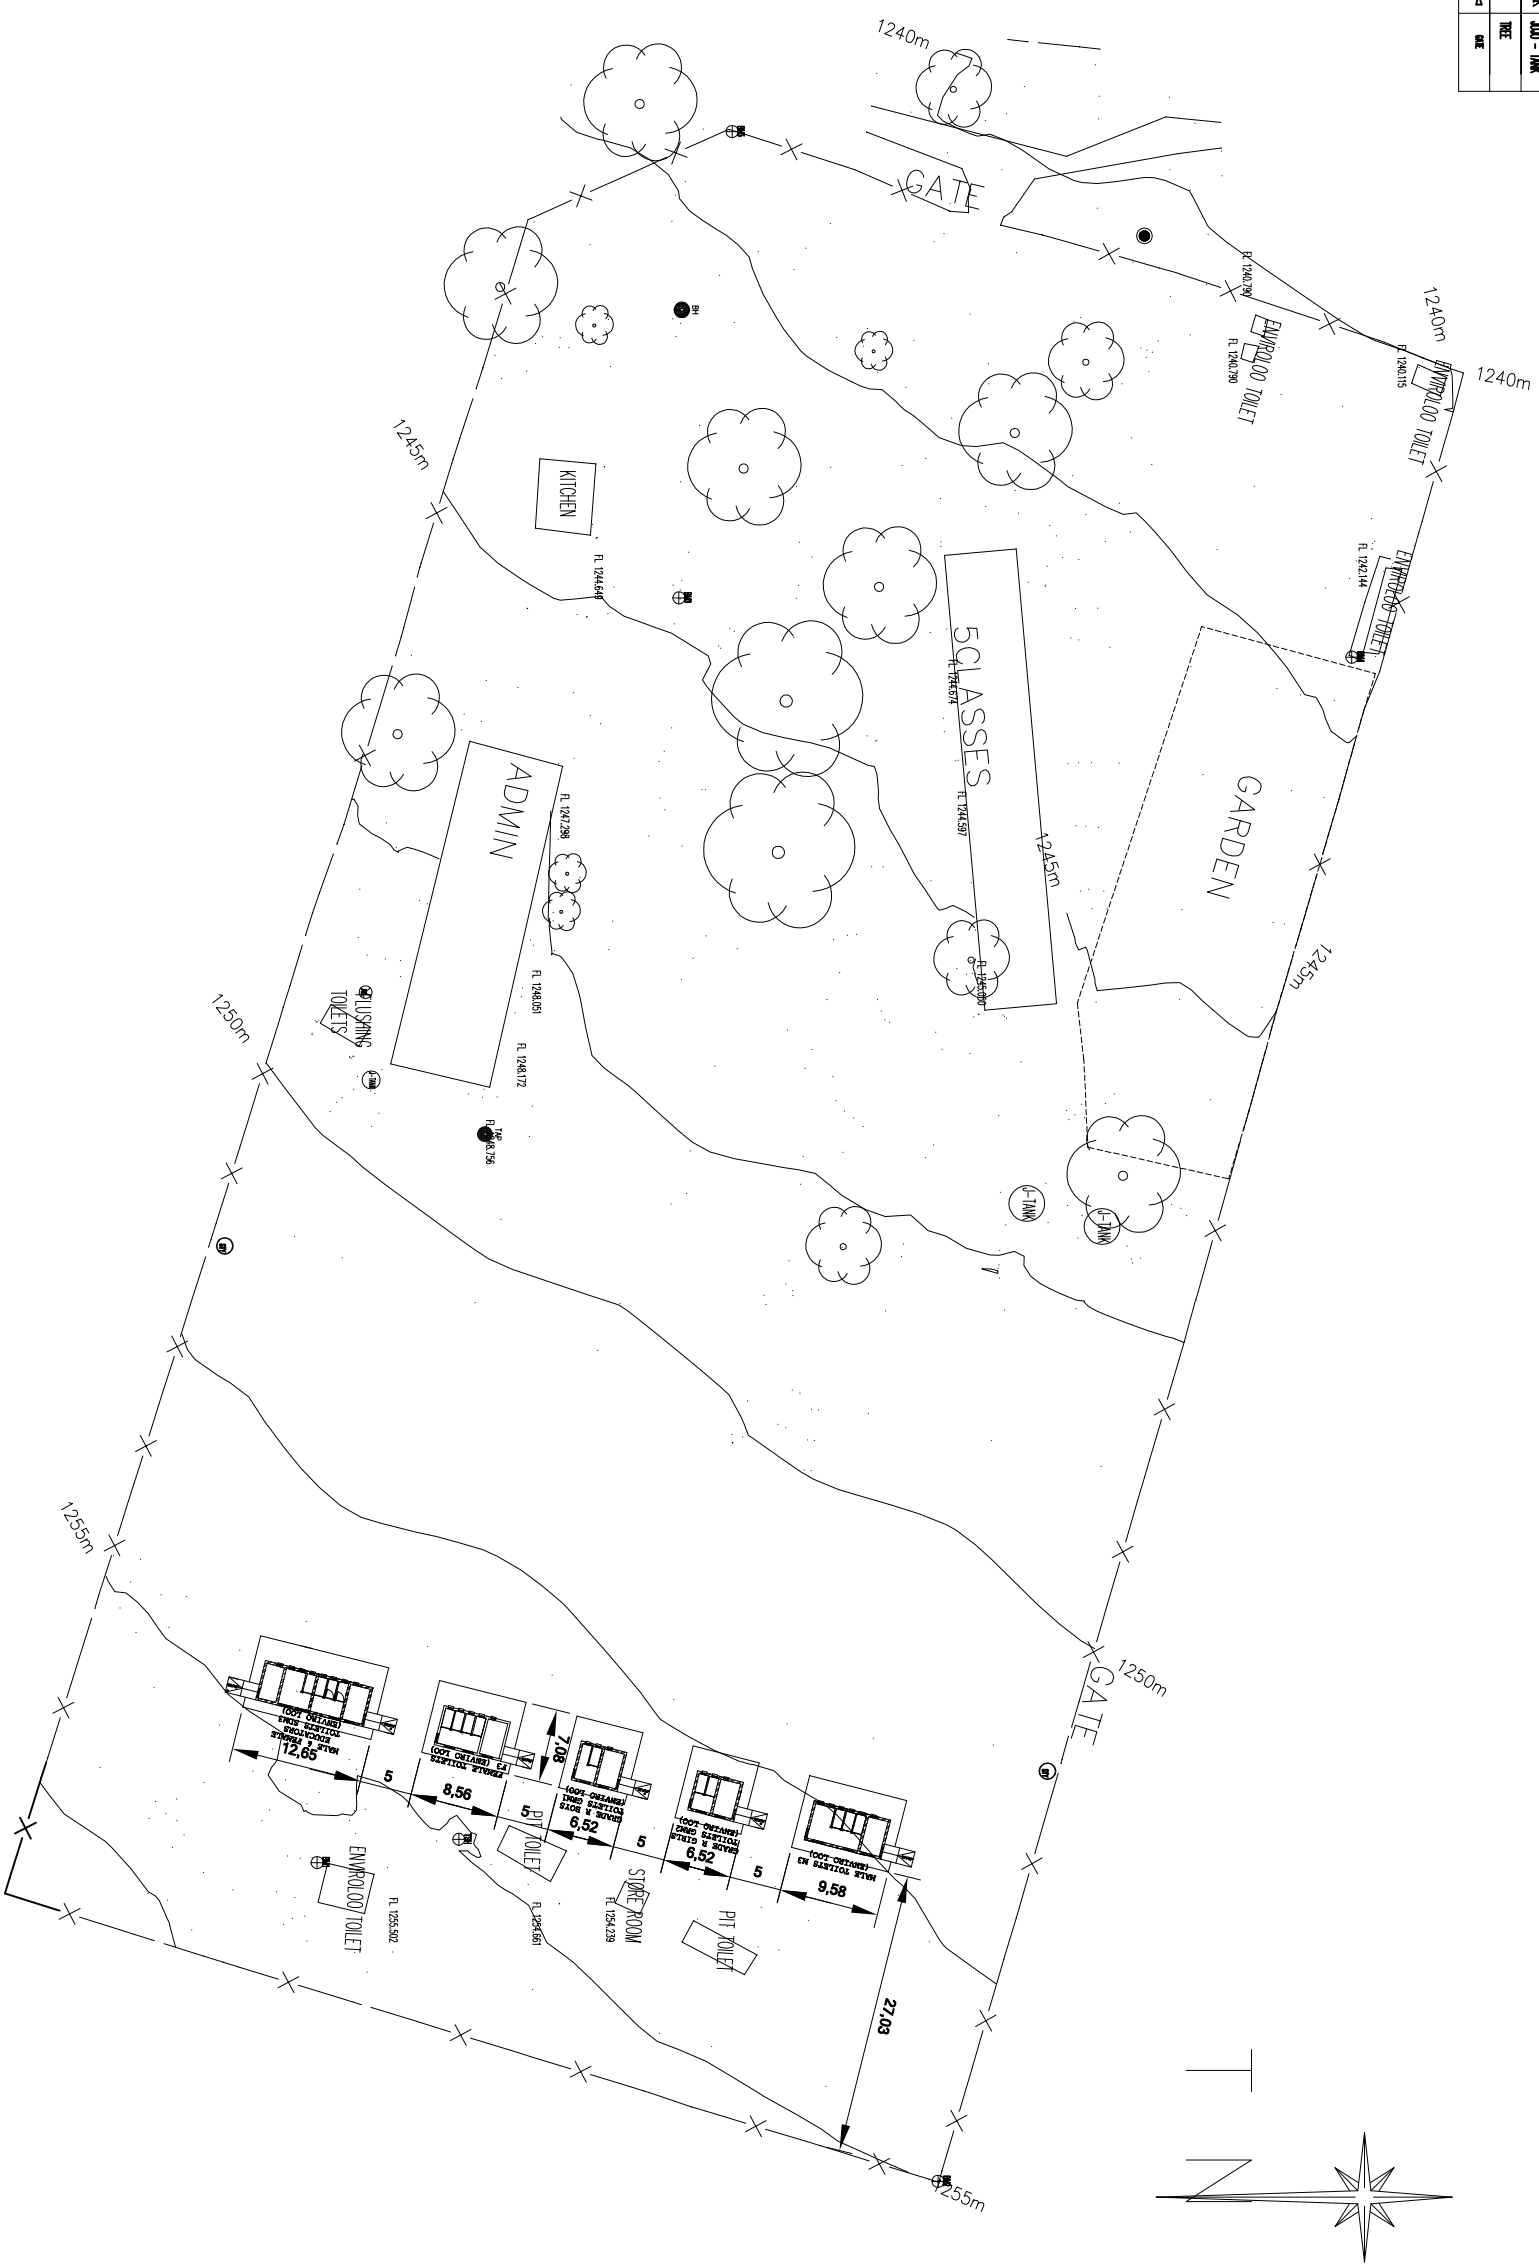

NO	DATE	REVISION	DRAWN
1			
2			
3			
4			
5			
6			
7			
8			
9			
10			

ARCHITECT

CIVIL ENGINEER



MAPOXE CONSULTING ENGINEERS
100 MC DONALD AVENUE
POLKOVANE
TEL: 015 289 2191/2068

DESIGNED	FA	DATE	SHEET SIZE
DRAWN	PN	4-11-2019	A1
VERIFIED	FA	4-11-2019	
VALIDATED			

IMPLEMENTED BY



THE MYULA TRUST
3A LAURUS WARE STREET
POLKOVANE
TEL: 015 291 2405 FAX: 015 291 1270

SPONSOR



DEPARTMENT OF
EDUCATION

PROJECT
TSHENIDEULA PRIMARY SCHOOL

PROVINCE: LIMPOPO
DRAWING TITLE
SDP DRAWING (NEW/ABLUTION
BLOCKS - ENVIRO LOO)

DRAWING NO.	STATUS	REVISION
CIVIL ENGINEERING/ENVIRO-SDP-13/19E	T	0