




NOTES:

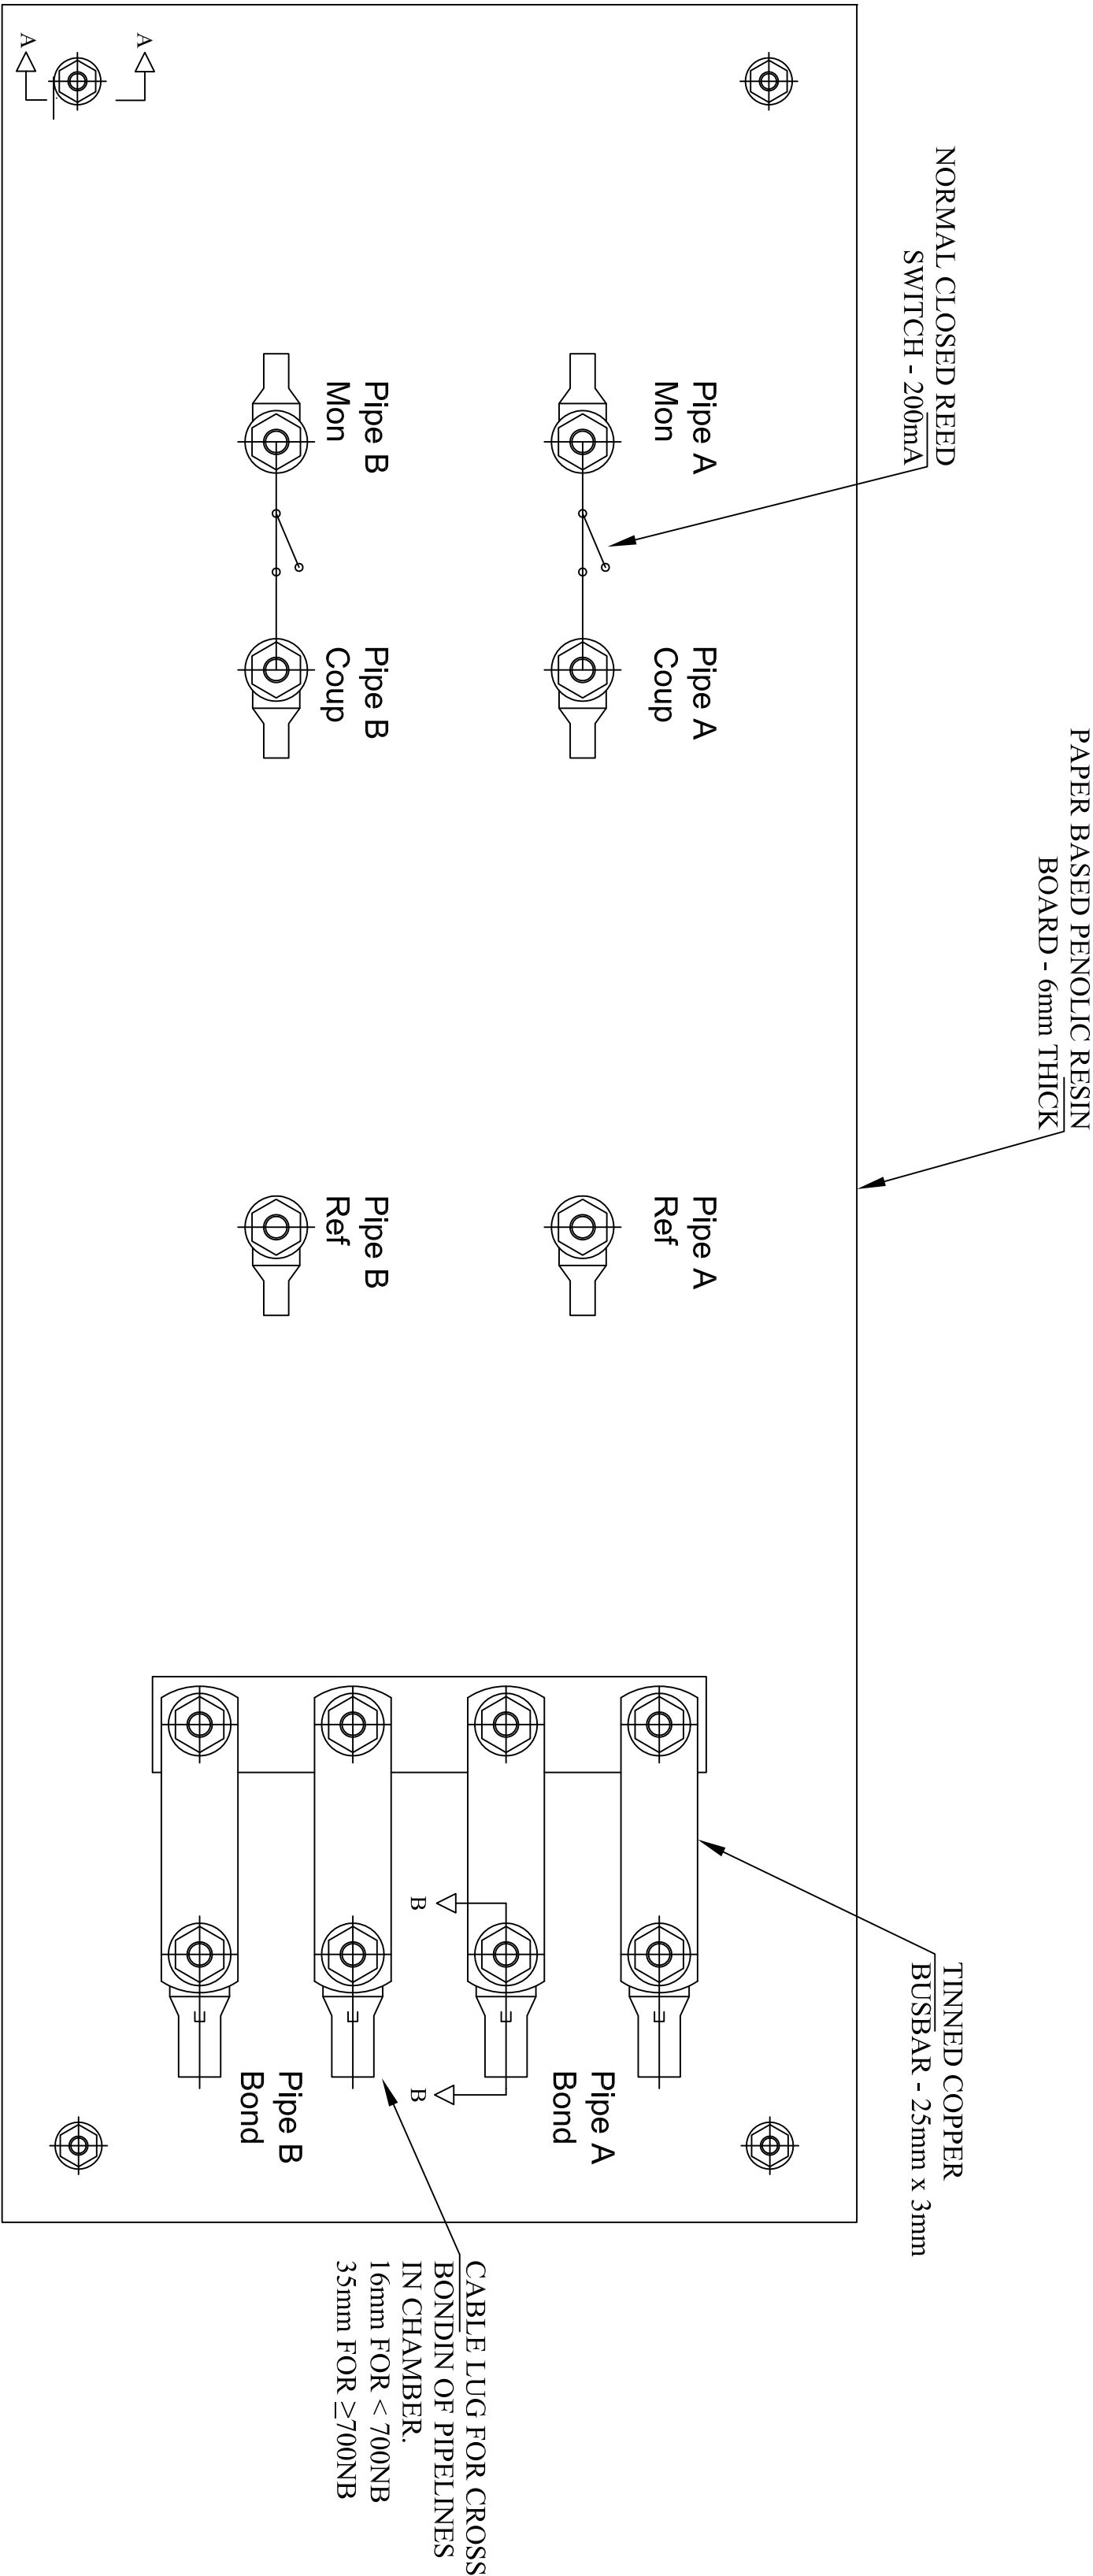

BONDING CABINET DETAIL

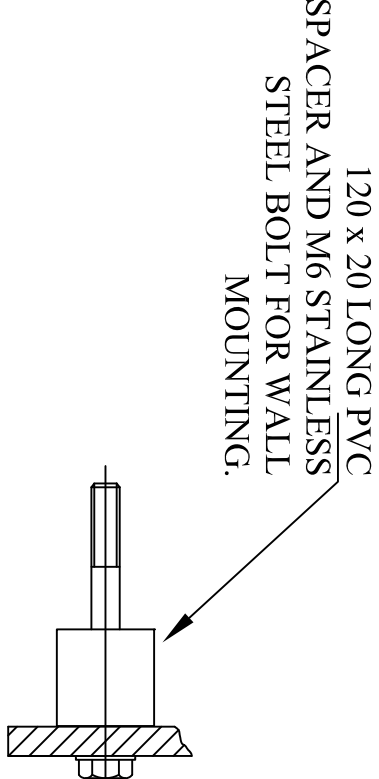

SECTION A-A

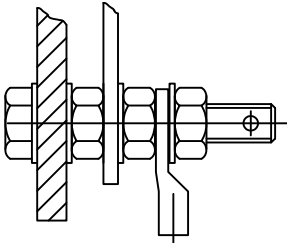

SECTION B-B