


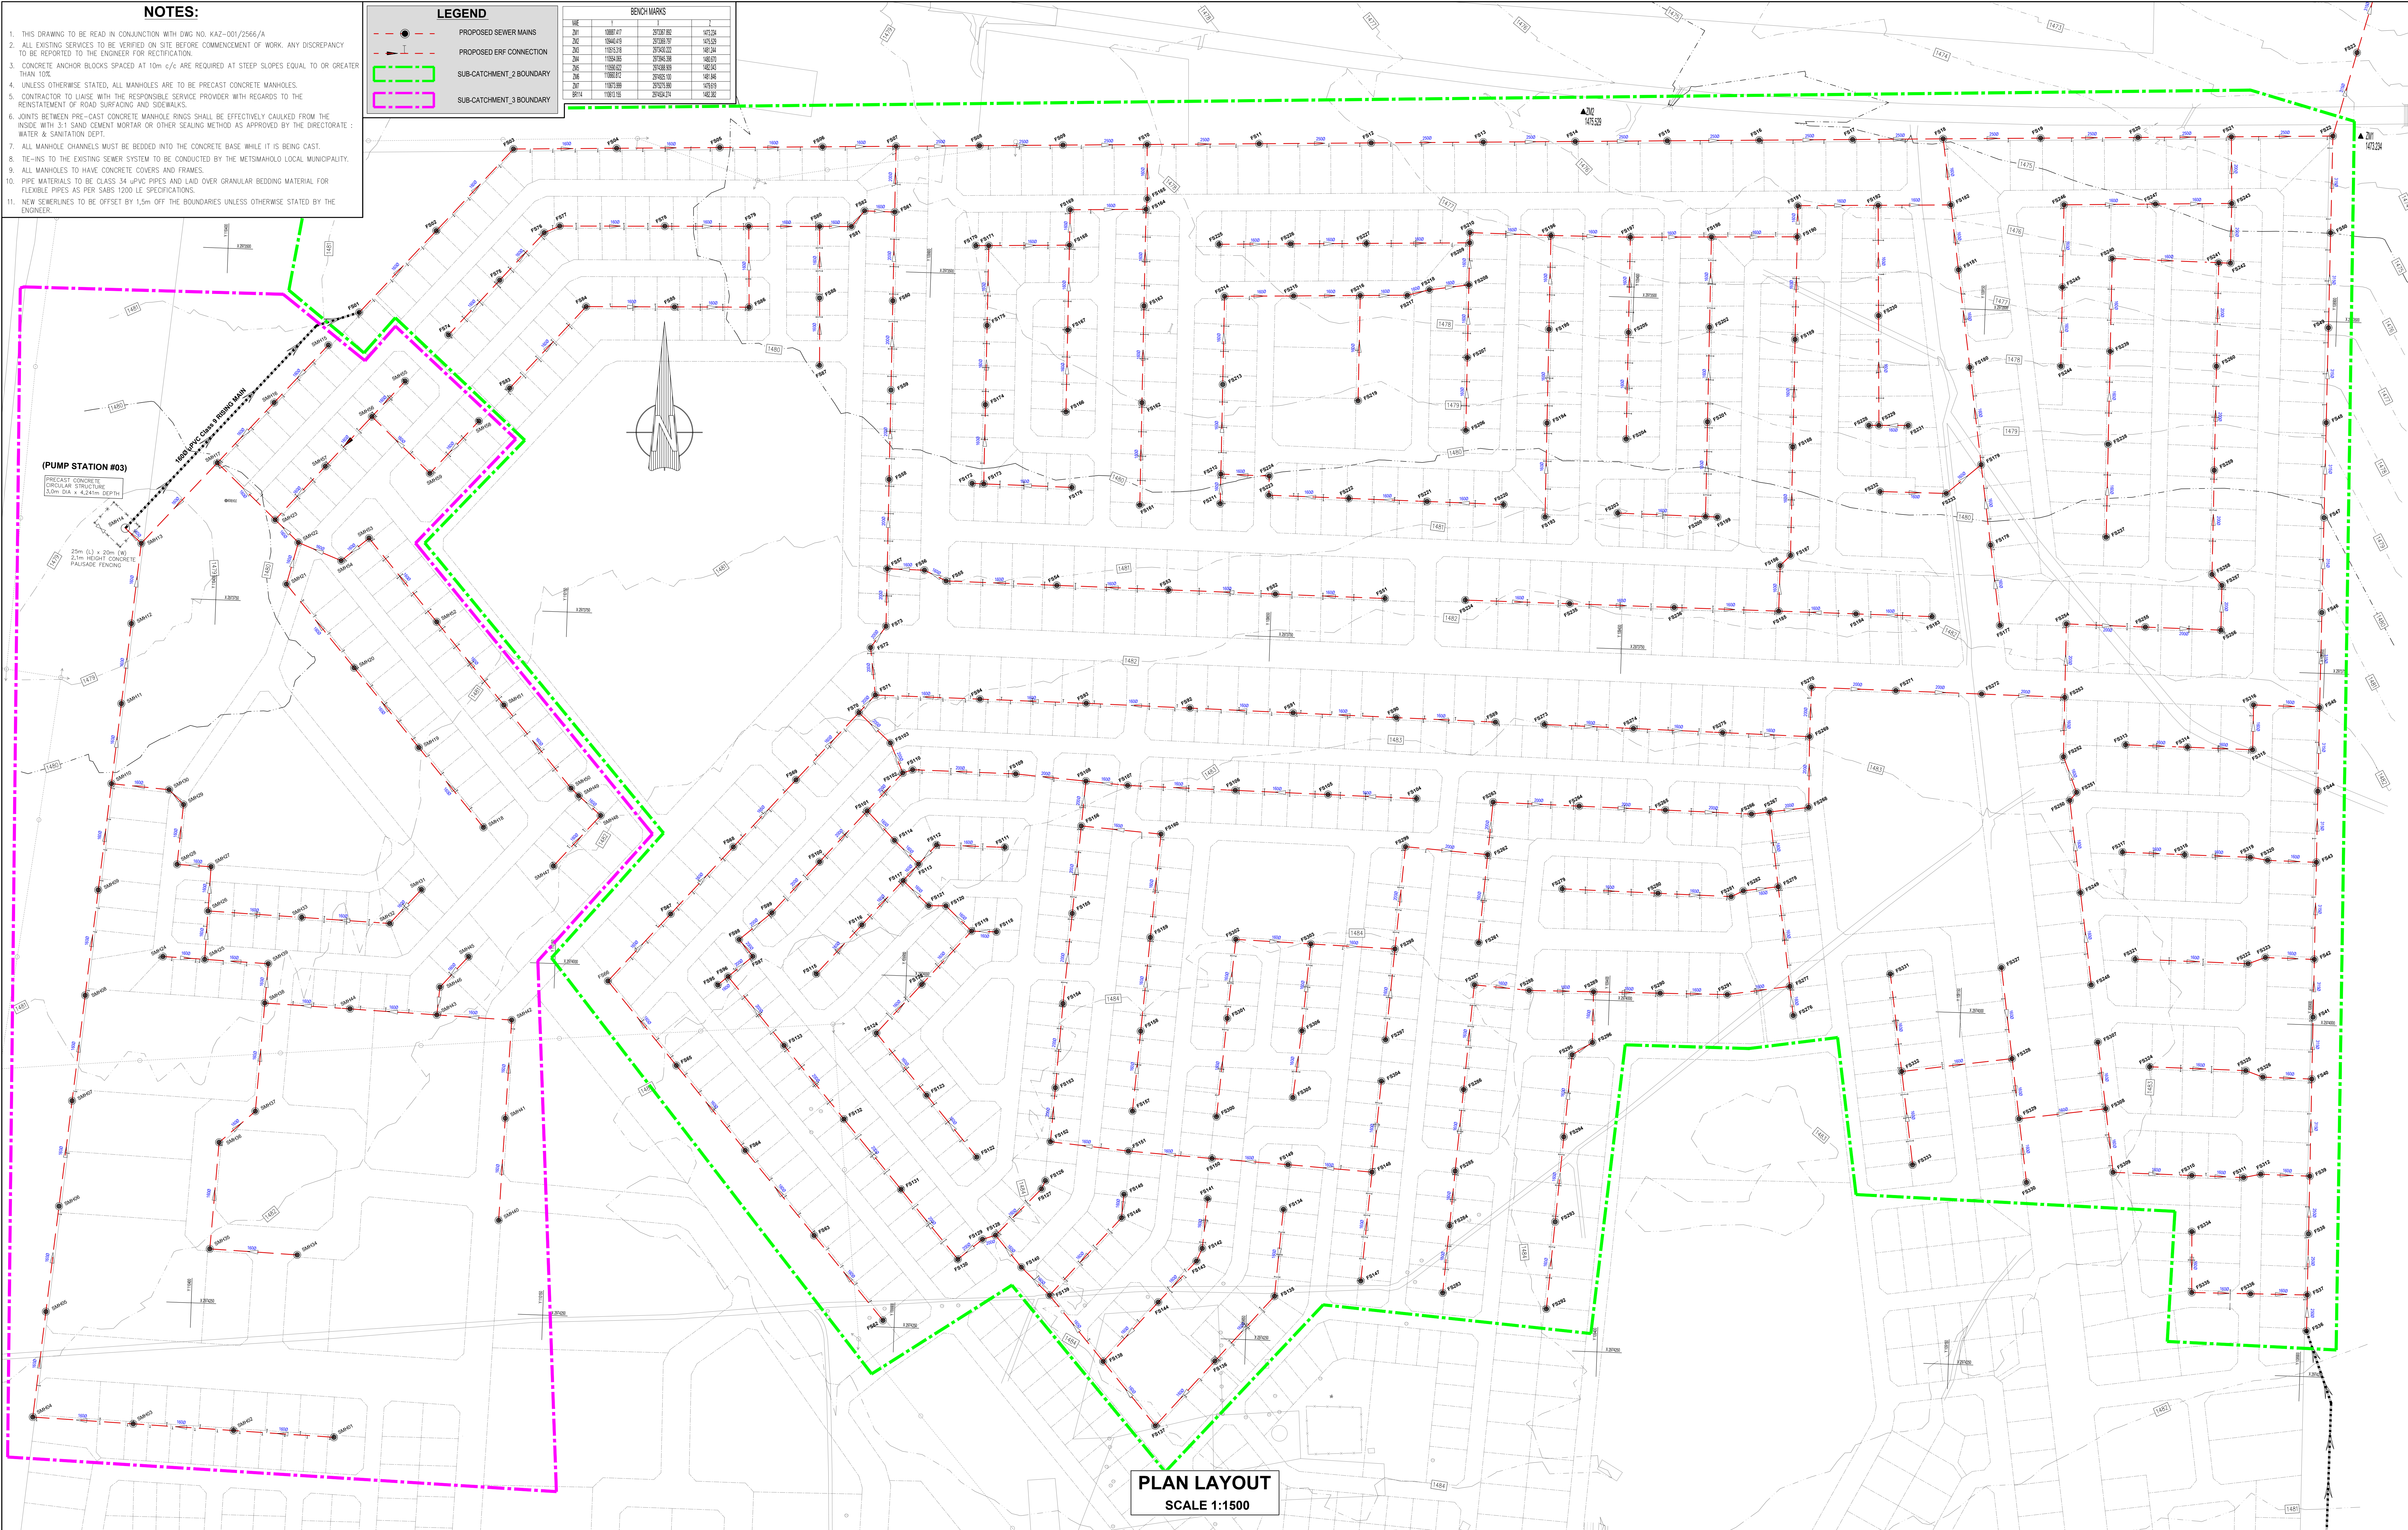

NR.		DATE	APPROVED	DESCRIPTION	PAR.
CONSTR.		10/01/2021		ISSUED FOR APPROVAL	
DET.		10-11-2021		ISSUED FOR DETAIL DESIGN APPROVAL	
DET.		27-11-2021		ISSUED FOR CONSTRUCTION	
	</				