

LAND (INCLUDING IMPROVEMENTS)

Description	Asset No.	Area
PORTION OF ERF 19711, EAST LONDON	EBX2466L	± 2 960 m ²
PORTION OF ERF 19720, EAST LONDON	EBX2467L	± 3 810 m ²
TOTAL AREA		± 6 770 m²

LIST OF IMPROVEMENTS


Description	Asset No.	Area
SEWERAGE TANK	05ZH009L	± 5 m ²
TOTAL		± 5 m²



Plan prepared for:
TRANSNET NATIONAL PORTS AUTHORITY
REAL ESTATE
Port Control Building
Ganteaume Crescent
Port of East London
Contact person: Mr Vuyolwethu Makunga
Tel: (043) 700 1022


LEGEND:

Ownership	
Buildings and Structures	Land
	TRANSNET NATIONAL PORTS AUTHORITY
	TRANSNET PORT TERMINALS
	TRANSNET CADASTRAL BOUNDARY
	AREAS IDENTIFIED FOR PROPOSED LEASE

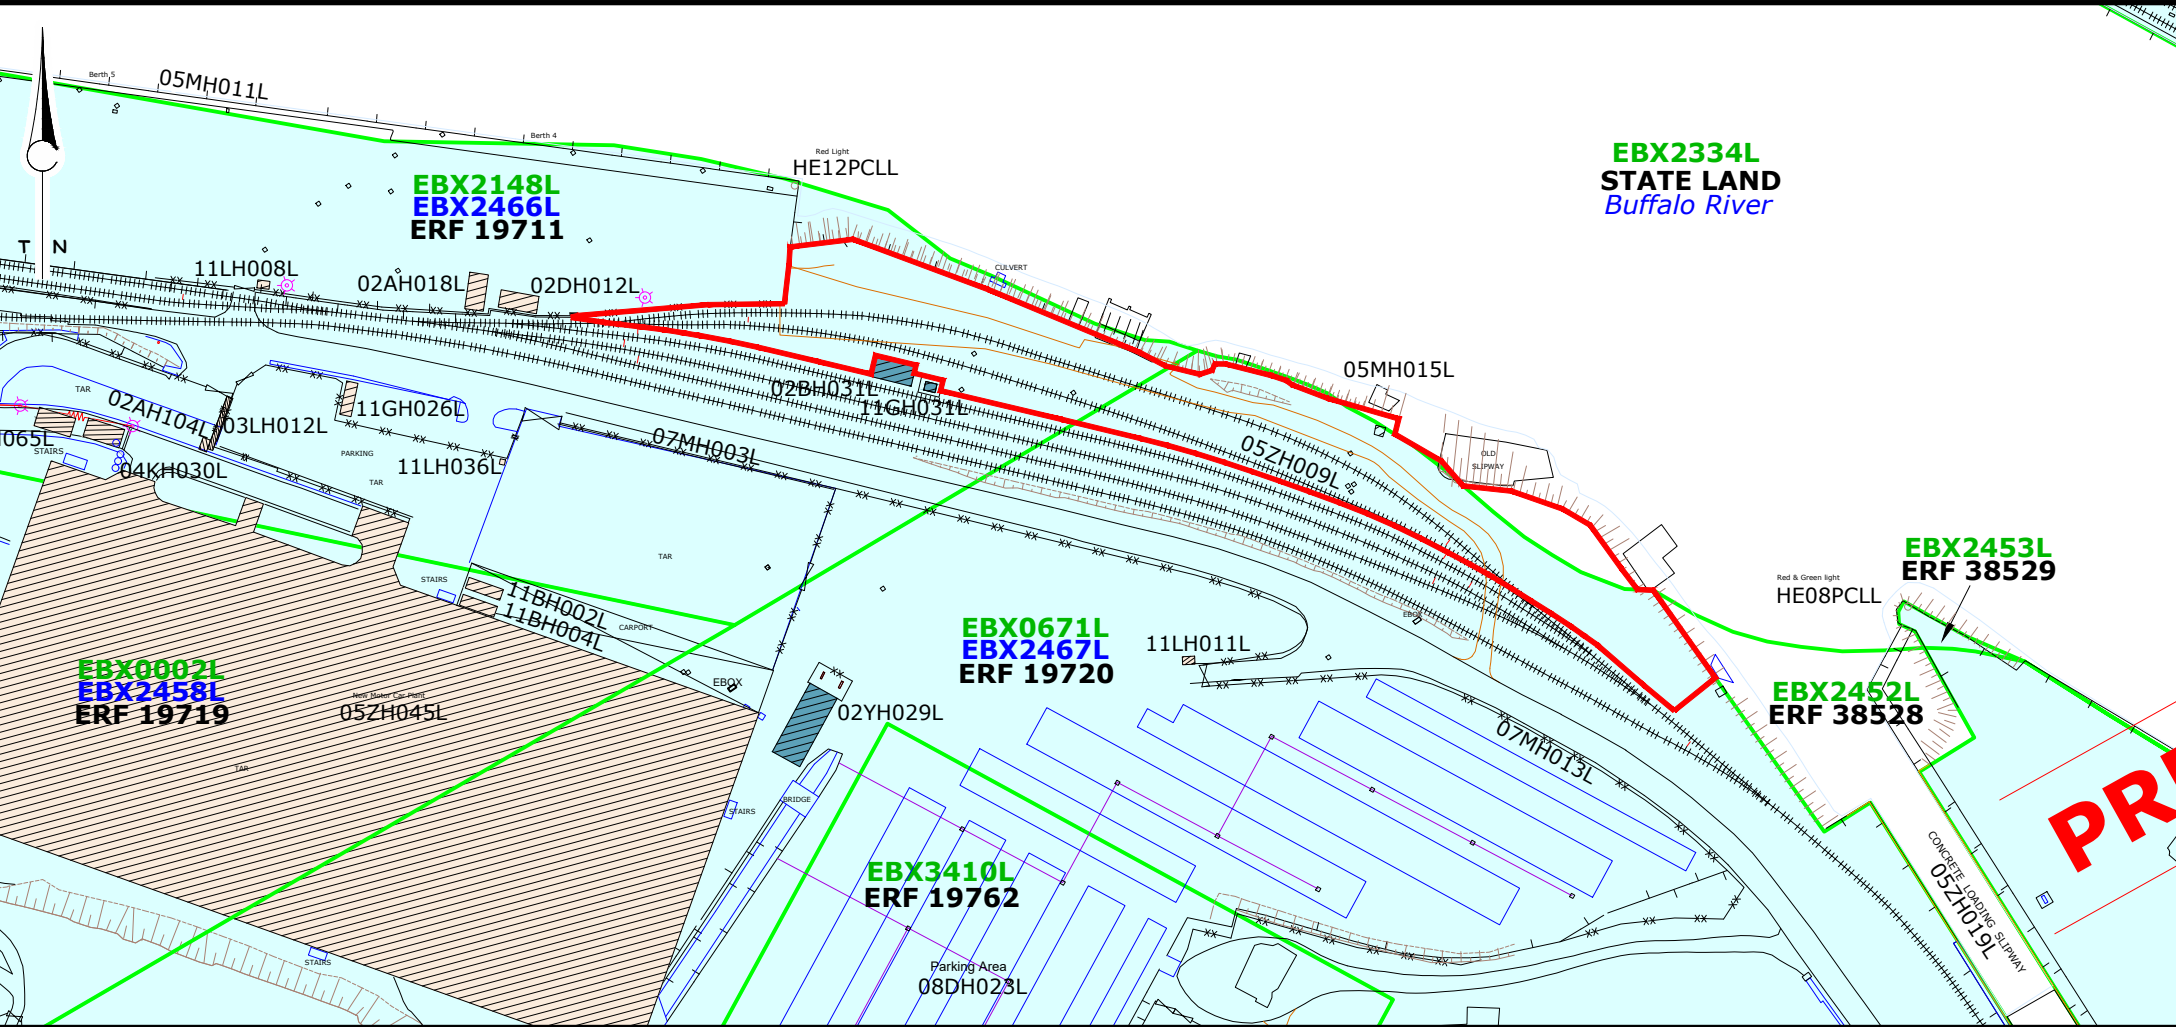

AERIAL PHOTO

NOT TO SCALE

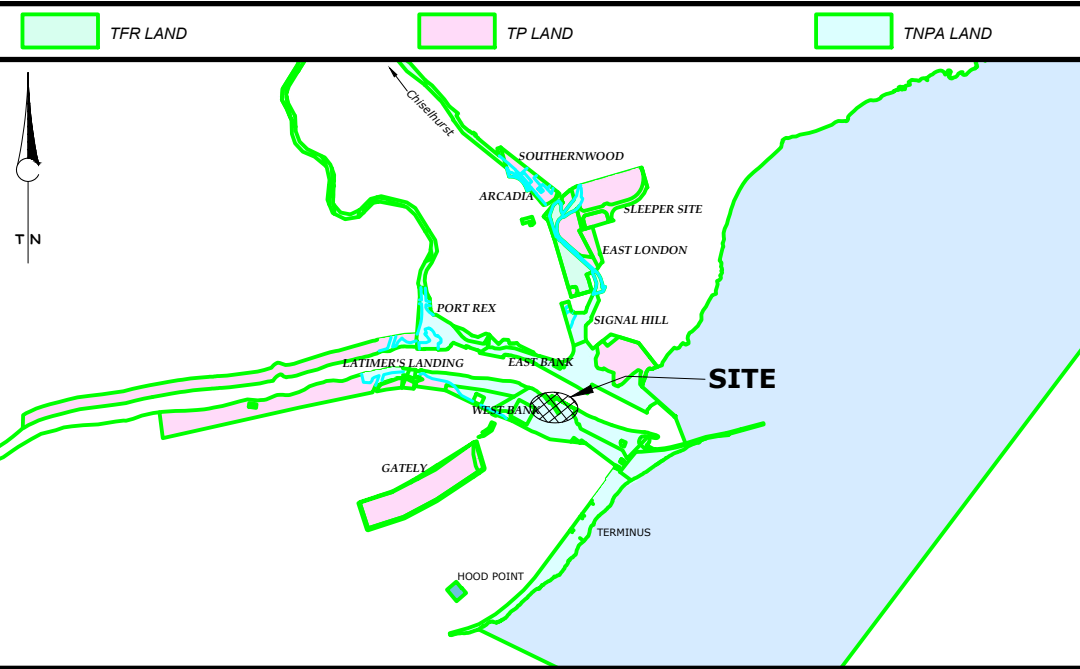

LOCALITY PLAN

NOT TO SCALE



TRANSNET

Plan prepared by:
TRANSNET PROPERTY, GEO-SPATIAL: CENTRAL REGION
Room 502, 5th Floor,
Transnet Building
GQEBERHA
6000
PO Box 1030
GQEBERHA
6000
Tel: (041) 507-1331
Fax: (041) 507-2884

**PORT OF
EAST LONDON**

PLAN SHOWING AREA IDENTIFIED
FOR PROPOSED LEASE

Compiled:	Checked:	Client File Ref.:
W.CERFONTEYN	M.MOODALEY	GS File Ref.: LSEL/EB1/1225/0
Date: 2024-07-11		Original Ref.:
Rev. #-:-		SCALE : 1 / 2 000
PLAN No.		