


LONGITUDINAL SECTION: N009 – N037

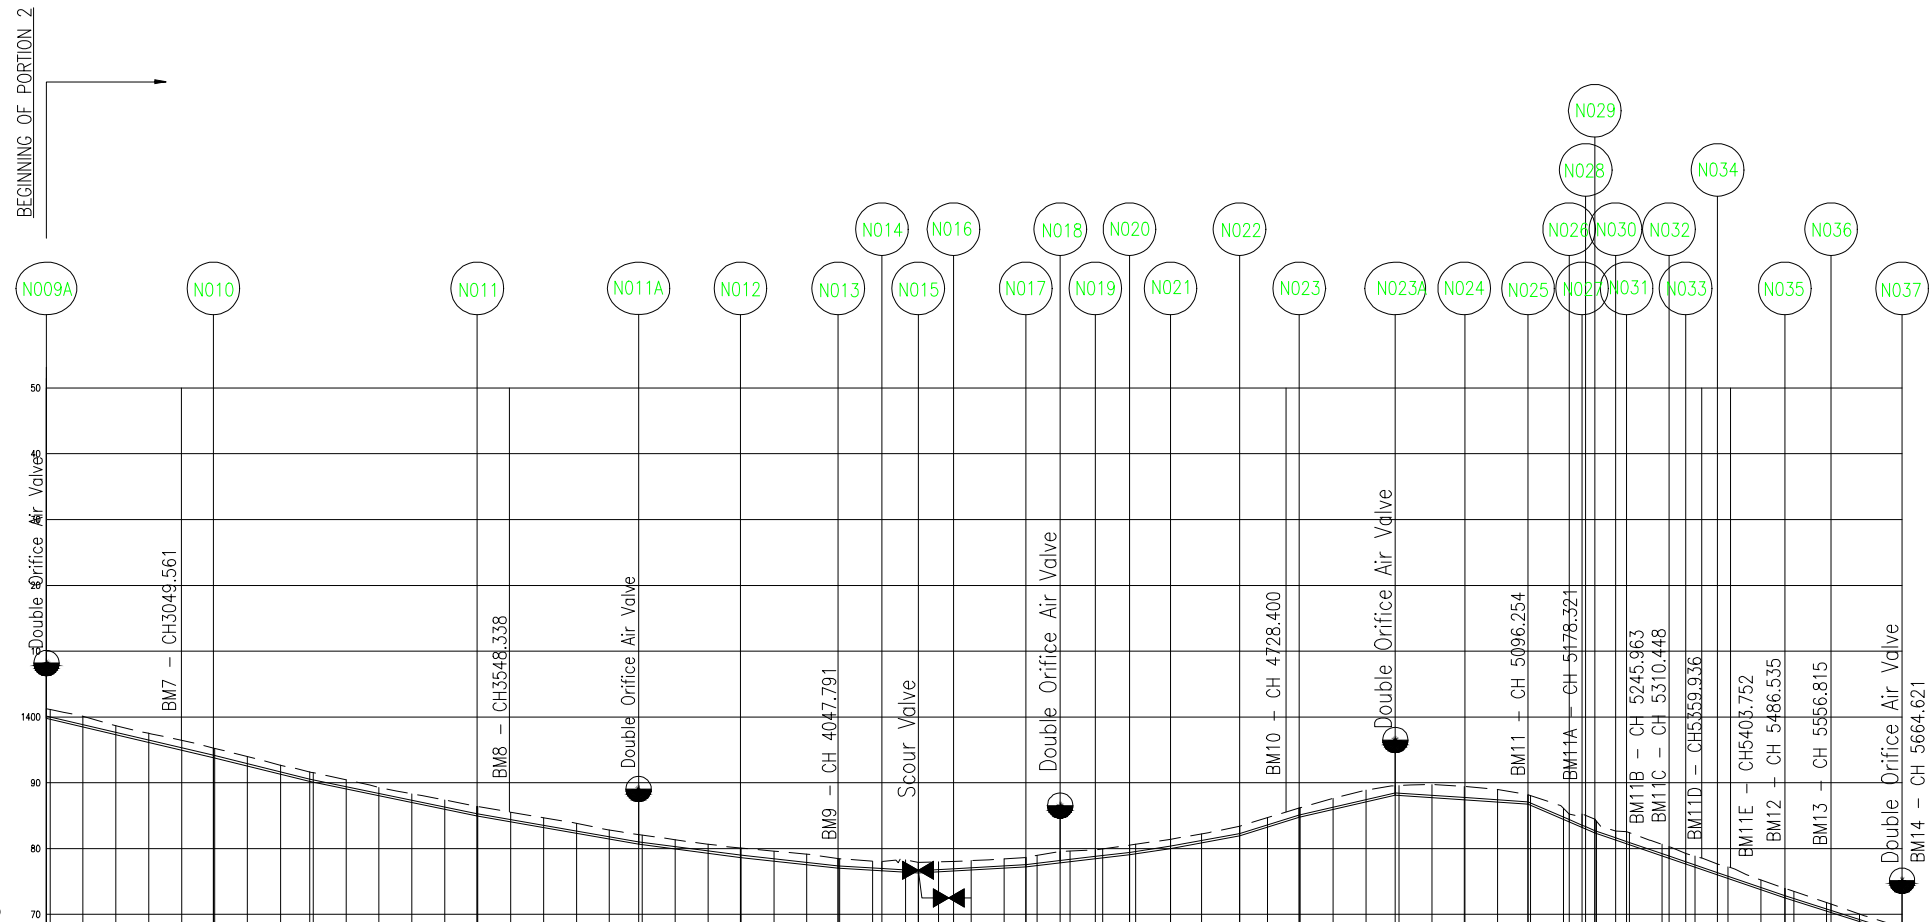

SCALES:
Horizontal 1:5000
Vertical 1:500
Datum : 1360 m


LONGITUDINAL SECTION: N009 – N037



AMENDMENTS

No.	DATE	BY	DESCRIPTION

NOTES

FOR APPROVAL STAMP

REFERENCE DRAWINGS

PLAN Nr.	DESCRIPTION

PRINT ISSUED ON



PROJECT
UPGRADING OF THE
BUISFONTEIN TSWELELANG
BULK WATER SUPPLY SCHEME

IMPLEMENTING AGENT:
SEDIBENG WATER

DRAWING TITLE
**BUISFONTEIN
BULK WATER PIPELINE
LAYOUT & LONG SECTION
N009 - N037
PORTION 2**

DESIGN	DATE	DRAWN	DATE
KING & ASS	09'14	LD NGWENYA	09'14
SURVEYED	DATE	CHECKED	DATE
-	-	S. MUTAMBRANWA	09'14

SCALE N.T.S

DRAWING No.
SW602-BUIS-201-2

AMENDMENT No.