


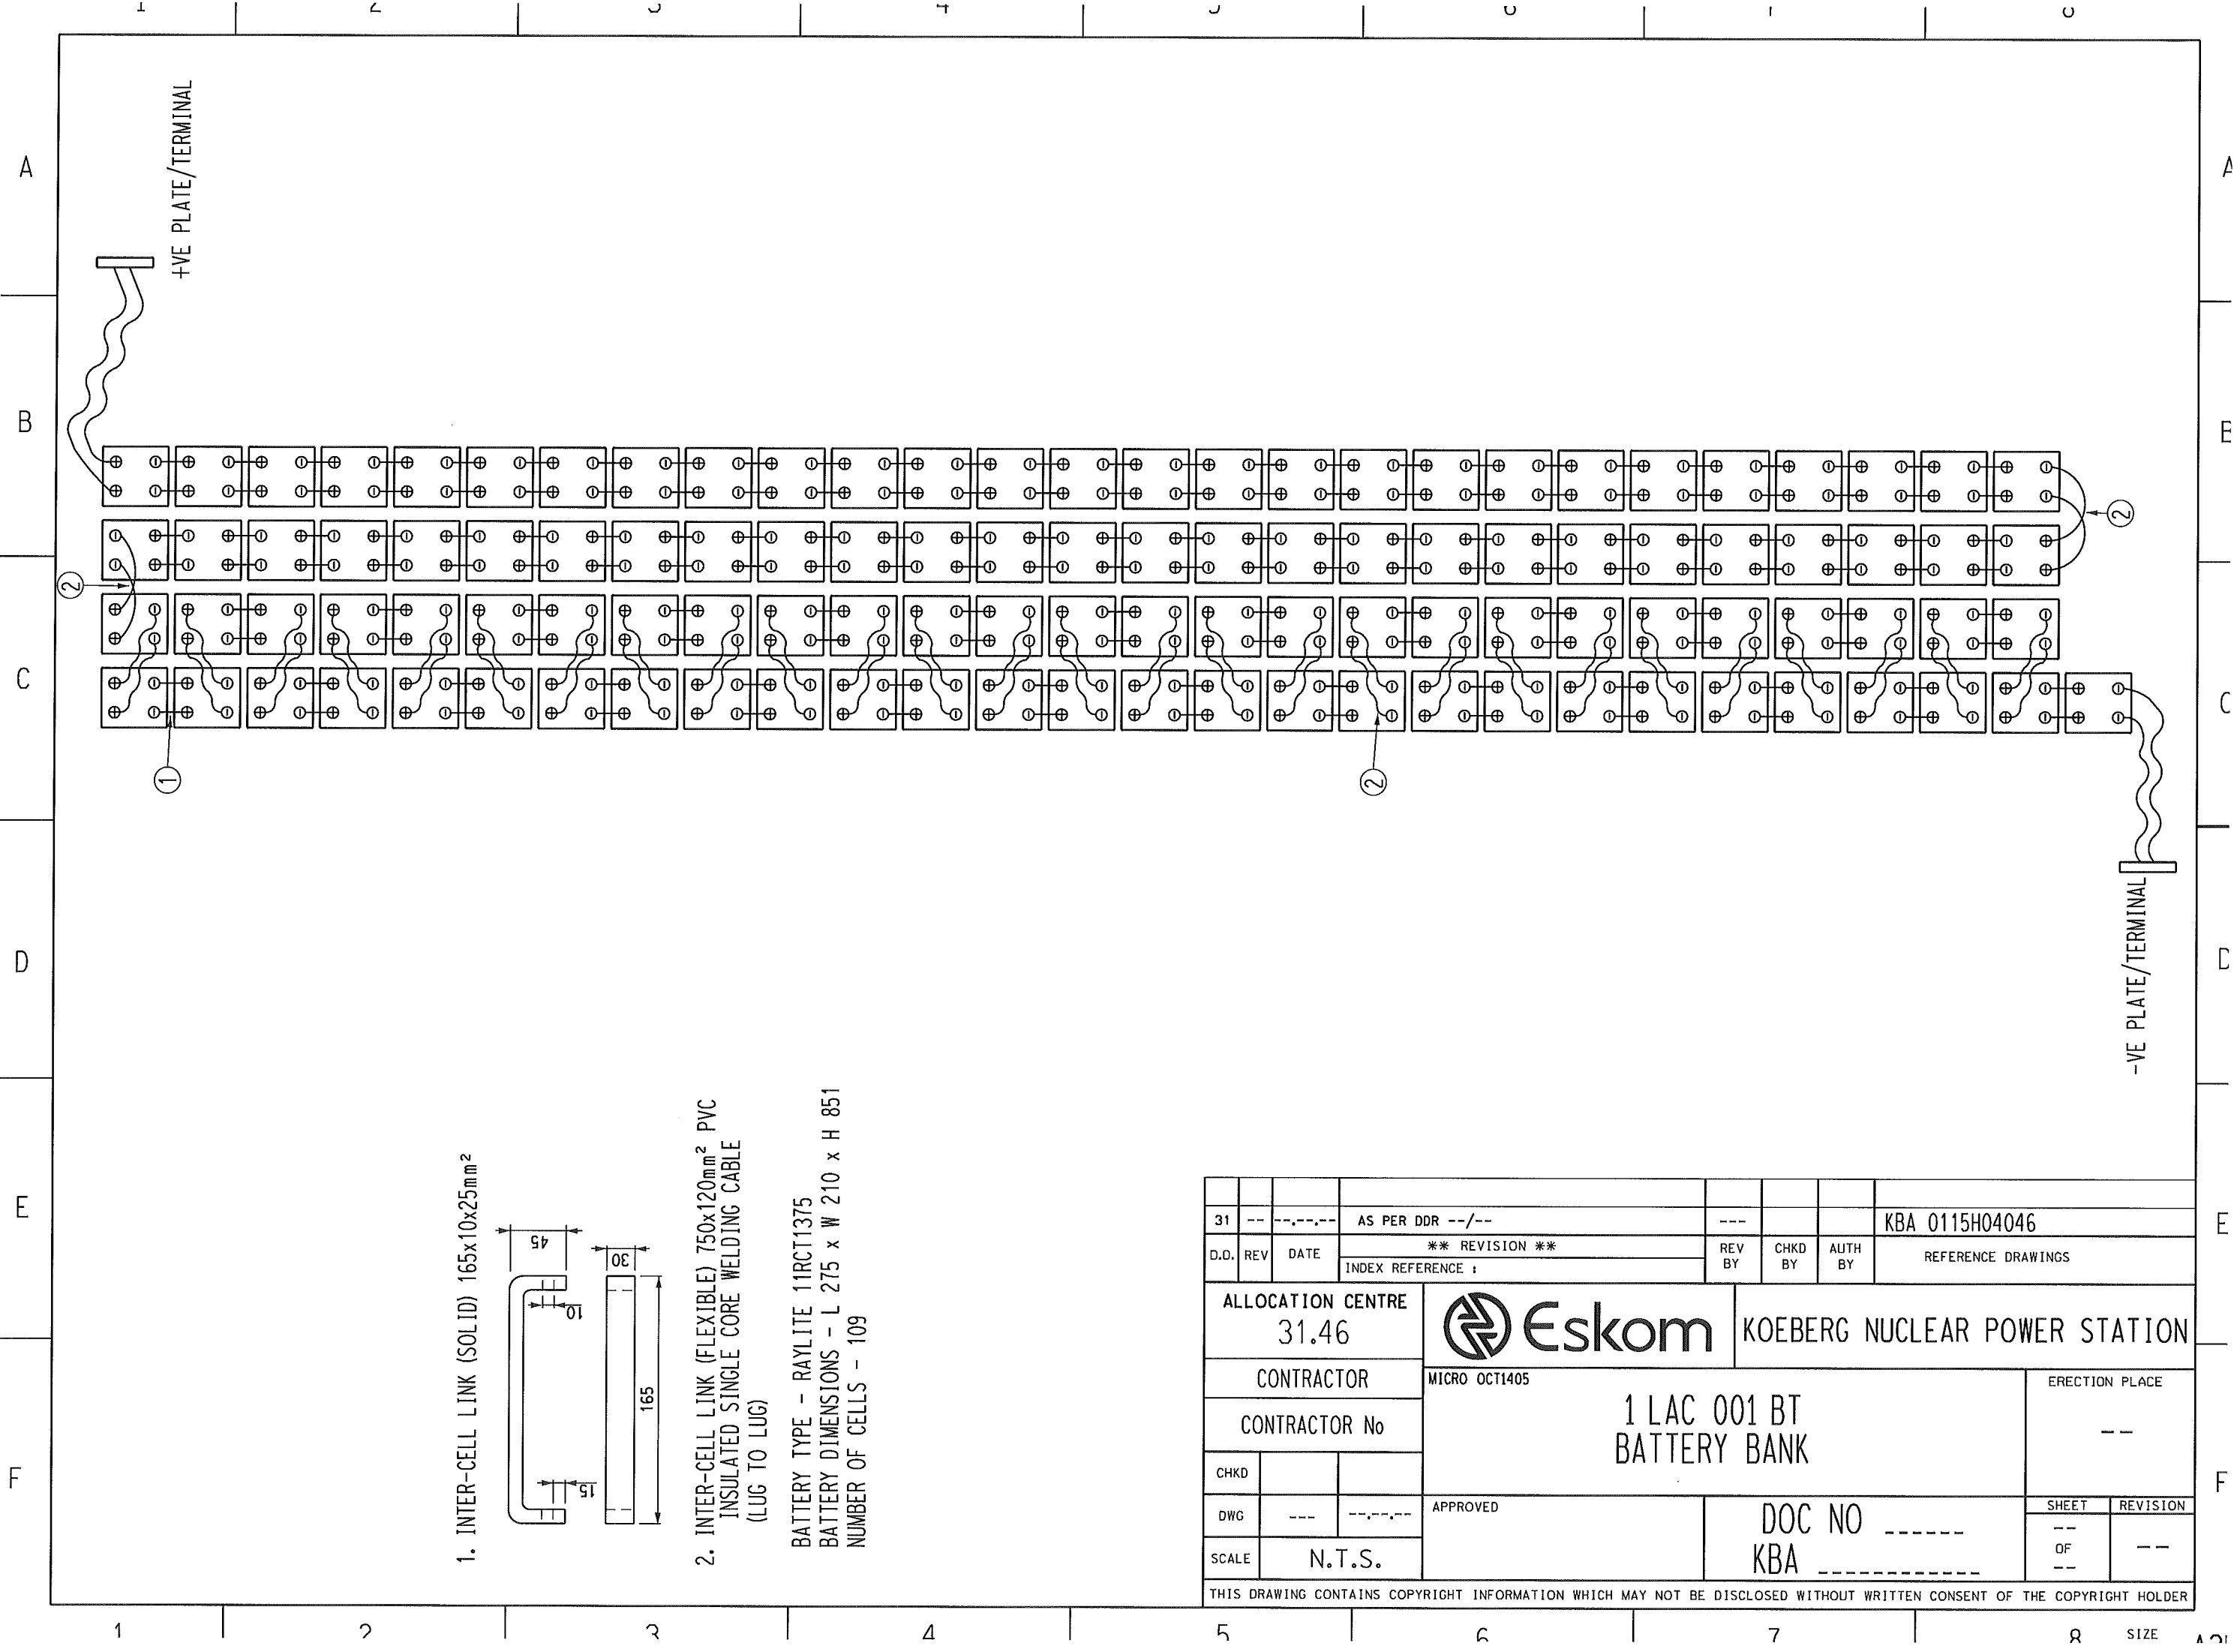

1. INTER-CELL LINK (SOLID) 165x10x25mm²
2. INTER-CELL LINK (FLEXIBLE) 750x120mm² PVC INSULATED SINGLE CORE WELDING CABLE (LUG TO LUG)
- BATTERY TYPE - RAYLITE 11RCT1375
BATTERY DIMENSIONS - L 275 x W 210 x H 851
NUMBER OF CELLS - 109

31	--	---	AS PER DDR --/--	---			KBA 0115H04046
D.O.	REV	DATE	** REVISION **	REV BY	CHKD BY	AUTH BY	REFERENCE DRAWINGS
			INDEX REFERENCE :				
ALLOCATION CENTRE 31.46			Eskom		KOEBERG NUCLEAR POWER STATION		
CONTRACTOR			MICRO OCT1405				ERECTION PLACE
CONTRACTOR No			1 LAC 001 BT BATTERY BANK				--
CHKD			APPROVED		DOC NO		SHEET
DWG	---	---			KBA		OF
SCALE	N.T.S.						REVISION
THIS DRAWING CONTAINS COPYRIGHT INFORMATION WHICH MAY NOT BE DISCLOSED WITHOUT WRITTEN CONSENT OF THE COPYRIGHT HOLDER							