


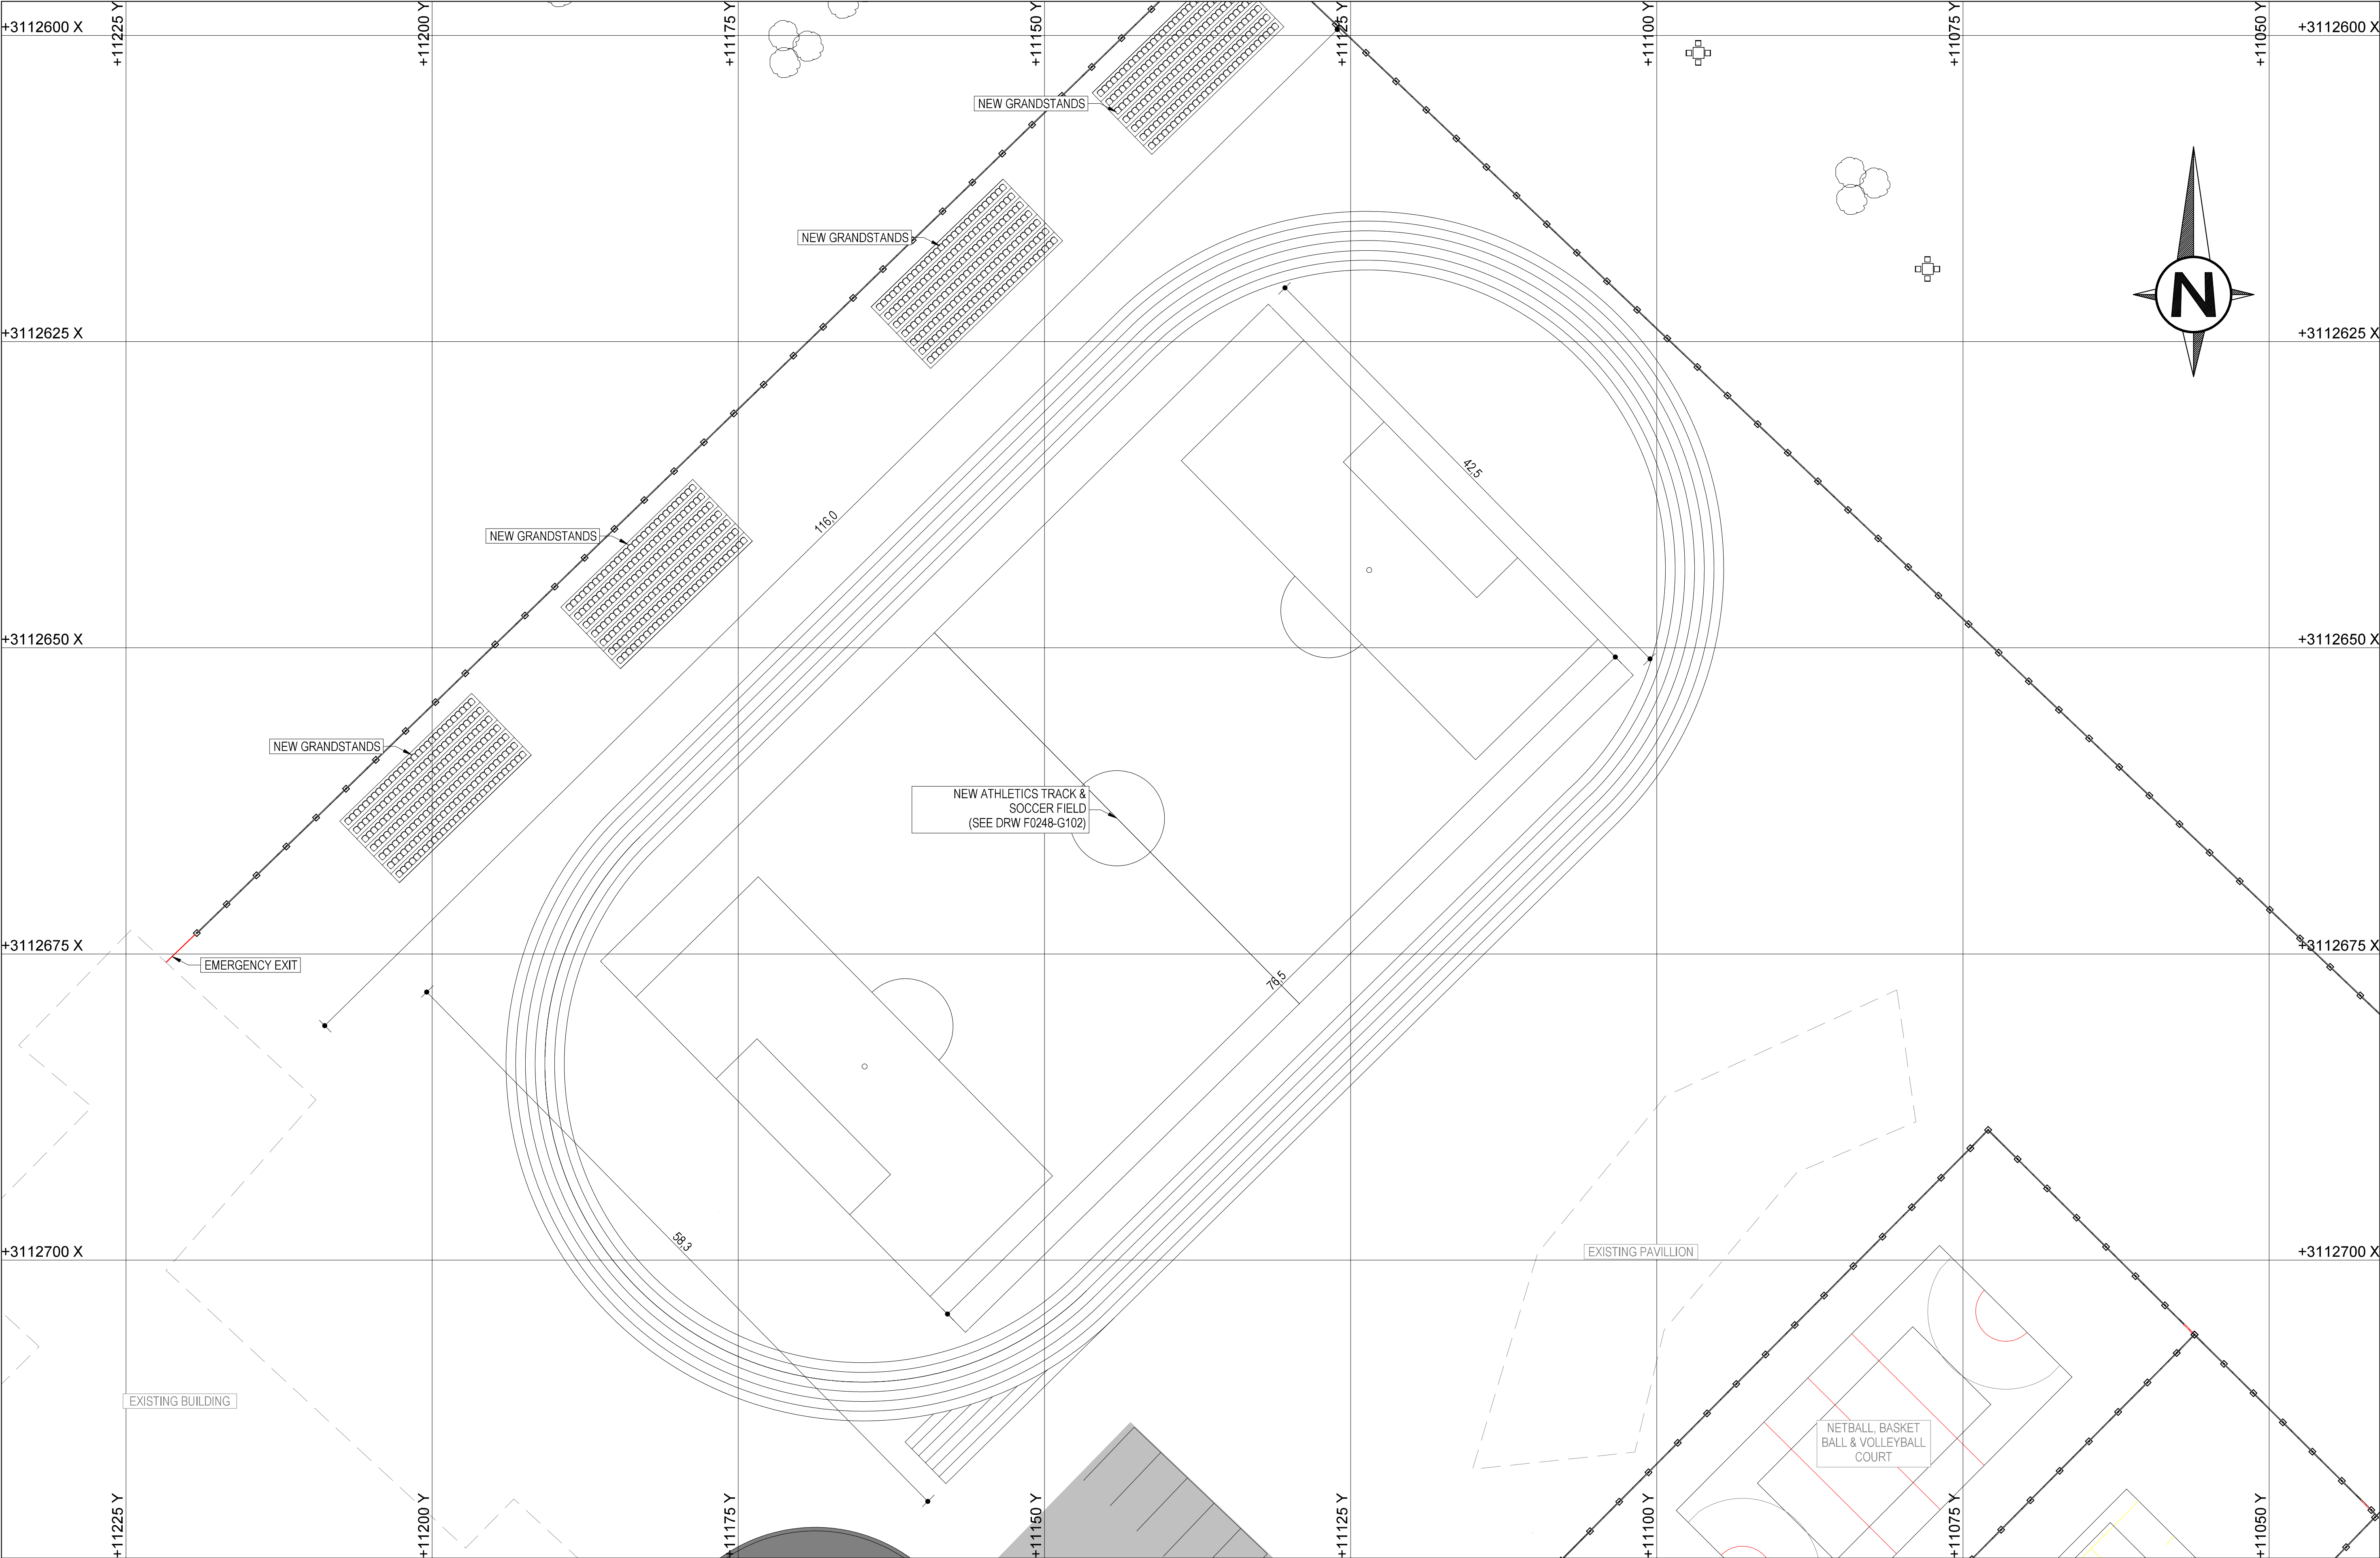



FRANKFORT
6 Mark Street
P.O.Box 884, Frankfort 9830
Tel : 058 813 2173
Fax : 058 813 4254
E-Mail : frankfort@flaggconsulting.co.za
OTHER OFFICE:
BLOEMFONTEIN

FLAGG CONSULTING ENGINEERS (Pty) Ltd
Consulting Civil and Structural Engineers
Reg No 2012/130505/07

DESIGNED NAME: L.B.F. AMBROSE Prof Reg No: 201370161 DATE: JUNE 2021		No.	REVISION	DRAWN	CHECKED	DATE	PROJECT DETAIL THE UPGRADING OF THE MERRIESPRUIT 3 COMMUNITY RESIDENTIAL UNIT- SPORTS FACILITY	SERVICE DETAIL SPORTS FACILITY: SOCCER FIELD AND RUGBY FIELD LAYOUT	MATJHABENG LOCAL MUNICIPALITY  PO Box 708 WELKOM 9460 (057) 391 3911 FAX (057) 353 2482	SCALE: 1 : 250	PAPER SIZE: A1: 841 x 594
DRAWN NAME: M. GOVENDER DATE: JUNE 2021										ENG. DRW NUMBER F0248-G100	
CHECKED NAME: L.G. MOTSOENENG Prof Reg No: 201470097										PROJECT STATUS	
SIGNATURE: DATE: JUNE 2021										☐ CONCEPT DRAWING ☒ TENDER DRAWING ☐ APPROVED CONSTRUCTION DRAWING ☐ AS BUILT DRAWING	