

**Foundation Notes :**

- As noted in the Geotechnical Report, soft excavation is anticipated, up to depths of 1.5m to 2.0m.
- Structures with higher bearing pressures should be placed onto 'dense' to 'very dense' material at average depth of 1.5m below existing ground levels.
- As noted in the Geotechnical Report, depending on the proposed final depth of foundations, excavations should be excavated to the proposed final depth and backfilled with the engineered material of at least G6 quality material compacted in layers not exceeding 300mm thick to 92% MOD AASHITO Density.
- As noted in the Geotechnical Report, a maximum allowable bearing capacity of 150kN/m<sup>2</sup> to 250kN/m<sup>2</sup> has been considered applicable.
- 50mm thick blinding layer to all foundation excavations.
- A "thicker" blinding layer (min. 50mm to max. 150mm) will be required to level the base of the foundation trenches prior to rebar installation.
- All foundation excavations are to be inspected and approved by the Structural Engineer prior to installing the reinforcement for the foundations.

**Note :**  
Final depth and final foundation levels to be confirmed by the Structural Engineer on site.








**Brickwork Strapping Note:**  
All new brickwork to be tied to new r.c. columns and r.c. walls with 30mm wide x 1.2mm thk. x 800mm long galvanised steel straps. 100mm of steel strap shot fired to new r.c. column and r.c. wall and 700mm of steel strap built into brick wall every 3rd course. Each brick skin (at every 3rd course) to be tied to r.c. columns and r.c. walls.

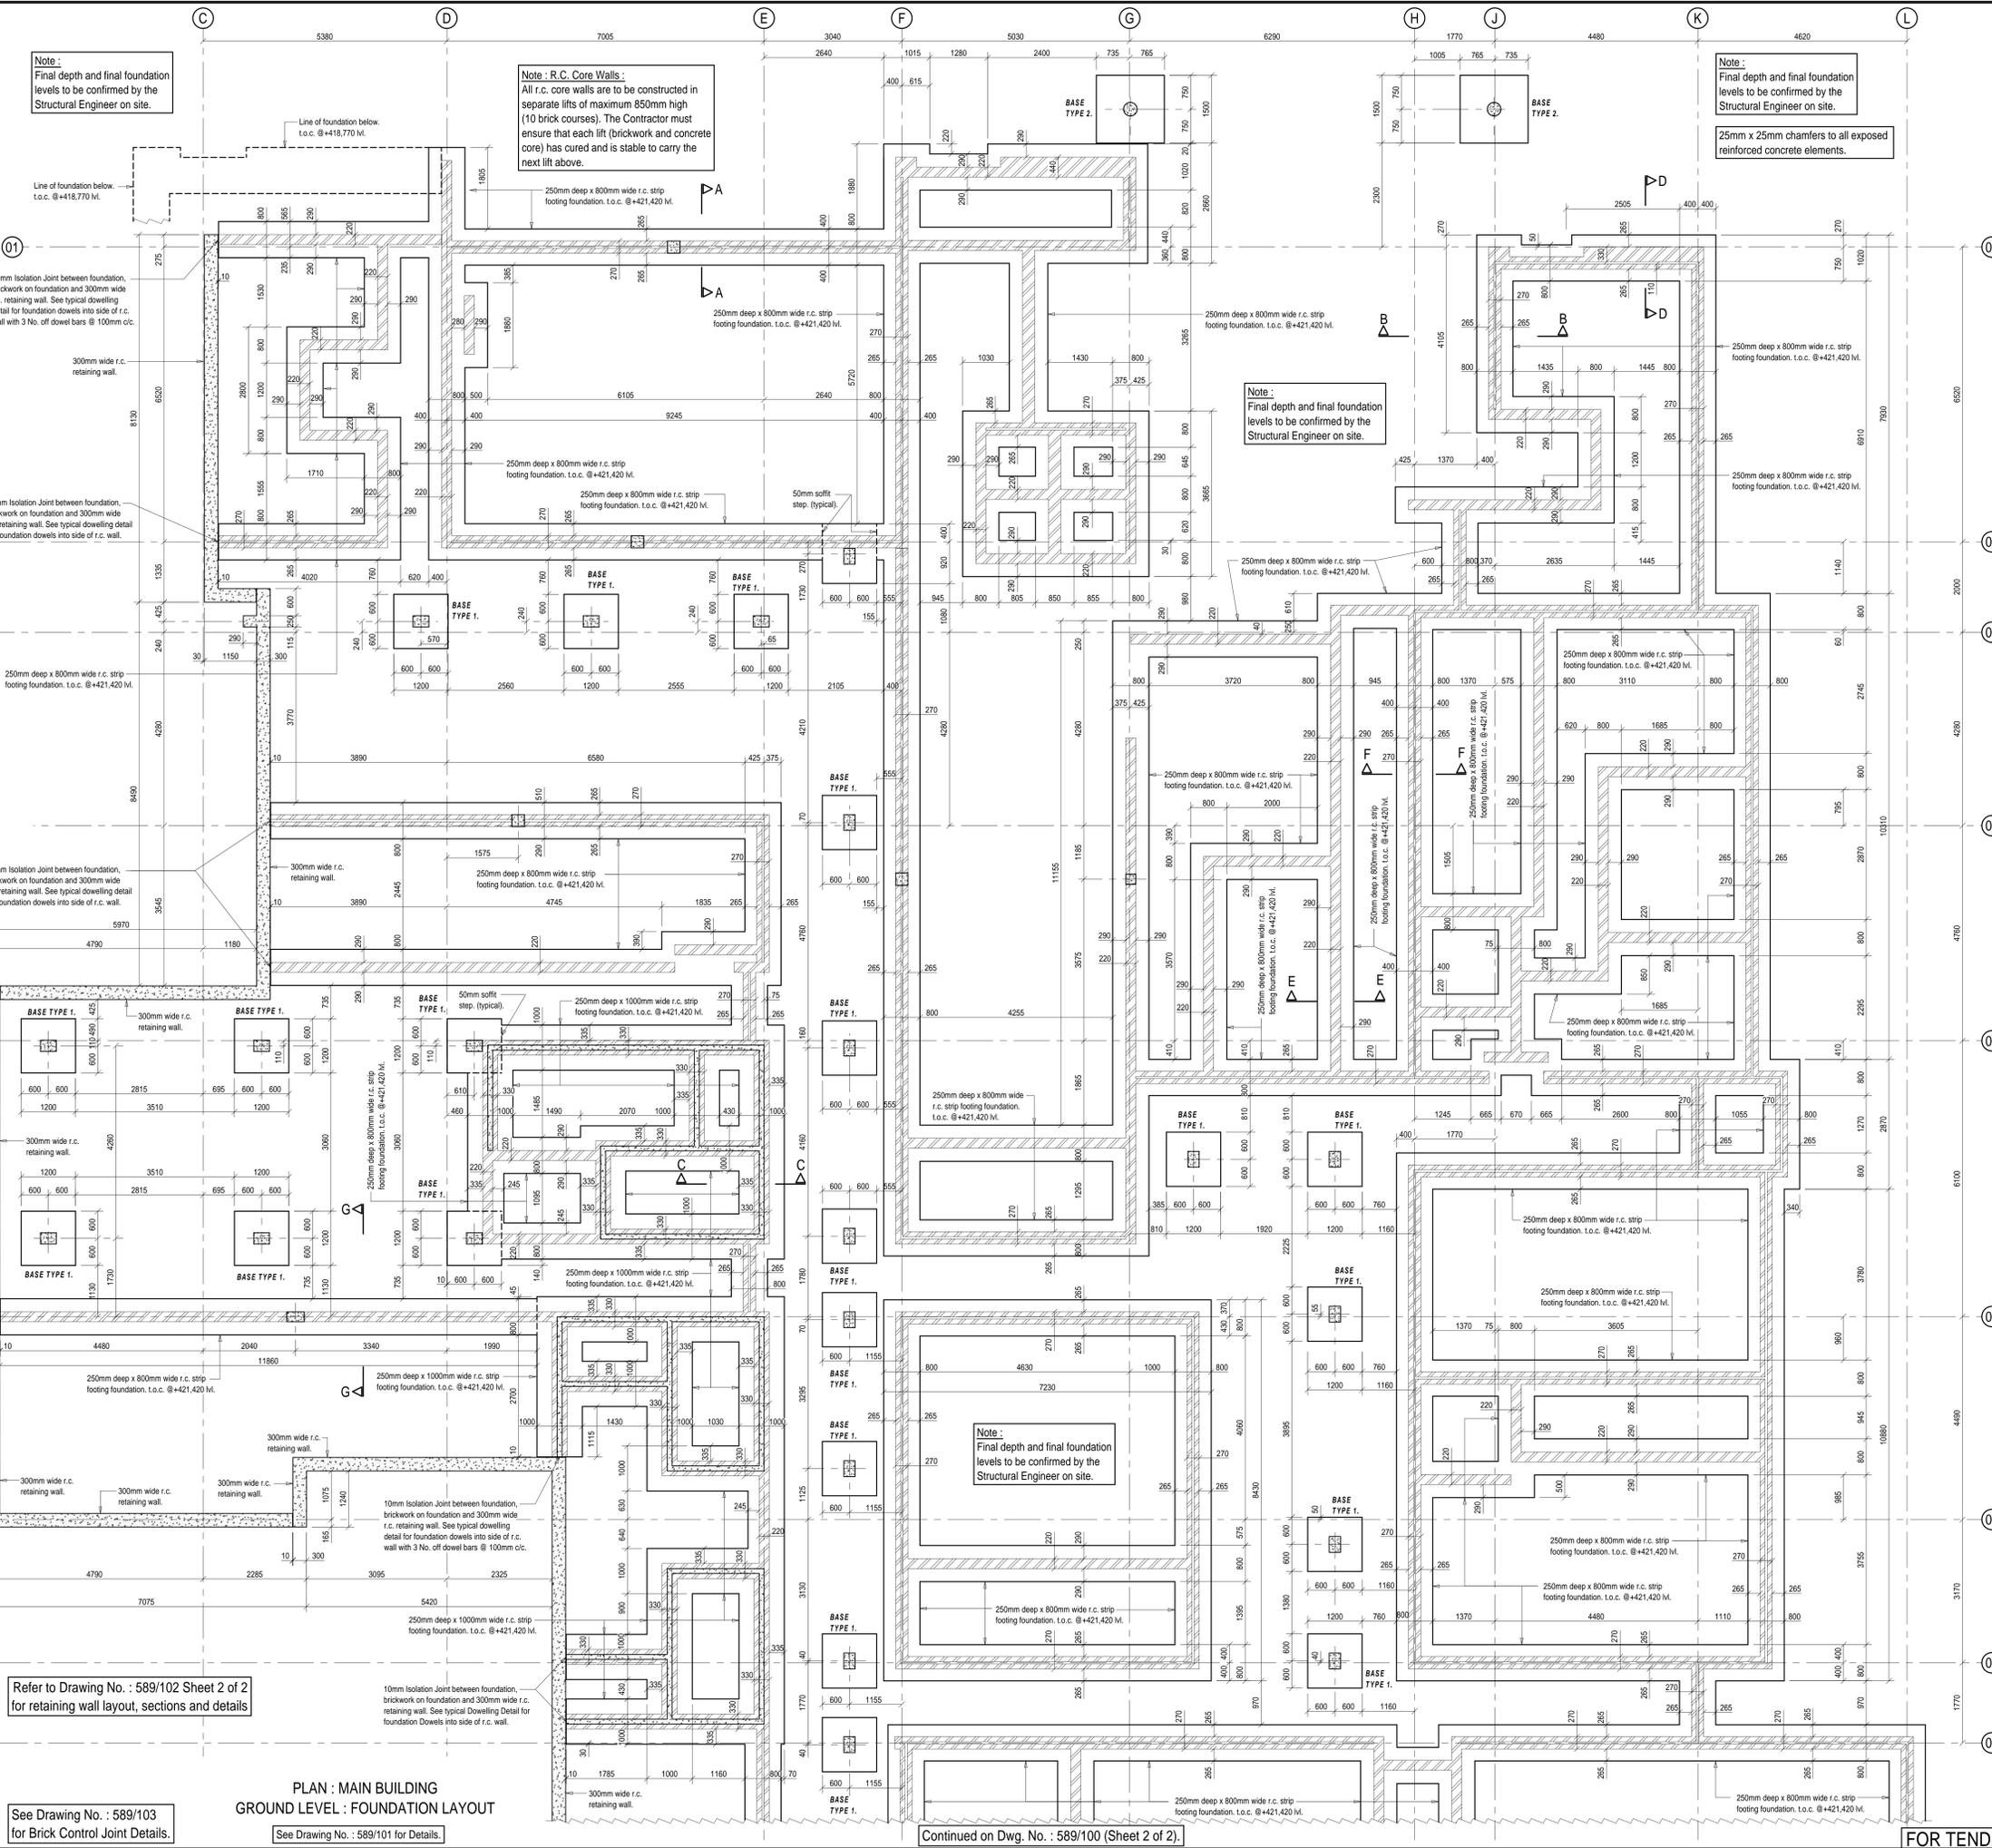












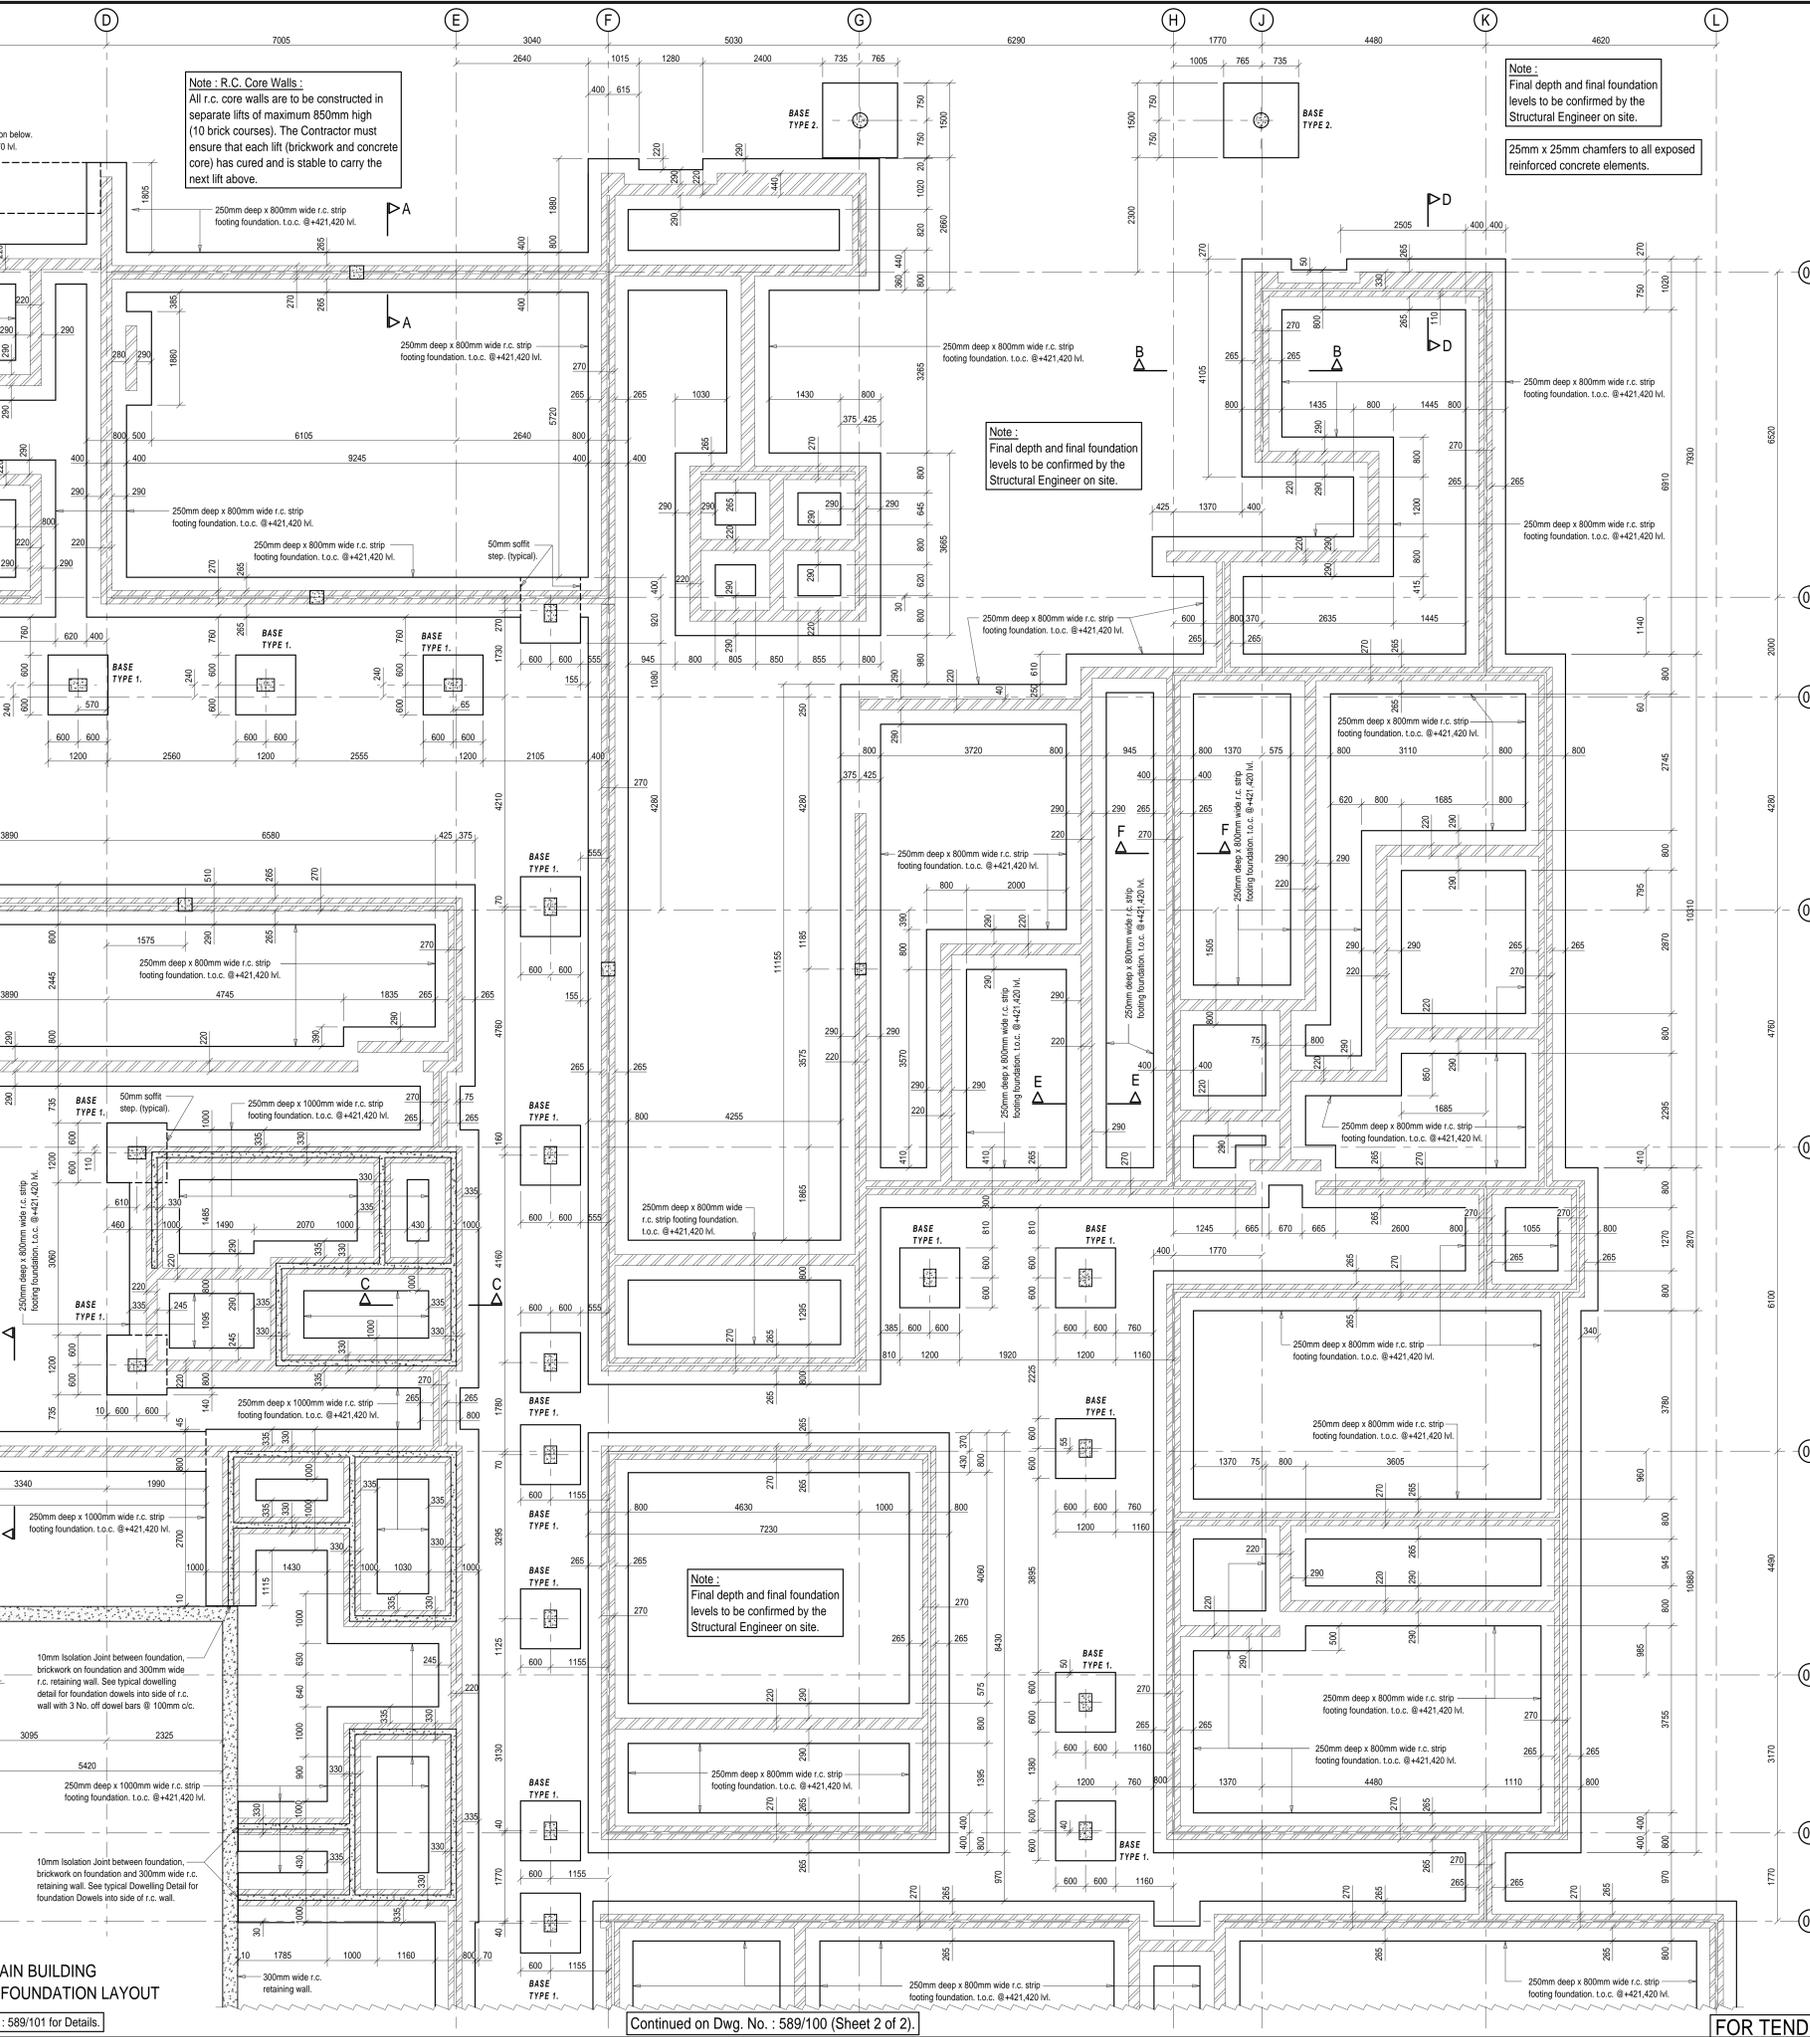











**GENERAL NOTES :**

- All levels and dimensions to be checked on site.
- This drawing is to be read in conjunction with the Architectural drawings.
- All concrete work to comply with SABS 1200G.
- Concrete Class :-  
a) Strip Footings & Bases = 25 MPa  
b) Columns & Staircases = 30 MPa  
c) Slabs & Beams = 25 MPa  
d) Retaining Walls = 30 MPa  
e) Surface Bed Slabs = 25 MPa  
f) Blinding = 10 MPa
- Cover to reinforcement :-  
a) Strip Footing & Bases = 50mm  
b) Columns (Below Ground) = 50mm  
c) Columns (Above Ground) = 40mm  
d) Slabs, Beams & Staircases = 30mm  
e) Slabs (On the Ground) - Bottom Mat = 50mm  
f) Slabs (On the Ground) - Top Mat = 30mm  
g) Retaining Walls (Earth Face) = 50mm  
h) Retaining Walls (Front Face) = 40mm
- All foundation excavations are to be inspected by the Engineer prior to casting of concrete.
- All reinforcing fixing is to be inspected by the Structural Engineer prior to casting of concrete.
- Six concrete cubes to be taken per pour. Three cubes to be tested at seven days, the remainder at twenty eight days. The results are to be forwarded to the Engineer for review and approval.
- The Contractor is to construct a blinding layer if soil conditions result in reinforcement cover not being maintained.
- All structural concrete is to be cured for a minimum of five days.
- All brickwork shown 'hatched' are load bearing. All load bearing brickwork is to be 14MPa NFx bricks in Class 2 mortar. The top of all load bearing brickwork (at all concrete interfaces) is to receive 2 layers of 3 ply malthoid placed on a smooth rendered surface.
- All single skin brickwork is to be stopped 2 courses below the soffit of the slab and completed after the props have been removed.
- All concrete plaster and brickwork plaster interfaces to receive V-joints.
- The Engineer requires 24 hours notice for all inspections.

**Brickwork Notes :**

- All solid brick walls are 220mm wide or 110mm wide with brickwork built in every course below surface bed level, above all window and door openings, and every 3rd course above surface bed level with 150mm wide x 2.8mm thk. NHRBC Galvanized Brickwork for 220mm wide walls and 75mm wide x 2.8mm thk. NHRBC Galvanized Brickwork for 110mm wide walls.
- All cavity brick walls are 270mm wide with 110mm wide inner & outer skin brickwork with 50mm wide central cavity with brickwork built in every course below surface bed level, above all window and door openings, and every 3rd course above surface bed level with 230mm wide x 2.8mm thk. NHRBC Galvanized Brickwork.
- All brickwork to be min. 14MPa NFx bricks in Class 2 mortar.
- All 110mm wide walls are to be constructed directly onto the 170mm thk. surface bed slabs.
- All load bearing brickwork and concrete interfaces to receive a 'Slip Joint' which consists of the following: 2 layers of 3 ply malthoid on a smooth rendered surface on top of the load bearing brickwork.

**A. Classification of Concrete Finish to Top Surfaces of R.C. Slabs :**

The following 'finish' is to be applied to all the top surfaces of the concrete :  
CF1 - The following 'finish' is to be applied to all suspended r.c. slabs and r.c. surface bed slabs :  
The top surfaces of the slabs are to be powerfloatted (with a woodfloat finish) to Degree of Accuracy II as per SABS 1200 G specification.

**Penetration Specification :**  
Waterproofing Specification for all R.C. Retaining Walls (and all R.C. Elements where one face of the concrete element is in direct contact with soil and the other face of the concrete element is exposed):

- All R.C. Retaining Walls (30 MPa) are to be waterproofed with Penetron Admix with Traacer, 20 year warranty, dosed at 0.8% by weight of cementitious content, all to manufacturer's specifications and details.
- All formwork female tubes are to be removed by drilling a slightly larger hole than the form-hole. Then prime the form-hole with Penetron Slurry Coat. Repair the female tube hole by completely filling the hole with Penetrate Mortar / Penetron Slurry combination, all to manufacturer's specifications and details.
- Penetron Penetab SW55 Type 'A', is to be installed (with Penetab Primer), along all R.C. Wall and R.C. Footing interfaces, along all construction joints (vertically and horizontally) and is to be installed by an approved applicator and all installed in accordance with the manufacturer's specifications and details.

REV.	DESCRIPTION	BY	DATE
T1	FOR TENDER	S.N.	11/04/2025
P2	AS PER REVISION CLOUD	S.N.	08/10/2024
P1	PRELIMINARY FOR PRICING	S.N.	18/09/2024

Professional Person: M. N. N. N. P. T. Eng. E.C.S.A. Registration No. 200870211  
CLIENT: IMPLEMENTING AGENTS:



PROJECT: 19/11/19/59 TB (22)  
PROPOSED MSINSINI POLICE STATION IN KZN

DETAILS: POLICE STATION BUILDING :  
GROUND LEVEL  
FOUNDATION LAYOUT & DETAILS

DISCIPLINE: STRUCTURAL ENGINEERING



DESIGNED: S.N. COPYRIGHT RESERVED. SCALES: 1:50  
DRAWN: S.N.  
APPROVED: M.N. PL. DATE: 18/09/2024  
DRAWING NO.: 589 / 100 ( 1 OF 2 ) REV T1

Refer to Drawing No. : 589/102 Sheet 2 of 2 for retaining wall layout, sections and details

See Drawing No. : 589/103 for Brick Control Joint Details.

PLAN : MAIN BUILDING  
GROUND LEVEL : FOUNDATION LAYOUT

See Drawing No. : 589/101 for Details.

Continued on Dwg. No. : 589/100 (Sheet 2 of 2).

FOR TENDER