


FURNITURE LEGEND				
NUMBER	TYPE	DESCRIPTION	CODE	QTY
F1	OFFICE CHAIR	Accent Operator Chair Adj Arms Single Lock Sync Mech Black/Black	ACCE22315	73
F2	MODULAR DESK	Top - Flexiline 1600mmx745mm Desktop Summer Oak Melamine Support beam - Flexiline 1600mm Fixed Beam For 40x40 or 40x60 Black End legs - Flexiline 1515mm Double End Leg 40x40mm Black Screen front - Flexiline 1515mm Double End Leg 40x40mm Black Screen front - Flexi 50mm Bullet, Extended Pin & Plate for 6mm Front Screen Storage - Flexiline 1515mm Double End Leg 40x40mm Black	FLRA02480 FLRA05300 FLRA05085 SCRE16214 SCRE10765 SIMP03180	68
F3	WORKSTATION	Top - Flexiline 1515mm Desktop Summer Oak Melamine Support beam - Flexiline 1515mm Double End Leg 40x40mm Black End legs - Flexiline 1515mm Double End Leg 40x40mm Black End legs - Flexiline 750mm Single Right Leg 40x40mm Black Modesty Panel - Flexiline 1515mm Double End Leg 40x40mm Black	FLRA02540 FLRA05305 FLRA05004 FLRA05015 MODE1079	5
F4	BOARDROOM CHAIR	Hydra Arm Chair Black/Black Hydra 4D Armrests	HYDR22404 HYDR22800	14
F5	MEETING TABLE	Top - Flexiline 1800mmx1215mm Meeting Top Summer Oak Melamine Support beam - Flexiline 1800mm Fixed Beam For 40x40 or 40x60 Black End legs - Flexiline 1215mm Double End Leg 40x40mm Black	FLRA03080 FLRA05315 FLRA05120	1
F8	DOUBLE SEATER SOFA	Mondo 2 Seater Couch(Material TBC)	MOND223	3
F9	SINGLE SEATER SOFA	Mondo Arm Chair (Material TBC)	MOND221	2
F11	FILE CABINET	Flexiline storage Summer Oak, Black frame, Bottom unit - 6 drawers, Middle unit - 6 pigeon hole, Top Unit - 2 hinged cupboard	FLEX1131	31
F12	STEEL LOCKER	Factory Locker 4 Compartment Graphite	FACT64305	4

NOTE:
Please allow for 1 x coffee table to be positioned on the fourth floor.
Eclipse Rectangle Coffee Table 500x1200x400mm high Black
Frame Summer Oak Melamine top
Allow for 73 numbers credenzas as per fourth floor.

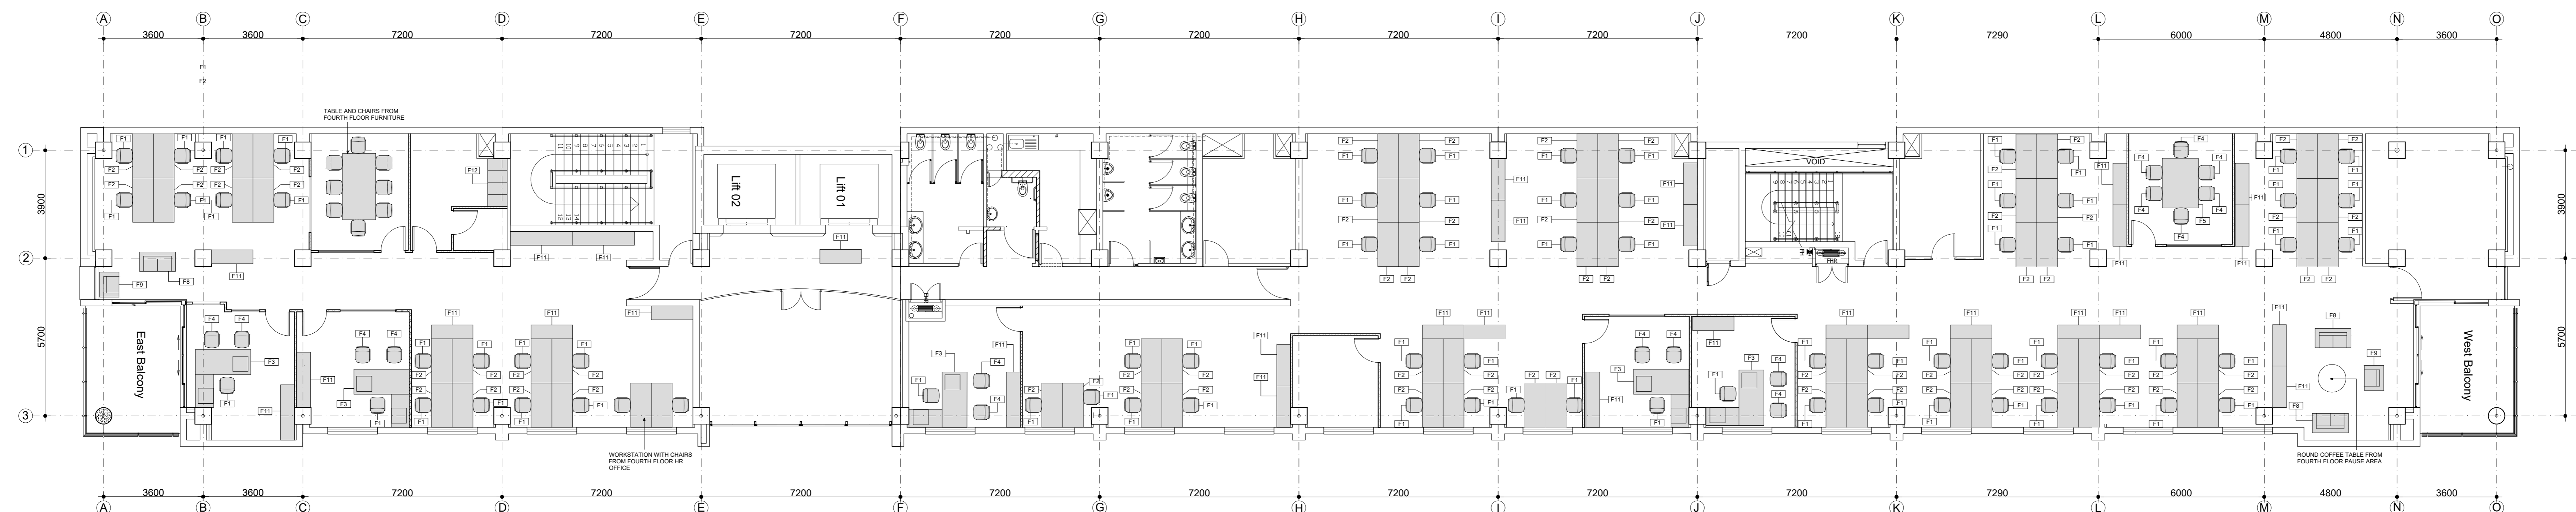

1 MSO-LVL3-FURNITURE LAYOUT
1 : 100



REVISION SCHEDULE				
REV NO	DESCRIPTION	DATE	ISSUED BY	ISSUED TO

phone : +27(31)201 3933 fax : +27(31)201 3930 e-mail : rev@architronic.co.za

PROPOSED INTERNAL ALTERATIONS TO THIRD AND FOURTH FLOOR OF MSO OFFICES FOR THE AIRPORT COMPANY OF SOUTH AFRICA @ KING SHAKA AIRPORT PORTION 7 OF THE FARM LA MERCY AIRPORT NO. 15124

FURNITURE LAYOUT		FOR INFORMATION	
Scale	1 : 100	Drawing Number	2999
Drawn	DD	Rev	
Checked by	VG		
Date			
Project number	1090.17		