
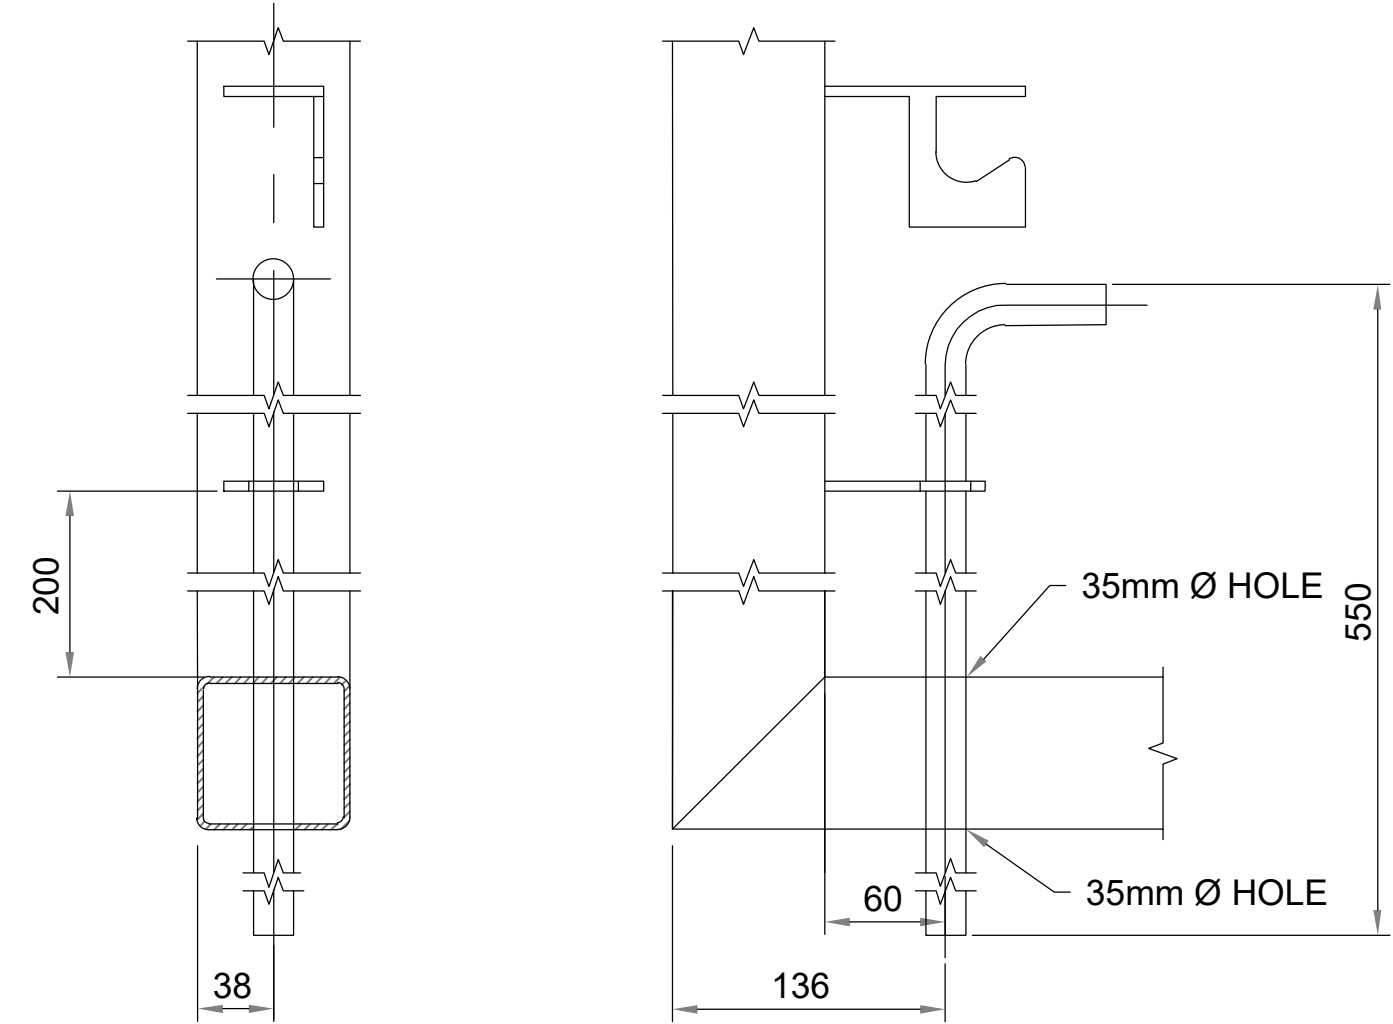
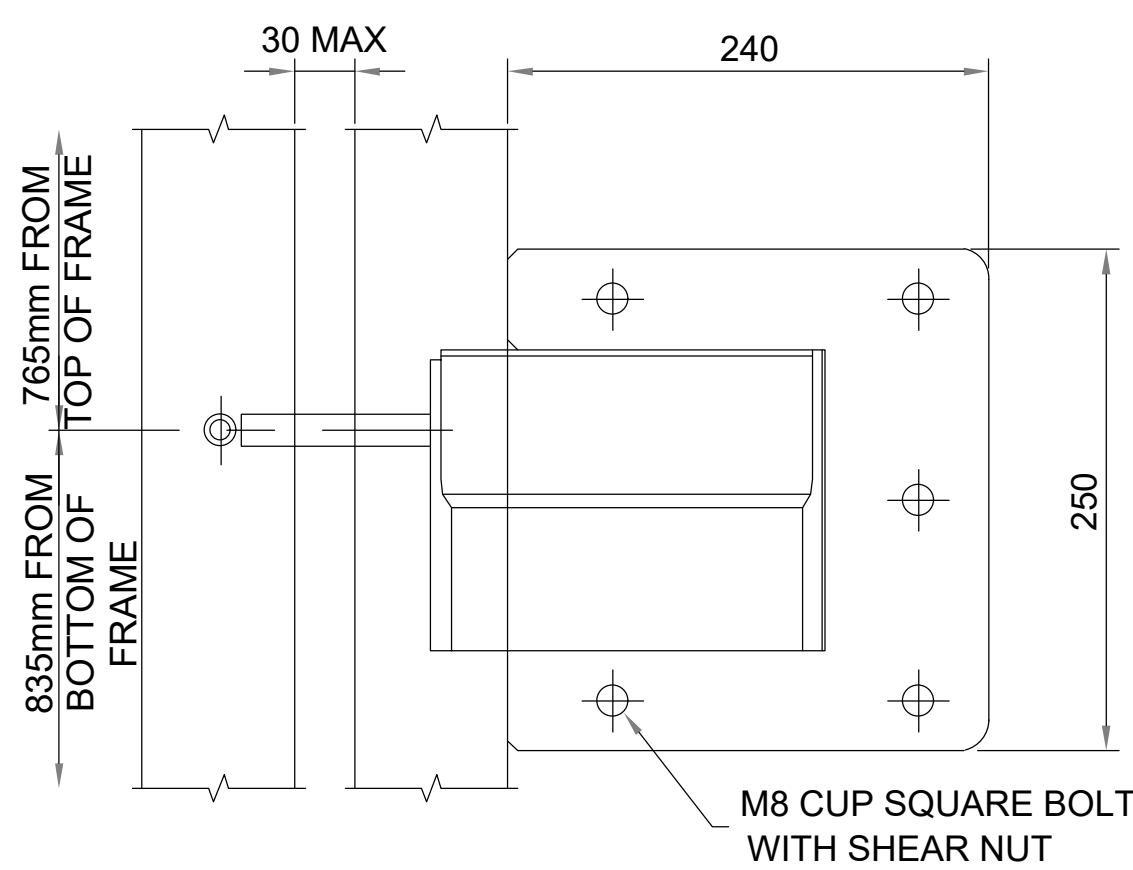


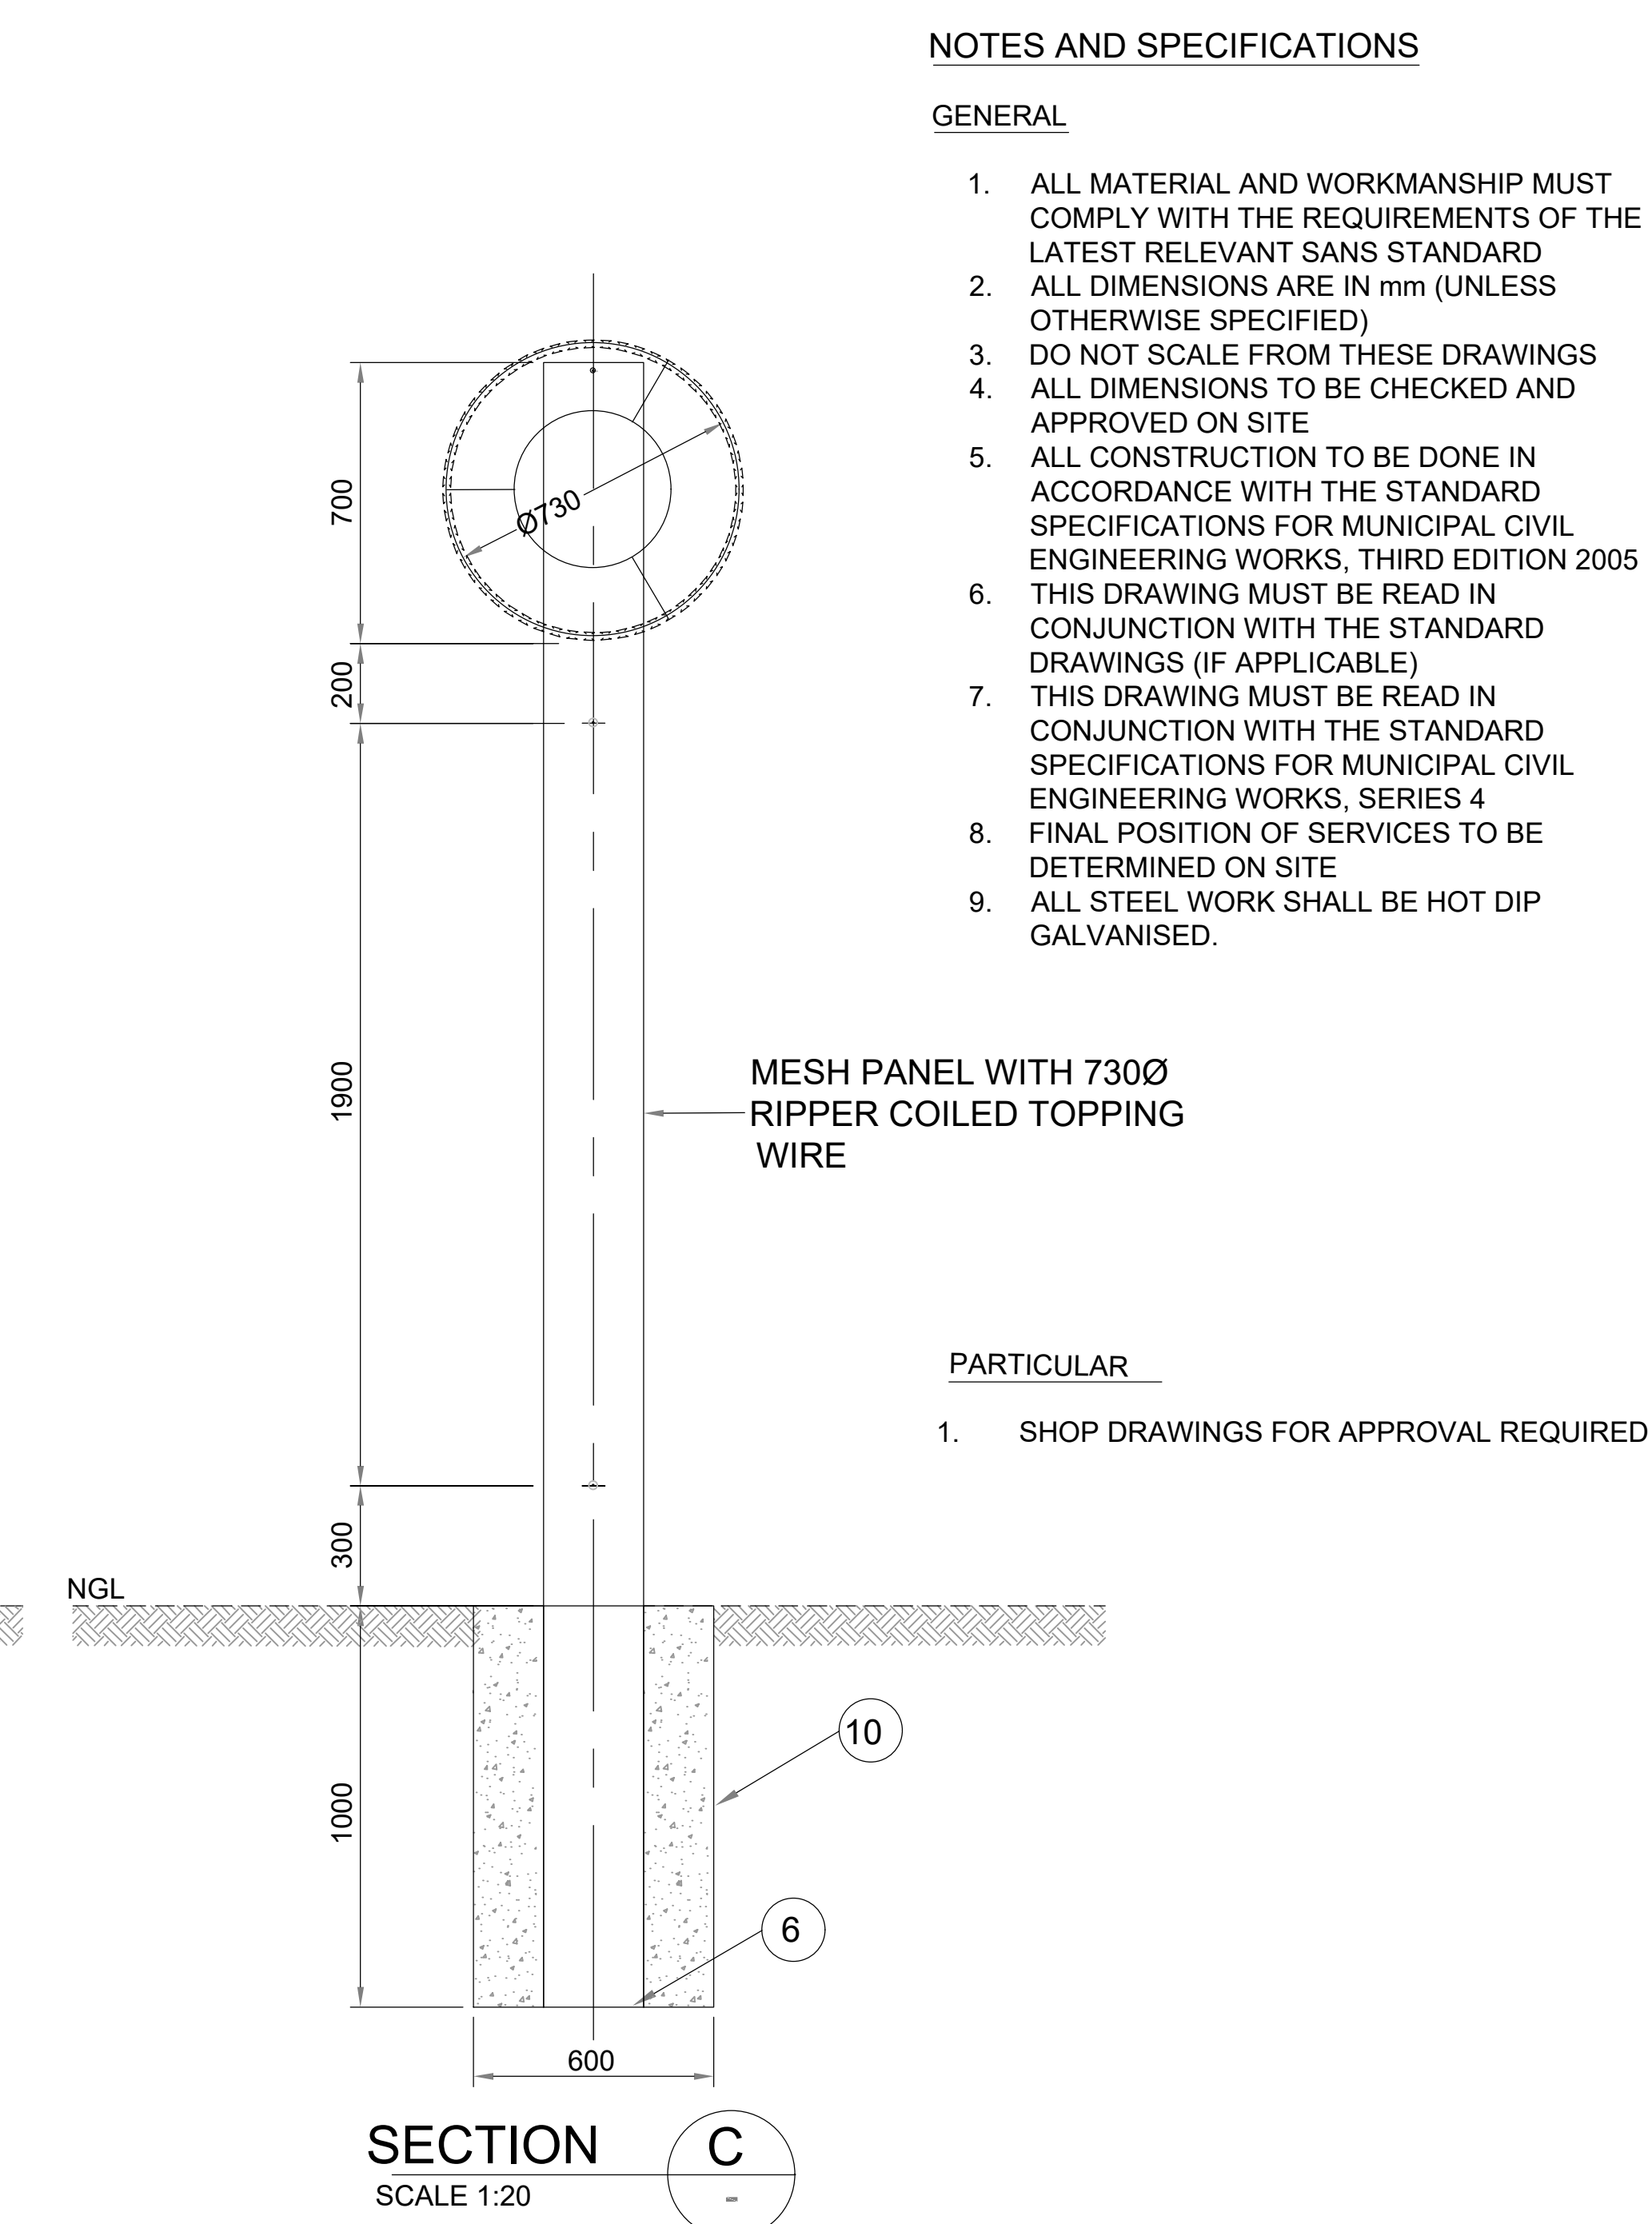

SHOP DRAWINGS FOR APPROVAL REQUIRED

NOTE :

1. THIS DRAWING SHOWS A TYPICAL LAYOUT OF A MESH PANEL SECURITY GATE
2. CLEARVU 22 OR SIMILAR MESH ACCEPTABLE

FOR TENDER



KWAJOBÉ COMMUNITY WATER SUPPLY SCHEME: PHASE 1

SECURITY FENCING DETAIL

	SIGNATURE FOR FLUX/SDM		DATE	PR.No.	SHEET SIZE
DESIGNED	B.S		SEP 2025		A1
DRAWN	B.S		SEP 2025		SCALE
CHECKED	N.N		SEP 2025		AS SHOWN
APPROVED	N.N		SEP 2025		DWG STATUS
CO-ORDINATOR					P = PRELIMINARY C = CONSTRUCTION

FLUX/S.D.M. DRAWING NUMBER

UKDM/STD/414

FLUX/SDM-DRAWING No.
COPYRIGHT RESERVED

REVISION No
0