

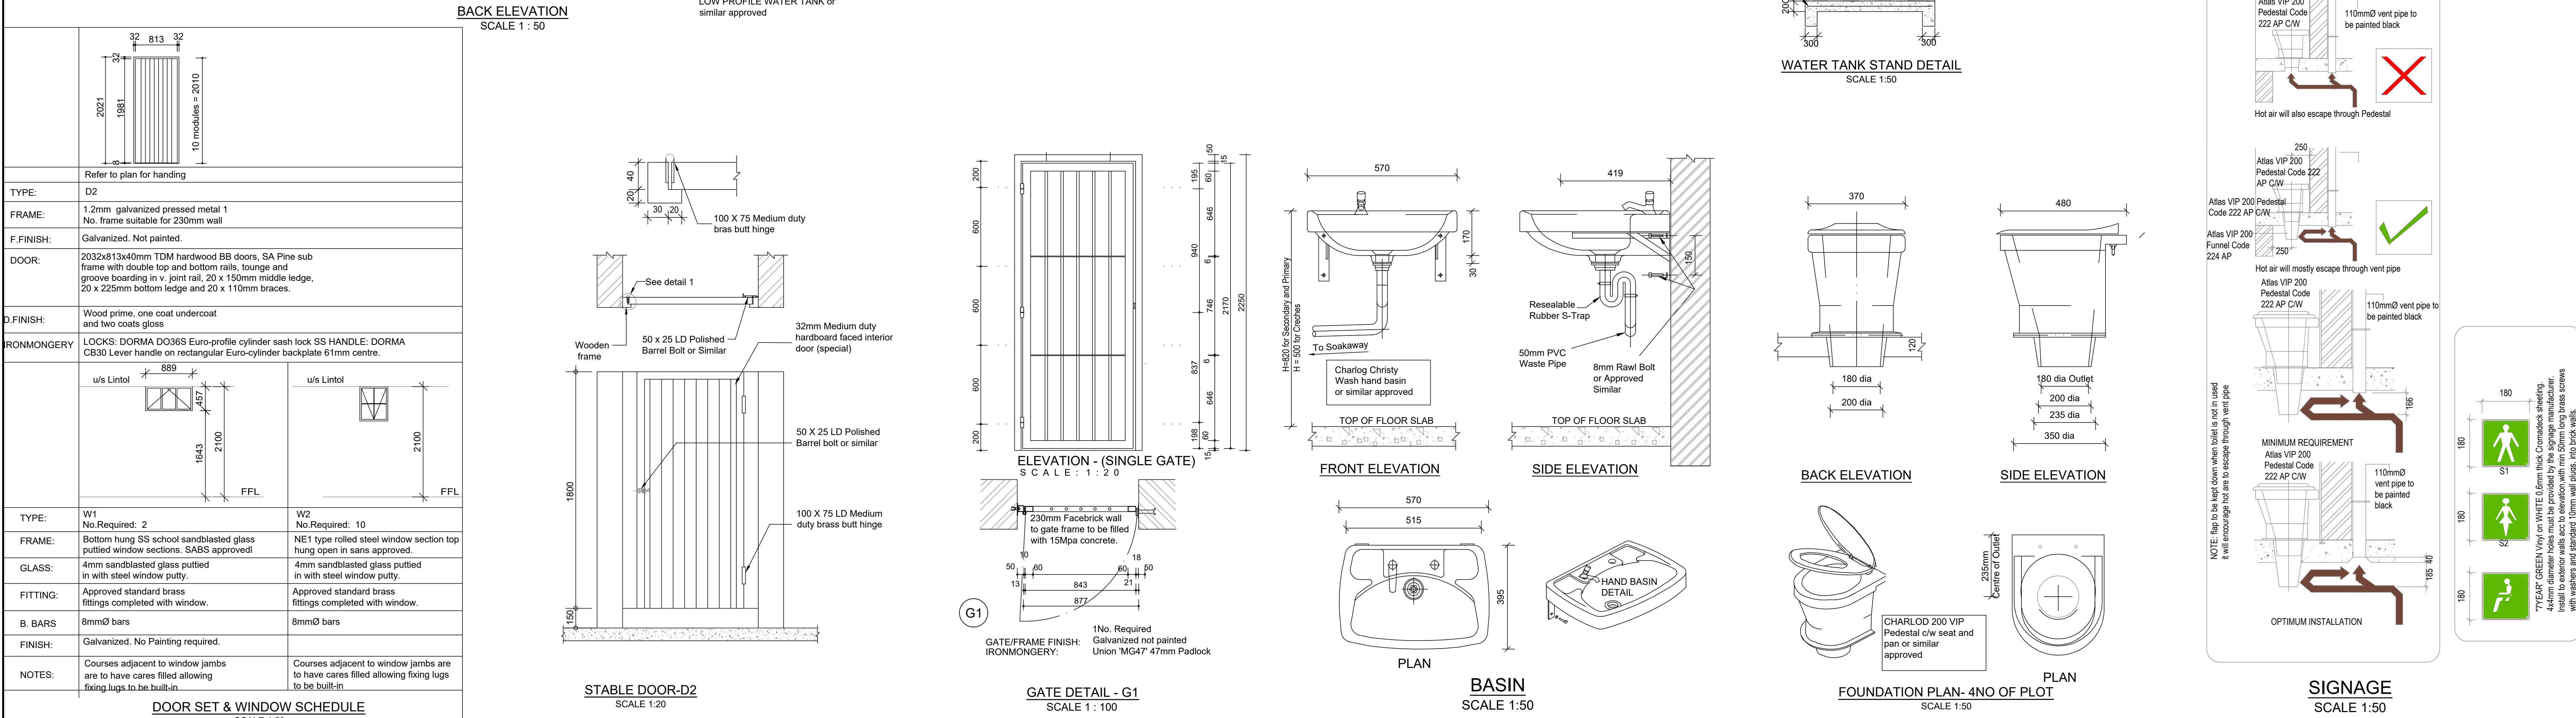
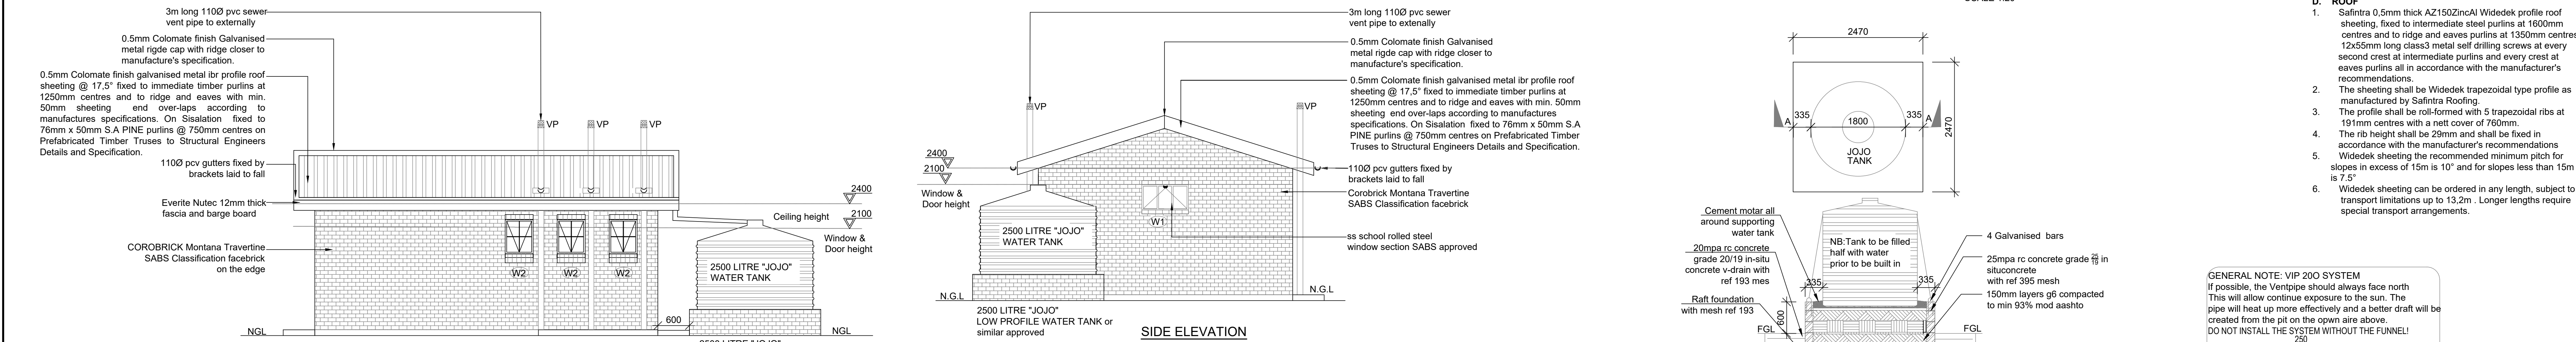


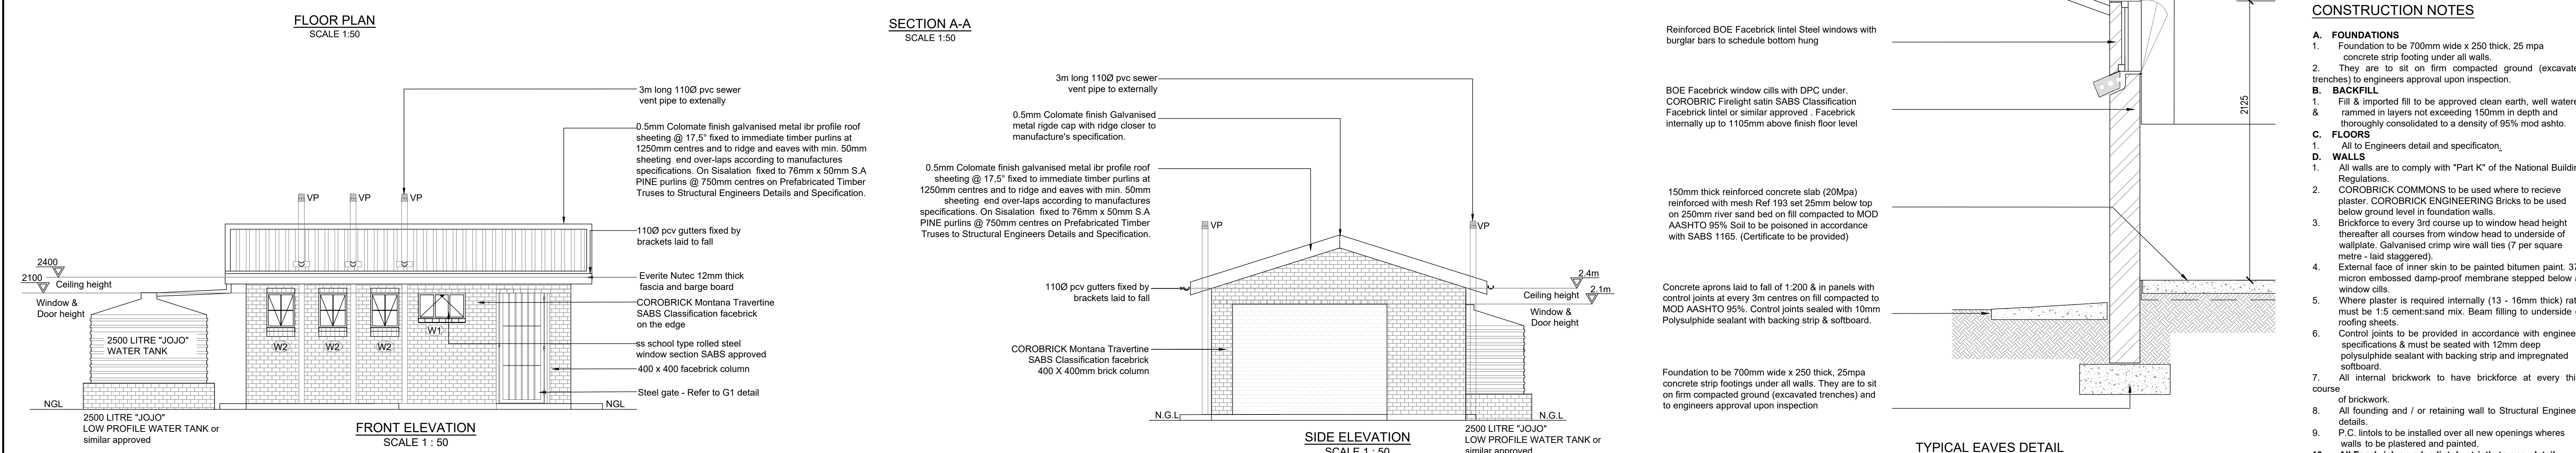

ETHEKWINI WATER AND SANITATION

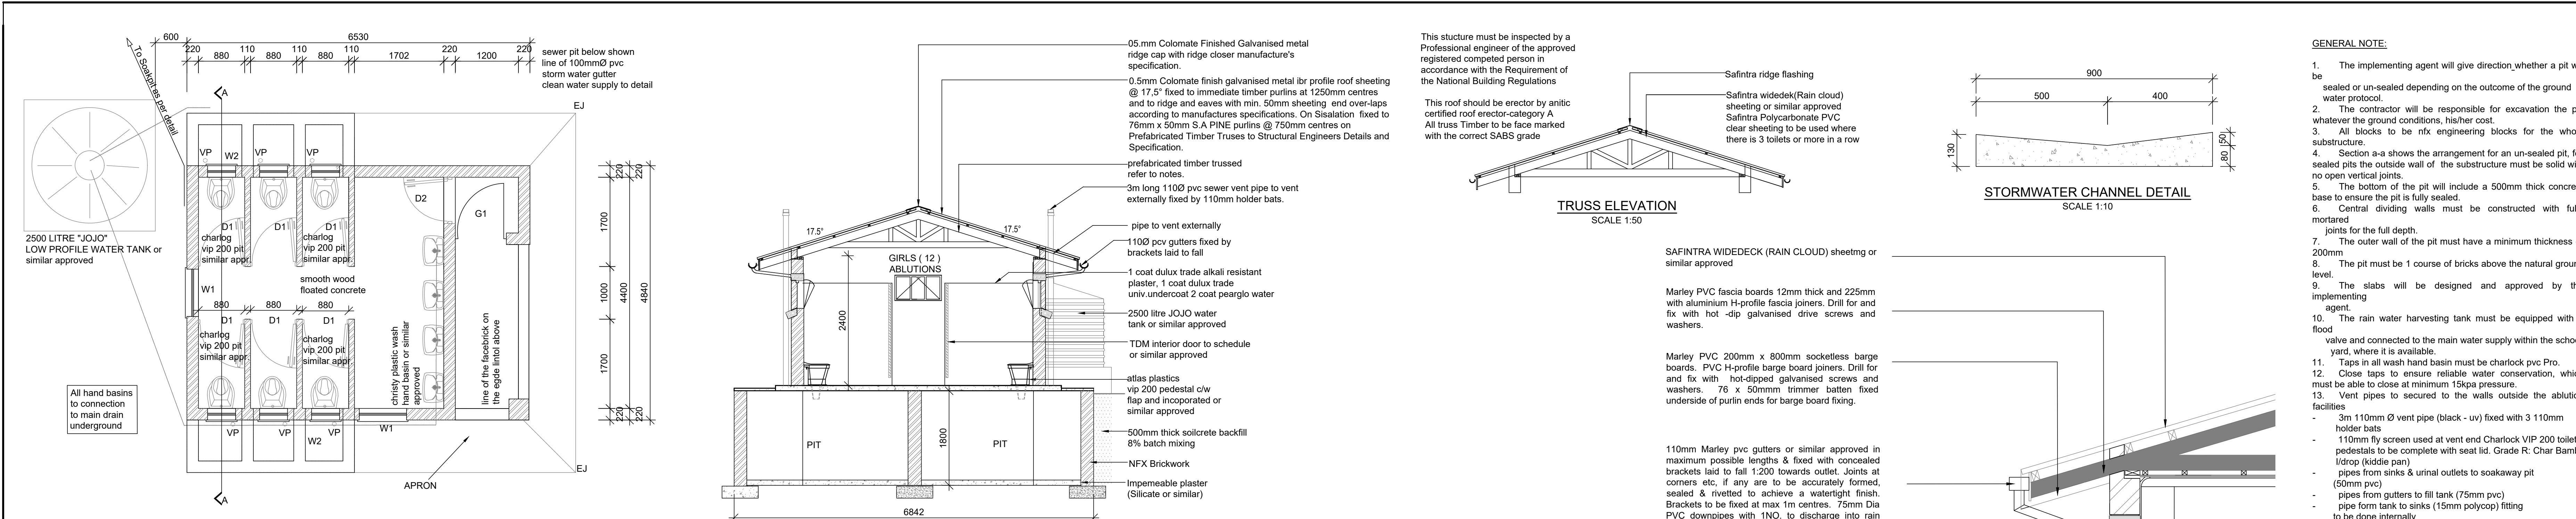

DESIGN BRANCH

SUB CONSULTANT

DESIGN CONSULTANT
UVAMU (PTY) LTD
Project Management and Engineering Consultants
ADDRESS : 62 Old Main Road KLOOF 3610
Contact Details : TEL : (031) 003 4270 FAX : (031) 003 4271
Email : info@uvamu.co.za

FUNCTION	NAME	SIGNATURE
DESIGNED BY	A.XOZWA	
DRAWN BY	M.MTHEMBU	
DESIGN CHECKED BY	S.MBUTHUMA	
DRAWING CHECKED BY	A.XOZWA	
APPROVAL - CONSULTANT		
NAME	S.MBUTHUMA	
DATE	PROF REG No.	2018300301
SCALE	AS SHOWN	SHEET SIZE A0

CONSTRUCTION INFORMATION	MANLAYER	START DATE	FINISH DATE	W/O NUMBER	LEVEL OF SERVICE	SUPERVISOR NAME	CONTACT NUMBER	DATE SENT TO GIS	GIS INFORMATION	DATE RECEIVED	NAME

Rev. No	Date	Description	Drawn

NOTE: No construction work to commence until land and servitude acquisitions have been completed
Acquisitions completed:

S.W DRAINS		}	SIGNATURE
SEWERS			
WATERMANS		}	
TELKOM CABLES			
ELECTRIC CABLES			
S.A.R CABLES			
E.S.C CABLES			
OIL PIPE LINE			
U.T.C			

NOTE: Only underground services affected by new construction are shown. Care must be taken during excavations for road foundations, trenches etc. to avoid damage to underground services such as sewers, drains, cables, watermains and connections. Whenever possible these must be located before work begins.

Contract No.	WS670
--------------	-------

Project No.	S_0269_001
-------------	------------

Planning Unit

Ward No.

Project Title
ETHEKWINI WATER & SANITATION
PROVISION OF WATER & SANITATION
SERVICES TO INFORMAL SETTLEMENTS
IN ETHEKWINI - PHASE 3

Drawing Title
INHLANGANISO PRIMARY SCHOOL
TYPE:6G NEW GIRLS ABLUTION
BLOCK LAYOUT SECTION AND
DETAILS

Drawing No.	S-0269-001-VUV_A-010-001	Sheet	1 of 1	Rev.	A
-------------	--------------------------	-------	--------	------	---

COPYRIGHT RESERVED