


SECTION THROUGH PERSPEX A4

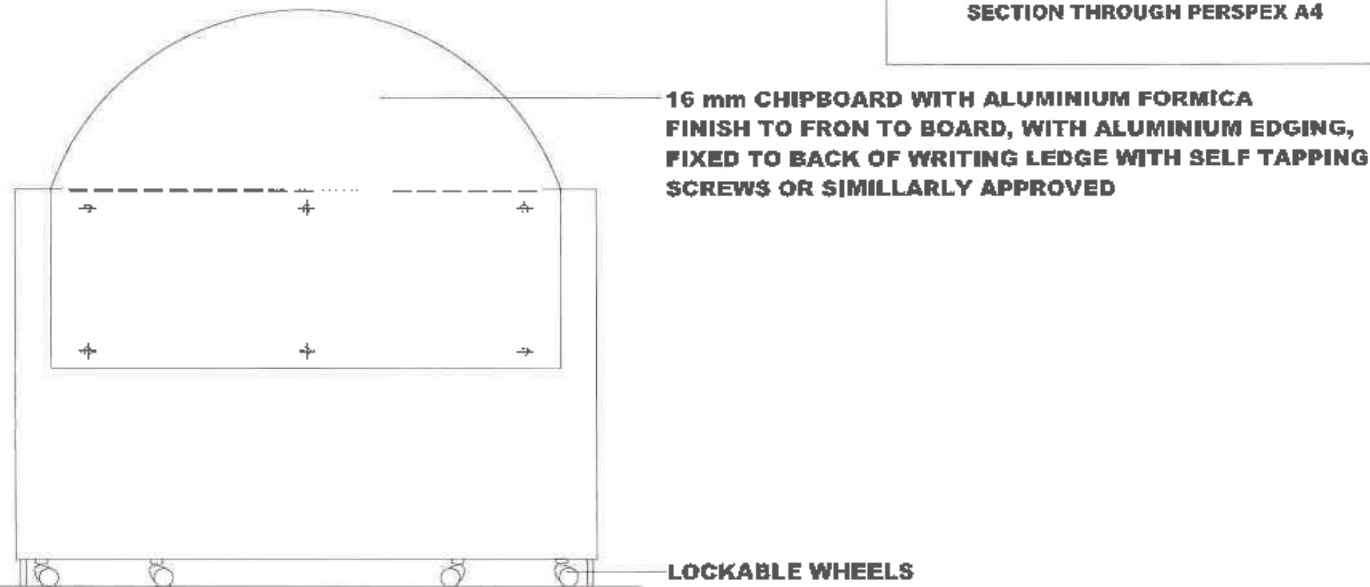

BACK VIEW
SCALE 1:20










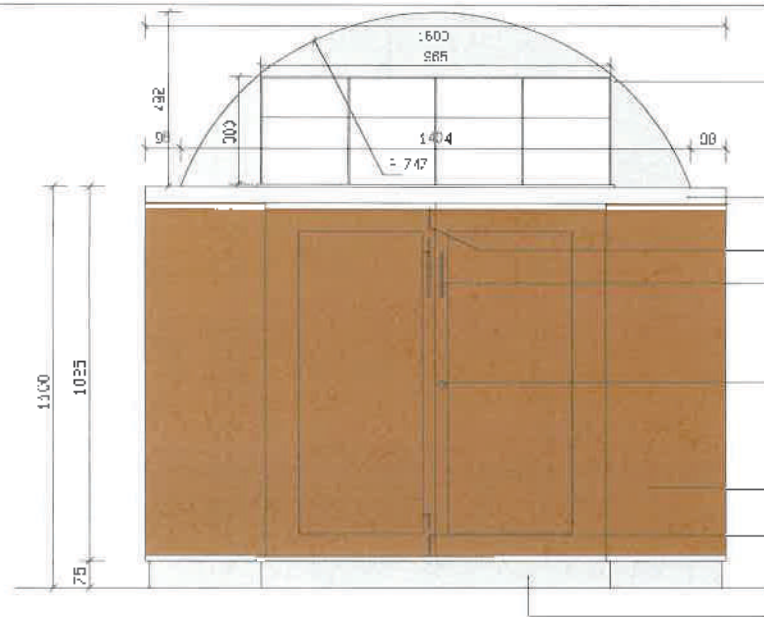

ELEVATION B-B
SCALE 1:20

16 mm CHIPBOARD WITH ALUMINIUM FORMICA FINISH, WITH ALUMINIUM EDGING, FIXED TO BACK OF WRITING LEDGE


COUNTER TOP WITH FORMICA MOSS GRANITE

**BARREL BOLT
ALUMINIUM CHROME
PULL HANDLE**

LOCK

**MFB MELLOWOOD WITH SUPAWOOD SUBSTRATE,
CHERRY ROYALE FINISH
BARREL BOLT**

**76 X 1.9mm NATURAL ANODISED
ALUMINIUM SKIRTING**

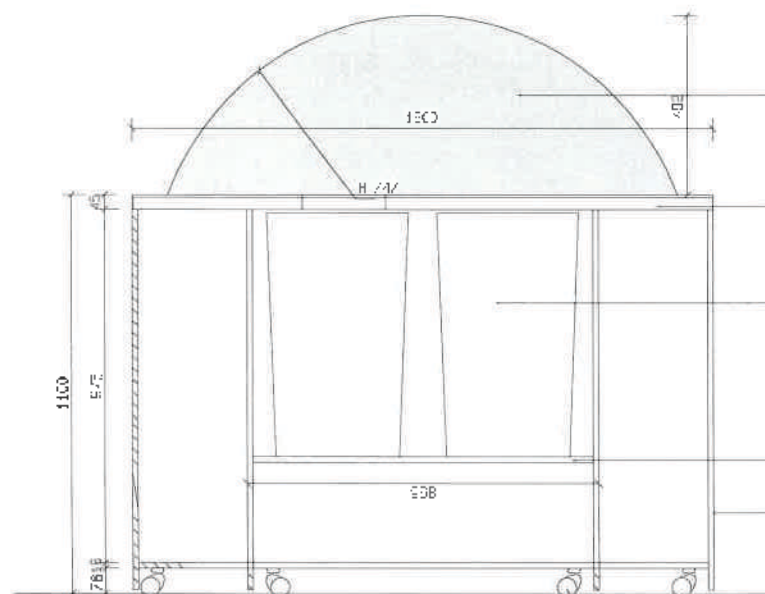

SECTIONAL ELEVATION A-A
SCALE 1:20

16 mm CHIPBOARD WITH ALUMINIUM FORMICA FINISH, WITH ALUMINIUM EDGING, FIXED TO BACK OF WRITING LEDGE

COUNTER TOP WITH FORMICA MOSS GRANITE AND ALUMINIM EDGE

BINS UNDER TOP

16 mm SHELF FOR BINS

**MFB MELLOWOOD WITH SUPAWOOD SUBSTRATE,
CHERRY ROYALE FINISH**

LOCKABLE WHEELS AT THE BACK











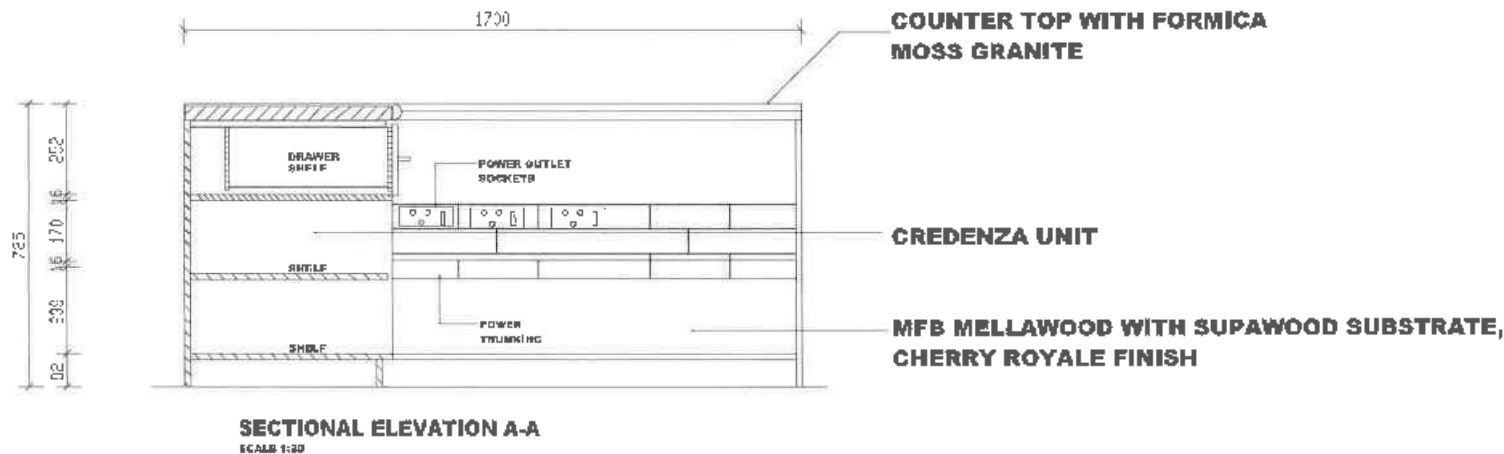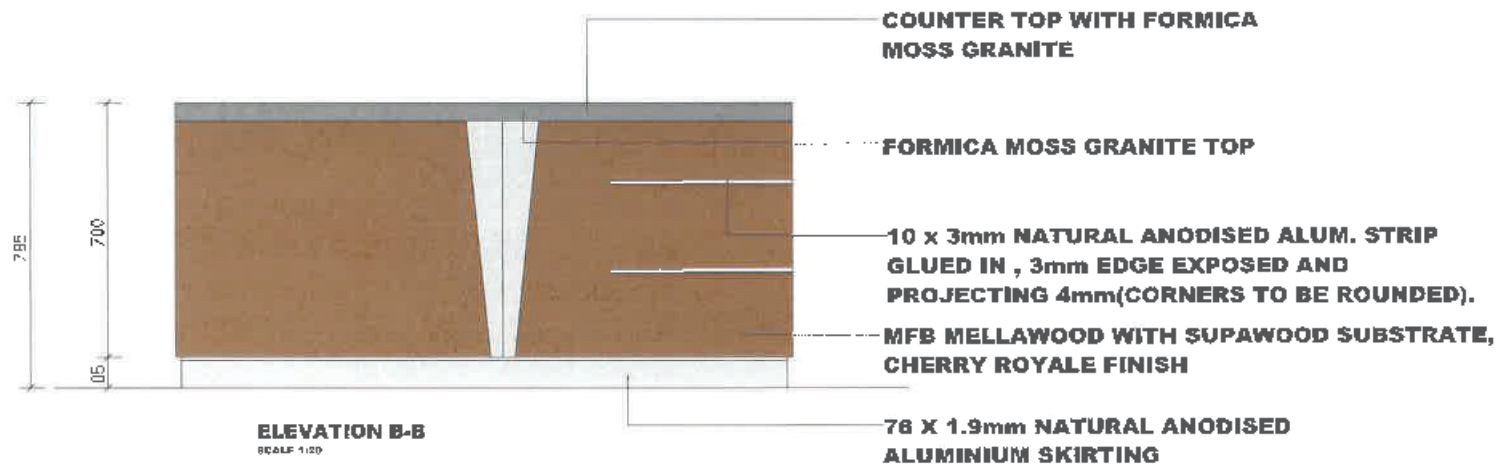












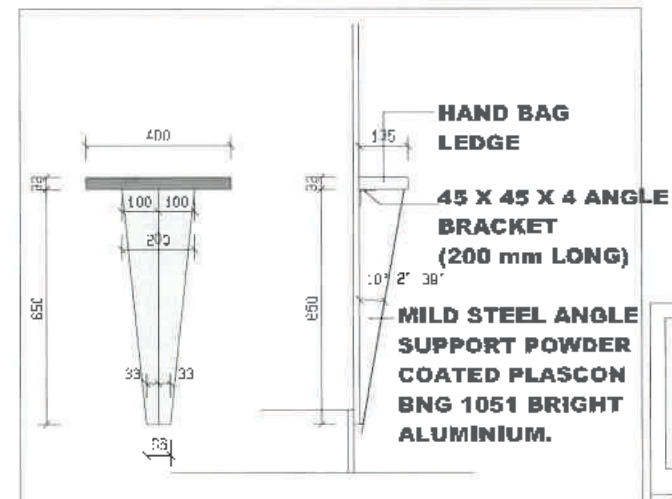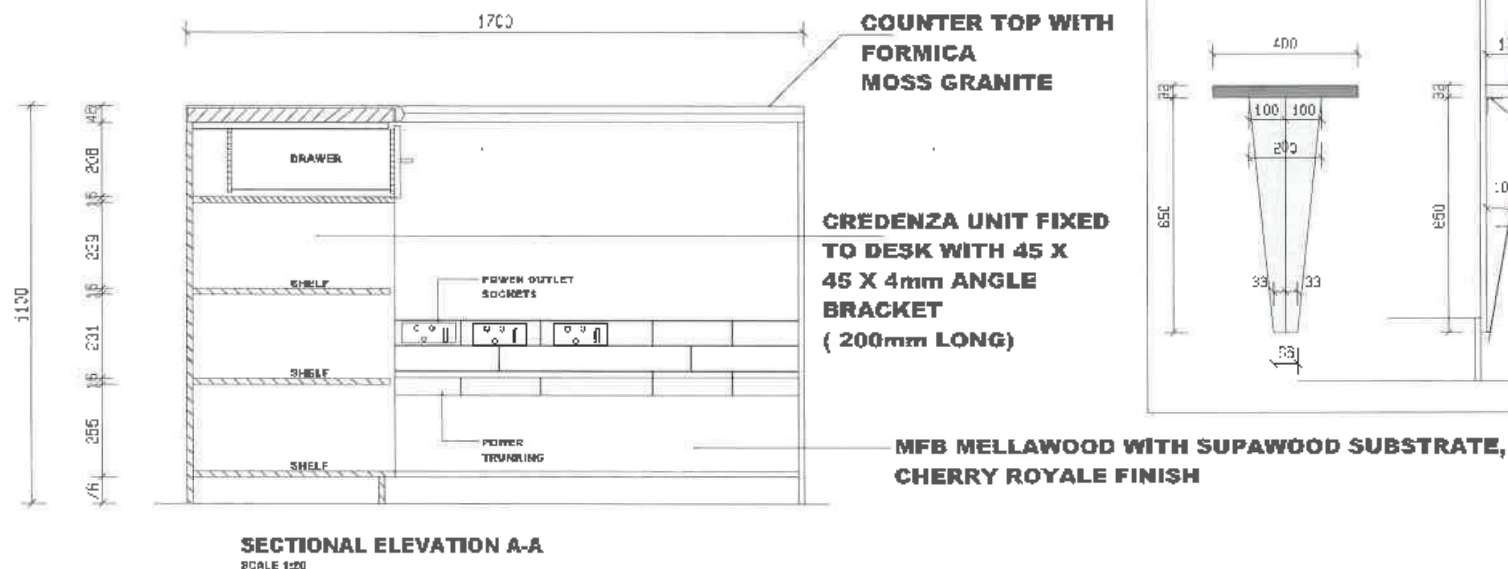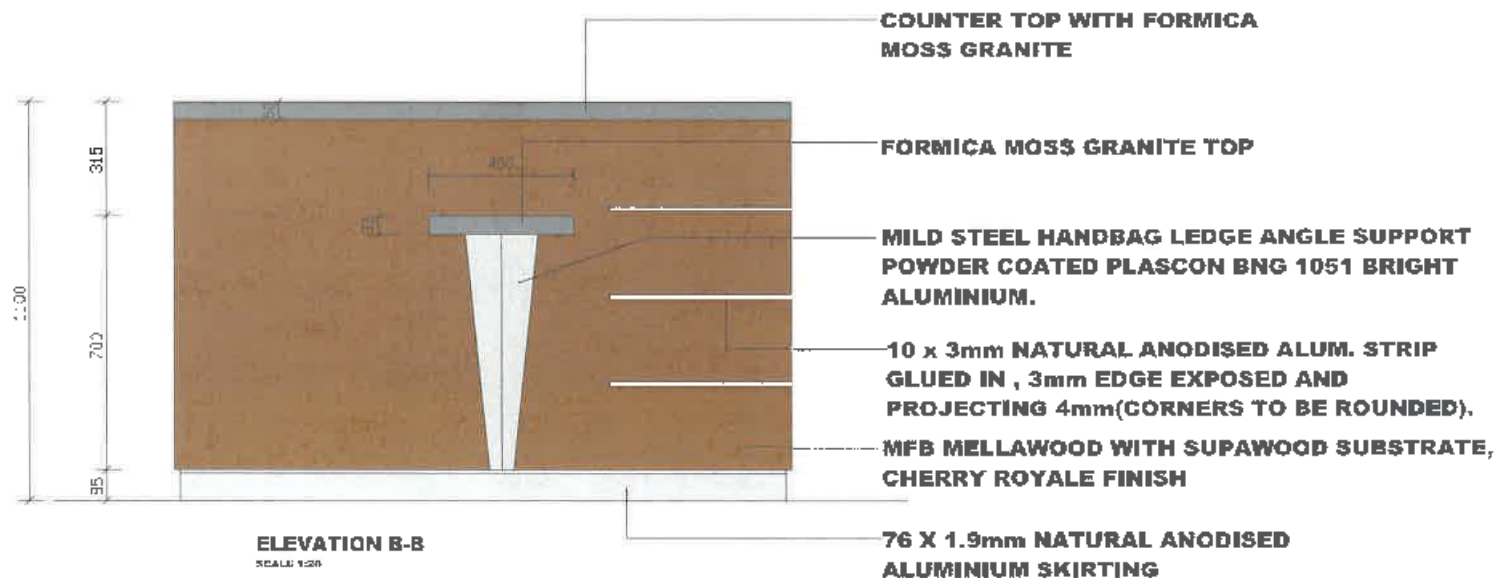









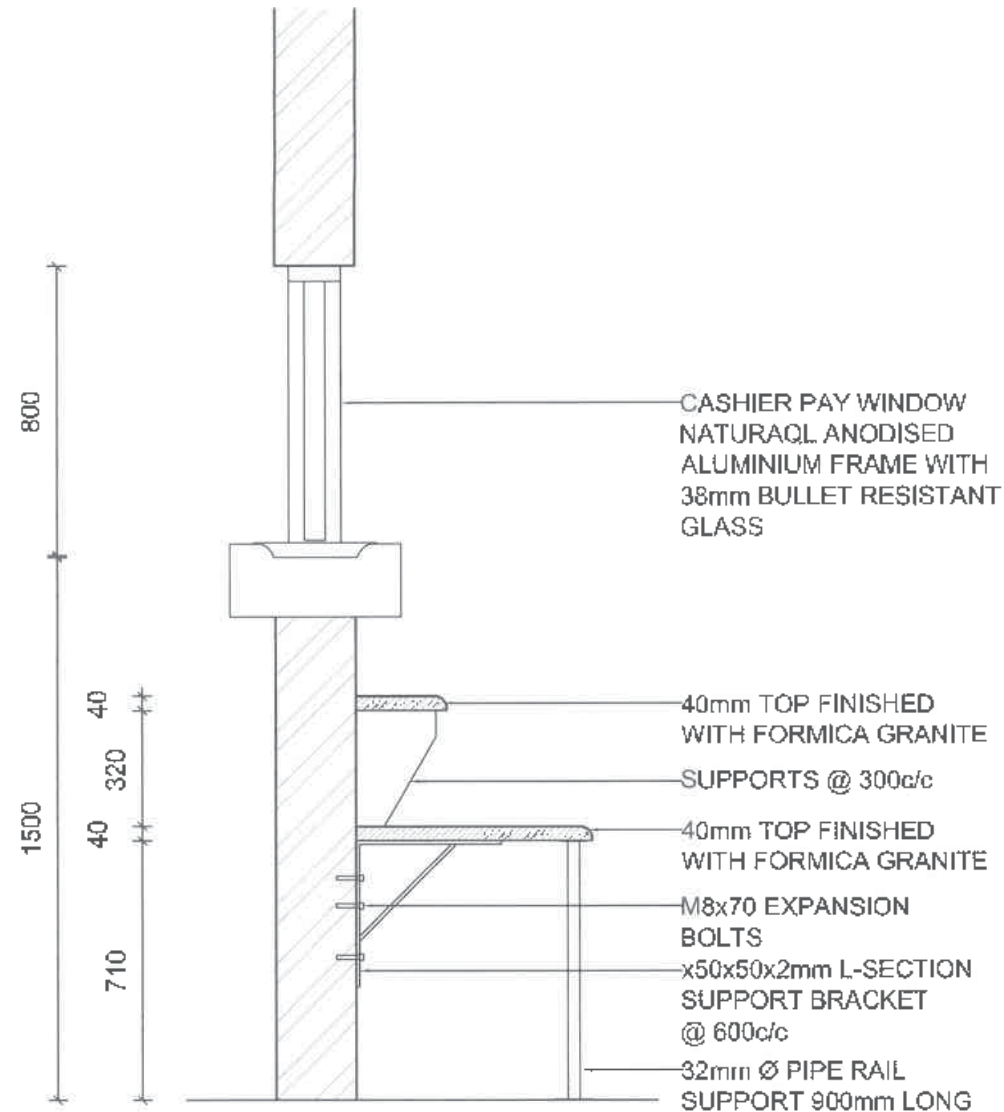

DETAIL: CASHIER COUNTER
SCALE 1:20

DEPARTMENT OF



HOME AFFAIRS
REPUBLIC OF SOUTH AFRICA

HEAD OFFICE
Corner Maggs &
Petrolicum Street
Waltloo
Pretoria

Postal Address:
Dept. of Home Affairs
Private Bag X114
Pretoria
0001

Tel: (012) 810 8323

consultant



PRETORIA
Telephone (012) 345 3383

**DEPARTMENT
HOME AFFAIRS**

drawing title


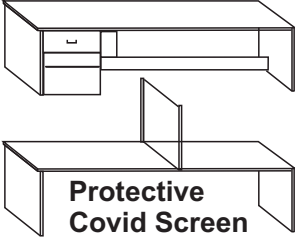

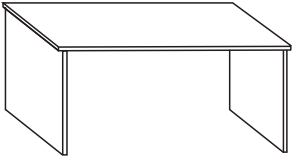

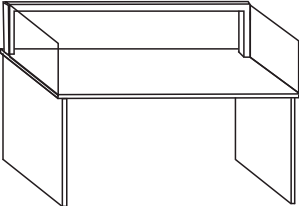
**DETAIL:
CASHIER
COUNTER**






ref.no	designed
scale 1:20	drawn NK
date 24/02/2010	checked
type number	
drawing number	REV No 2




SCOPE/SPECIFICATIONS/PRICE



The Service Provider shall provide the counter furniture's to the specification outlined in the table below per Province for the duration of the project or unless otherwise instructed in writing by the client. The Department reserves the rights to change the specification, in writing, from time to time.

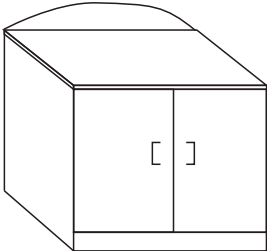
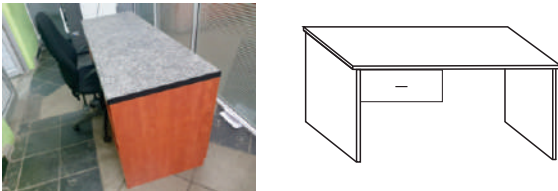
The Declaration Certificate for Local Content (SBD 6.2) must be completed and duly signed, or a permission / exemption letter from the Department of Trade and Industry (DTI) should be attached to the tender document.

SERVICE	DESCRIPTION	LOCAL CONTENT		PERCENTAGE	PRICE
		YES	NO		
<p style="text-align: center;">Service Counter</p>   <p style="text-align: center;">Protective Covid Screen</p>	<p><u>As per drawing (Annexure A)</u></p> <ul style="list-style-type: none"> • Tops: Melawood (MLB super wood Substrate) 839 Cherry Royale, with Formica Moss Granite 654 Top • Lock: US 20 Center patch lock and US 20 patch lock cover with single throw lock and lock keeper plate finished in polished chrome • Hinge: 180° Hinge bevelled and 180° clamp Finished: Polished chrome • Protective Covid Screen 			70%	
<p style="text-align: center;">Counter for the disabled</p>  	<p><u>As per drawing (Annexure A)</u></p> <ul style="list-style-type: none"> • Tops: Melawood (MLB super wood Substrate) 839 Cherry Royale, with Formica Moss Granite 654 Top • Lock: US 20 Center patch lock and US 20 patch lock cover with single throw lock and lock keeper plate finished in polished chrome • Hinge: 180° Hinge bevelled and 180° clamp Finished: Polished chrome 			70%	
<p style="text-align: center;">Information /Meet and Greet Counter</p>  	<p><u>As per drawing (Annexure A)</u></p> <ul style="list-style-type: none"> • Tops: Melawood (MLB super wood Substrate) 839 Cherry Royale, with Formica Moss Granite 654 Top • Lock: US 20 Center patch lock and US 20 patch lock cover with single throw lock and lock keeper plate finished in polished chrome • Hinge: 180° Hinge bevelled and 180° clamp Finished: Polished chrome 			70%	



 <p>Writing Ledge</p>	<p><u>As per drawing (Annexure A)</u></p> <ul style="list-style-type: none"> • Tops: Melawood (MLB super wood Substrate) 839 Cherry Royale, with Formica Moss Granite 654 Top • Lock: US 20 Center patch lock and US 20 patch lock cover with single throw lock and lock keeper plate finished in polished chrome • Hinge: 180° Hinge bevelled and 180° clamp Finished: Polished chrome 			70%	
 <p>Booth Desk</p>	<p><u>As per drawing (Annexure B)</u></p> <ul style="list-style-type: none"> • Wood: Melawood (MLB super wood Substrate) 839 • Tops: Formica Moss Granite 654 Top. Cherry Royal finish Height – 782mm Width –720mm Top size – 760mm x 860mm CPU box – 550mm x 450mm x 230mm 			70%	
 <p>Booth chairs</p>	<p>Swivel and tilt with wheels</p> <p>Steel frame / Polyurethane set</p>			100%	
 <p>Visitors chairs</p>	<ul style="list-style-type: none"> • 200 - Series visitor Arms Black 6-bend • tubular frame • Mirage material 			70%	
<p>Natural anodized aluminum screen frame with sandblasted glass in between counters</p> 	<p><u>As per drawing (Annexure A)</u></p> <ul style="list-style-type: none"> • DL76/3 Glass to glass connector Finished: Polished chrome edging. • Dividers: 10mm Laminated Safety Glass to be Sand Blasted and to be polished on all edges. 			100%	



 <p>Operator chair</p> 	<p>Operator chair with clutch Mechanism- Gas Height Adjustment Nylon base castors with Draughtsman's height with p/u non flexi arms and Black p/u rubber, with a black foot ring, swivel and tilt mechanism upholstered in Vulcan black fabric and p/u base on castors (or similarly approved) for Service counters only.</p>			65%	
 <p>Installation of power skirting (red and white) plugs per counter and electricity connection costs.</p>	<p>2 channels, 3 compartments power skirting incorporated into the construction of the counter. Each workstation will provide for the following:</p> <ul style="list-style-type: none"> • 1 x normal power (White) • 2 x dedicated power (Red) • 1 x Data Points • Cabling with COC Certificate 			100%	
<p>Visitors chairs Re -Apholstery</p>	<ul style="list-style-type: none"> • 200 - Series visitor Arms Black 6-bend tubular frame • Mirage material • 100% Genuine Leather, Assorted Colors 			65%	

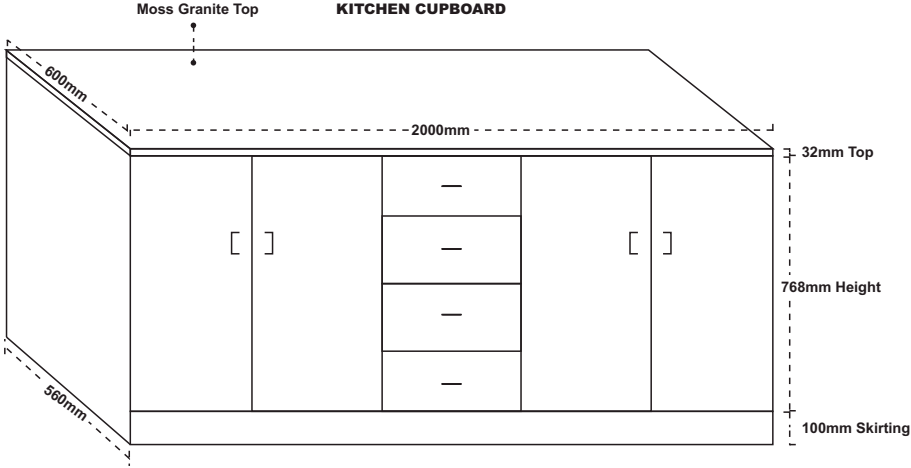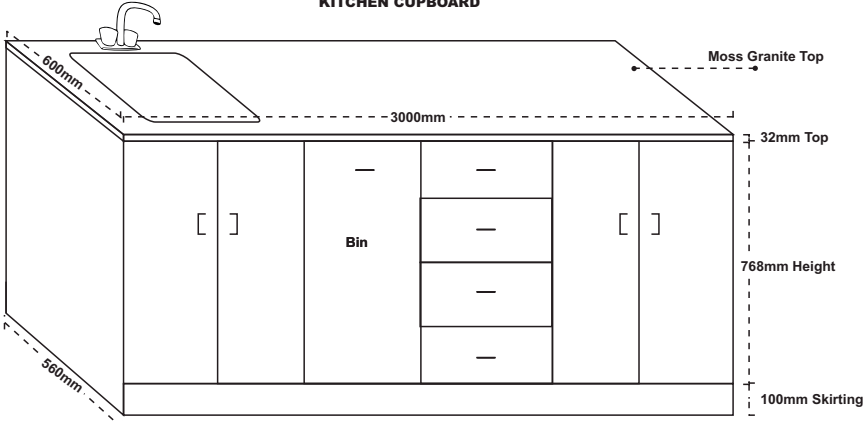

SERVICE	DESCRIPTION	LOCAL CONTENT		PERCENTAGE	PRICE
		YES	NO		
<p>KITCHEN CUPBOARD</p> 	<ul style="list-style-type: none"> Tops: Melawood (MLB super wood Substrate) 839 Cherry Royale, with Formica Moss Granite 654 Top Lock: US 20 Center patch lock and US 20 patch lock cover with single throw lock and lock keeper plate finished in polished chrome Hinge: 180° Hinge bevelled (code DL 73B/30) and 180° clamp (code 76/3) Finished: Polished chrome 			70%	
<p>KITCHEN CUPBOARD</p> 	<ul style="list-style-type: none"> Tops: Melawood (MLB super wood Substrate) 839 Cherry Royale, with Formica Moss Granite 654 Top Lock: US 20 Center patch lock and US 20 patch lock cover with single throw lock and lock keeper plate finished in polished chrome Hinge: 180° Hinge bevelled (code DL 73B/30) and 180° clamp (code 76/3) Finished: Polished chrome 			70%	

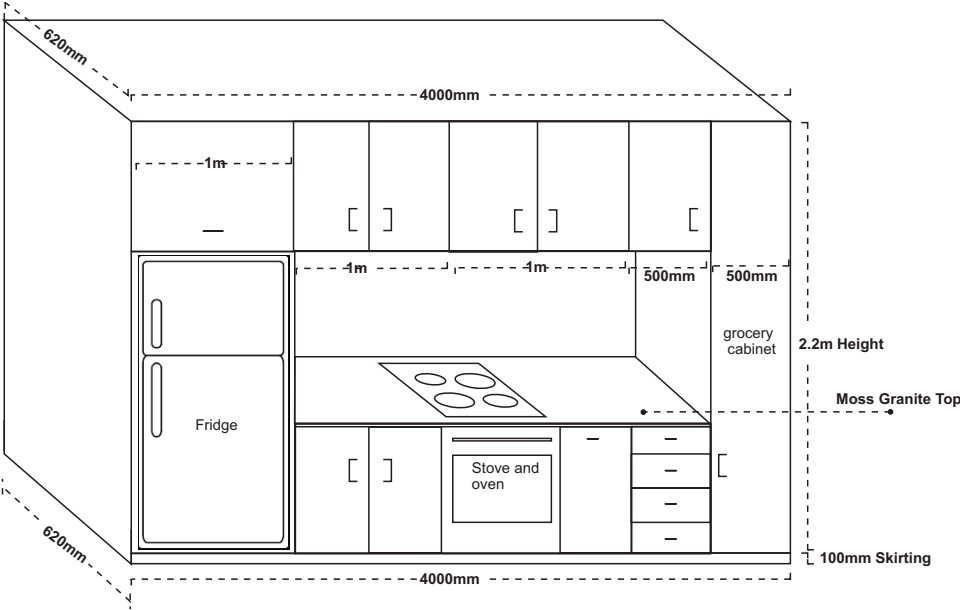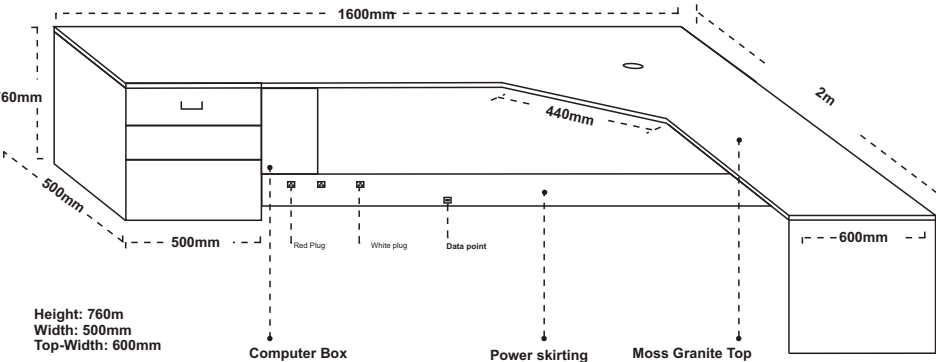

SERVICE	DESCRIPTION	LOCAL CONTENT		PERCENTAGE	PRICE
		YES	NO		
<p>KITCHEN CUPBOARD</p>  <p>Fridge, Stove and Oven are only there for presentation. They are not included.</p>	<ul style="list-style-type: none"> Tops: Melawood (MLB super wood Substrate) 839 Cherry Royale, with Formica Moss Granite 654 Top Lock: US 20 Center patch lock and US 20 patch lock cover with single throw lock and lock keeper plate finished in polished chrome Hinge: 180° Hinge bevelled (code DL 73B/30) and 180° clamp (code 76/3) Finished: Polished chrome 			70%	
<p>HOSPITAL COUNTER</p>  <p>Height: 760mm Width: 500mm Top-Width: 600mm</p> <p>Computer Box Power skirting Moss Granite Top</p> <p>Red Plug White plug Data point</p>	<ul style="list-style-type: none"> Tops: Melawood (MLB super wood Substrate) 839 Cherry Royale, with Formica Moss Granite 654 Top Lock: US 20 Center patch lock and US 20 patch lock cover with single throw lock and lock keeper plate finished in polished chrome Hinge: 180° Hinge bevelled (code DL 73B/30) and 180° clamp (code 76/3) Finished: Polished chrome <p>CPU box – 550mm x 450mm x 230mm</p>			70%	

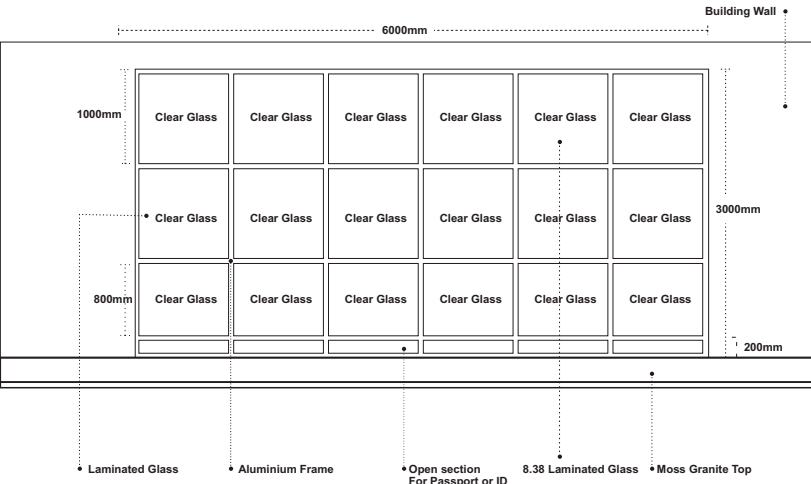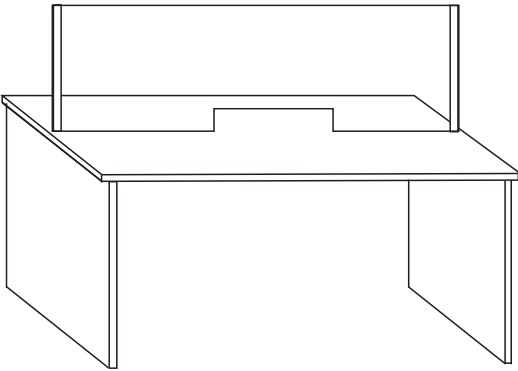


SERVICE	DESCRIPTION	LOCAL CONTENT		PERCENTAGE	PRICE
		YES	NO		
<p>Natural anodized aluminum screen frame with sandblasted glass in between counters</p> <div> <p>Panel 1</p> </div>	<ul style="list-style-type: none"> DL76/3 Glass to glass connector Finished: Polished chrome edging. Dividers: 10mm Laminated Safety Glass to be Sand Blasted and to be polished on all edges. 			100%	
<div> <p>Panel 2</p> </div>	<ul style="list-style-type: none"> DL76/3 Glass to glass connector Finished: Polished chrome edging. Dividers: 10mm Laminated Safety Glass to be Sand Blasted and to be polished on all edges. 			100%	

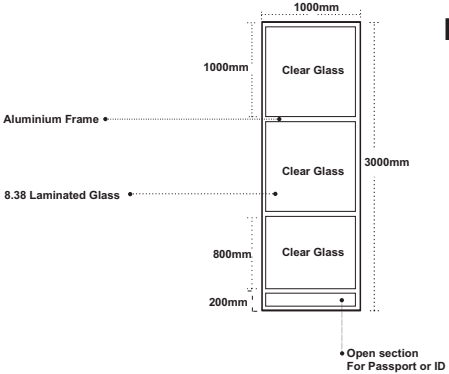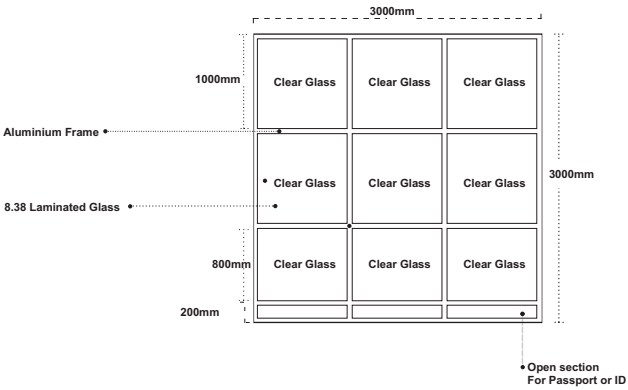

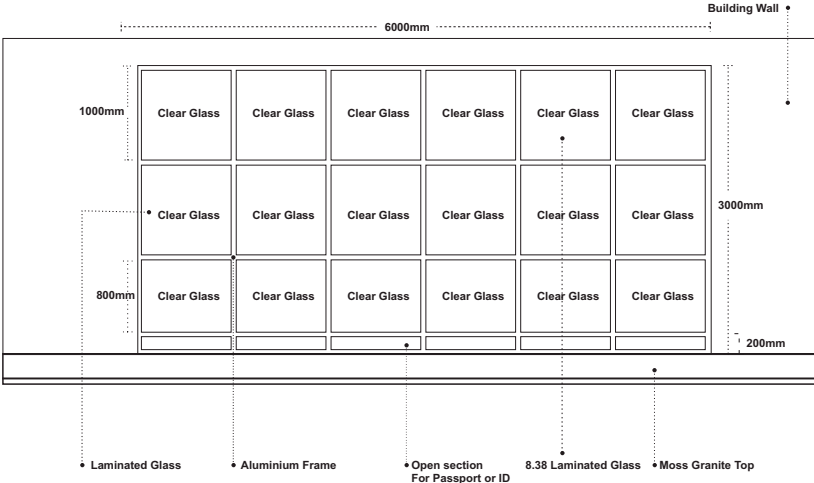SERVICE	DESCRIPTION	LOCAL CONTENT		PERCENTAGE	PRICE
		YES	NO		
<p>Natural anodized aluminum screen frame with sandblasted glass in between counters</p> <p>Panel 3</p> 	<ul style="list-style-type: none"> DL76/3 Glass to glass connector Finished: Polished chrome edging. Dividers: 10mm Laminated Safety Glass to be Sand Blasted and to be polished on all edges. 			100%	
<p>Cashier Counter</p> 	<ul style="list-style-type: none"> Tops: Melawood (MLB super wood Substrate) 839 Cherry Royale, with Formica Moss Granite 654 Top Hinge: 180° Hinge bevelled and 180° clamp Finished: Polished chrome 			70%	

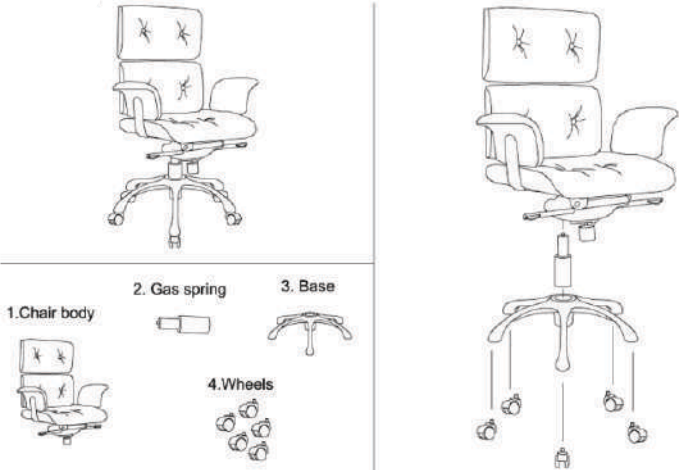


SERVICE	DESCRIPTION	LOCAL CONTENT		PERCENTAGE	PRICE
		YES	NO		
<div><div><div>Aluminium Counter top Screen Glazed with 28mm Bulletproof Glass</div><div><div><div><div><div>Panel 1</div><div></div></div></div><div><ul style="list-style-type: none">DL76/3 Glass to glass connector Finished: Polished chrome edging.Dividers: 10mm Laminated Safety Glass to be Sand Blasted and to be polished on all edges.</div></div></div></div></div>				100%	
<div><div><div>Panel 2</div><div></div></div><div><ul style="list-style-type: none">DL76/3 Glass to glass connector Finished: Polished chrome edging.Dividers: 10mm Laminated Safety Glass to be Sand Blasted and to be polished on all edges.</div></div>				100%	




SERVICE	DESCRIPTION	LOCAL CONTENT		PERCENTAGE	PRICE
		YES	NO		
<p>Aluminium Counter top Screen Glazed with 28mm Bulletproof</p> <p>Panel 3</p> 	<ul style="list-style-type: none"> DL76/3 Glass to glass connector Finished: Polished chrome edging. Dividers: 10mm Laminated Safety Glass to be Sand Blasted and to be polished on all edges. 			100%	
<p>Visitors chairs Re -Apholstery</p> 	<ul style="list-style-type: none"> 200 - Series visitor Arms Black 6–bend tubular frame Mirage material 100% Genuine Leather, Assorted Colors 			100%	

SERVICE	DESCRIPTION	LOCAL CONTENT		PERCENTAGE	PRICE
		YES	NO		
<p>Repairs</p> 	<ul style="list-style-type: none"> Parts available upon request Service provider to charge Call-out fee and cost of each required part 			70%	
<p>Eritrea Executive Office Chair</p> 	<p>100% Genuine Leather</p> <p>Assorted colors available.</p> <p>Hand crafted with the finest South African leather</p>			65%	

SERVICE	DESCRIPTION	LOCAL CONTENT		PERCENTAGE	PRICE
		YES	NO		
<p>Eritrea Executive Office Chair</p> 	<p>Fabric Upholstery version.</p> <p>Suitable for all applications</p> <p>Available in various colors</p>			65%	
<p>Andorra Executive Office Chair</p> 	<p>100% Genuine Leather</p> <p>Assorted colors available.</p> <p>Hand crafted with the finest South African leather</p>			65%	
<p>Andorra Executive Office Chair</p> 	<p>Fabric Upholstery version.</p> <p>Suitable for all applications</p> <p>Available in various colors</p>			65%	

SERVICE	DESCRIPTION	LOCAL CONTENT		PERCENTAGE	PRICE
		YES	NO		
<p>3 Seater Leather Sofa</p> 	<p>100% Genuine Leather.</p> <p>Comes in Cigar leather and Antiques leathers produced by Hannitan leather in South Africa.</p> <p>Available in various colors</p> <p>Other seat divisions available on request</p>			65%	
<p>Hospital Visitors Chair</p> 	<p>Movie Stacker Plastic Black-Back</p> <p>Movie Stacker Armrest</p>			100%	

SERVICE	DESCRIPTION	LOCAL CONTENT		PERCENTAGE	PRICE
		YES	NO		
<p>Get One Midback</p> 	<p>Black Fabric Ergo Contact mechanism & Tension Adjustment Moulded Foam Seat Patented Lumbar Support Height Adjustable Armrests 5 Star Black Base</p>			65%	
<p>Get One Midback</p> 	<p>Draughtsman's Conversion Stoppers Black Fabric Ergo Contact mechanism & Tension Adjustment Moulded Foam Seat Patented Lumbar Support Height Adjustable Armrests 5 Star Black Base</p>			65%	
<p>Kelly Foot rest</p> 	<p>Black 4 adjustable positions</p>			100%	

SERVICE	DESCRIPTION	LOCAL CONTENT		PERCENTAGE	PRICE
		YES	NO		
 Modification of existing counters	Modification of existing counters			N/A	
 Moving of existing counters	Moving of existing counters			N/A	
 Repair of existing counters	Repair of existing counters			N/A	