

CONSULTING ENGINEERS LTD.


CALTEX (AFRICA)

W.D.		DESCRIPTION P.R. TANK 50' DIA 40' HIGH			DRAW NO.	
		OFF EOE "MOSELBAY" DEPOT			7563	
DRAWN		A.T.LTH	DATE		4.4.57	SCALE
						DEPT. TANK
POS. NO.	NO. OF	DESCRIPTION	SIZE	DRAW.	REMARKS	
		BOTTOM PLATES		6774	RAISED 6" TOWARDS CENTRE	
		SHELL PLATES		7558		
		WIND GIRDER		7562		
		CUT ANGLE		7562	POINTING OUT BUTT WELDED	
		SHELL MINOR	2" DIA	CF 1A		
	1	SHELL NOZZLE	8" DIA	CF 6A	H = 15"	
	1	SHELL NOZZLE	6" DIA	CF 25	H = 11"	
	2	WATER DRAIN OFF	3" DIA	CF 7A		
	4	EARTHING CONN		CF 3A		
	1	SWEDGED NIPPLE	6" DIA	CF 45A		
	1	SPIRAL STAIRCASE		CF		
	1	SKETCH PLATE		CF 42		
		SURFACE PREP AND PAINTING		CS 27		

PetroSA

THE PETROLEUM OIL & GAS CORPORATION OF SOUTH AFRICA (PTY) LTD

DATE	SIZE	PROJ. NO.	DRAWING NAME	REV.
			33TK 417 * * D00901	

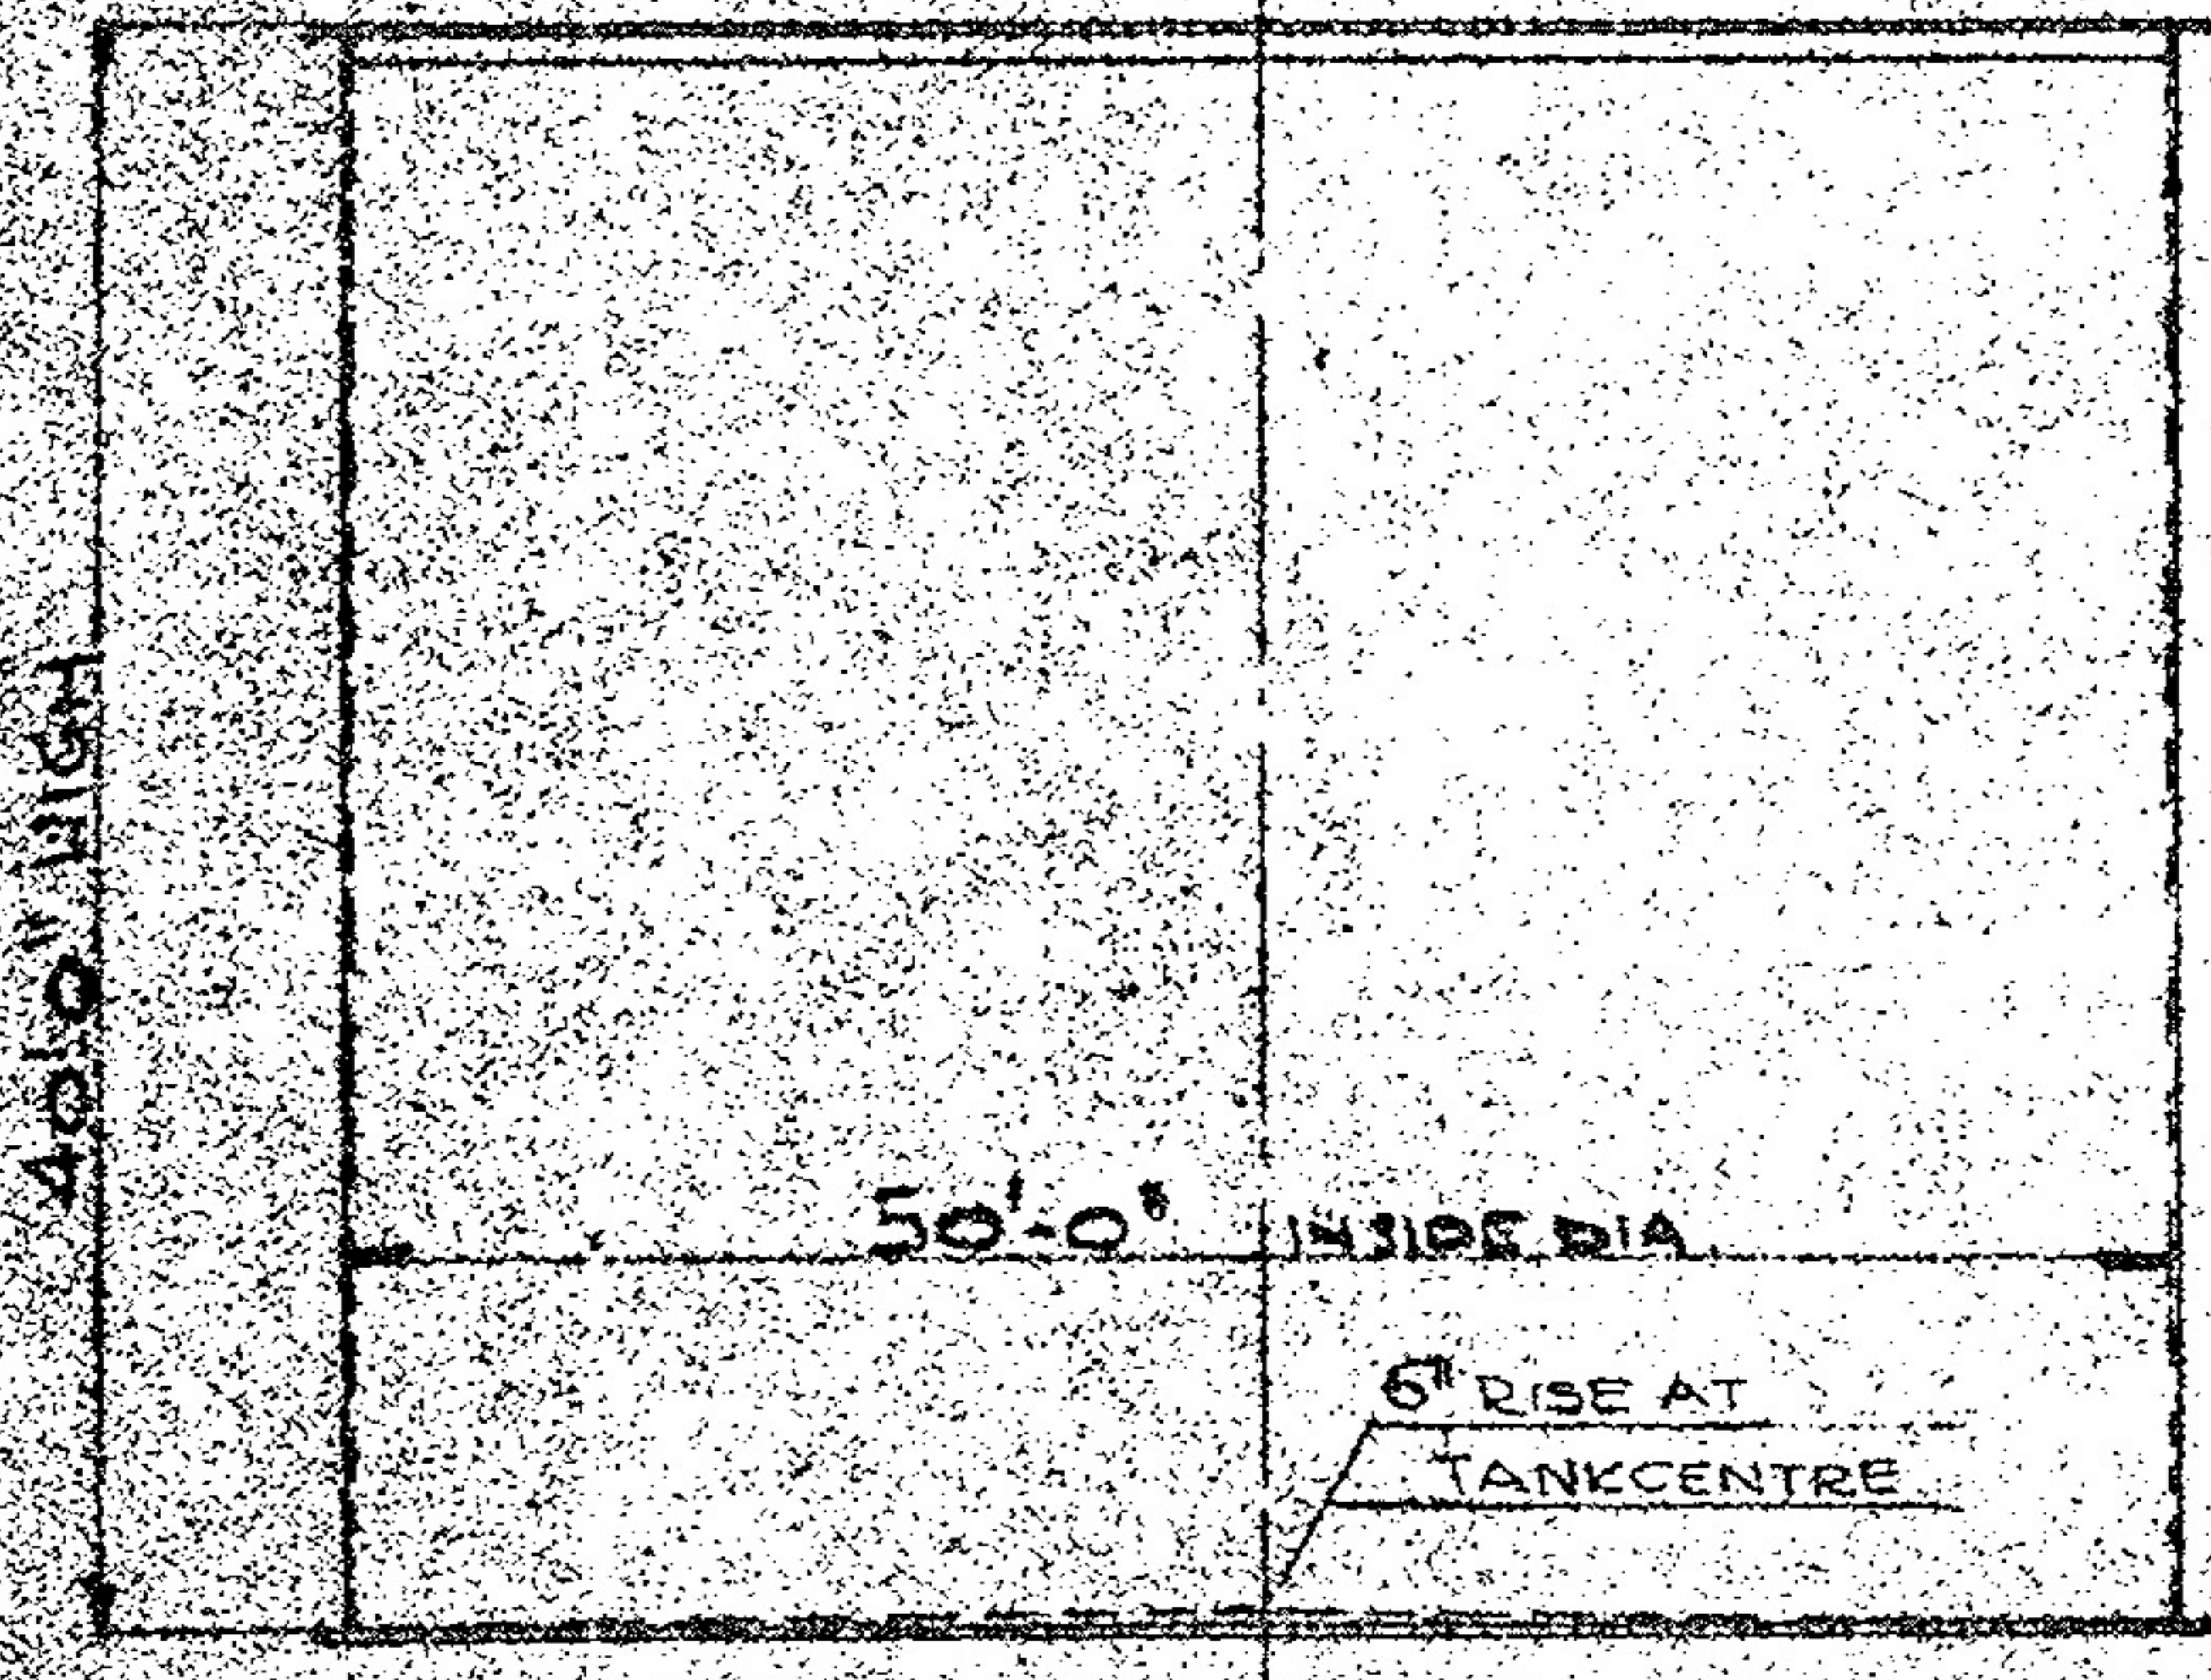

NOTE

ALL FITTINGS TO BE LOCATED ON SITE