


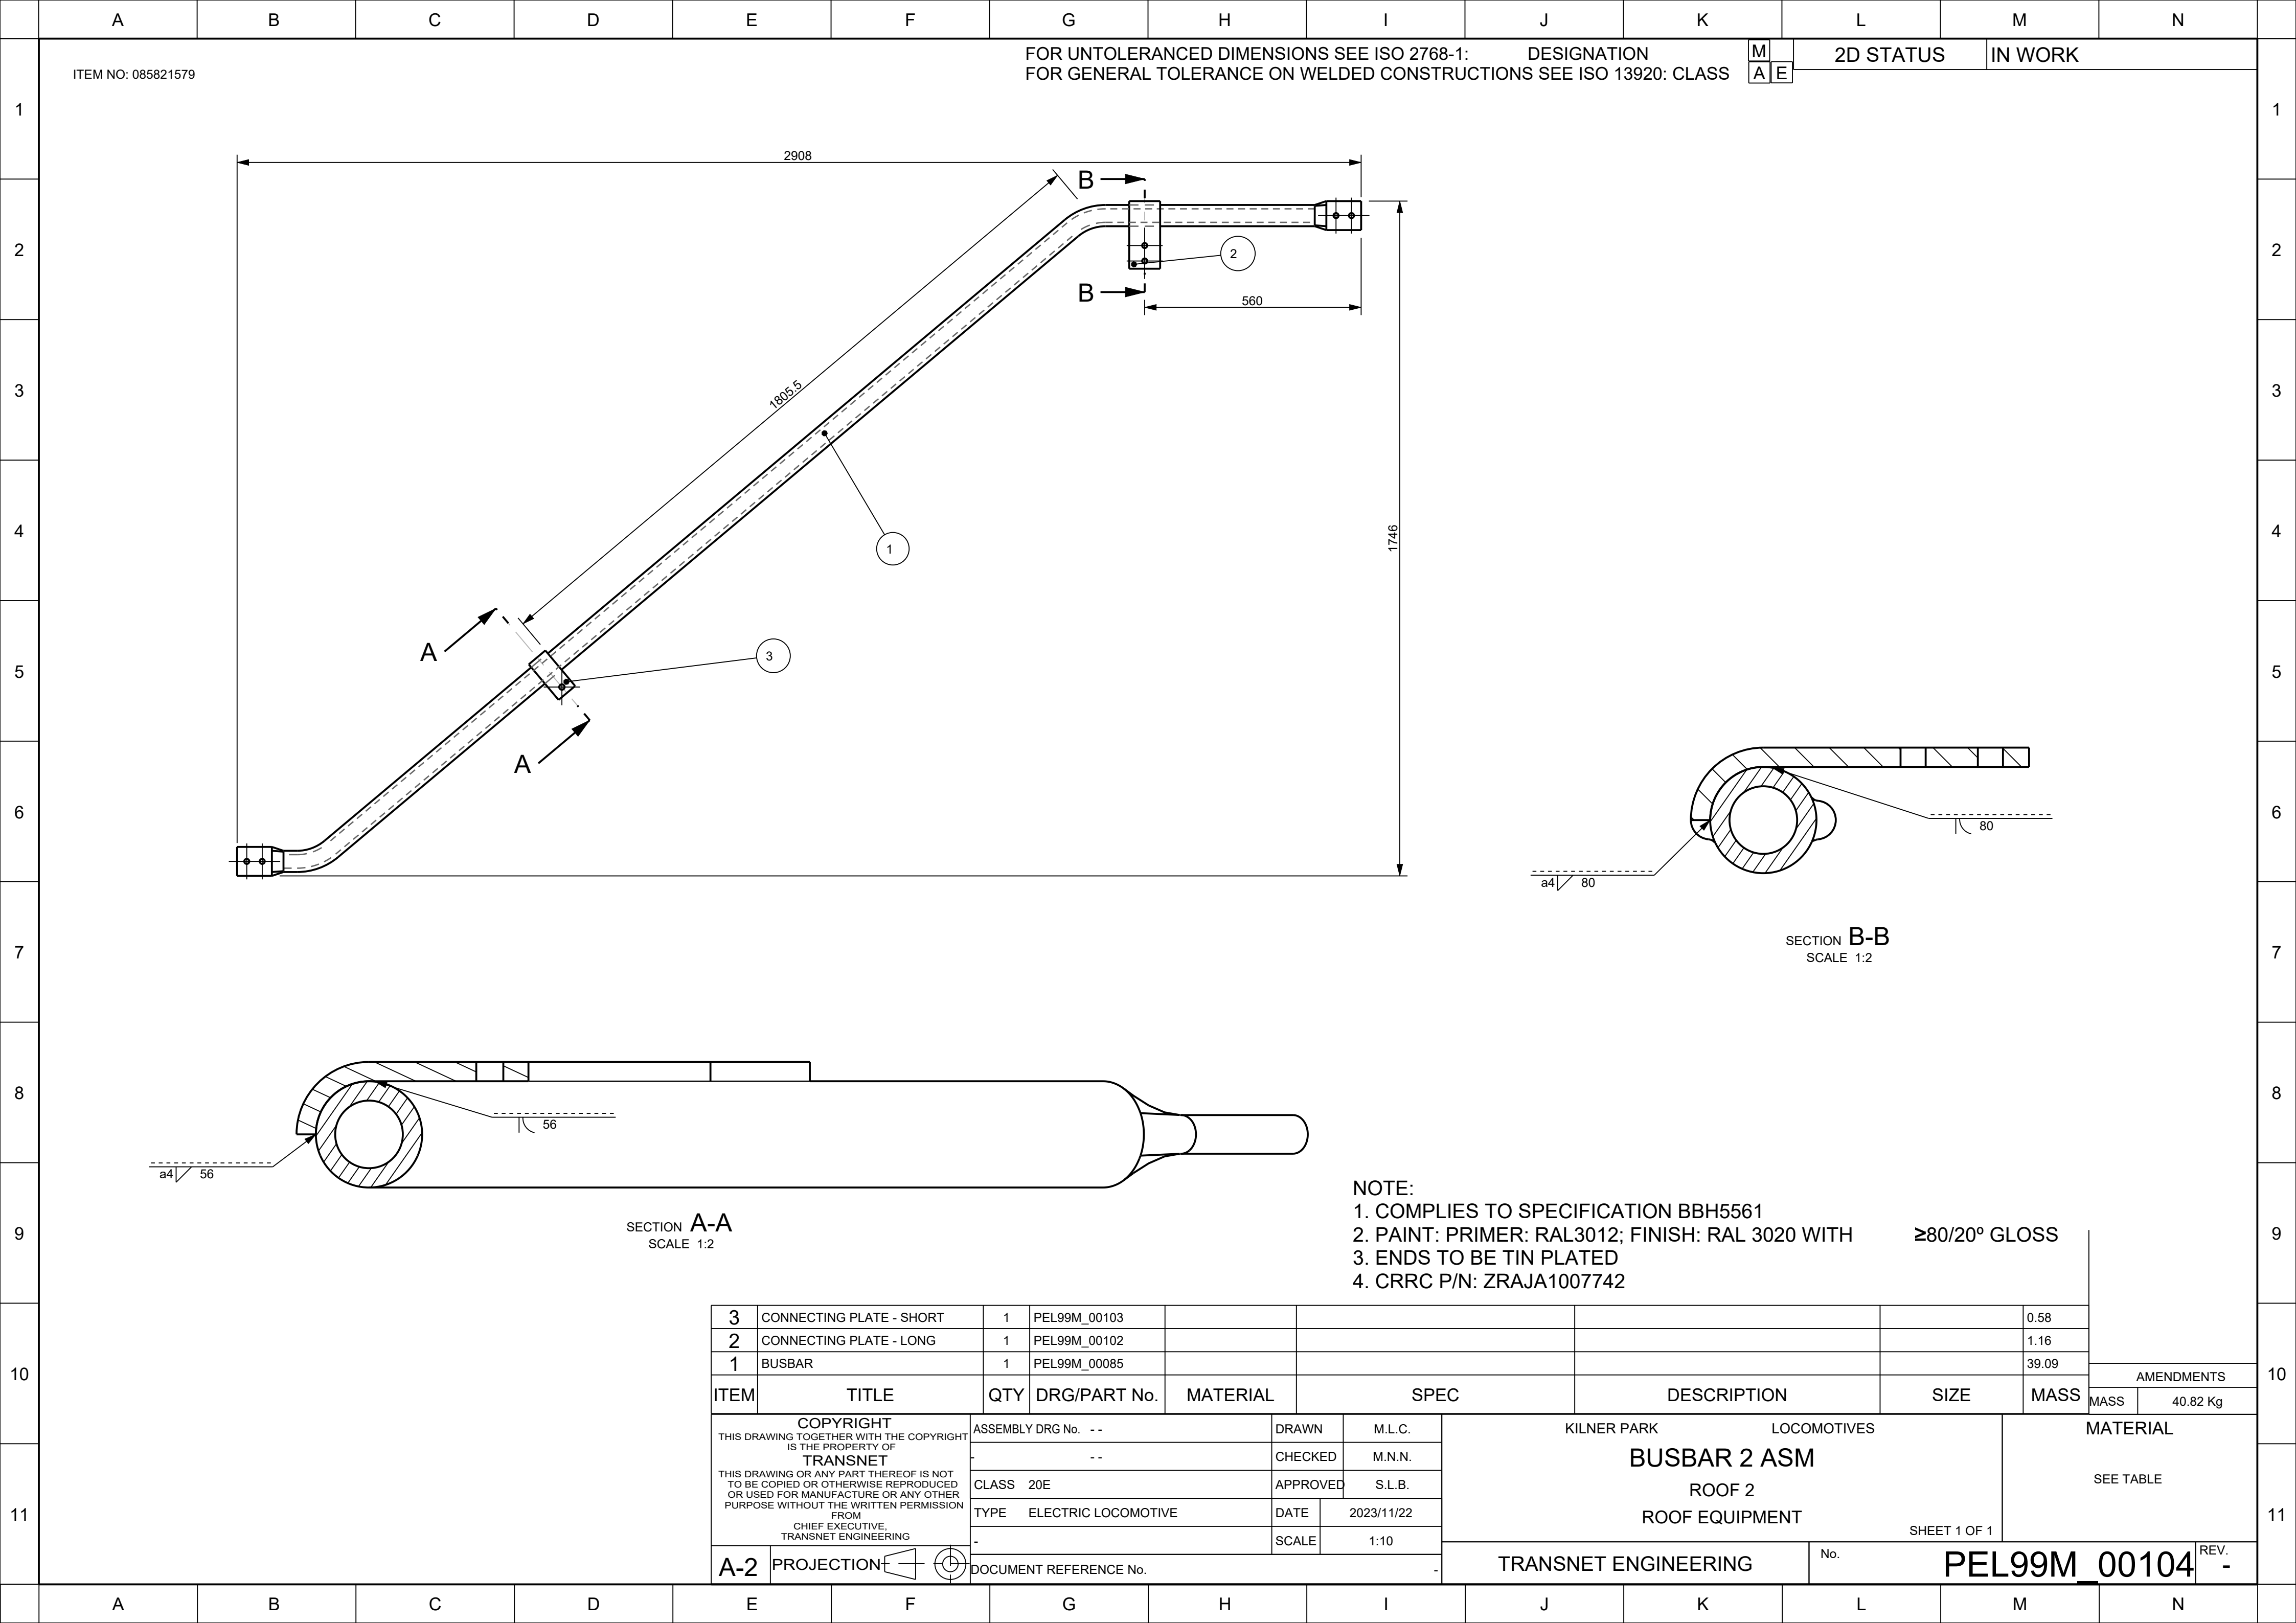

ITEM NO: 085821579



FOR UNTOLERANCED DIMENSIONS SEE ISO 2768-1:
FOR GENERAL TOLERANCE ON WELDED CONSTRUCTIONS SEE ISO 13920: CLASS

DESIGNATION


M
A
E

2D STATUS

IN WORK

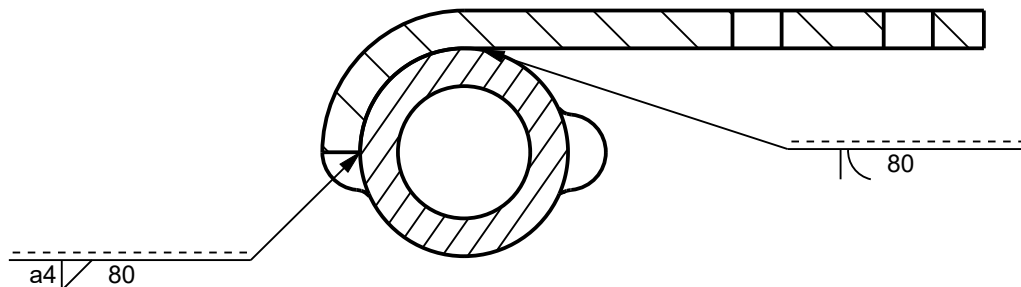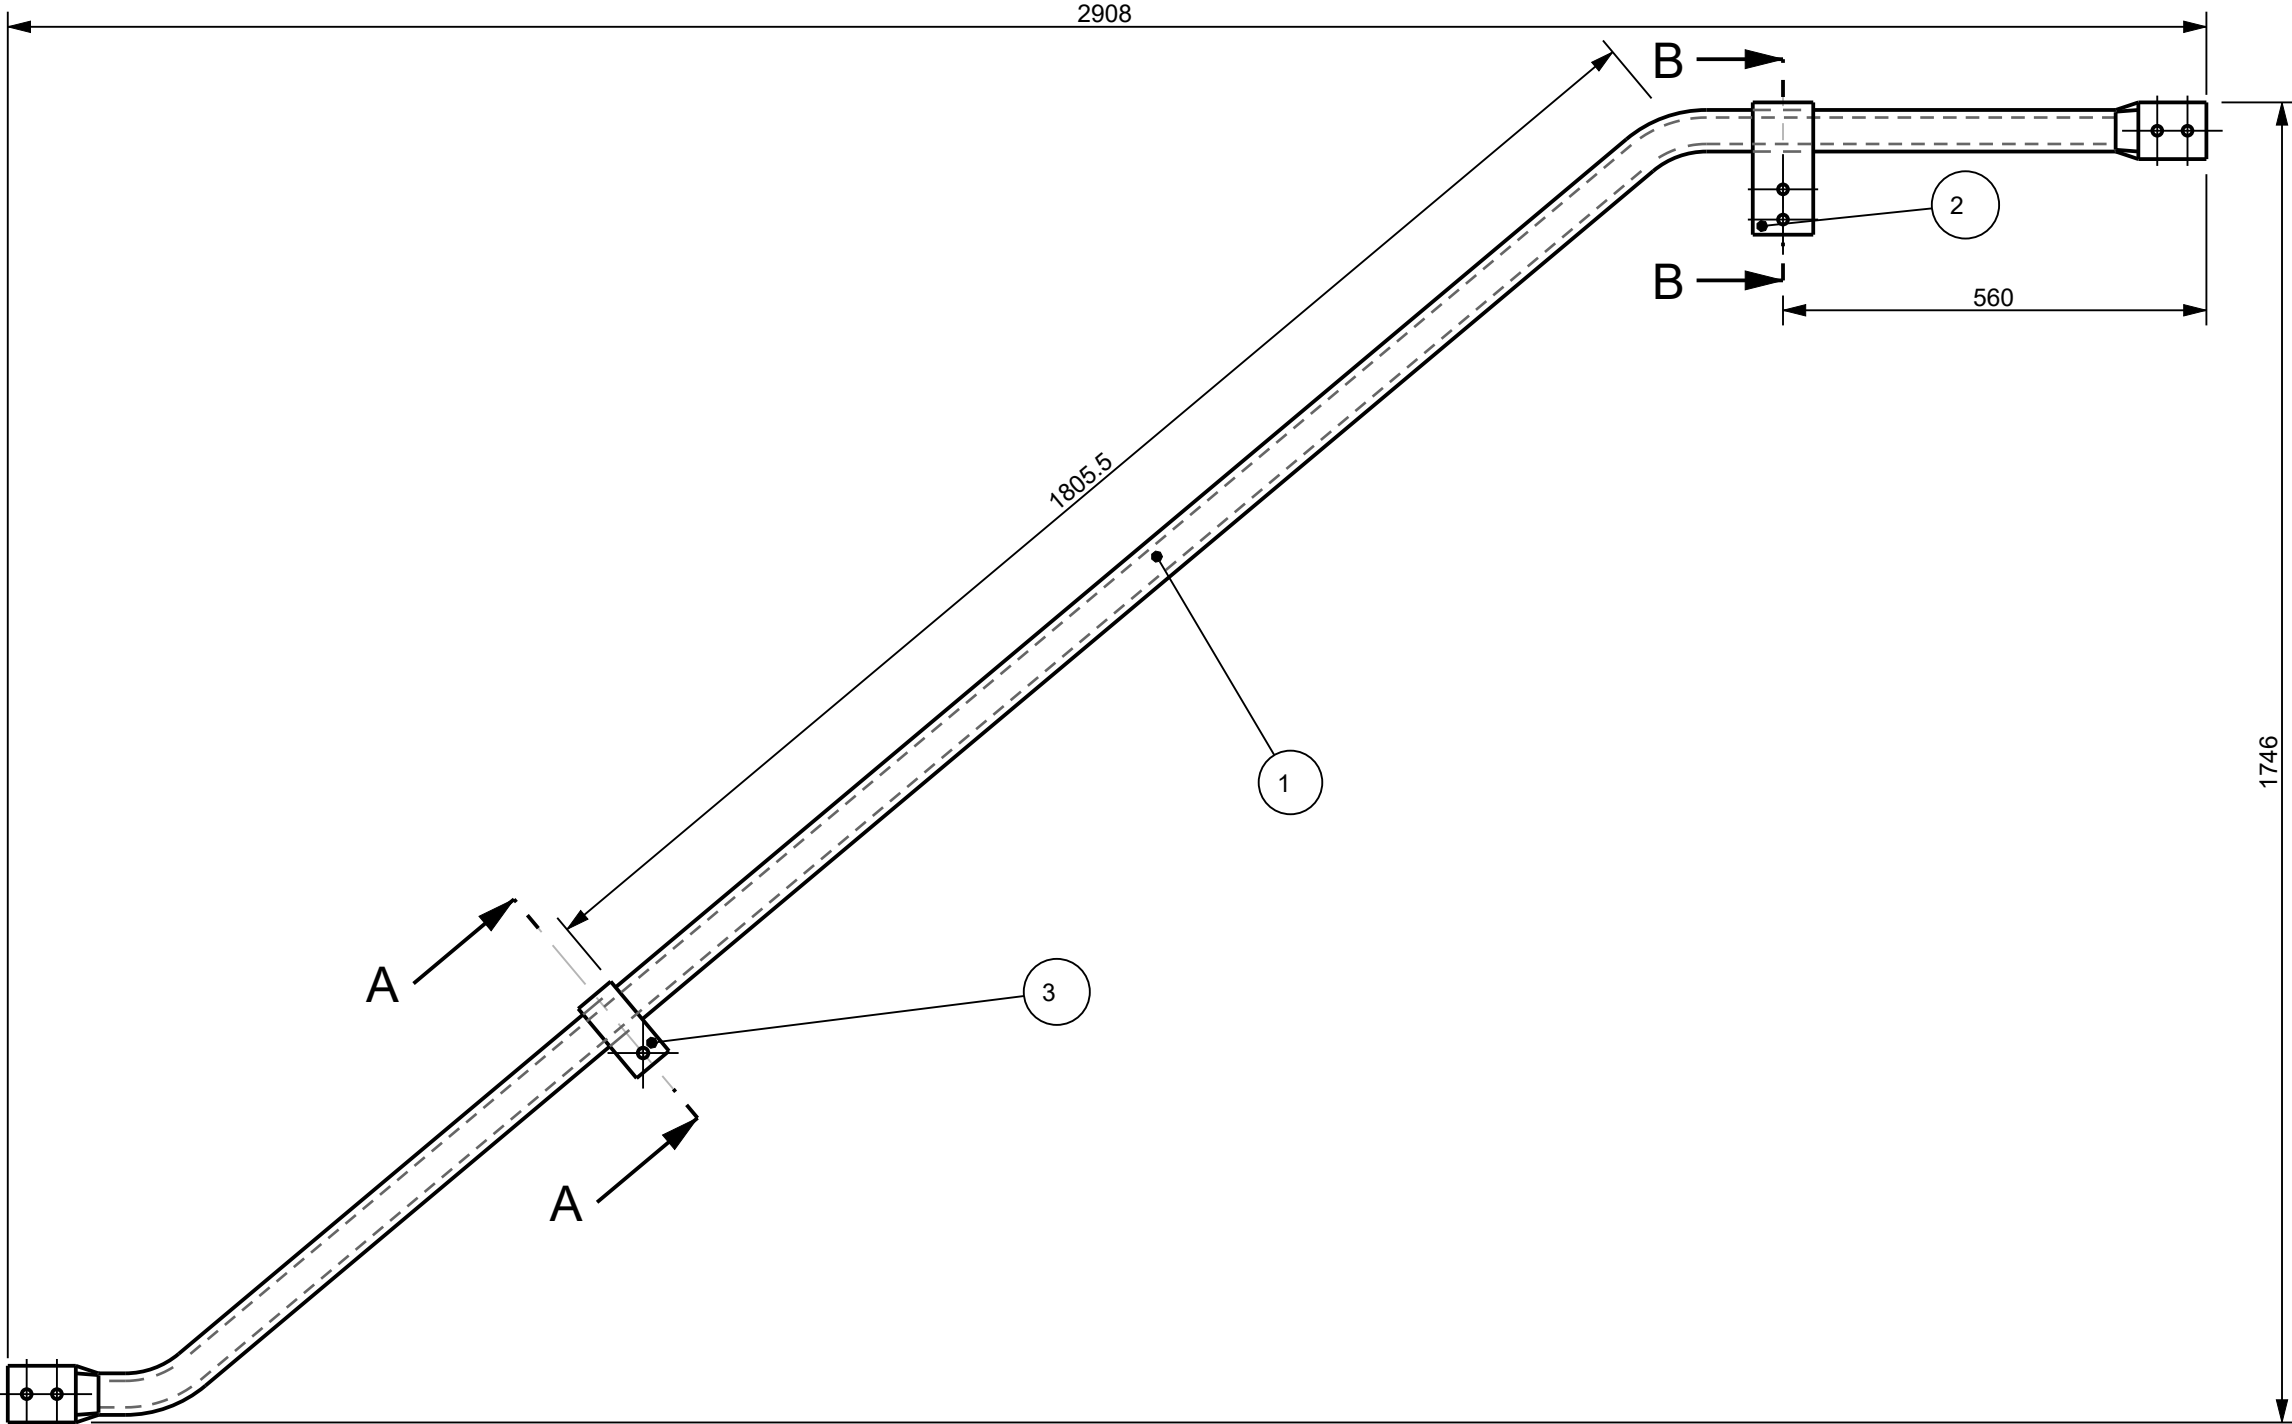

SECTION B-B
SCALE 1:2

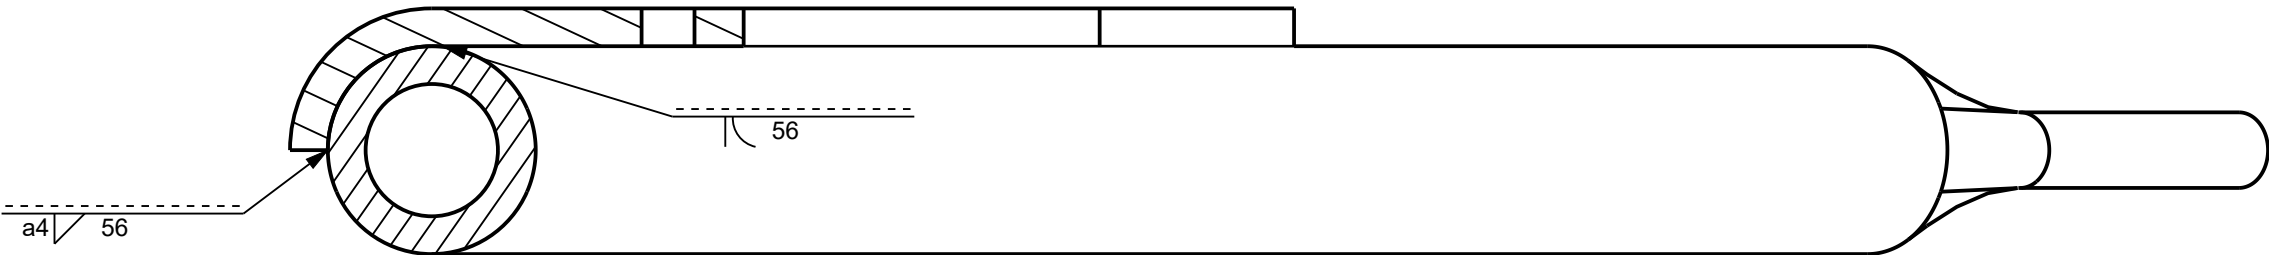

SECTION A-A
SCALE 1:2

NOTE:

1. COMPLIES TO SPECIFICATION BBH5561
2. PAINT: PRIMER: RAL3012; FINISH: RAL 3020 WITH $\geq 80/20^\circ$ GLOSS
3. ENDS TO BE TIN PLATED
4. CRRC P/N: ZRAJA1007742

3	CONNECTING PLATE - SHORT	1	PEL99M_00103					0.58
2	CONNECTING PLATE - LONG	1	PEL99M_00102					1.16
1	BUSBAR	1	PEL99M_00085					39.09

ITEM	TITLE	QTY	DRG/PART No.	MATERIAL	SPEC		DESCRIPTION	SIZE	MASS
A-2	COPYRIGHT THIS DRAWING TOGETHER WITH THE COPYRIGHT IS THE PROPERTY OF TRANSNET THIS DRAWING OR ANY PART THEREOF IS NOT TO BE COPIED OR OTHERWISE REPRODUCED OR USED FOR MANUFACTURE OR ANY OTHER PURPOSE WITHOUT THE WRITTEN PERMISSION FROM CHIEF EXECUTIVE, TRANSNET ENGINEERING	ASSEMBLY DRG No. --		DRAWN	M.L.C.		KILNER PARK BUSBAR 2 ASM ROOF 2 ROOF EQUIPMENT SHEET 1 OF 1		
		--		CHECKED	M.N.N.				
		CLASS 20E		APPROVED	S.L.B.				
		TYPE ELECTRIC LOCOMOTIVE		DATE	2023/11/22				
		-		SCALE	1:10				
PROJECTION		DOCUMENT REFERENCE No.				-	TRANSNET ENGINEERING	No.	PEL99M

PEL99M_00104