

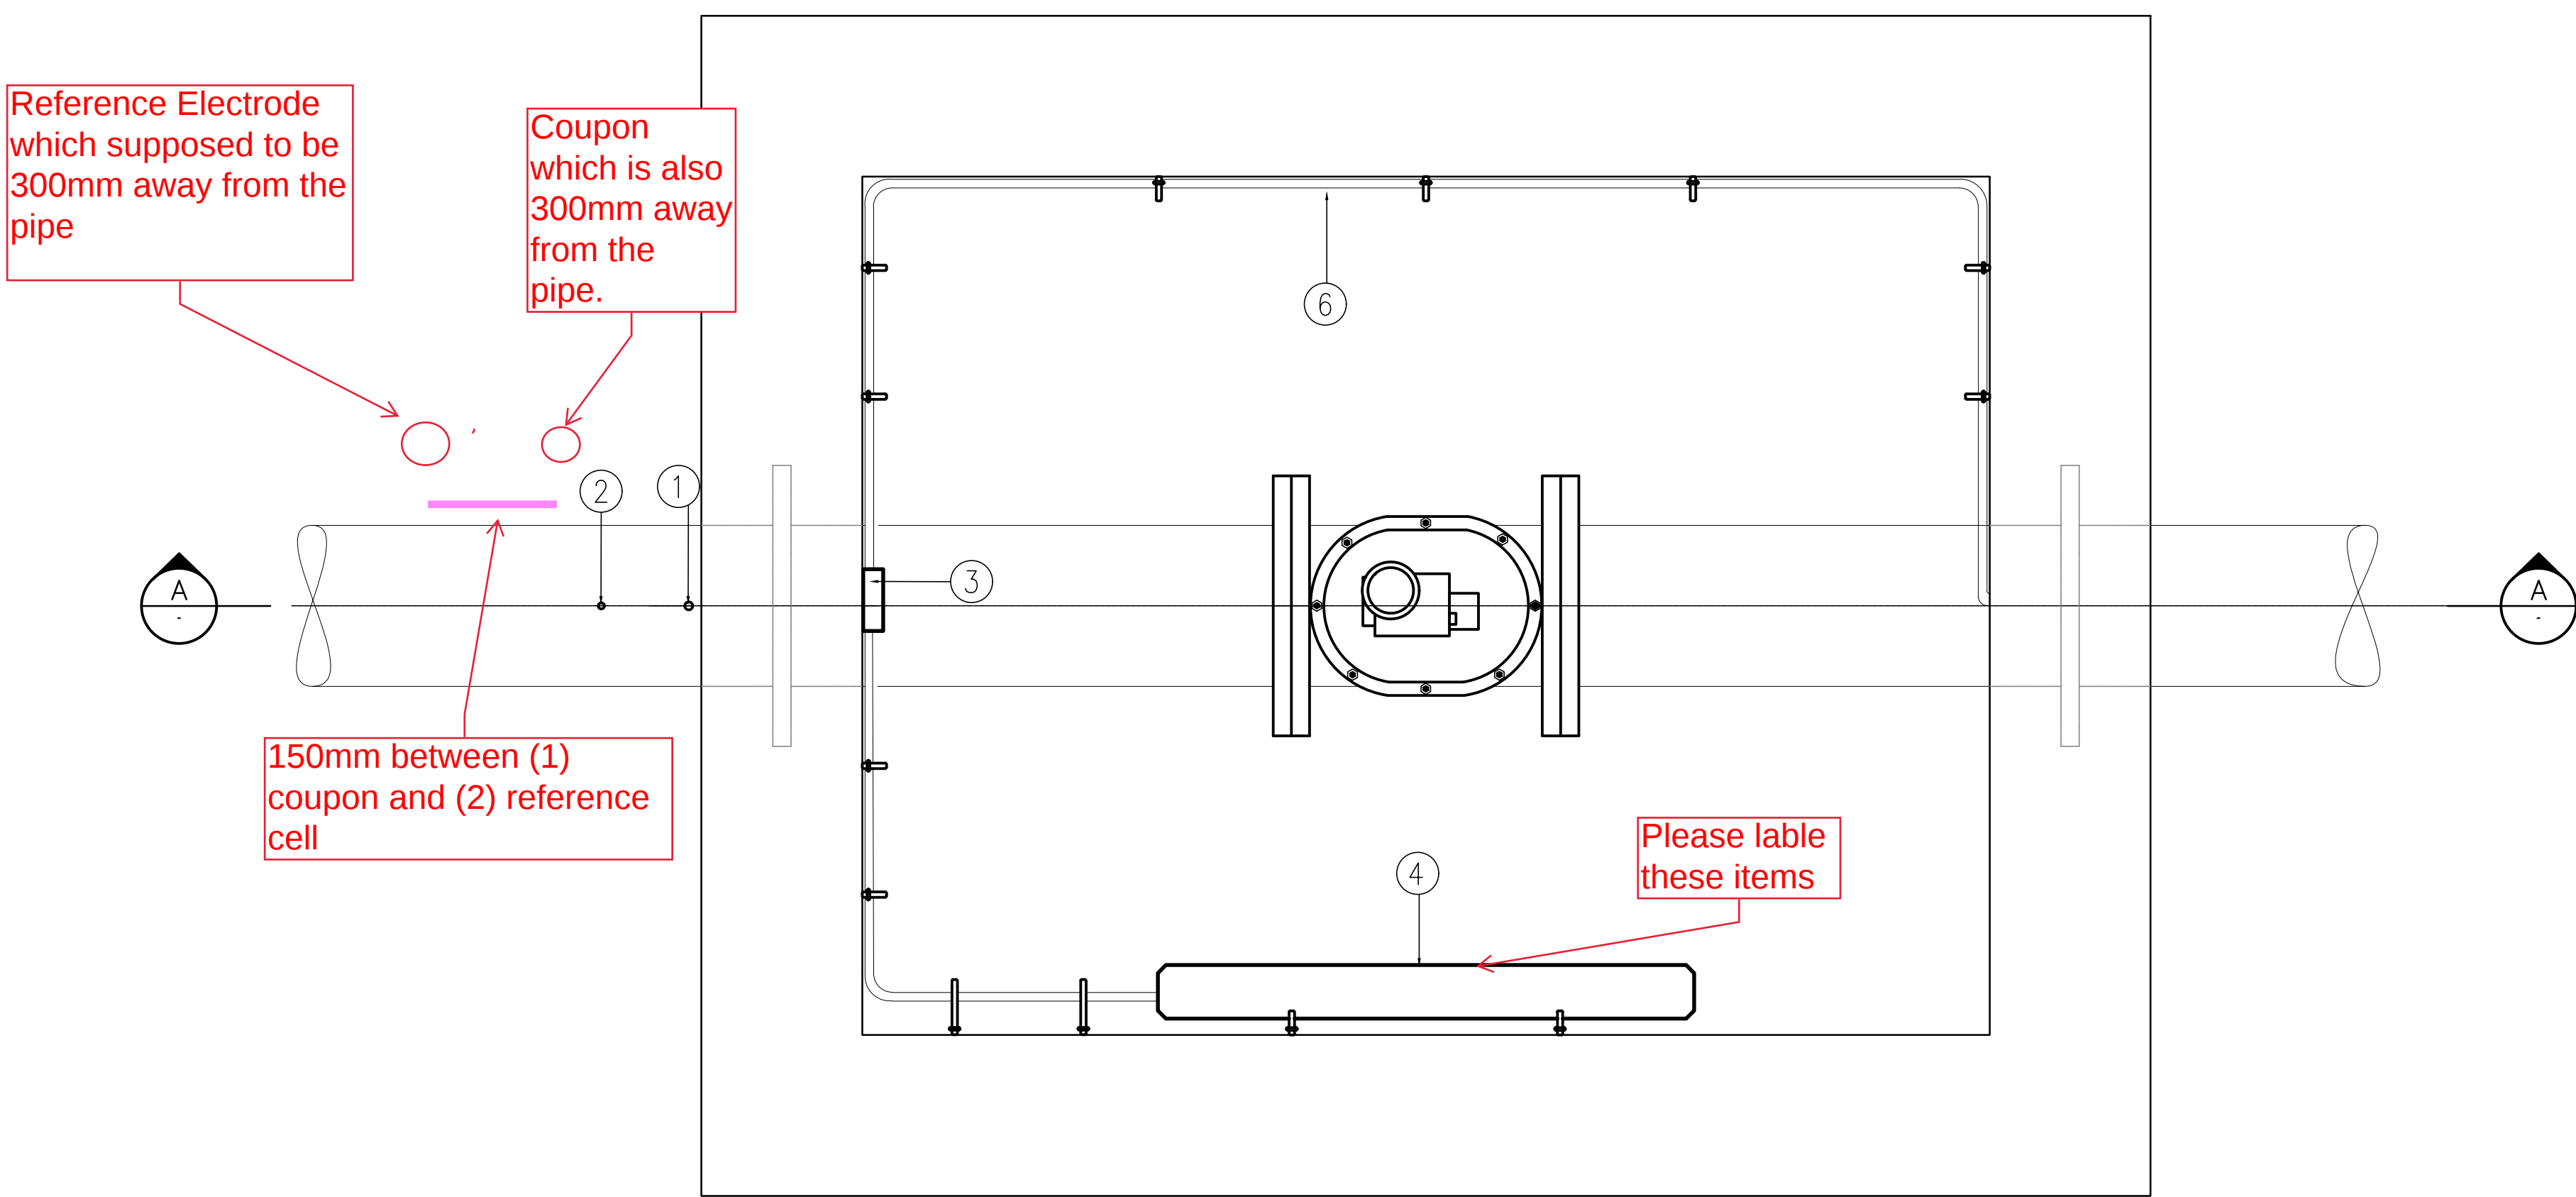


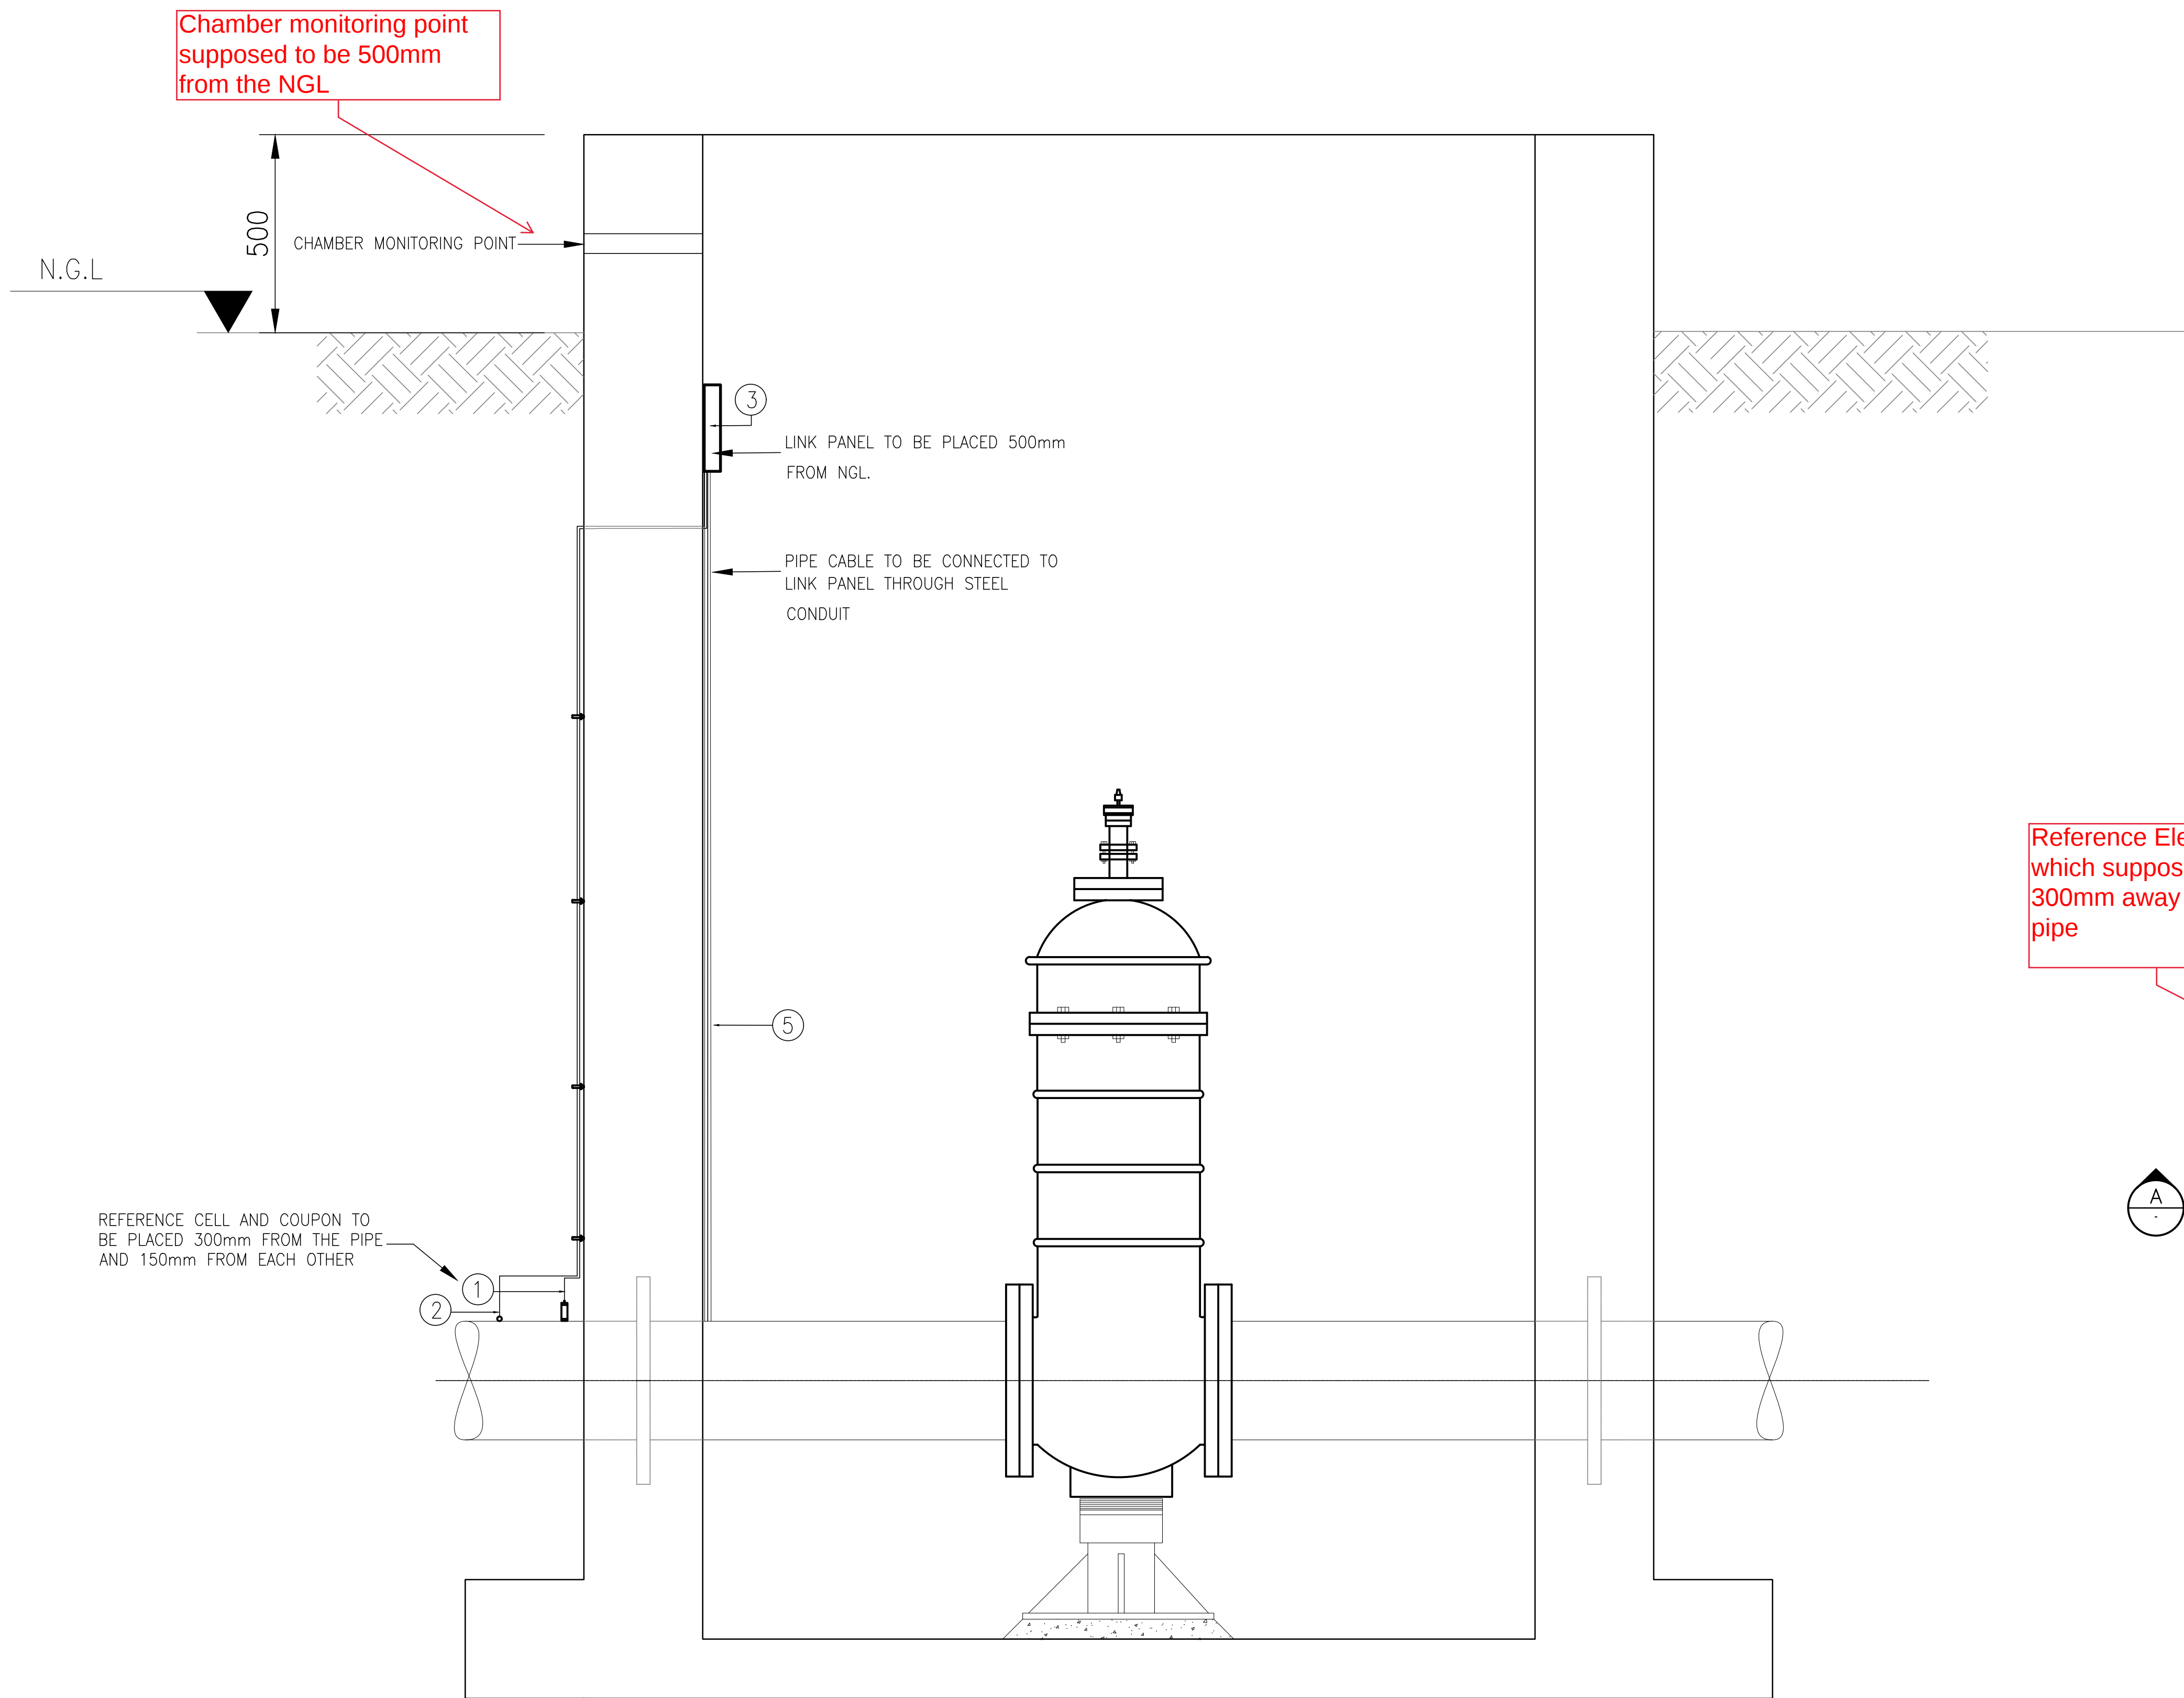

PLAN
1:10

SECTION A
1:10

ITEM	QTY	DESCRIPTION
1	1	PERMANENT REFERENCE ELECTRODE
2	1	MONITORING COUPON
3	1	LINK PANEL
4	1	Mg ANODE
5	1	PIPE CONNECTION $\phi 16\text{mm}$
6	2	CROSS BONDING CABLE

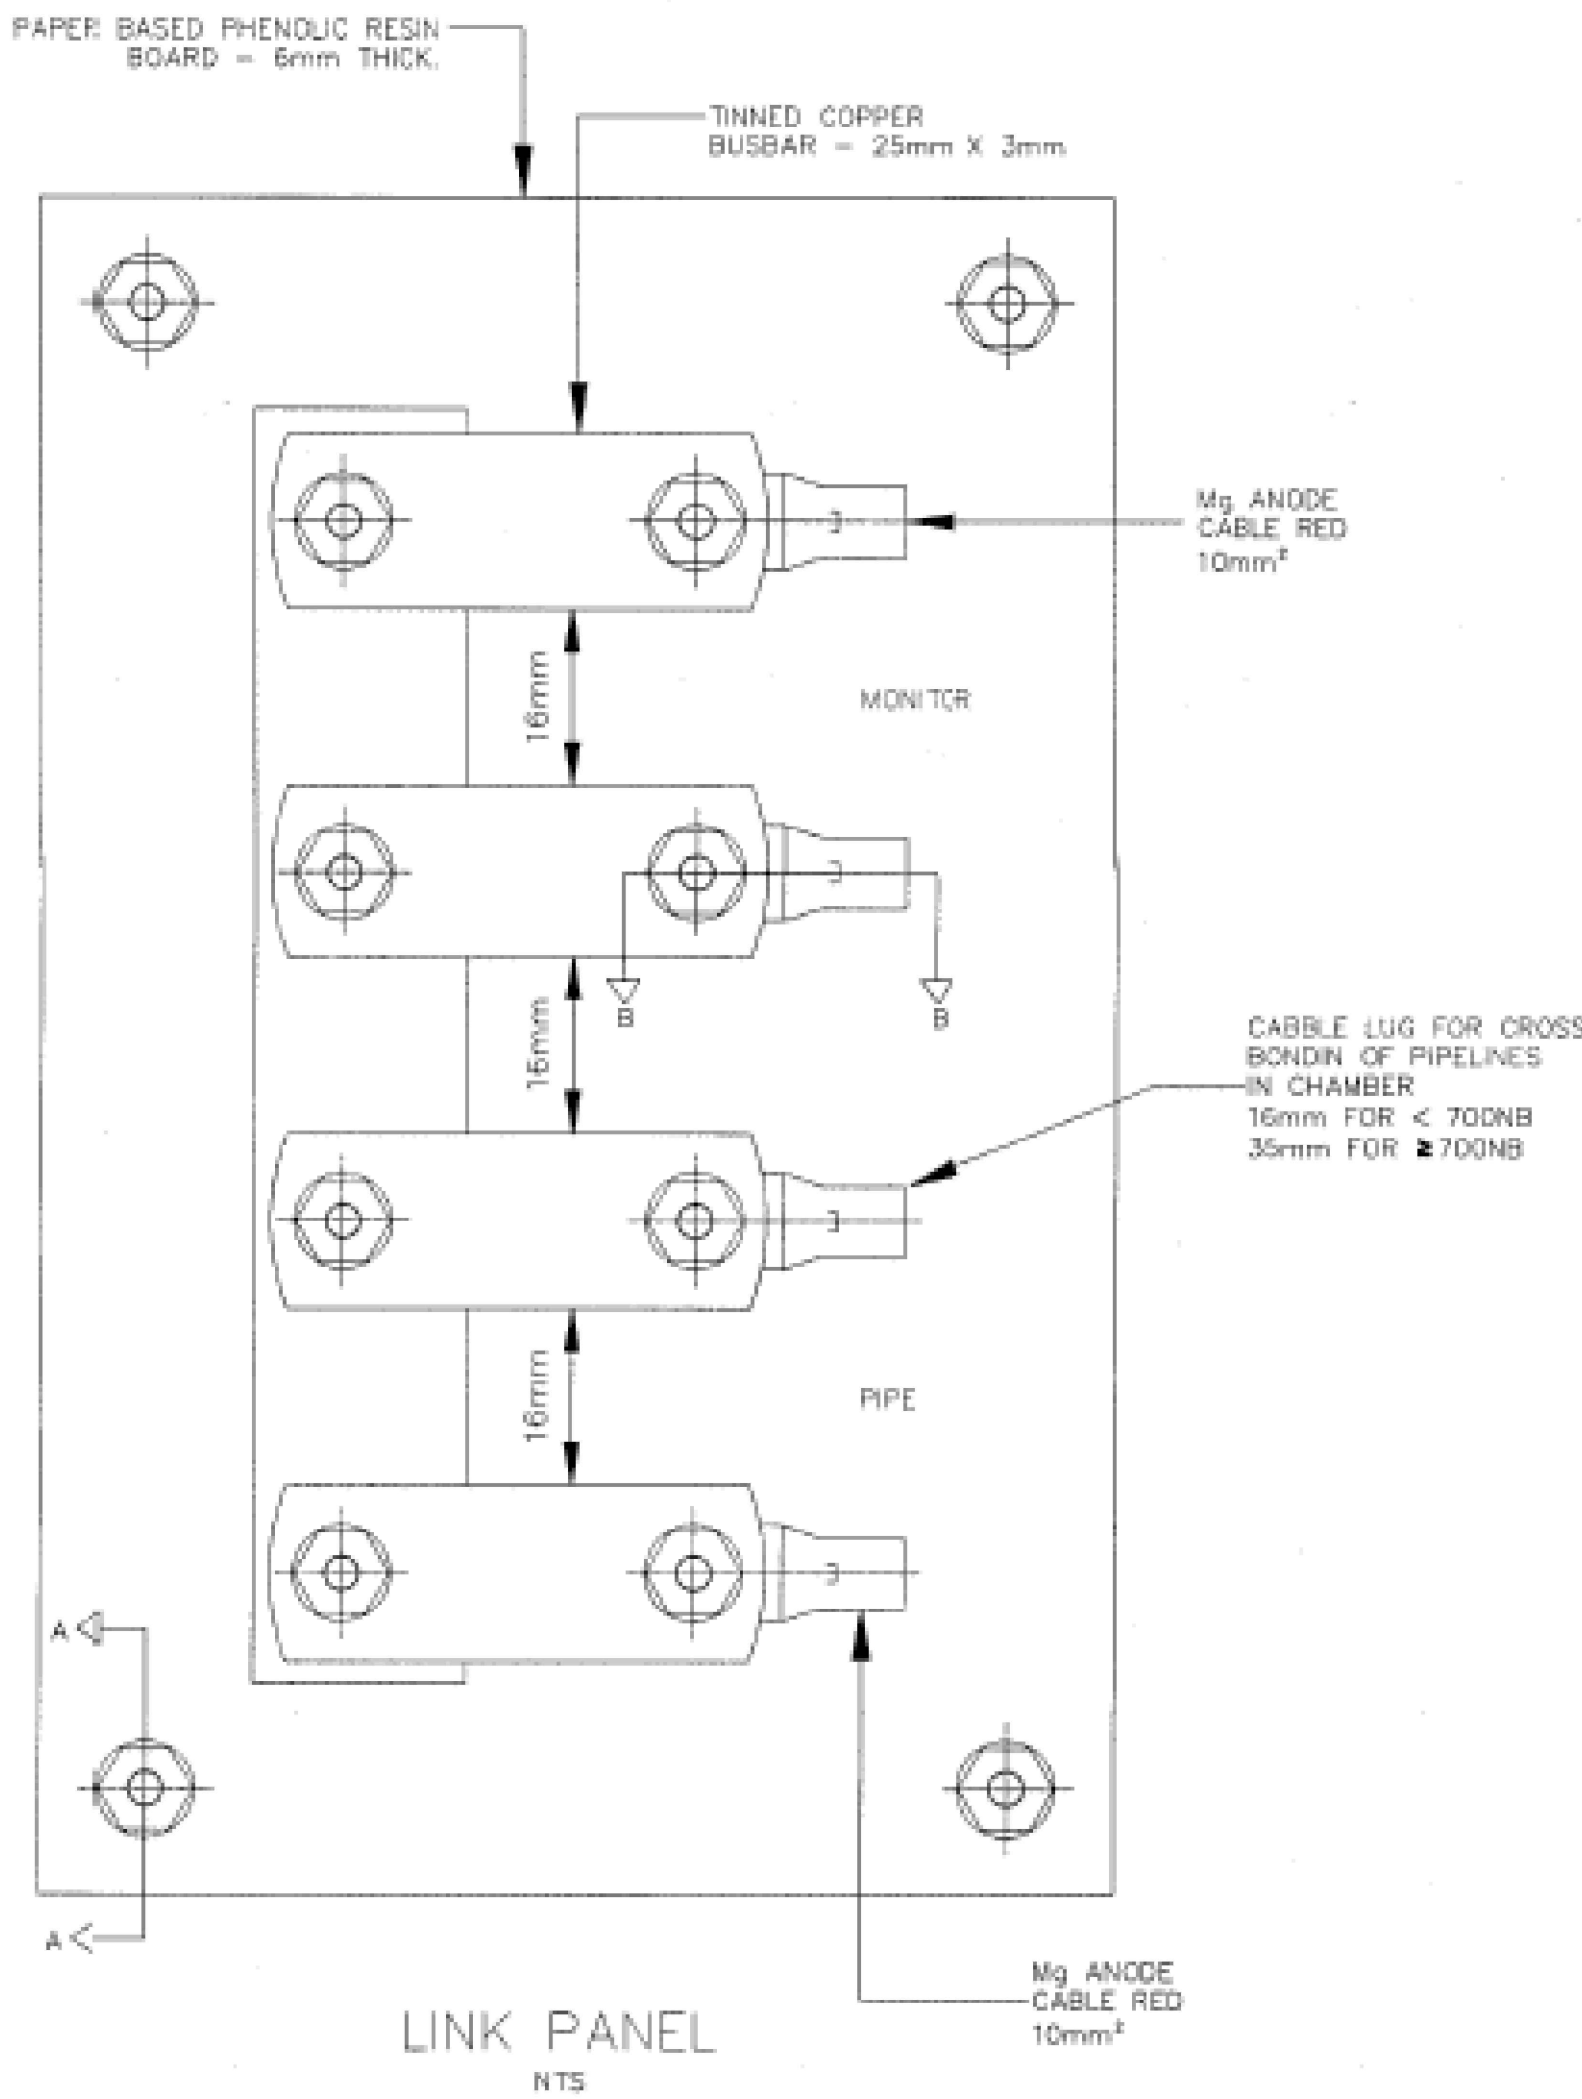

DRG No.R0 50994

- GENERAL NOTES
1. THE DRAWING SHALL BE READ IN CONJUNCTION WITH THE RAND WATER CATHODIC PROTECTION SYSTEM LATEST TECHNICAL SPECIFICATION .
 2. 10 KG MAGNESIUM ANODE (WITHOUT GYPSUM BENTONITE CLAY BACKFILL) WITH ENOUGH TAIL CABLE TO CONNECT TO A LINK PANEL.
 3. MAGNESIUM ANODE TO BE MOUNTED WITH CLAPS ON THE CAMBER AT PIPES LEVEL.
 4. PERMANENT REFERENCE ELECTRODE AND MONITORING COUPON SHALL BE INSTALLED AS PER TS004 AND TS014 RAND WATER LATEST SPECIFICATION.
 5. THE CABLES SHALL BE TERMINATED ON A LINK PANEL INSIDE THE BUNKER AND LABELED.

please separate
coupon and reference
cell on the notes

Please lable
these items

REVISIONS				
No	DATE	CHECKED	APPROVED	DESCRIPTION

REFERENCE DRAWINGS	
NUMBER	TITLE



BOX: 1127
JOHANNESBURG
2000
TEL: 011-682-0911

© RAND WATER 2004 All Rights Reserved

SAP No.	CHECKED BY
CONTRACT No.	D.O.M. G. TUMBE
DESIGNED BY	APPROVED
DRAWN BY	REG. No.
DATE	DATE

STANDAD DRAWING FOR
FOR INSTALLATION OF
ANODE INSIDE CHAMBER

STATION	WKS	DOC. TYPE	S
AS SHOWN			

DRG No.R0 50994

