


MEMBER	No OF	BARS PER MEMB	DIA	LENGTH	TOTAL NUM- BER	MARK	S C	BENDING				
								A	B	C	D	E/r
AREA 2 RETAINING WALL 2.2	1	27	Y10	1950	27	01	34	1850				
		27	Y10	1950	27	02	34	1850				
		10	Y10	5100	10	03	20	(5100)				
		10	Y10	5100	10	04	20	(5100)				
		27	Y12	1300	27	05	37	500	(810)			
		27	Y10	600	27	06	34	500				
		27	Y10	1300	27	07	55	110	170	850	170	(110)
		27	Y10	1050	27	08	35	850				
		6	Y10	5100	6	09	20	(5100)				
		6	Y10	5100	6	10	20	(5100)				
		4	Y10	300	4	11	35	100				
		4	Y10	300	4	12	35	100				

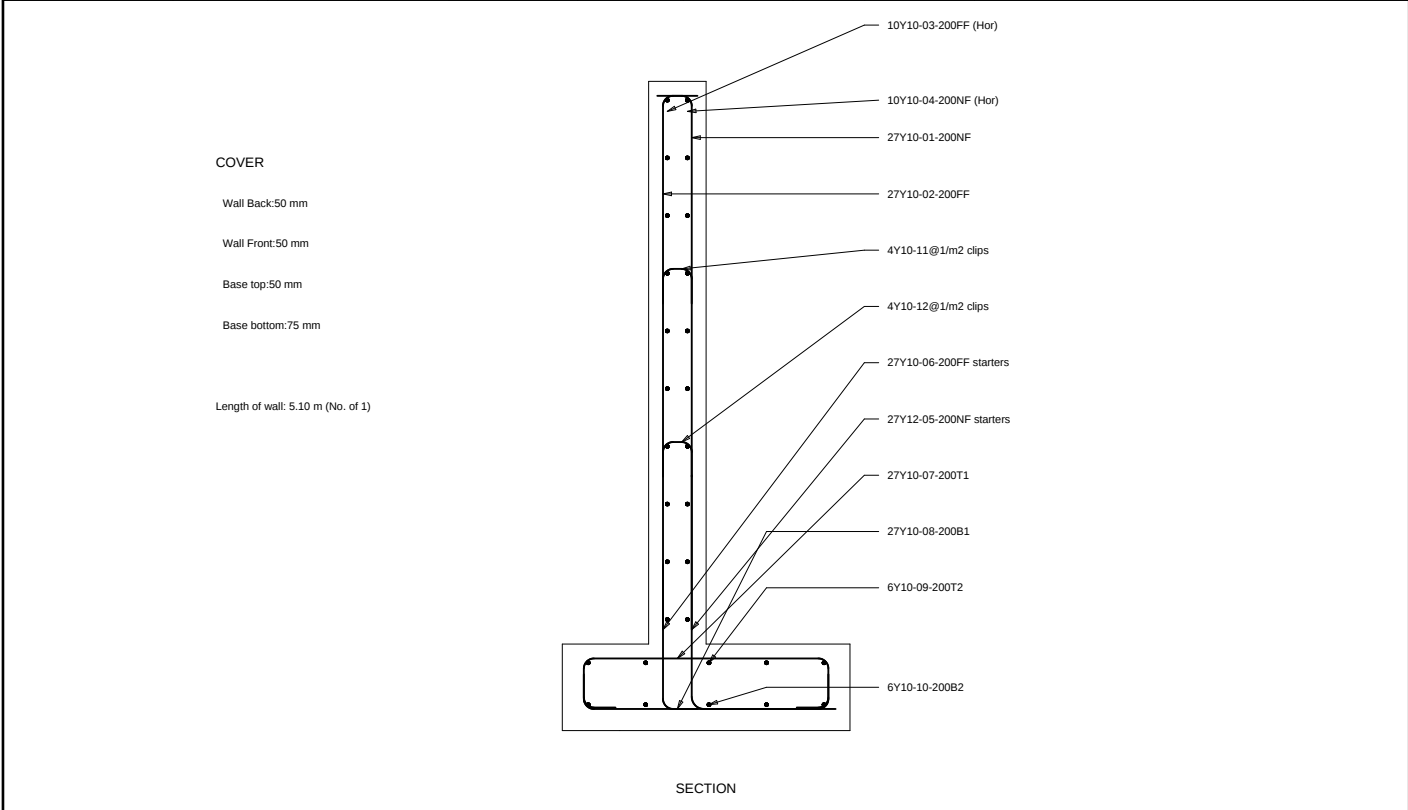

	8	10	12	16	20	25	32	40	TOT	Date	2025/07/11	
R										Det by	S. DEYSEL	
Y		216	31						247	Ref Dwg		
TOT		216	31						247	Job No	1006614	
					PORT RICHARDS BAY AREA 2 RETAINING WALL 2.2 REBAR					Revision		T0
										Schedule No		BS-RW-03A