


MEMBER	No OF	BARS PER MEMB	DIA	LENGTH	TOTAL NUM- BER	MARK	S C	BENDING				
								A	B	C	D	E/r
AREA 2 RETAINING WALL 2.3	2	18	Y10	1950	36	01	34	1850				
		18	Y10	1950	36	02	34	1850				
		10	Y10	3400	20	03	20	(3400)				
		10	Y10	3400	20	04	20	(3400)				
		18	Y12	1300	36	05	37	500	(810)			
		18	Y10	1200	36	06	37	500	(720)			
		18	Y10	1300	36	07	55	110	170	850	170	(110)
		18	Y10	1050	36	08	35	850				
		6	Y10	3400	12	09	20	(3400)				
		6	Y10	3400	12	10	20	(3400)				
		3	Y10	300	6	11	35	100				
		3	Y10	300	6	12	35	100				

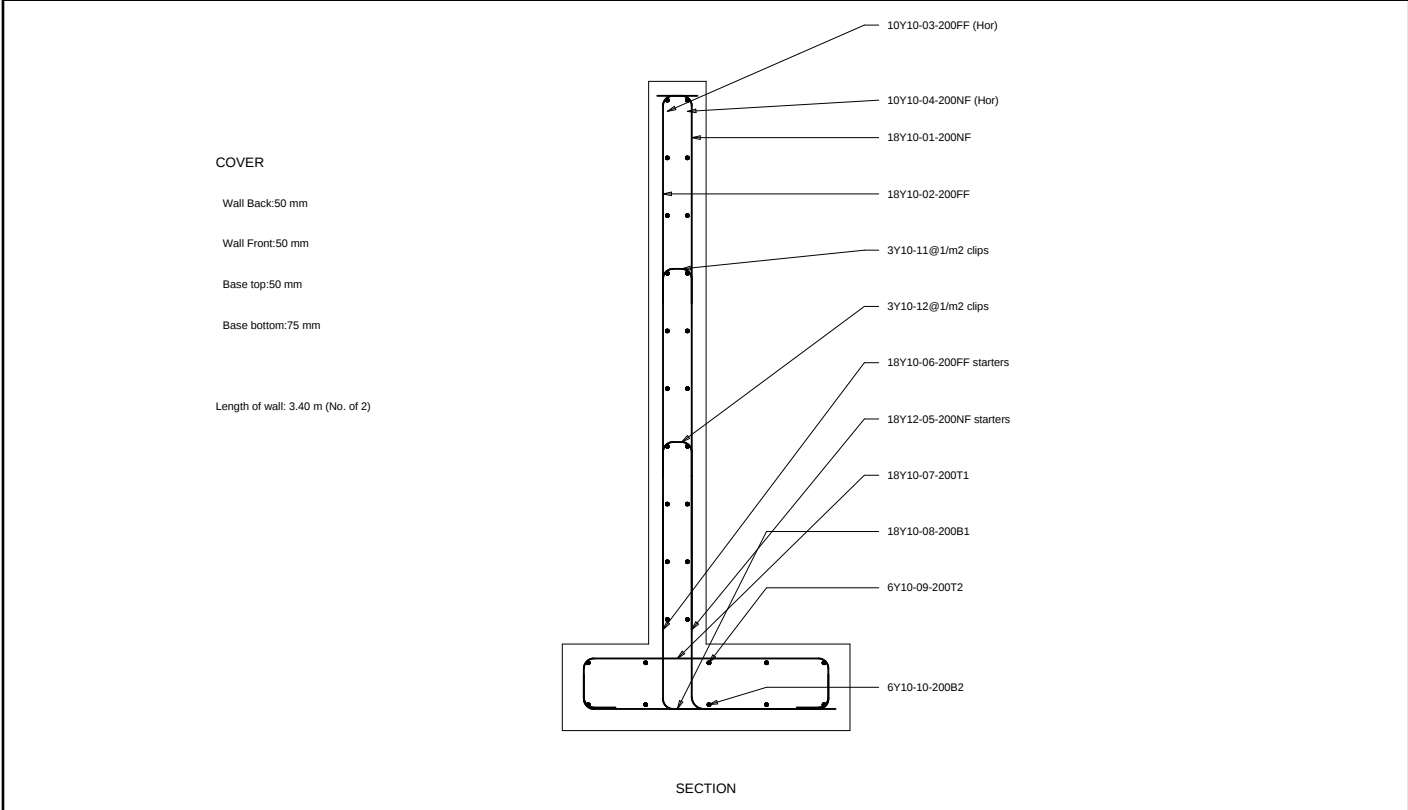

	8	10	12	16	20	25	32	40	TOT	Date	2025/07/11		
R										Det by	S. DEYSEL		
Y		302	42						343	Ref Dwg			
TOT		302	42						343	Job No	1006614		
					PORT RICHARDS BAY AREA 2 RETAINING WALL 2.4 REBAR					Revision		T0	
										Schedule No		BS-RW-04A	