


MEMBER	No OF	BARS PER MEMB	DIA	LENGTH	TOTAL NUM- BER	MARK	S C	BENDING				
								A	B	C	D	E/r
AREA 2 RETAINING WALL 2.4	2	16	Y10	1950	32	01	34	1850				
		16	Y10	1950	32	02	34	1850				
		10	Y10	3000	20	03	20	(3000)				
		10	Y10	3000	20	04	20	(3000)				
		16	Y12	1300	32	05	37	500	(810)			
		16	Y10	1200	32	06	37	500	(720)			
		16	Y10	1300	32	07	55	110	170	850	170	(110)
		16	Y10	1050	32	08	35	850				
		6	Y10	3000	12	09	20	(3000)				
		6	Y10	3000	12	10	20	(3000)				
		2	Y10	300	4	11	35	100				
		2	Y10	300	4	12	35	100				

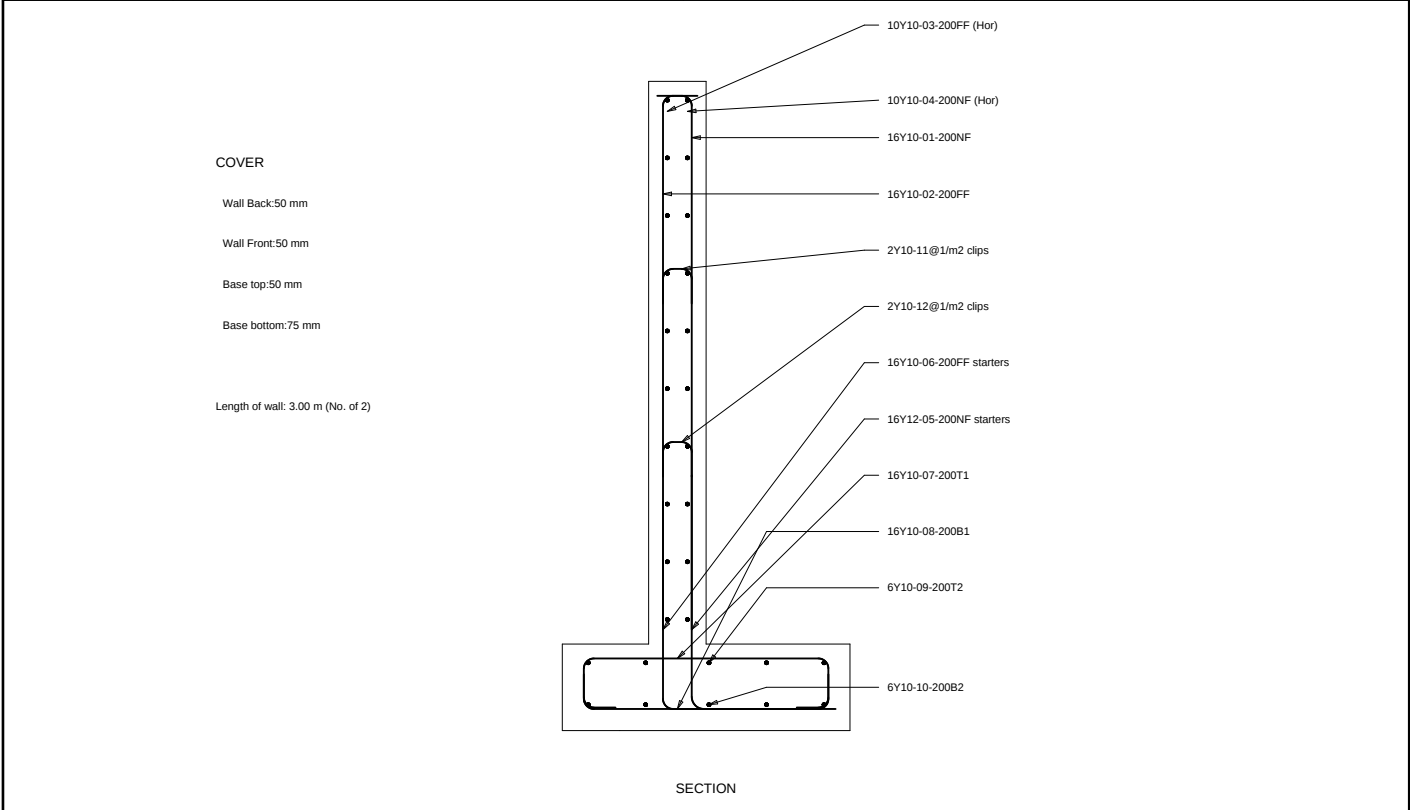

	8	10	12	16	20	25	32	40	TOT	Date	2025/07/11 S. DEYSEL 1006614
R										Det by	
Y		267	37						304	Ref Dwg	
TOT		267	37						304	Job No	
					PORT RICHARDS BAY AREA 2 RETAINING WALL 2.4 REBAR					Revision	T0
										Schedule No	BS-RW-05A