


MEMBER	No OF	BARS PER MEMB	DIA	LENGTH	TOTAL NUM- BER	MARK	S C	BENDING				
								A	B	C	D	E/r
AREA 2 RETAINING WALL 2.5	2	55	Y10	1950	110	01	34	1850				
		55	Y10	1950	110	02	34	1850				
		10	Y10	10900	20	03	20	(10900)				
		10	Y10	10900	20	04	20	(10900)				
		55	Y12	1300	110	05	37	500	(810)			
		55	Y10	1200	110	06	37	500	(720)			
		55	Y10	1300	110	07	55	110	170	850	170	(110)
		55	Y10	1050	110	08	35	850				
		6	Y10	10900	12	09	20	(10900)				
		6	Y10	10900	12	10	20	(10900)				
		10	Y10	300	20	11	35	100				
		10	Y10	300	20	12	35	100				

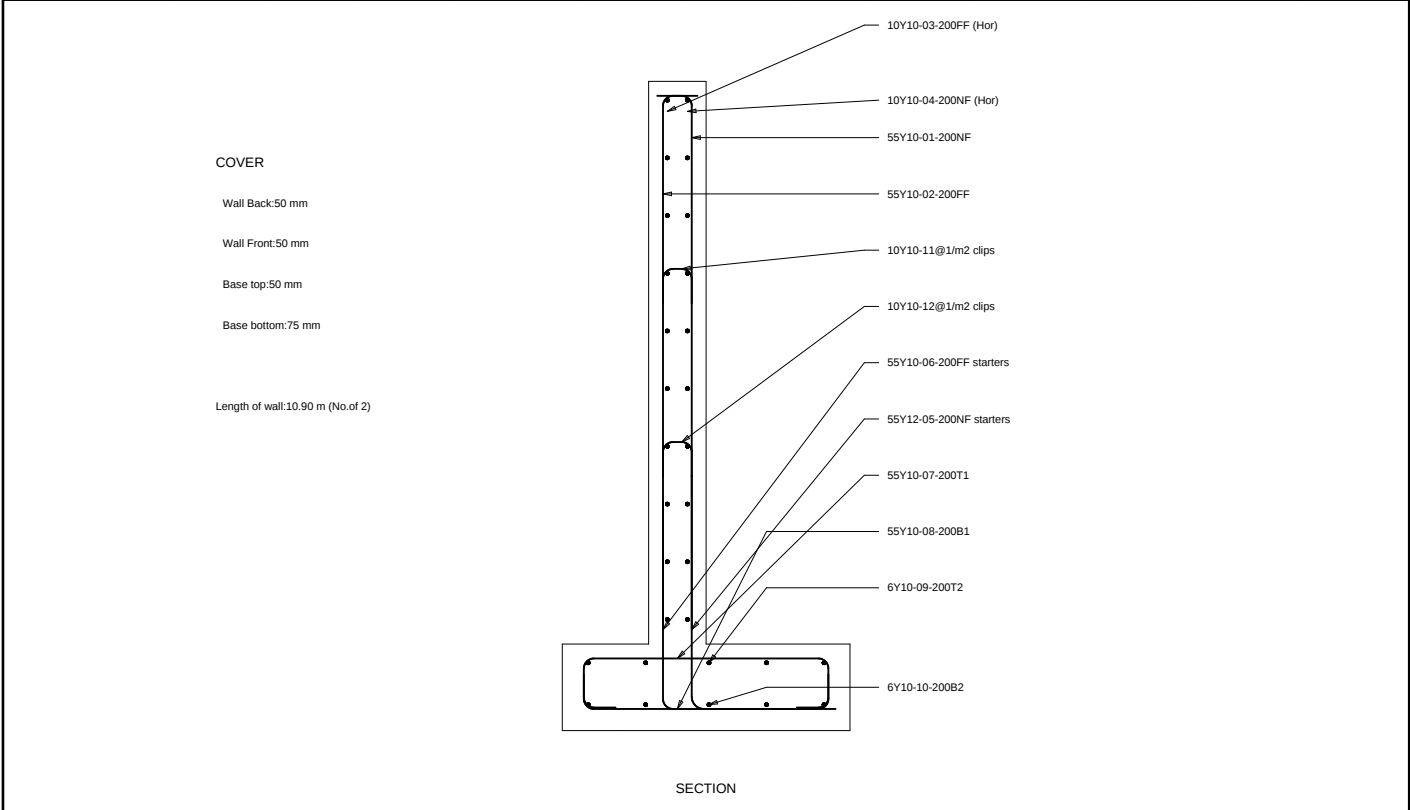

	8	10	12	16	20	25	32	40	TOT	Date	2025/07/11	
R										Det by	S. DEYSEL	
Y		943	127						1070	Ref Dwg		
TOT		943	127						1070	Job No	1006614	
ZUTARI IMPACT. ENGINEERED.					PORT RICHARDS BAY AREA 2 RETAINING WALL 2.5 REBAR					Revision		T0
												Schedule No BS-RW-06A