


MEMBER	No OF	BARS PER MEMB	DIA	LENGTH	TOTAL NUM- BER	MARK	S C	BENDING				
								A	B	C	D	E/r
AREA 4 RETAINING WALL 4.3	1	14	Y10	1650	14	01	34	1550				
		14	Y10	1650	14	02	34	1550				
		8	Y10	2600	8	03	20	(2600)				
		8	Y10	2600	8	04	20	(2600)				
		14	Y12	1300	14	05	37	500	(810)			
		14	Y10	1200	14	06	37	500	(720)			
		14	Y10	1300	14	07	55	110	170	850	170	(110)
		14	Y10	1050	14	08	35	850				
		6	Y10	2600	6	09	20	(2600)				
		6	Y10	2600	6	10	20	(2600)				
		2	Y10	300	2	11	35	100				
		2	Y10	300	2	12	35	100				

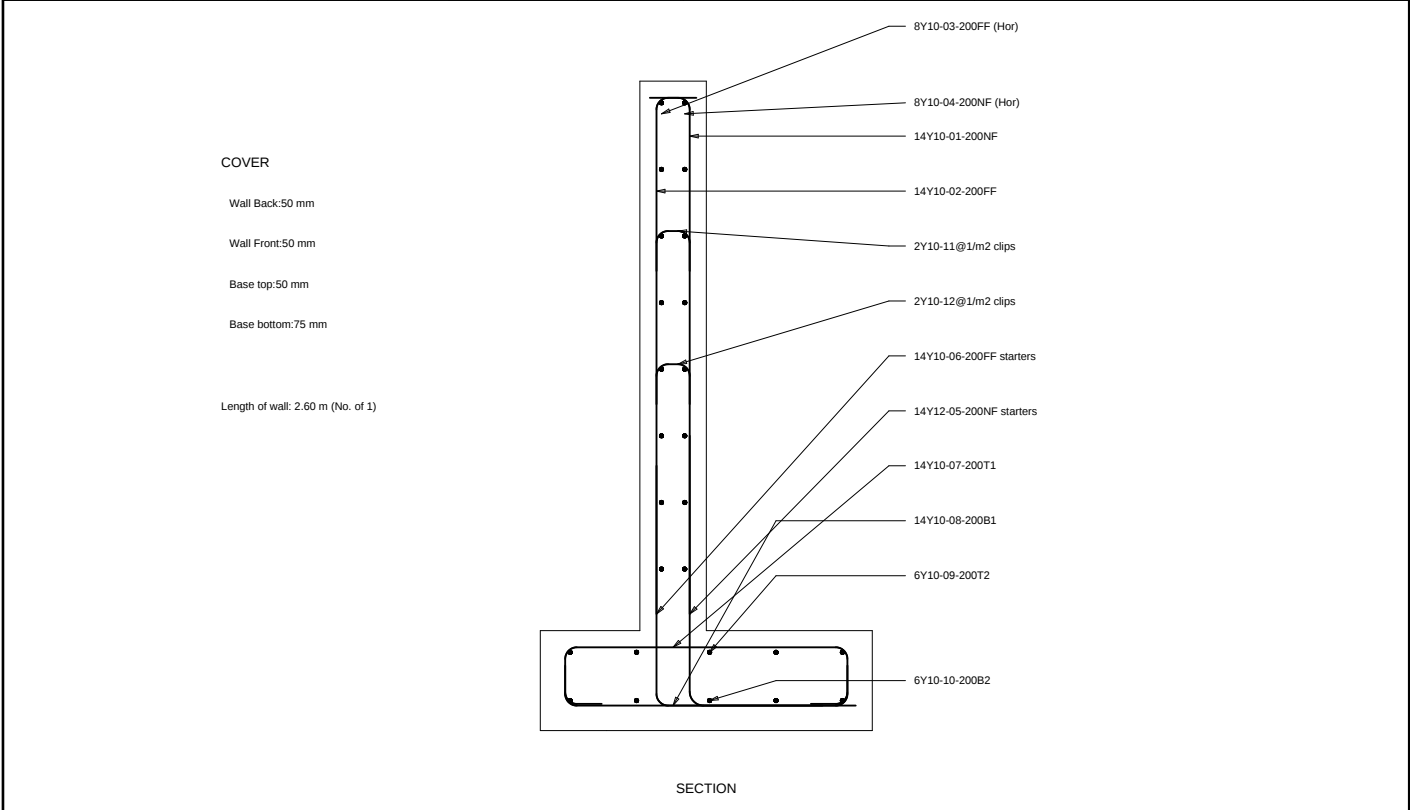

	8	10	12	16	20	25	32	40	TOT	Date Det by Ref Dwg Job No	2025/07/11 S. DEYSEL 1006614	
R												
Y		105	16						121			
TOT		105	16						121			
					PORT RICHARDS BAY AREA 4 RETAINING WALL 4.3 REBAR					Revision		T0
										Schedule No		BS-RW-10A