


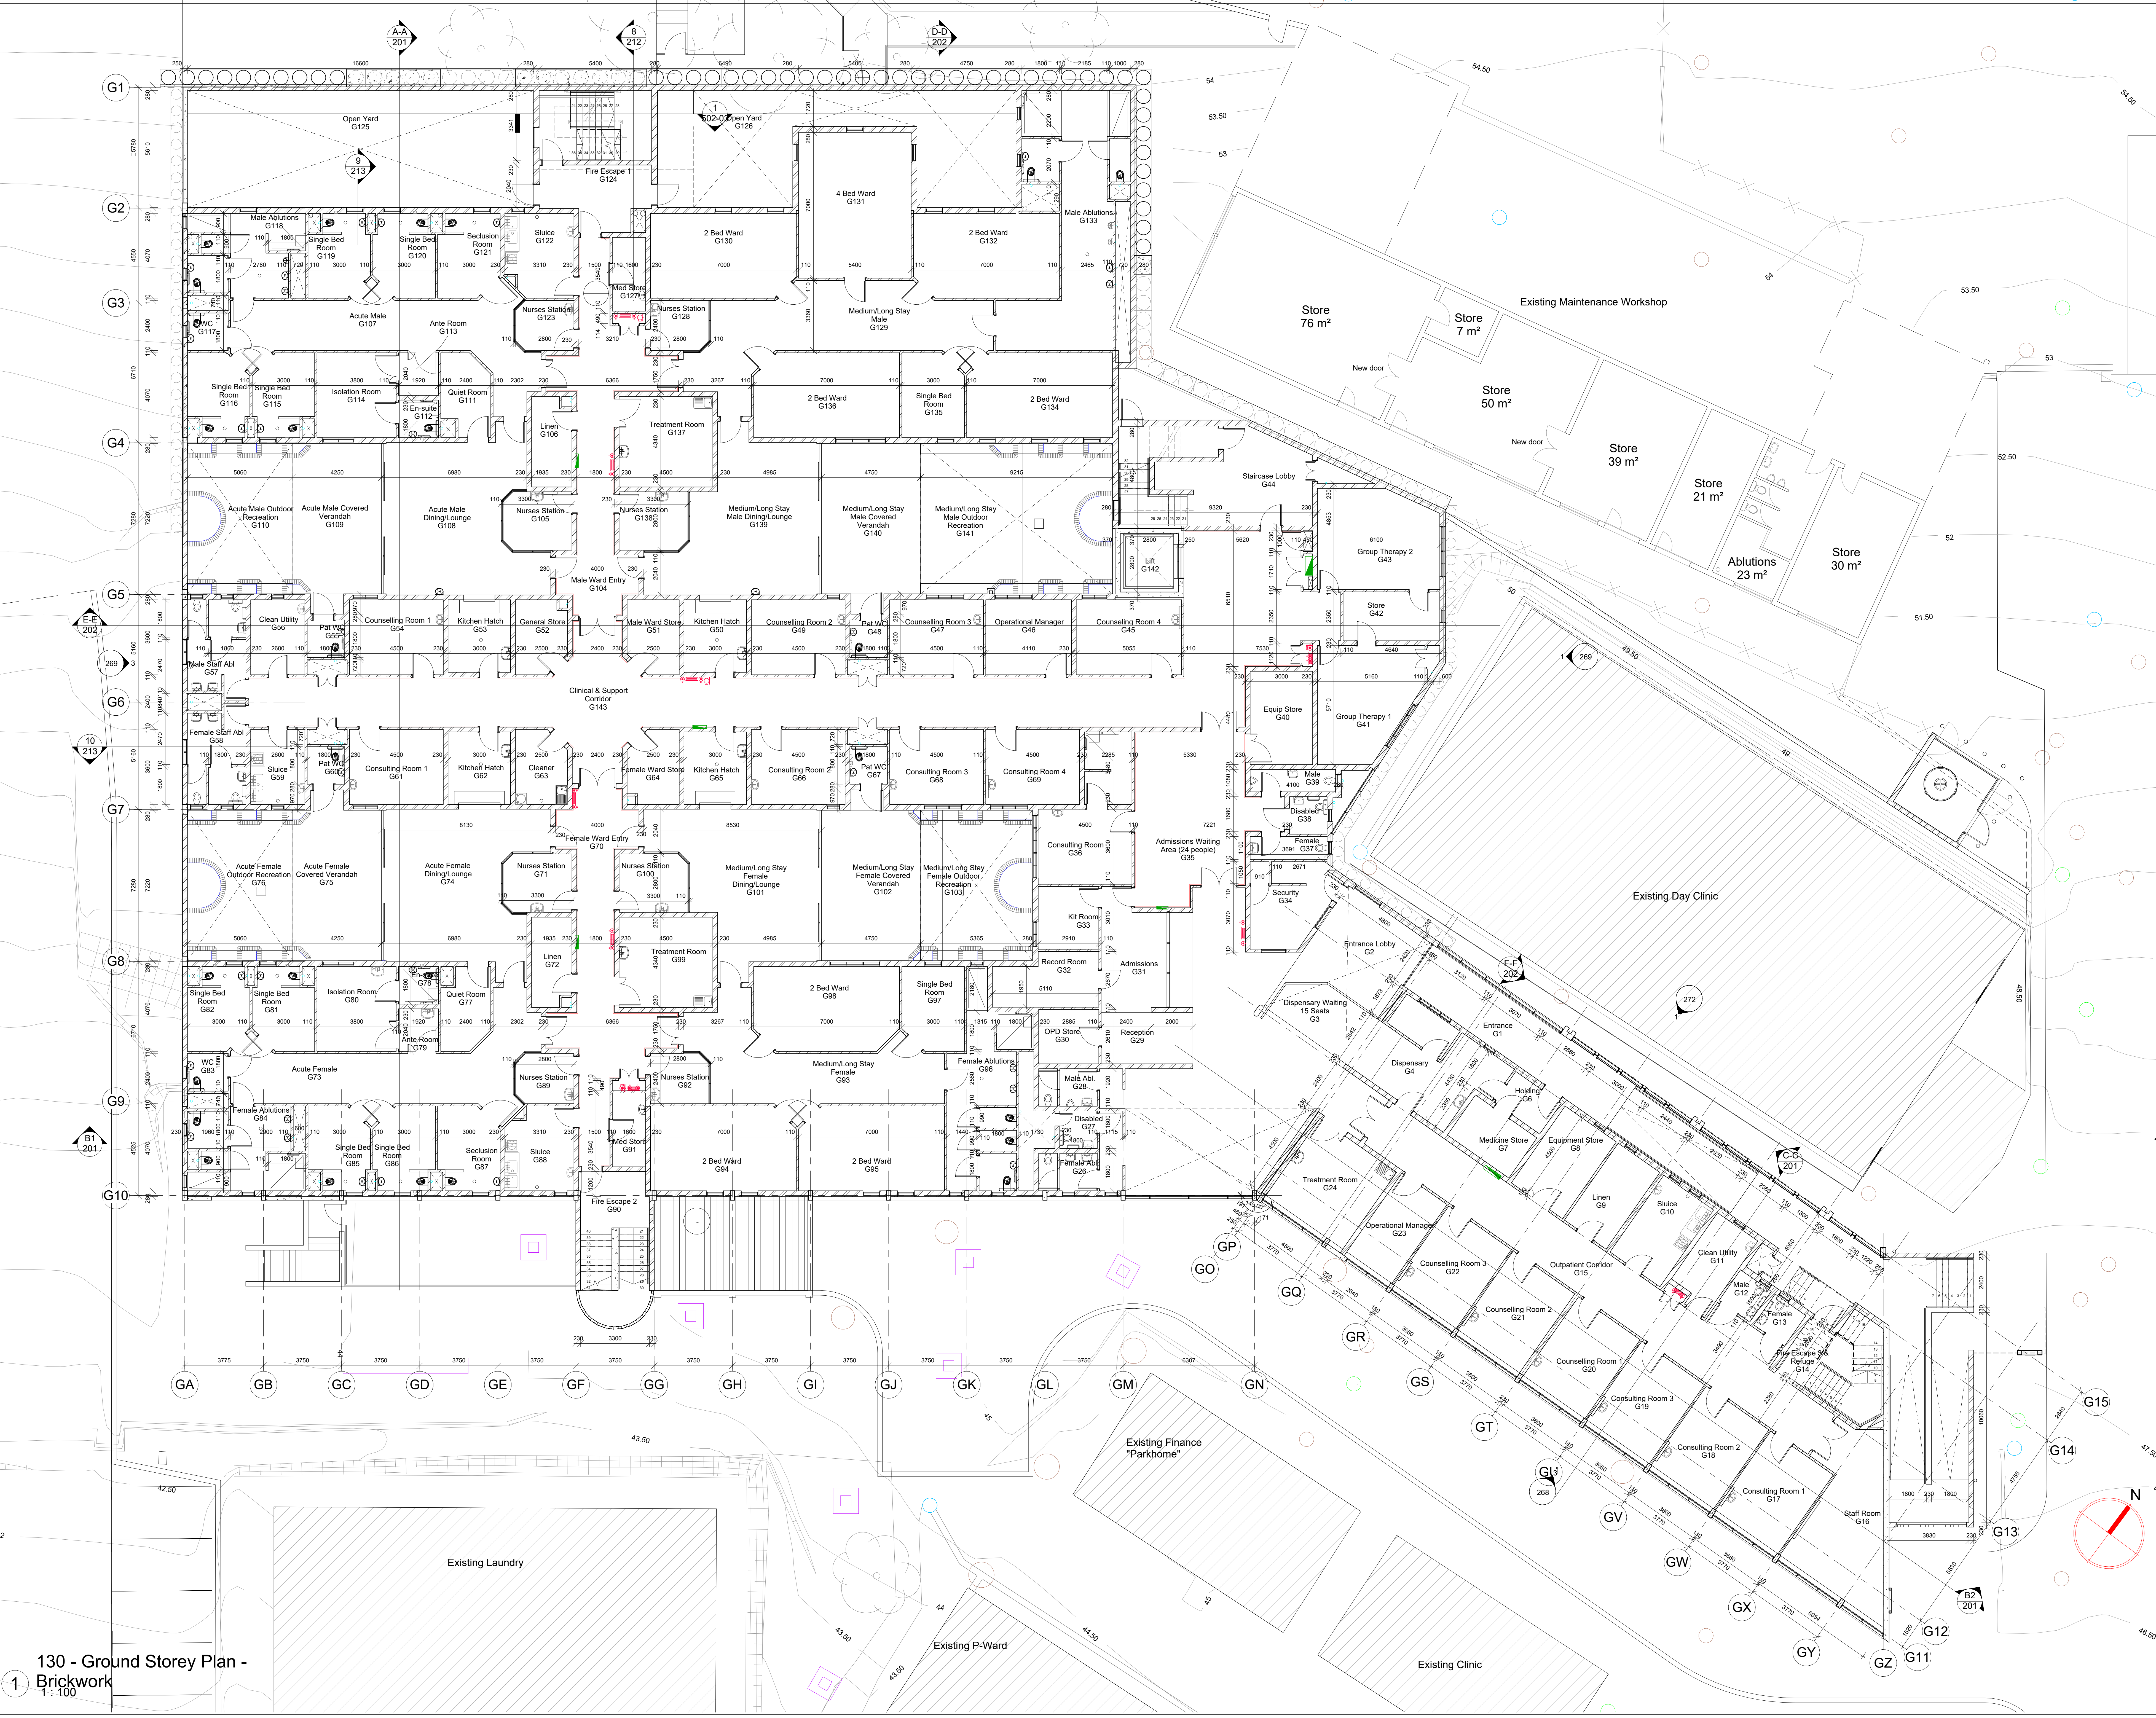

REVISIONS			
No.	Description	Date	By
A1	Minor changes as per NDOH	09.09.2021	SG
A2	Minor changes as per NDOH	20.09.2021	SG
A3	Fire escapes passages to Outdoor Recreation omitted. Fire escape passage from Dining Lounge widened. Stores in Clinical Area omitted. Serving Hatches & Ward Stores size increased.	27.09.2021	SG
A4	300 x 300mm Electrical duct added in Medicine room.	30.09.2021	WP
A5	Minor changes as per NDOH	15.10.2021	SG
A6	Minor changes as per NDOH	05.11.2021	SG
A7	Entrance added to Lobby/Refuge. Assembly area added.	12.11.2021	WP
A8	Nurses Station & Security reconfigured. Treatment room & Linen Store relocated. Cleaners room & Staff WC added in Nurses Station. Refuge & Fire exit reconfigured.	09.12.2021	WP
A9	Medicine Room converted to Satellite Pharmacy. Lift Lobby & staircase reconfigured. Linen Store in Nurses Station changed to Sluice Room. Cleaner room & WC in Nurses Station changed to Linen & Med Store. Fire escape staircase reconfigured. Kitchen Hatches moved Security area increased.	15.02.2022	WP
A9.1	Ward fire escape route revised.	02.03.2022	WP
A10	Medicine Dispensary layout revised. Consulting Room, Counselling Room, Sluice Room, Clean Utility & Acute Single Room layouts revised. Male & Female Ward Store added. External ramp to walkway updated. Ward room played walls with doors updated.	14.03.2022	WP
A11	Lift lobby wall moved back & double door changed to single door. General Ward store changed to 'General Store'. Furniture layouts updated. Glazing added to external walls.	18.03.2022	WP
A12	Patient ablation walls changed to 230mm. External columns & wall added to Main Entrance walkway with man trap. Ramp & stairs added at Main Entrance. Medicine Drop-off Zone changed to Medicine Store & delivery hatch added in man trap. New retaining wall & repositioned G2 tank added behind Casualty Ward. Drainage ducts added in Outdoor Recreation courtyard.	01.04.2022	WP
A13	Brick pinnles added to WCs & WHBs.	19.04.2022	WP
A14	Treatment Rooms layout updated. Group Therapy Store increased. Linen Store layouts updated. 4 Bed Ward layout updated. Drinking fountains and dividing walls in Med/Long Stay omitted. Ducts added in Acute Rooms & ablutions. Ante Room & Disabled WC & shower added to Isolation Room. Pharmacy layout updated.	03.06.2022	WP
A15	Structural grid updated. SE staircase updated. Entrance ramp & stairs updated. M/L Female Ablution layout updated. Selected 230mm walls changed to 110mm walls. Fire hose reels & fire extinguishers added.	02.11.2022	WP
A16	Wall thicknesses updated. Building footprint updated. Lift lobby and back staircases updated. Medicine store walls thickened to 230mm. Admissions side wall thickened to 230mm.	11.08.2023	WP
A17	Structural grid updated. Windows added on SW elevation & WHB added in Long Stay Recreation. Open yards floor finish change to AG. Admissions ablutions duct external wall replaced with mesh screen and windows added to ablutions. Clinical Counselling Room 4 size extended to Lift shaft. Brickwork removed from Staff Entrance. Mesh screen added to ducts on SW. Access doors added to ducts.	27.09.2023	WP
A18	Grid added for columns on perimeter. Wall on grid GA changed to 230mm.	02.11.2023	WP
A19	Stair G124 Reconfigured. Piling position to match 38 Eng layout. Column added at grid G13-GN. Columns to Grid A1-G3 / G6 / G9 positioned onto grid.	16.11.2023	WP
A20	Consulting Room G36 revised.	24.07.2024	WP
		16.08.2024	PD
		10.07.2025	KS

THIS DRAWING IS TO BE READ IN CONJUNCTION WITH SPECIFICATION DOCUMENT 1518-500-00

HEALTH DEPARTMENT SIGNATURES

ACTING CHIEF DIRECTOR: DOH INFRASTRUCTURE _____

HEAD OFFICE PROGRAMME / SERVICE _____

DISTRICT MANAGER _____

CEO / MANAGER OF THE FACILITY _____

DOH PROJECT MANAGER _____

IMPLEMENTING AGENT PROJECT MANAGER _____

PROFESSIONAL SERVICE PROVIDER

NAME: M.R.M. GOVENDER _____

SIGNATURE _____ DATE: 2024.09.17

ARCHITECT

ART&K ARCHITECTS (Pty) Ltd
Durban: 46 Lene Avenue Road, Chatswood, Durban 4000
tel: 031 201 0445 fax: 031 201 6600 email: info@art&k.co.za
Port Shepstone: 19 Tradewinds, Marine Drive, Shelly Beach
tel: 039 682 2447 fax: 039 682 2445 email: shelly@art&k.co.za

health
Department:
Health
PROVINCE OF KWAZULU-NATAL

KWAZULU-NATAL PROVINCE
PUBLIC WORKS
REPUBLIC OF SOUTH AFRICA

SOUTHERN REGION

Project:
WIMS NO. 044044: SOUTHERN REGION: PORT SHEPSTONE: DEPARTMENT OF HEALTH: PORT SHEPSTONE: PORT SHEPSTONE HOSPITAL: NEW PSYCHIATRIC WARD

Drawing Description:
Ground Storey Plan - Brickwork

Scale:
1:100

Drawn:
SG/ WP

Date:
17-09-2024

Consultant Project No.:
1518

Drawing No.:
A20

Rev.:
A20

DOW Drawing number:
WIMS no. 044044

Stamped by Plans approval Committee