

	6	8	10	12	16	20	25	32	40	TOTAL	
R		4								4	
Y				2045	133					2177	
TOTAL		4		2045	133					2182	

FOR TENDER

NOTES

GENERAL NOTES:

1. ALL MATERIAL AND WORKSMANSHIP MUST COMPLY WITH THE LATEST RELEVANT SANS REQUIREMENT.
2. ALL DIMENSIONS ARE IN MILLIMETERS (UNLESS OTHERWISE SPECIFIED).
3. DON'T SCALE FROM THESE DRAWINGS.
4. ANY DISCREPANCIES & AMBIGUITIES ON DRAWINGS TO BE REPORTED TO ENGINEERS IMMEDIATELY.
5. THIS DRAWING TO BE READ IN CONJUNCTION WITH ALL RELEVANT DRAWINGS AND STANDARDIZED SPECIFICATIONS MENTIONED.
6. ANY DISCREPANCIES SHALL BE REFERRED TO THE ENGINEER BEFORE CONSTRUCTION.
7. LEVELS AND DIMENSIONS TO BE CHECKED BY CONTRACTOR BEFORE ANY WORK COMMENCES.
8. FINAL POSITION OF SERVICES TO BE VERIFIED ON SITE.

A horizontal number line with arrows at both ends. It has major tick marks labeled 0, 1000, and 2000. A smaller tick mark is located halfway between 0 and 1000, representing 500.


0	07/03/22	ISSUED FOR TENDER	SDH
NO.	DATE	REVISION	

AMENDMENTS

CLIENT

Approved _____ Date _____

LOCAL AUTHORITY

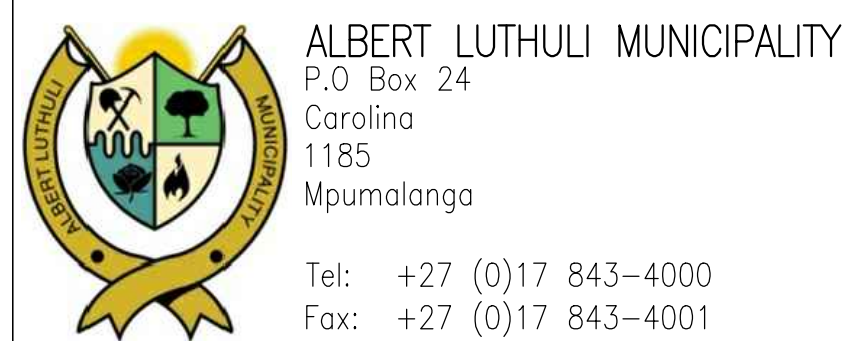

Approved _____ Date _____

CONSULTANT DETAIL

CEENEX (Pty) Ltd
291 Sprite Avenue
Menlyn Woods Office Park
Faerie Glen, Pretoria (RSA)

Tel: +27 (0)12 361-4373
Fax: +27 (0)12 361-4371

Approved _____ Date _____

PROJECT NAME

UPGRADE OF THE CAROLINA WATER
TREATMENT PLANT TO 6ML/D – PHASE 4B

DRAWING TITLE

NEW FLOCCULATION CHANNEL AND CLARIFIER: REINFORCEMENT LAYOUT

	NAME	
Client	B MDUTYULWA	
Designer	J STEYN	
Drawn	T MPEPELE	
Checked	H FOUCHE	
Approved	S HOLTZHAUSEN	
Engineer	S HOLTZHAUSEN	
Scale	AS SHOWN	ORIGINAL PAPER SIZE: A1

Contract Number : ALMP04/2021

Project Number : 10783

Drawing Number : 10783-4B-500-001

PROJECT STATUS

<input type="radio"/> CONCEPT DRAWING	<input checked="" type="radio"/> TENDER DRAWING	<input type="radio"/> CONSTRUCTION DRAWING	<input type="radio"/> AS BUILT DRAWING	SHEET	REVISION
				2/2	A

SHEET REVISION

2/2	A
-----	---