

ALL PLANS AND DOCUMENTS ARE THE SOLE PROPERTY OF SARS CORPORATE REAL ESTATE (CRE). NO REPRODUCTION MAY BE MADE WITHOUT THE WRITTEN CONSENT OF SARS CRE. NOTE : ALL DIMENSIONS MUST BE VERIFIED ON SITE BEFORE THE COMMENCEMENT OF WORK.

DATE	NO	AMENDMENT
------	----	-----------

AMENDMENT SCHEDULE		

APPROVALS

CRE Prof Services:

CRE FM Ops:

OCHSA:

DIST:

Security:

CLIENT:

PINETOWN - UNION MAIN

DATE 11/2023

SCALE 1:75 (A1)

DRAWN BY LS

ACC MNGR ACF

BUILD CODE KZ-XX-PN

DWG NO UnionMain-00


REMEDY INC. NUM INCC000001

AMEND NO Rev.2

BIDDER / COMPANY NAME: PINETOWN TPS

FURNITURE PLAN

LEVEL 00

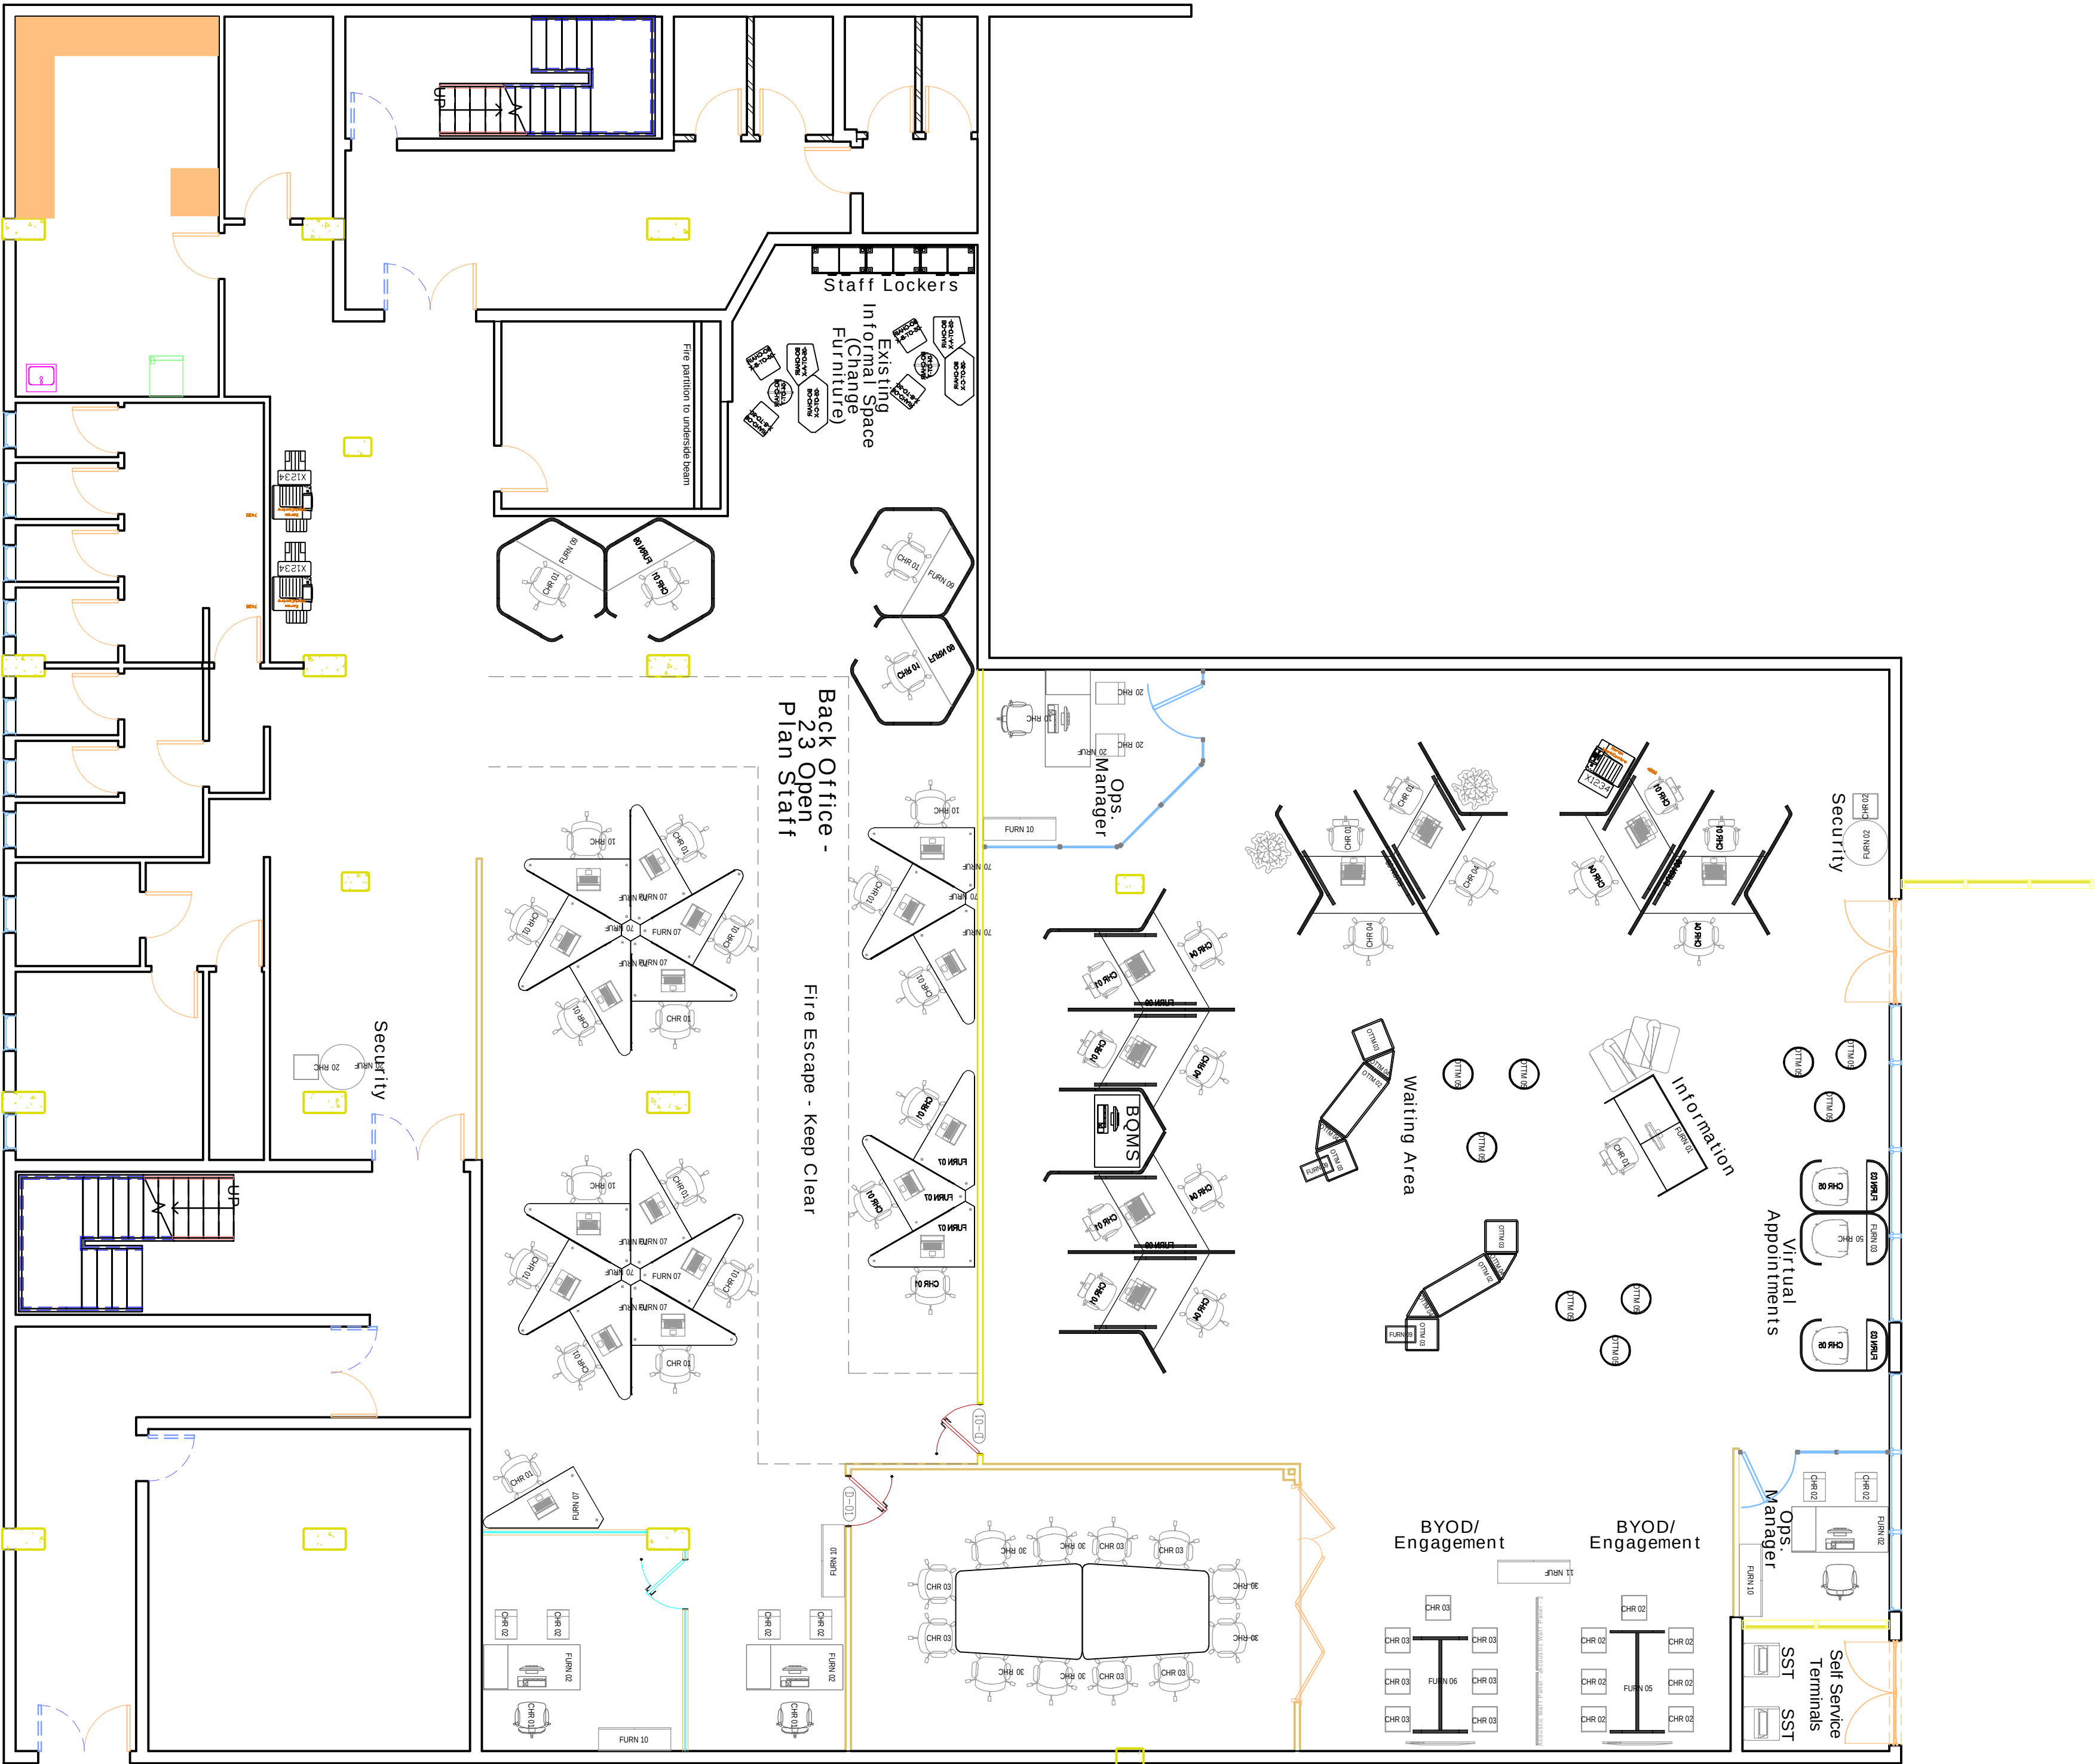

INSTRUCTIONS:

- Bidder to overlay their furniture templates on top of the SARS furniture templates. This is to evaluate the furniture sizes that will be supplied by the bidder.
- Bidder to please submit CAD (dwg. or dxf.) file for evaluation purposes.
- Please insert Bidder / Company Name.

BIDDER / COMPANY NAME:

Furniture Plan: Bidder