

TRANSNET



Plan prepared for:
TRANSNET PROPERTY
Mr. G. Nadasen
Tel: (031) 361-2319

LEGEND:

- DISCUSSION AREA
TRANSNET PROPERTY BOUNDARIES

LEASED AREA:

Description	Asset No.	Area
LIST OF IMPROVEMENTS:		
No Improvements		

LAND (INCL. IMPROVEMENTS):

ptn of Rem of Erf 10019, Durban	DCX1438	47 948 m²
ptn of Kings Royal Flats No 16576 - FU	DCX1439	22 530 m²

TOTAL AREA : 70 478 m²



TRANSNET

Plan prepared by:
GEO-SPATIAL: EASTERN REGION, TRANSNET PROPERTY
Room 103
202 Anton Lembede Street
DURBAN
4001
PO Box 61577
BISHOPSGATE
4008
Tel: (031) 361-2328
Fax: (031) 361-2344
phillip.vanzyl@transnet.net

BAYHEAD
DISCUSSION PLAN

PROPERTY IDENTIFIED FOR LEASE
OVER ptn of KINGS ROYAL FLATS No 16576 - FU


Compiled:	Checked:	Client File Ref.:
		GS File Ref.:
		Original Ref.:
LSD	WH	
Date:	2026-06-17	SCALE : 1 / 3 000

COPYRIGHT AND RIGHT OF REPRODUCTION OF THIS DRAWING OR PART THEREOF IS RESERVED BY TRANSNET PROPERTY.


Rev. (0) New lease

PLAN No. BYD0661M

PLAN SIZE: A3 Q:\NEW DRAWINGS\STATIONS\BAYHEAD

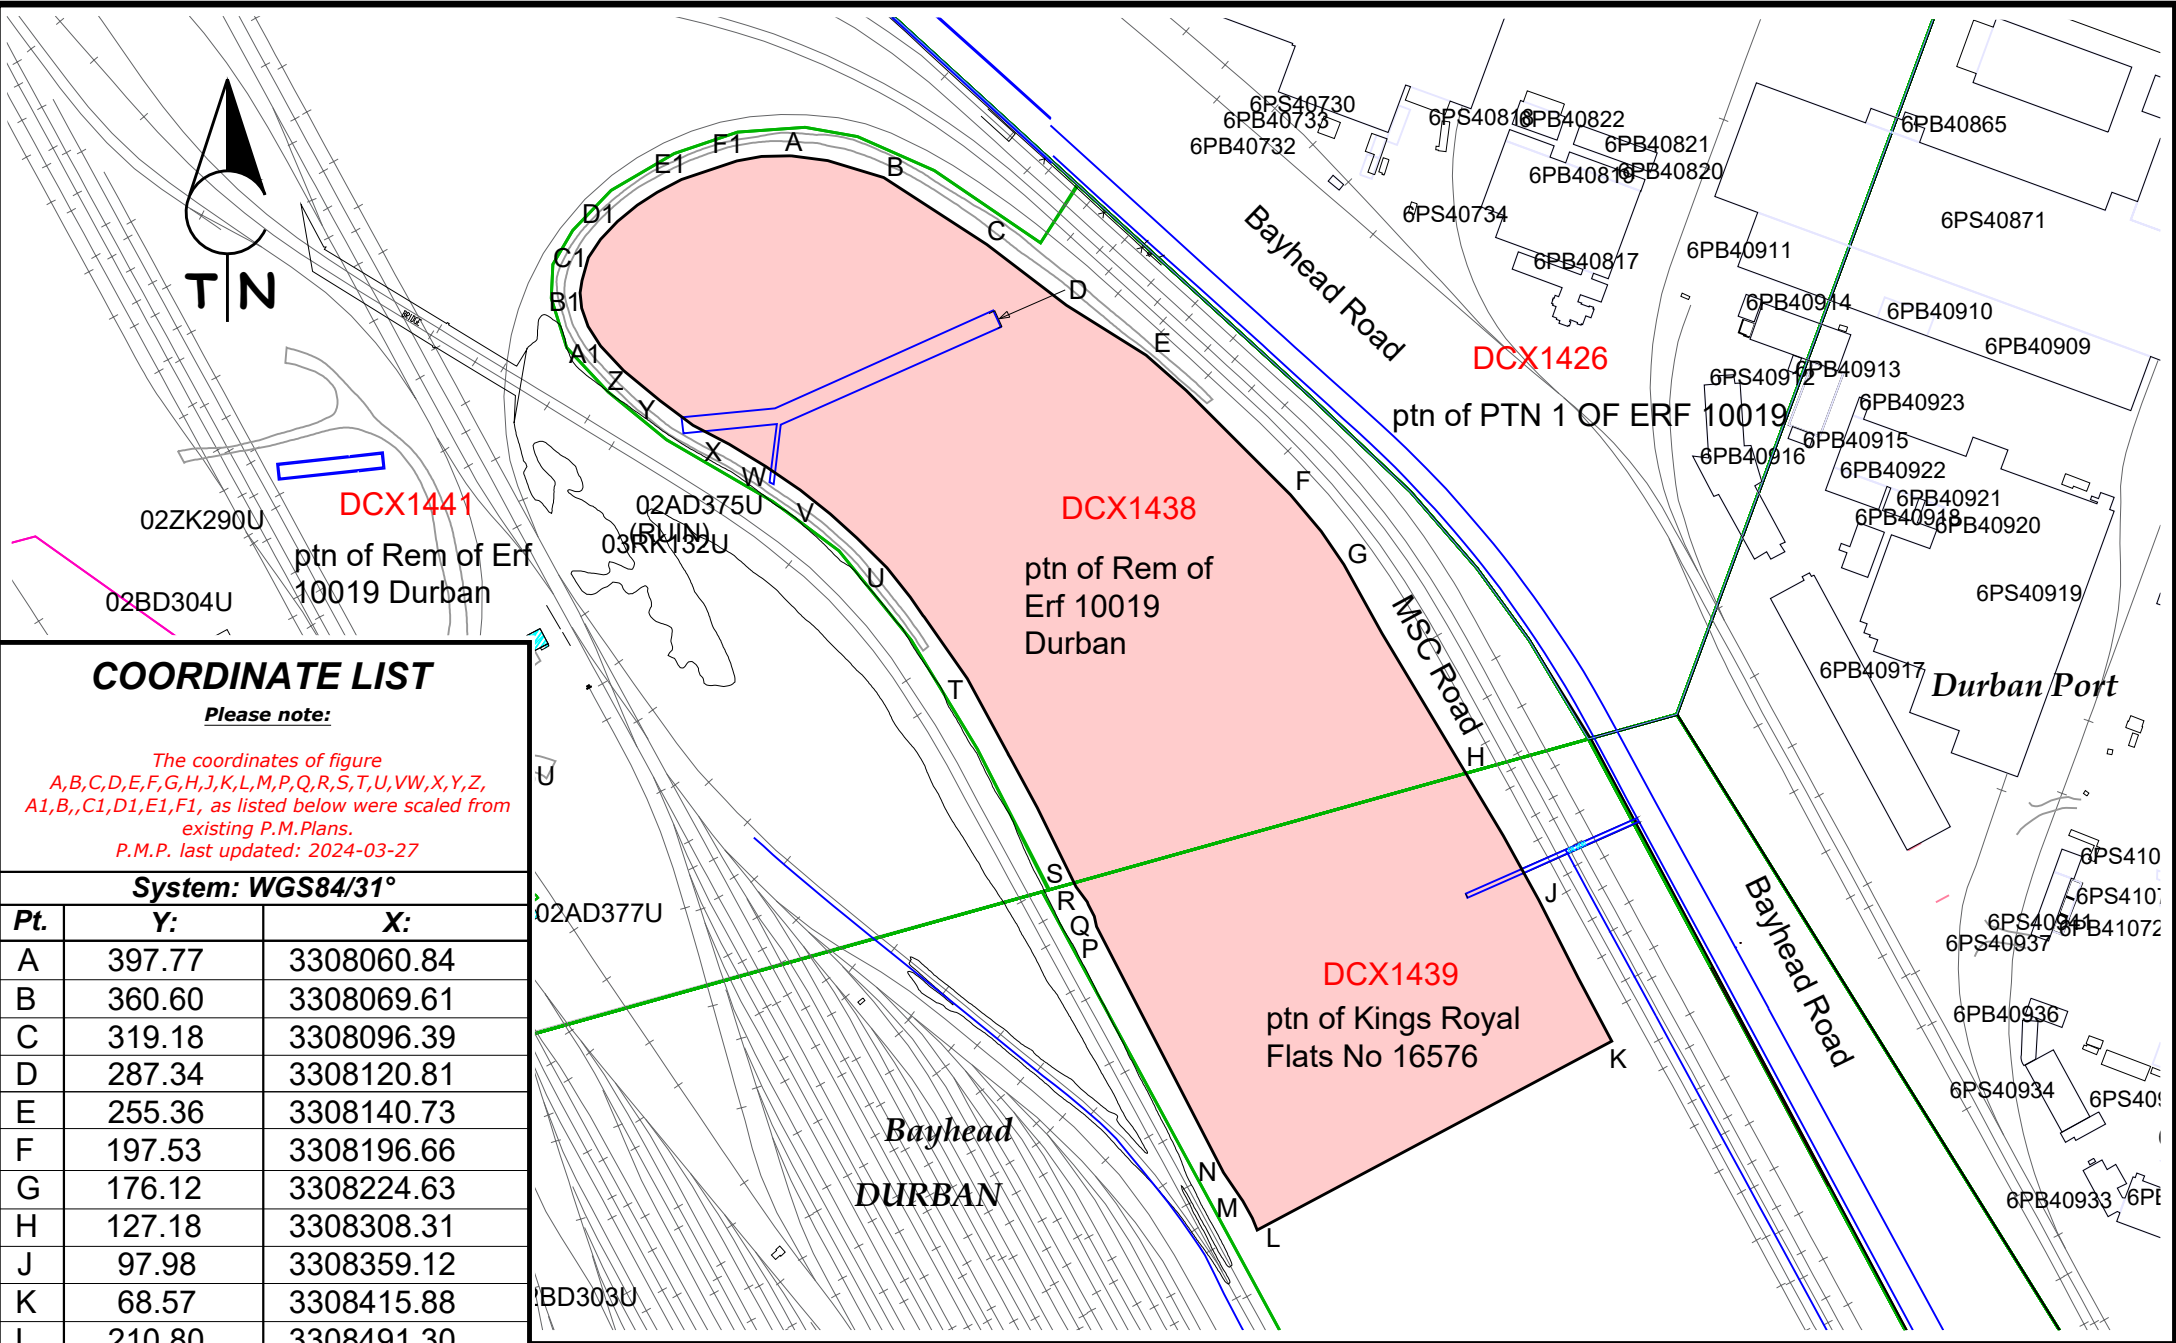

AERIAL PHOTO SCALE: 1 / 10 000

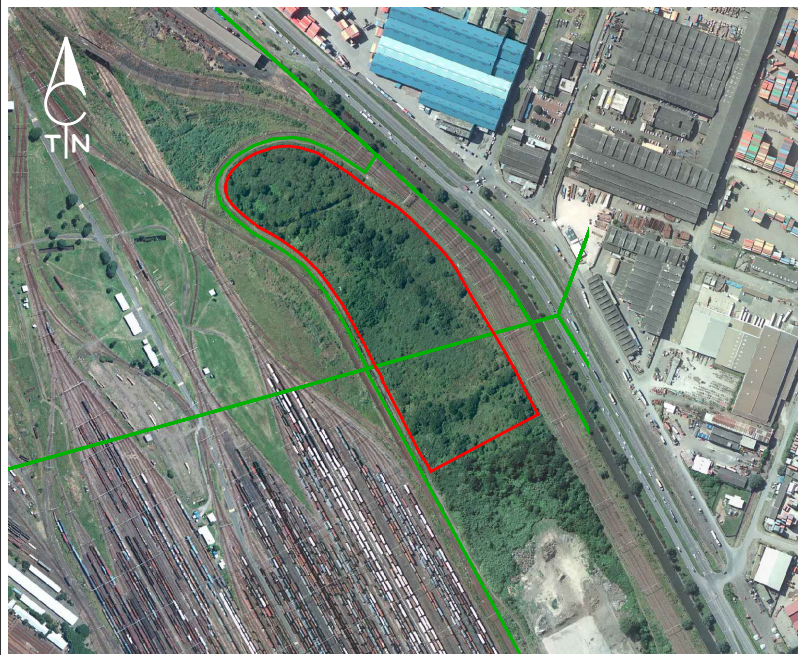

LOCALITY PLAN SCALE: 1 / 100 000

