






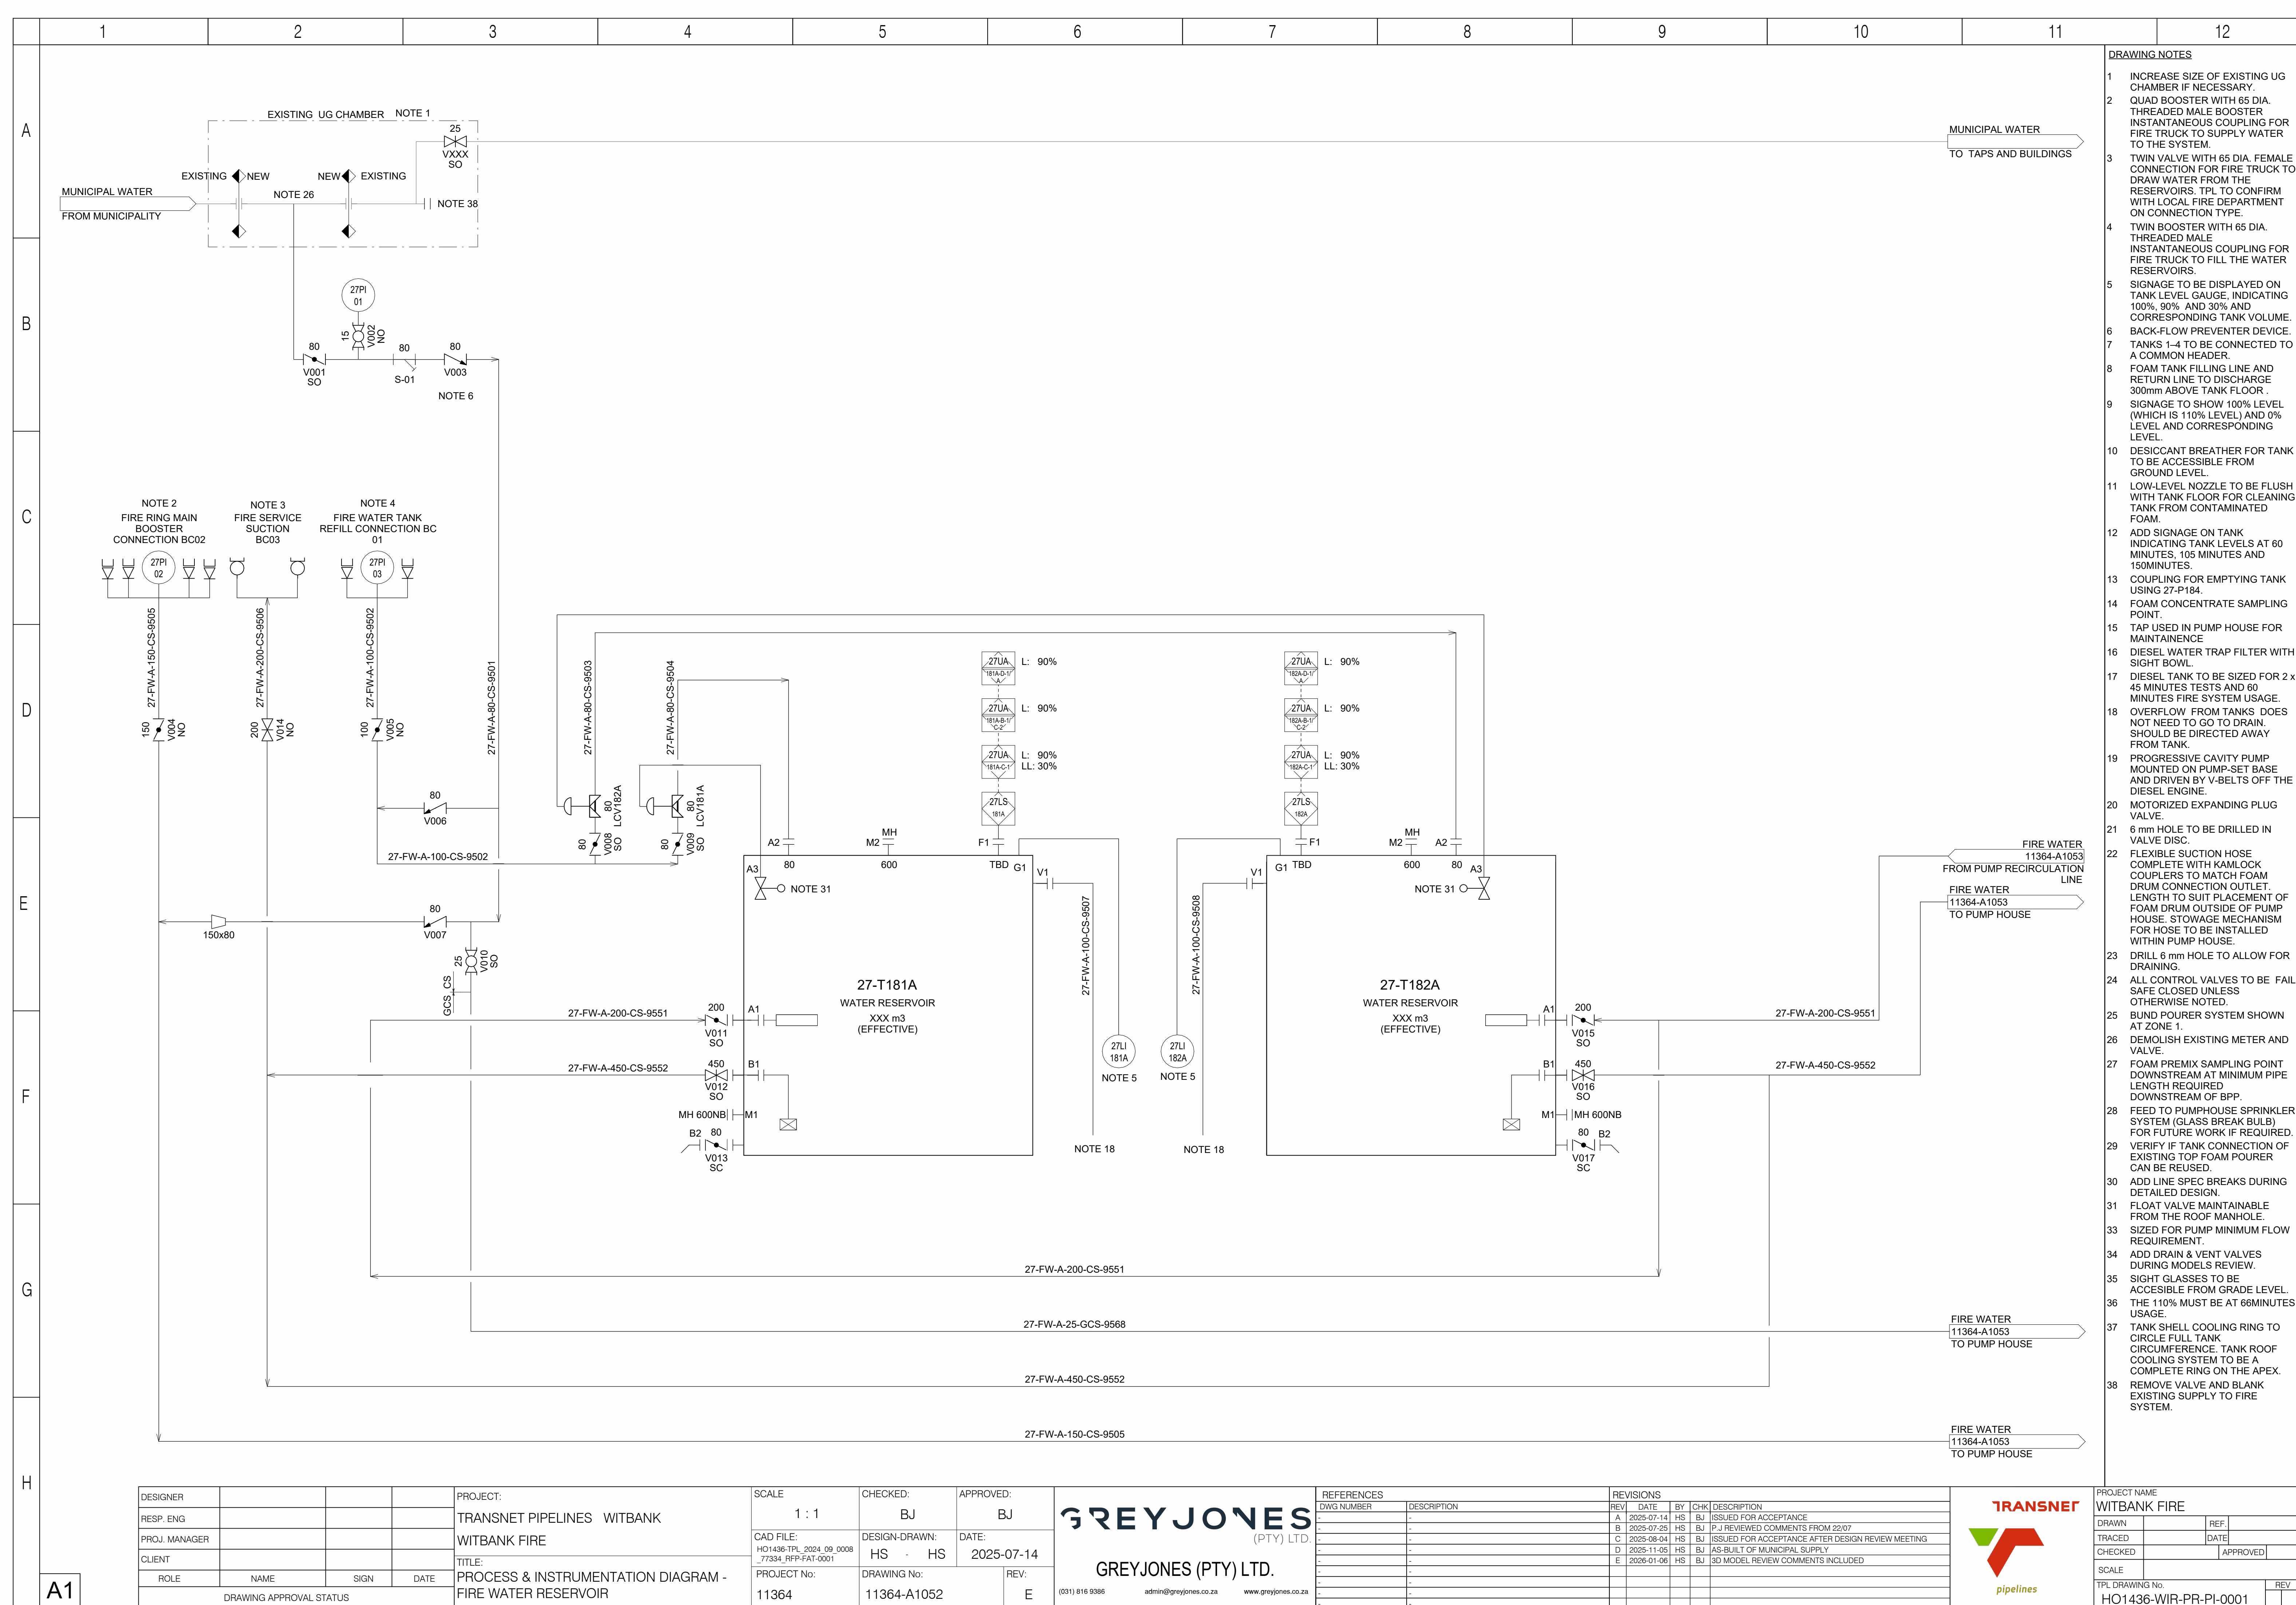


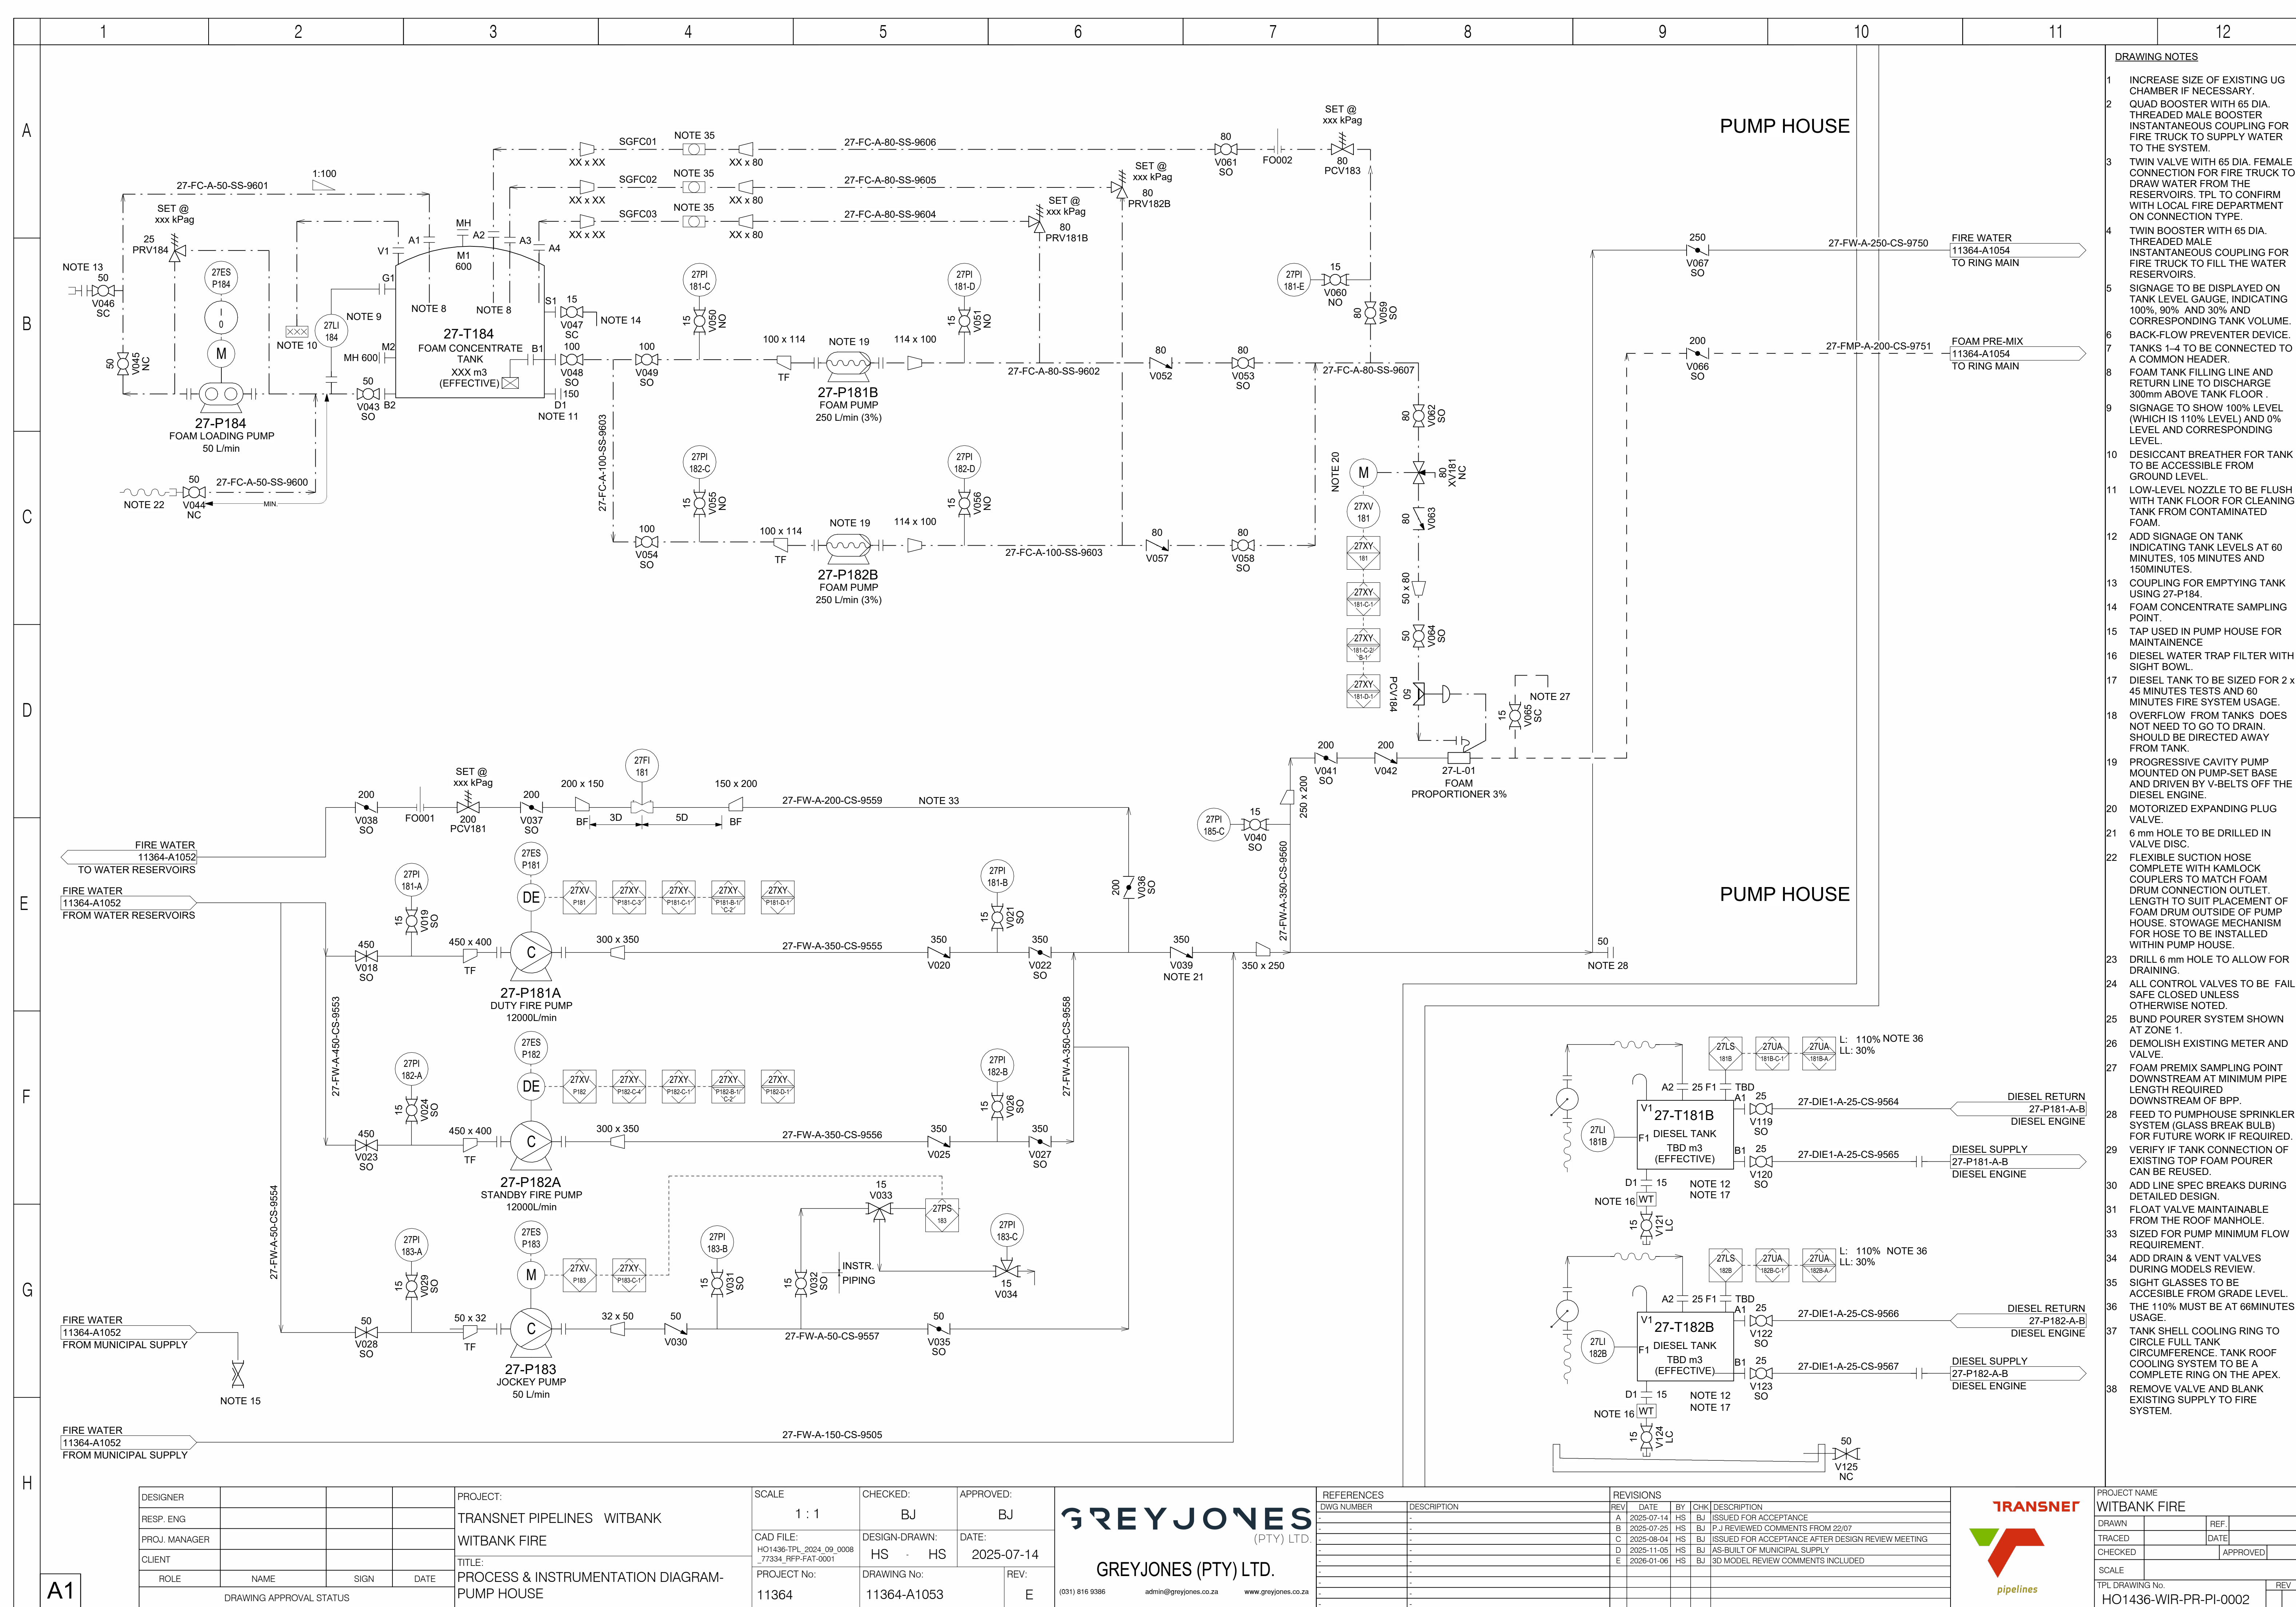

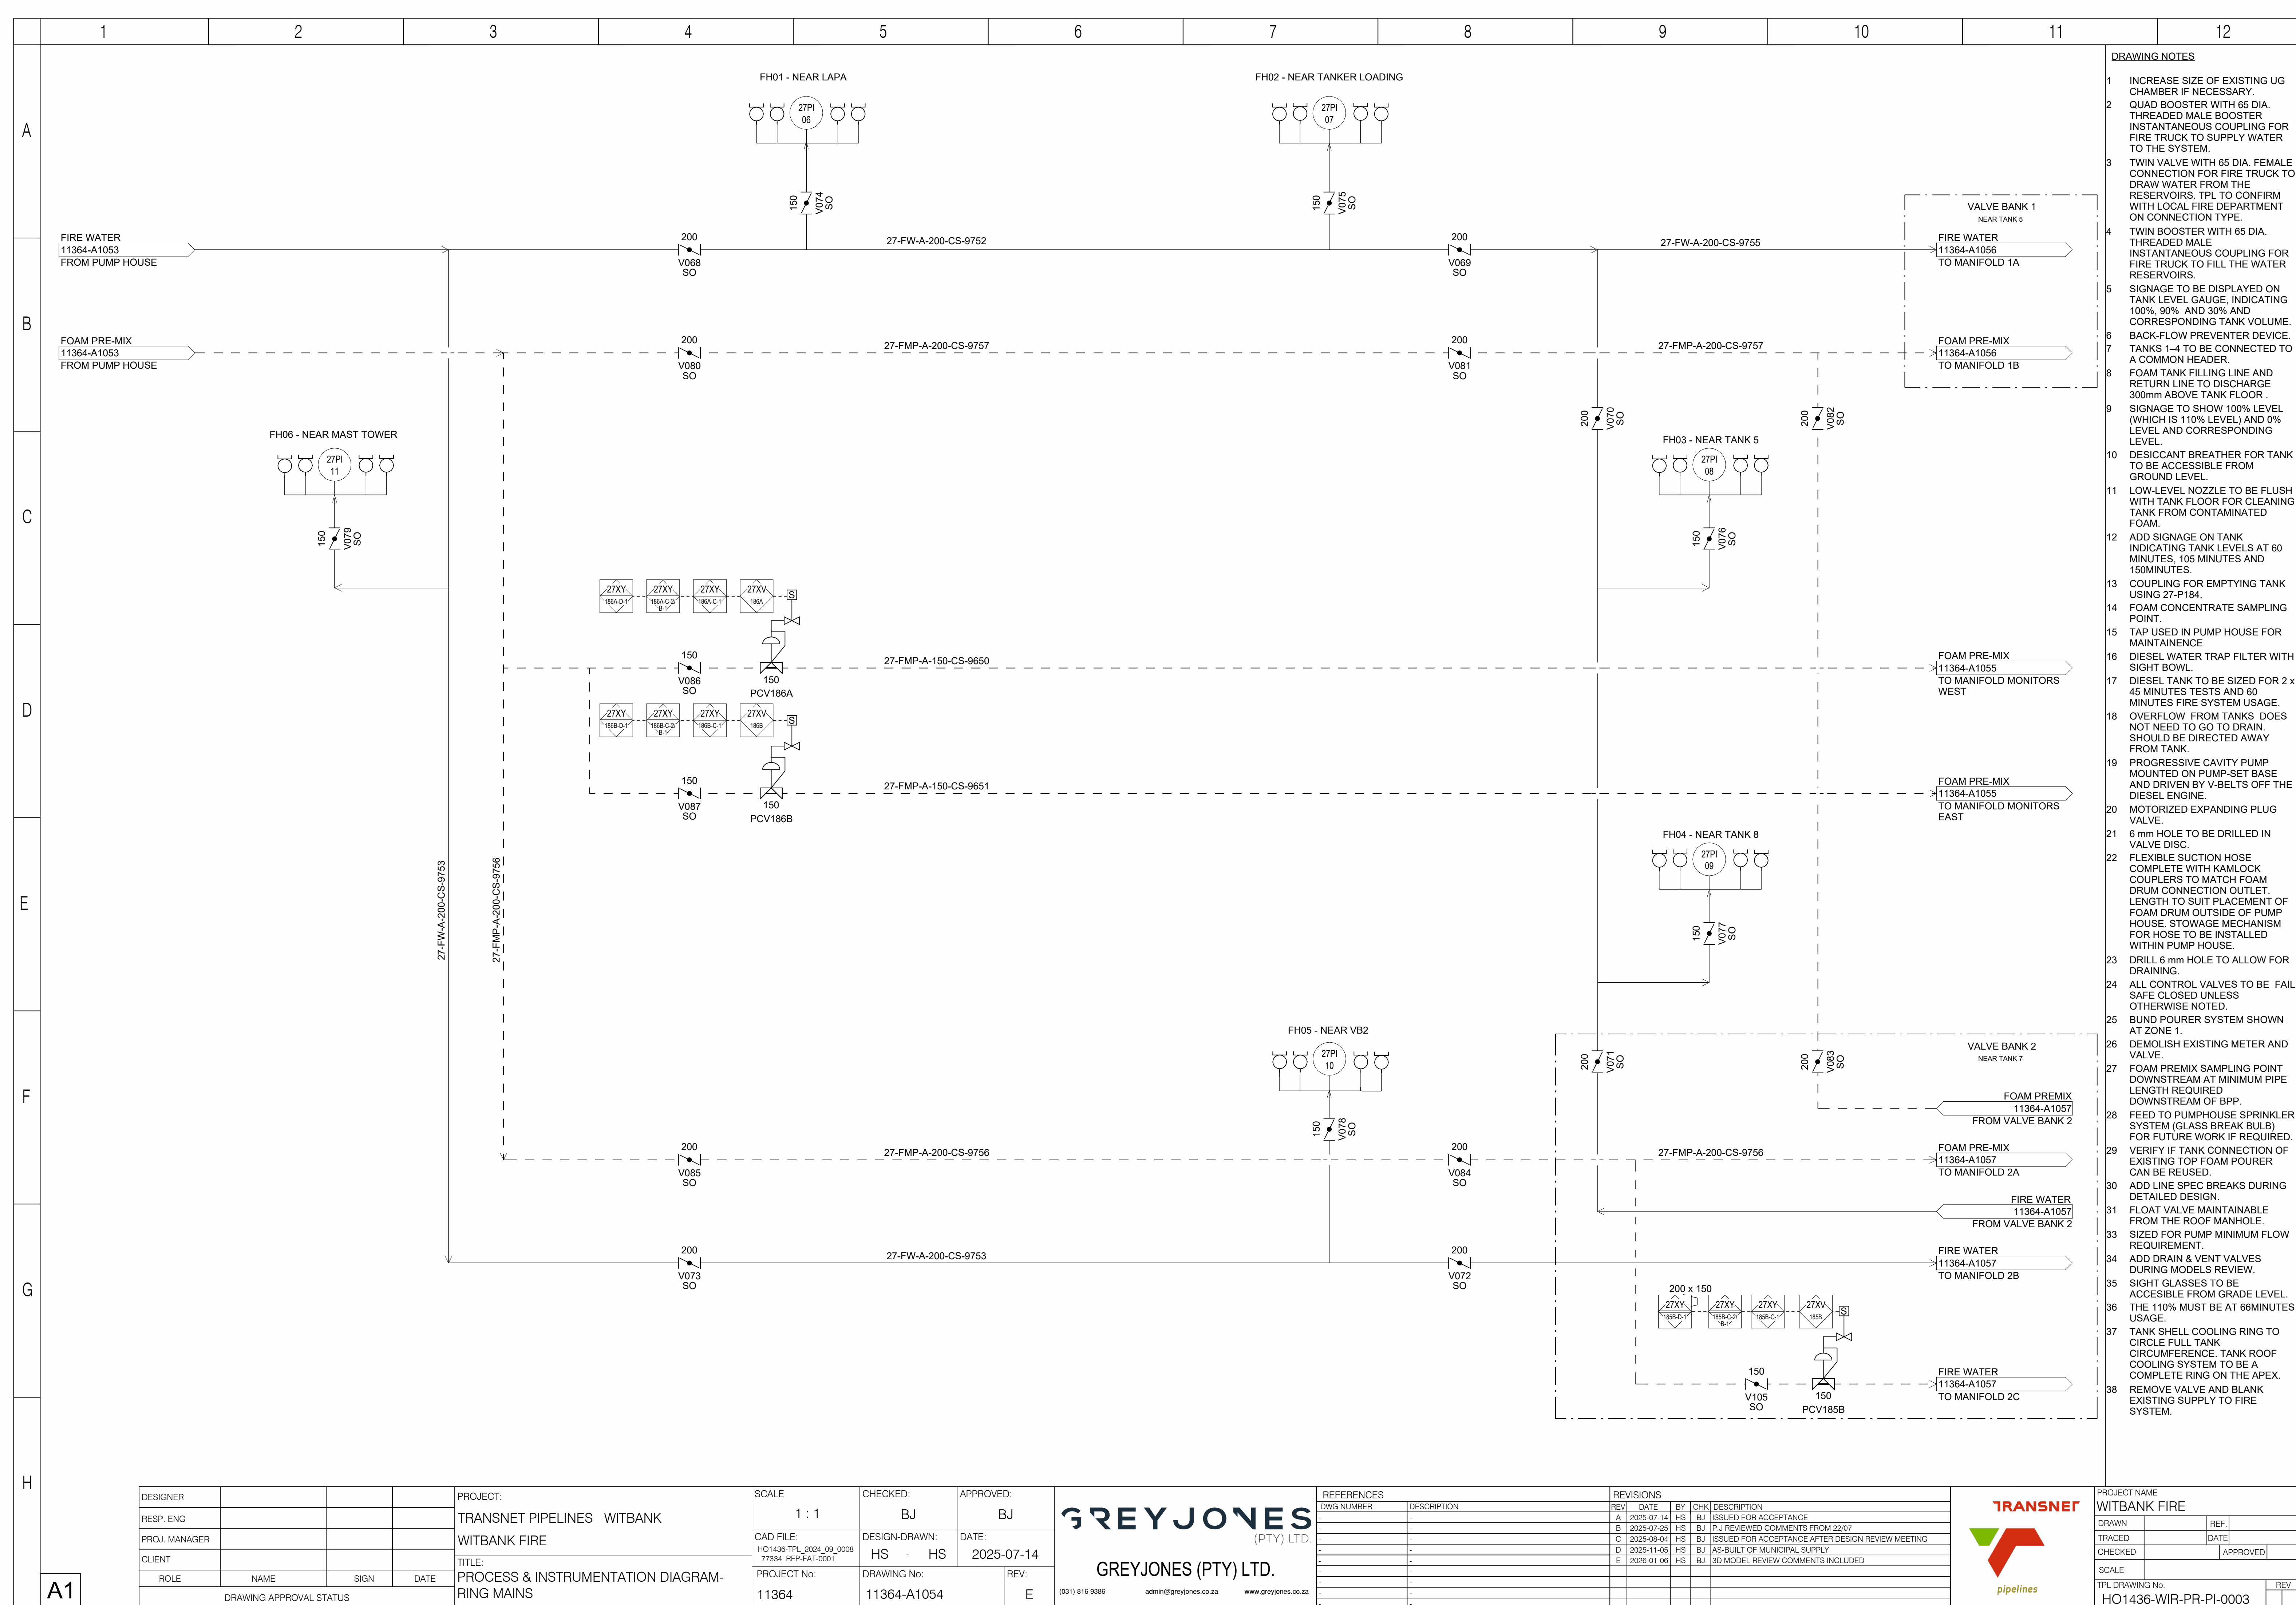

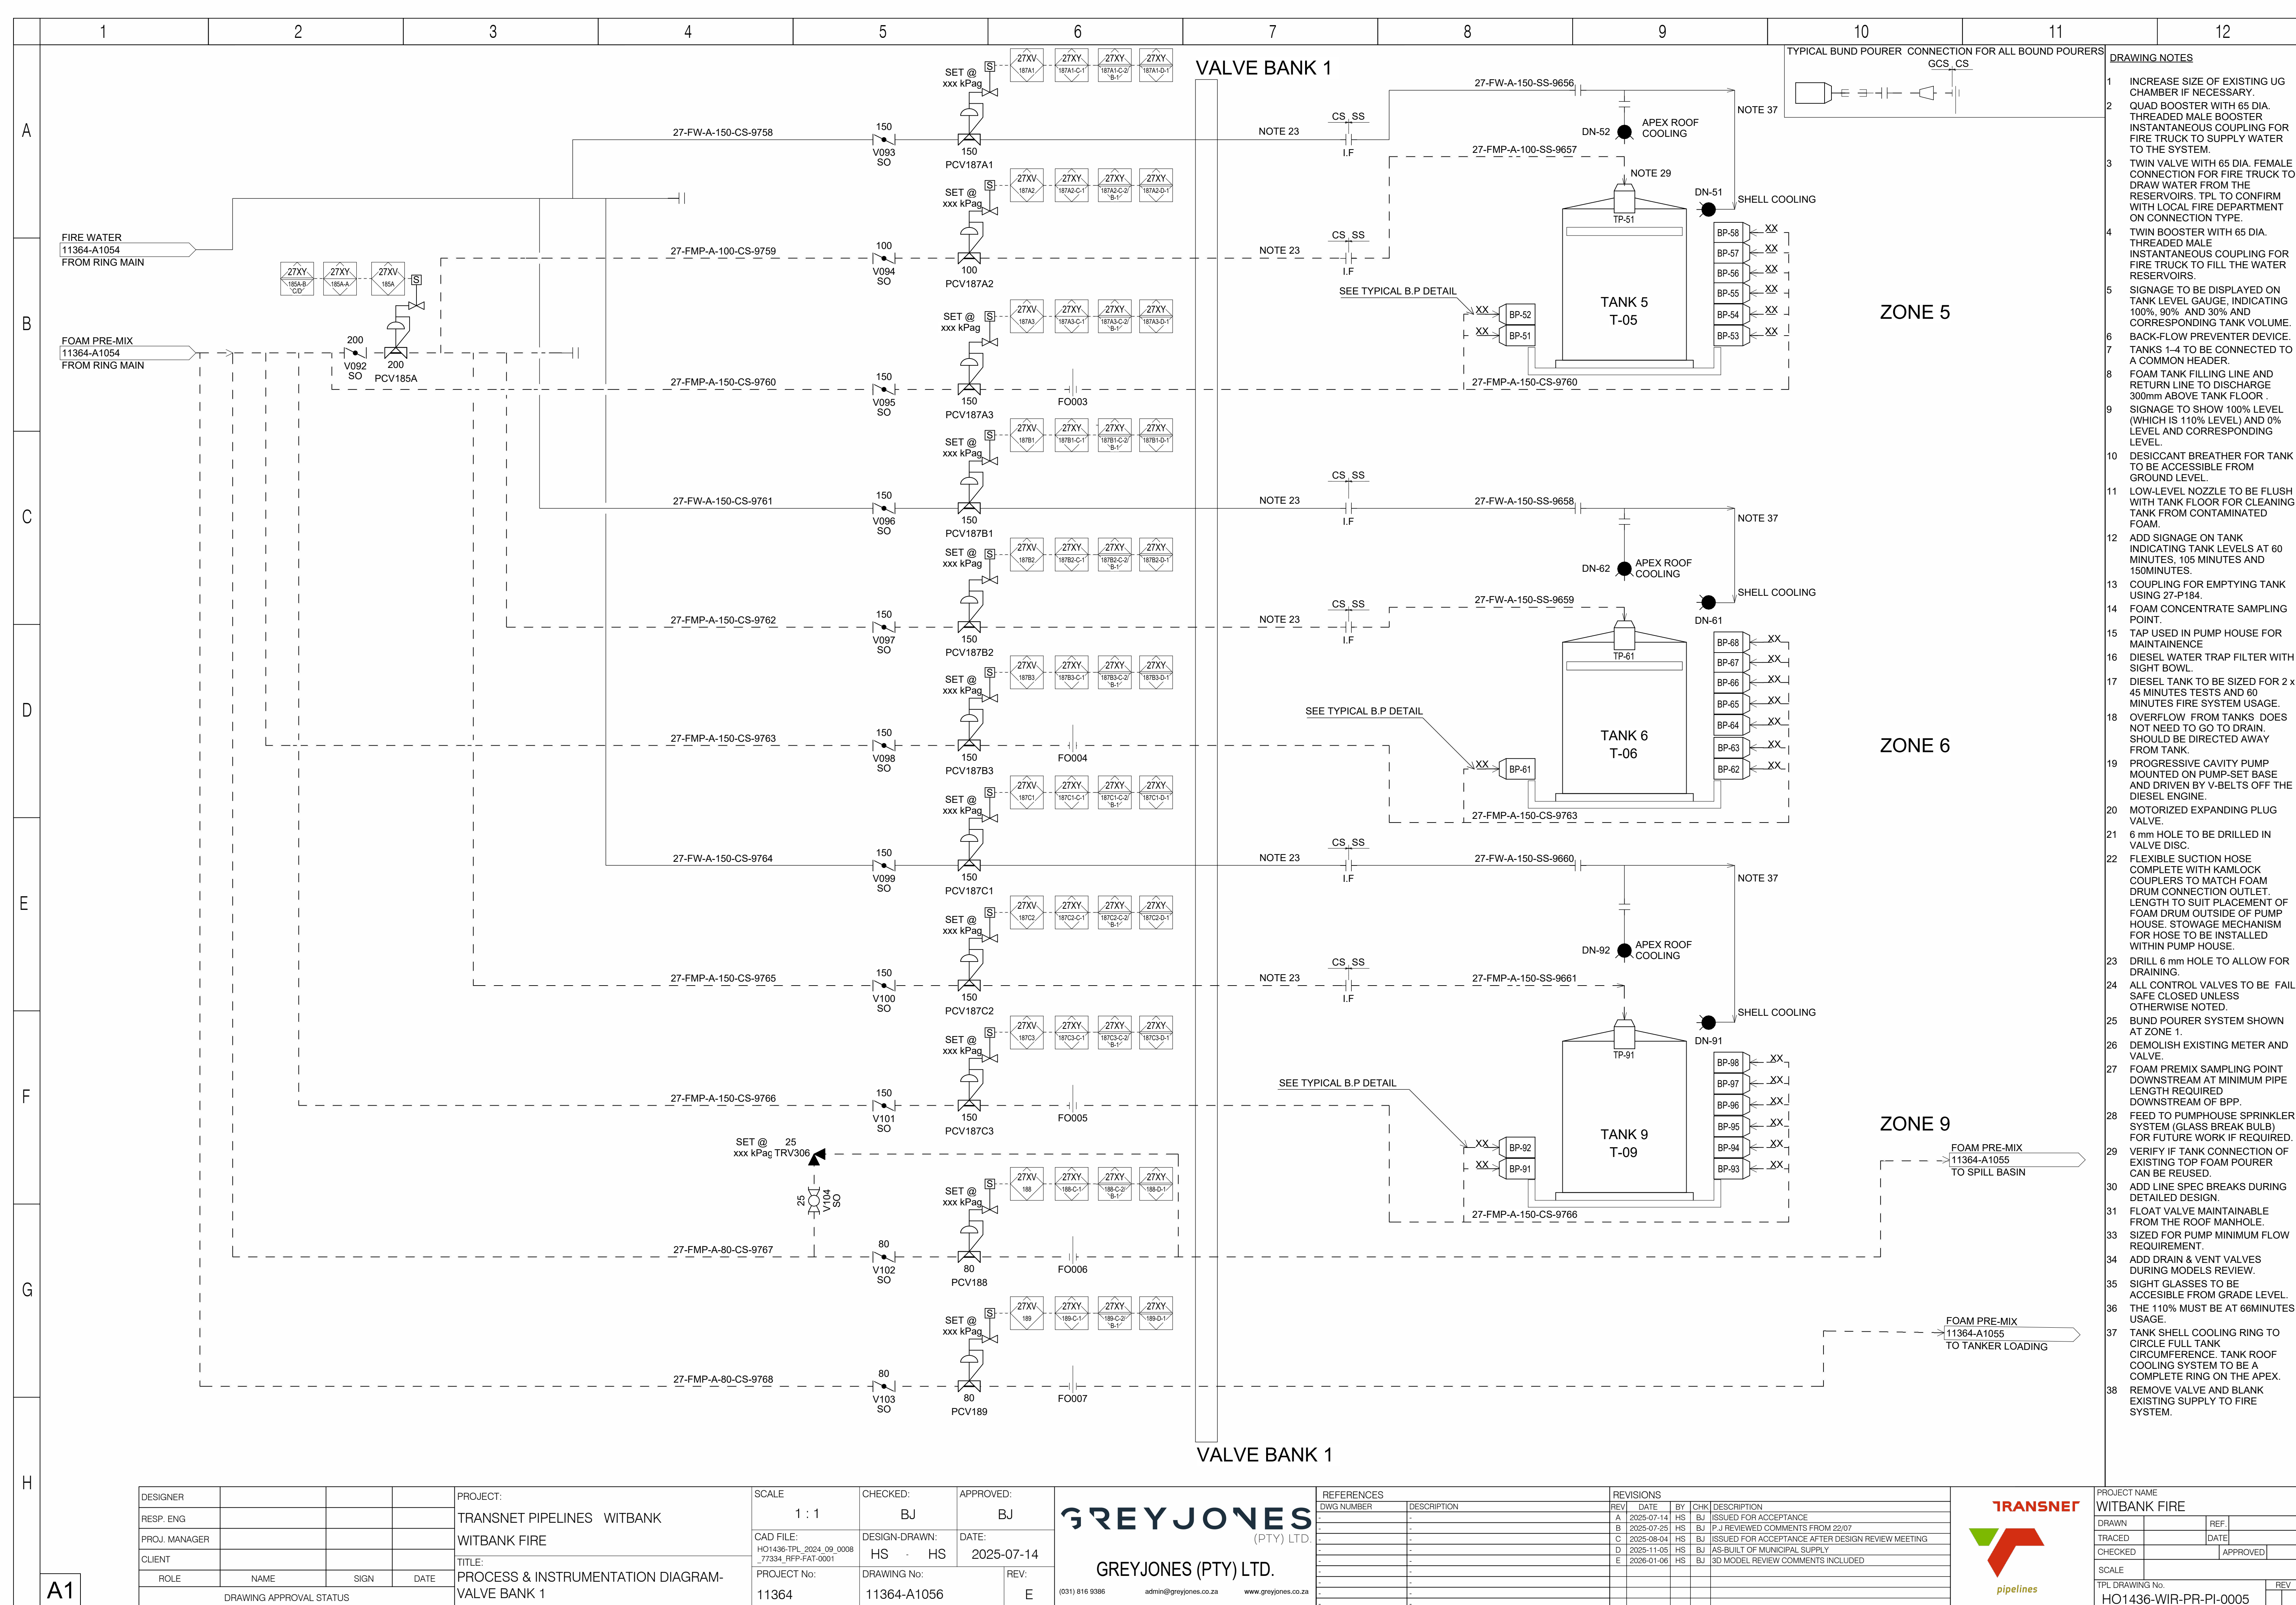

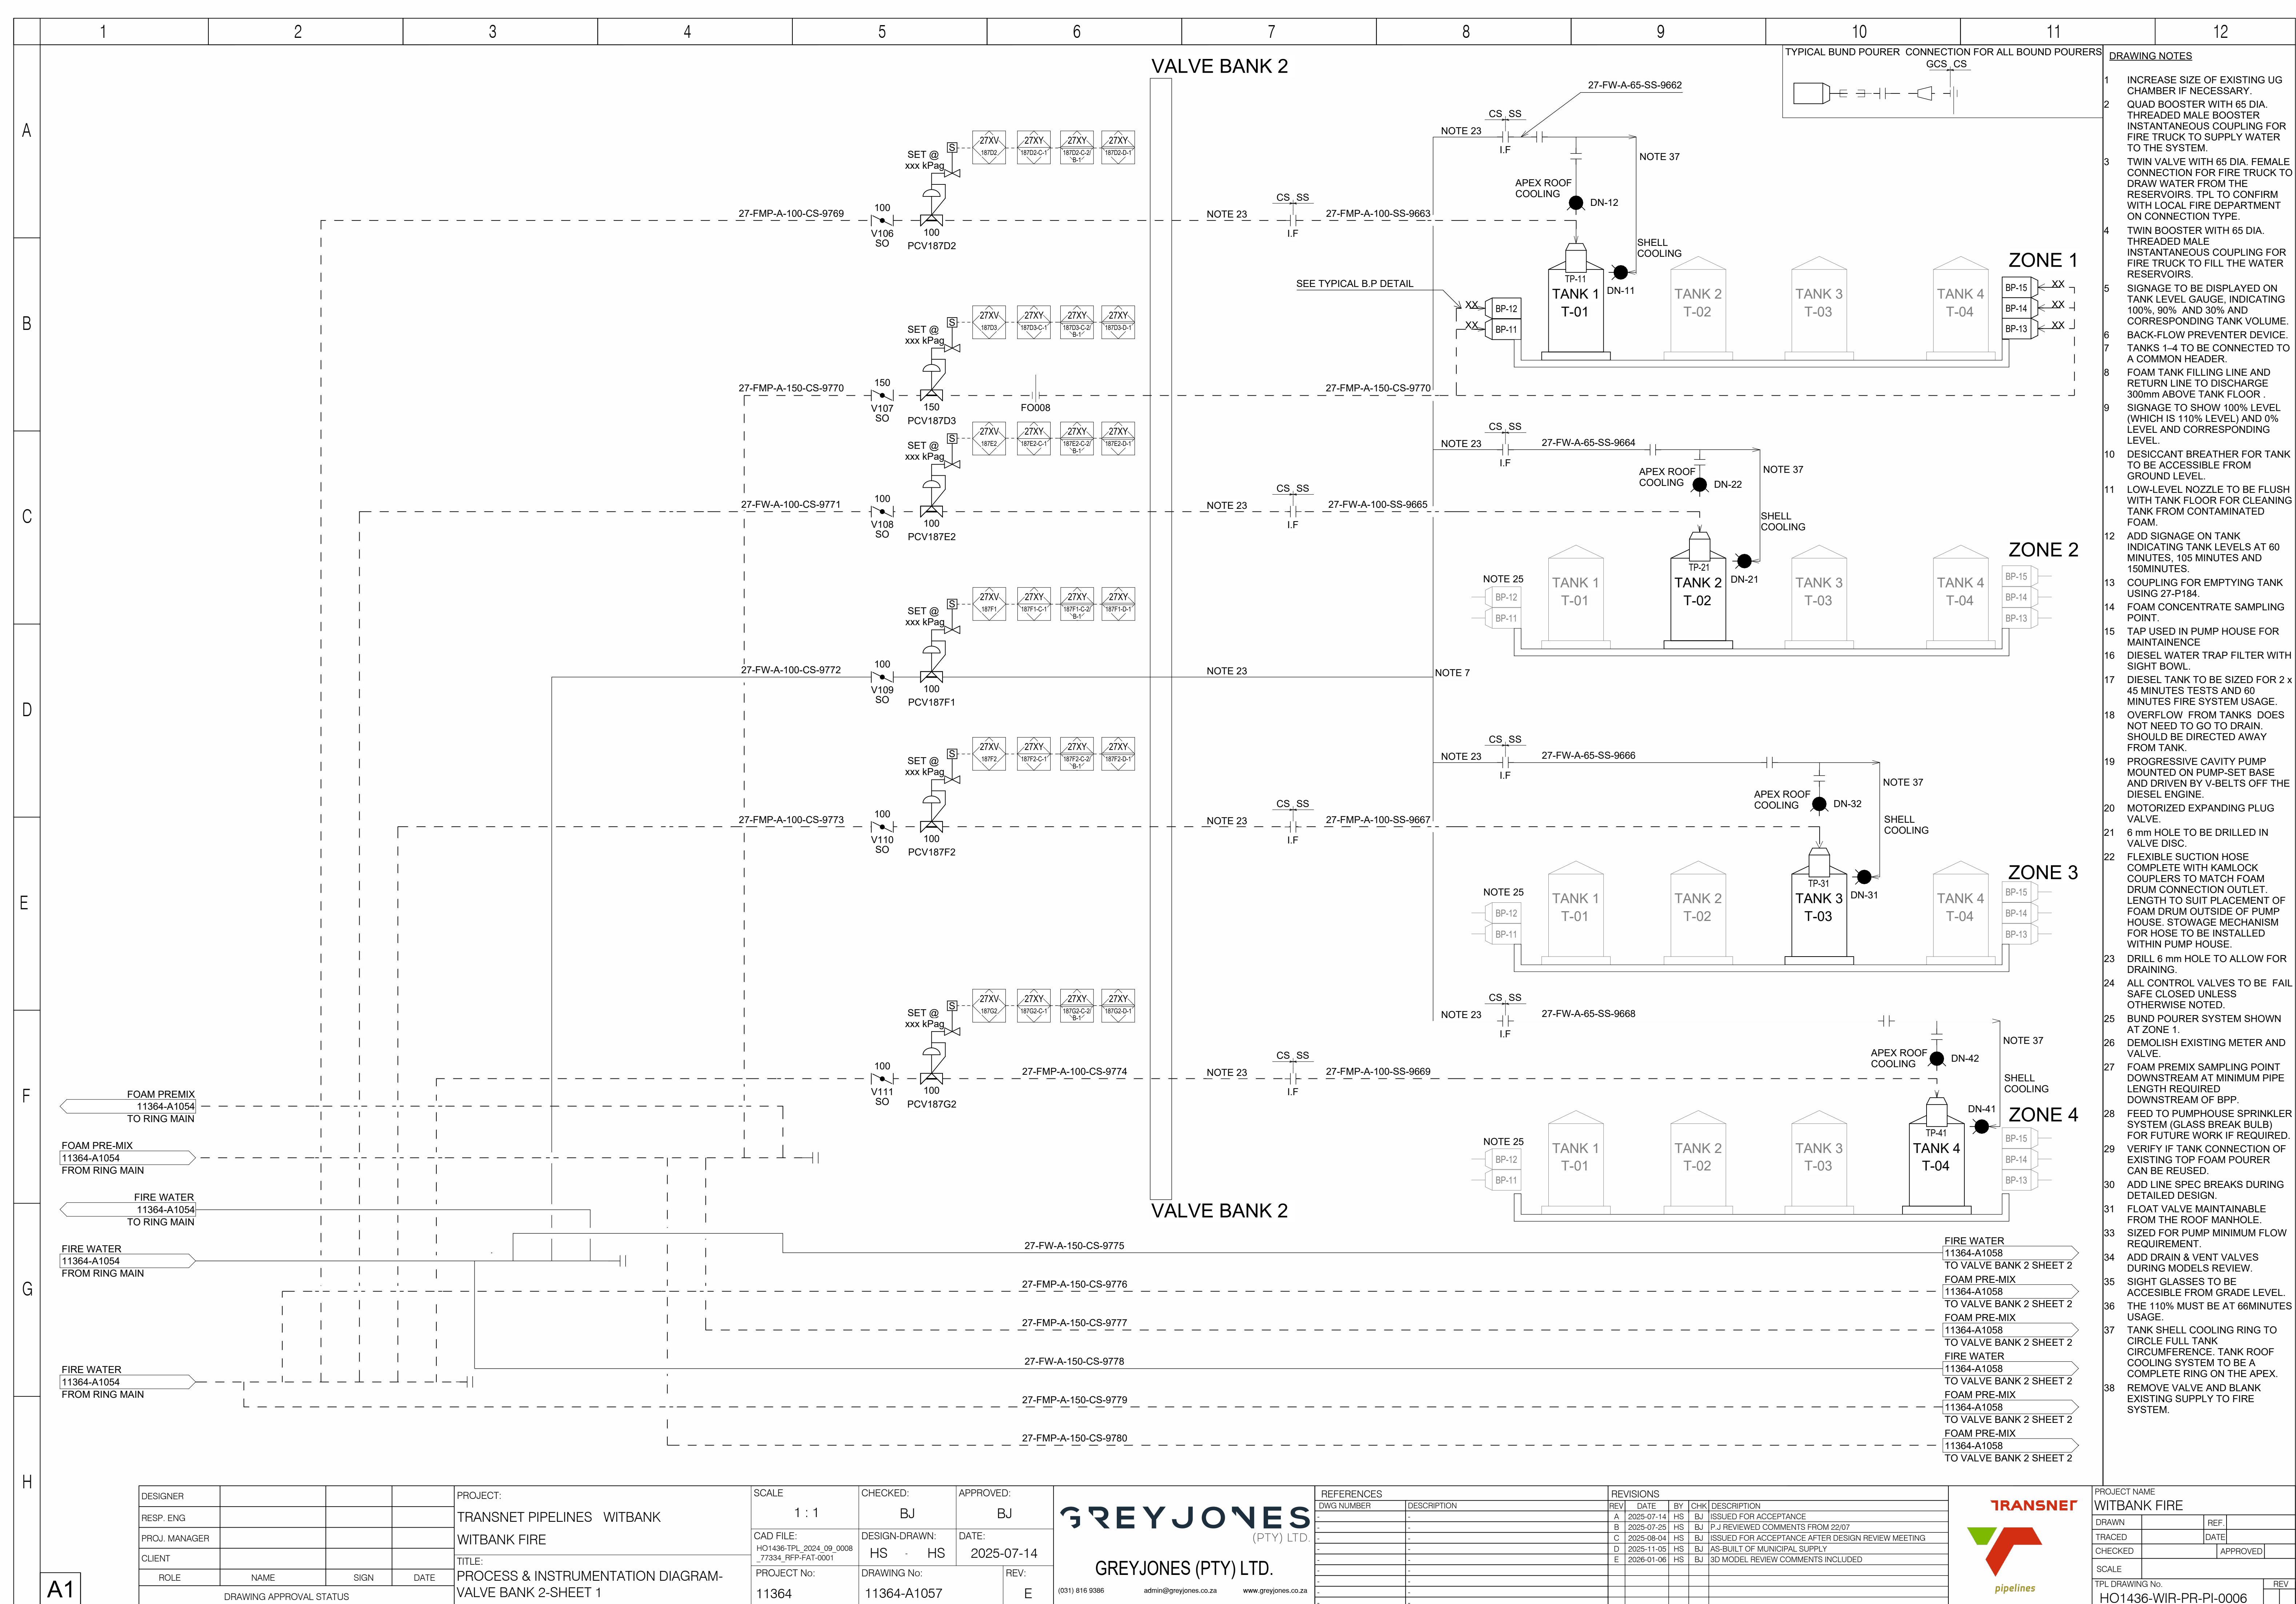

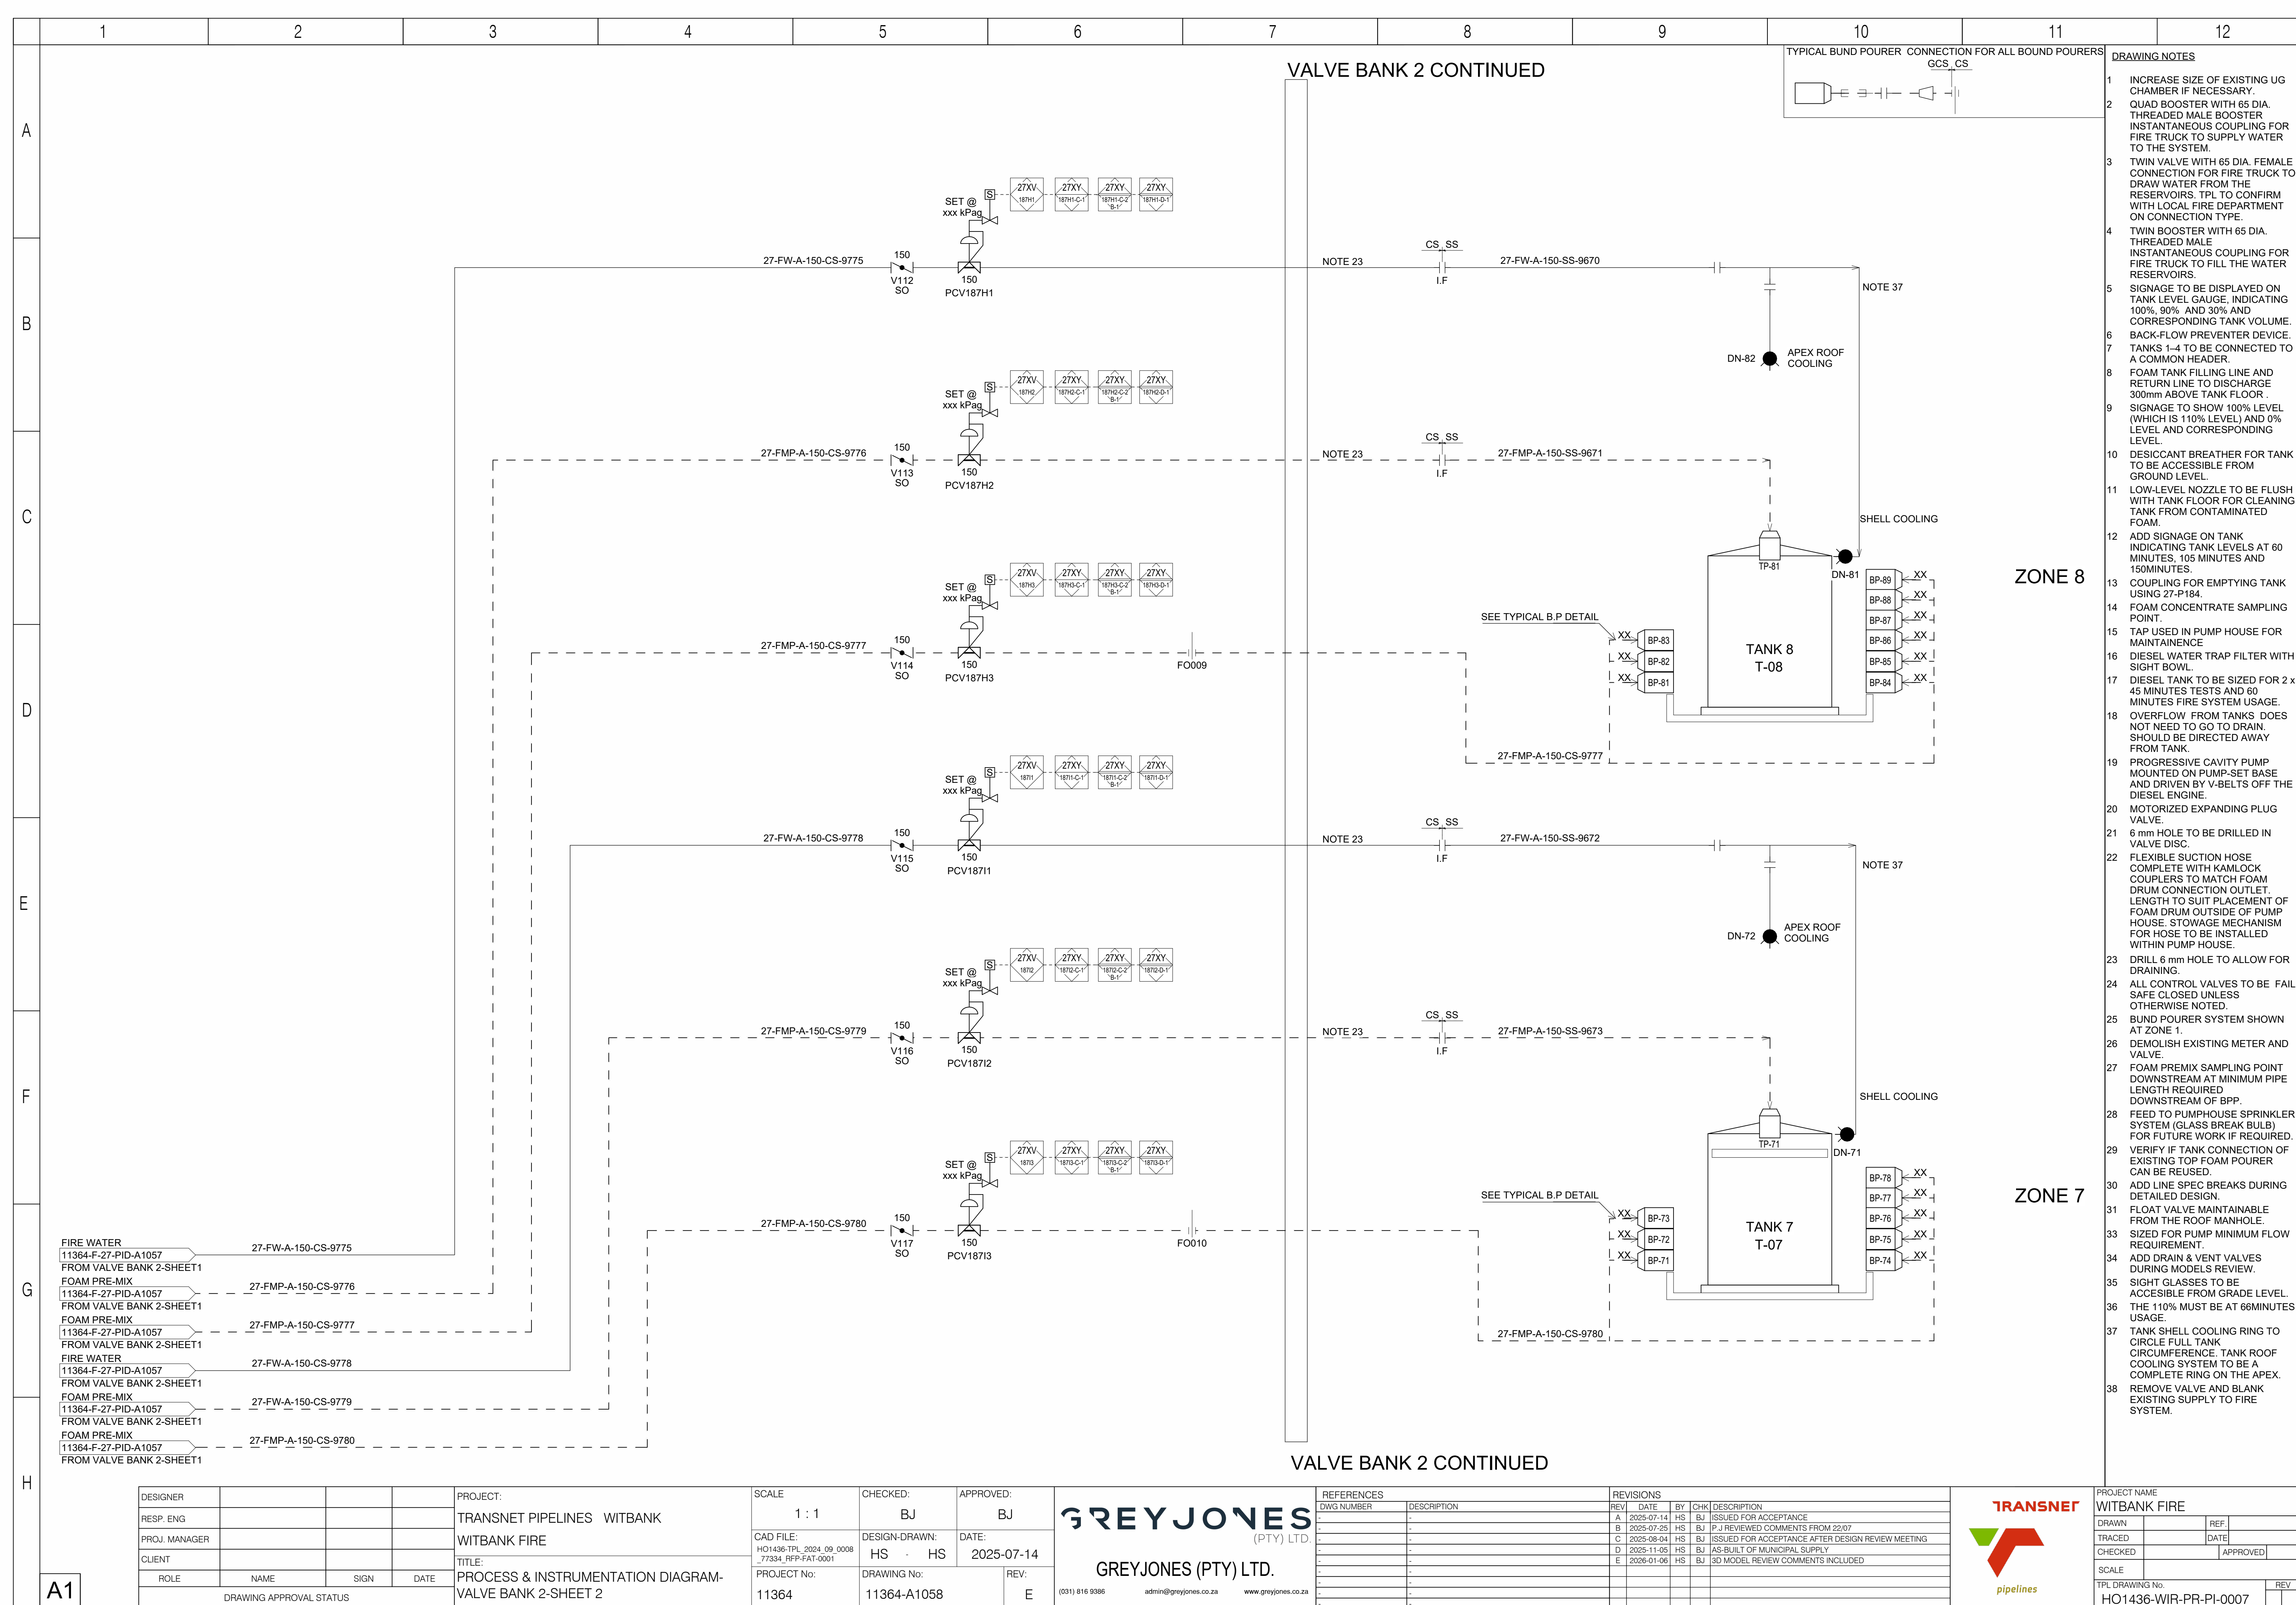

	1	2	3	4	5	6	7	8	9	10	11	12																						
A	VALVE POSITION		EQUIPMENT TAG LOCATION		CONTROL SYSTEM FUNCTION		LINE TYPE LEGEND		EQUIPMENT SYMBOLOGY		VALVE & PIPING SYMBOLOGY																							
	LC	LOCKED CLOSED	A	PROCESS CONTROL SYSTEM		FIELD LOCATION DIGITAL		FIRE WATER (FW)		HAND PUMP		THREADED / FLANGED BALL VALVE		BLIND FLANGE																				
B	LO	LOCKED OPEN	B	CONTROL ROOM		PRIMARY LOCATION DIGITAL		FOAM CONCENTRATE (FC)		ELECTRIC MOTOR		BUTTERFLY VALVE		FLANGE SET / INSULATING FLANGE																				
	NC	NORMALLY CLOSED	C	FIRE PUMP HOUSE				FOAM PREMIX (FMP)		DIESEL ENGINE		THREADED / FLANGED NEEDLE VALVE		NOZZLE																				
	NO	NORMALLY OPEN	D	GUARD HOUSE				DIESEL (DIE1)		GEAR PUMP		NON-RETURN VALVE		MANHOLE																				
C	SC	SEAL CLOSED	E	SPILL BASIN		AUXILIARY LOCATION DIGITAL		INSTRUMENTATION		PROGRESSIVE CAVITY PUMP		GATE VALVE		ORIFICE																				
	SO	SEAL OPEN	F	HAND STATION			PIPING IDENTIFIER			CENTRIFUGAL PUMP		BALL FLOAT VALVE		VORTEX BREAKER																				
	TANK NOZZLE IDENTIFICATION		G	ROAD LOADING						FLOATING BLANKET		PRESSURE RELIEF VALVE		DISPERSION NOZZLE																				
D	A	PROCESS INLETS	INSTRUMENT TAG AREA		INSTRUMENT FUNCTION		<table><tr><td>2708</td><td>DEPOT WITBANK HOWICK</td><td>AREA</td></tr><tr><td>FWFCFMPDIE1</td><td>FIRE WATER FOAM CONCENTRATE FOAM PREMIX DIESEL</td><td></td></tr><tr><td>AHFE</td><td>150LB CLASS 16 HDPE</td><td></td></tr><tr><td>CSGSPESS</td><td>CARBON STEEL GALVANIZED CS HDPE STAINLESS STEEL</td><td>MATERIAL</td></tr><tr><td>9500-9999</td><td>FIRE SYSTEM</td><td>NUMBER</td></tr><tr><td>9500-9549 9550-9649 9650-9749 9750-9849</td><td>TANK SUPPLY PUMP HOUSE ZONE PIPPING RING MAIN</td><td>NUMBER GROUPS</td></tr></table>	2708	DEPOT WITBANK HOWICK	AREA	FWFCFMPDIE1	FIRE WATER FOAM CONCENTRATE FOAM PREMIX DIESEL		AHFE	150LB CLASS 16 HDPE		CSGSPESS	CARBON STEEL GALVANIZED CS HDPE STAINLESS STEEL	MATERIAL	9500-9999	FIRE SYSTEM	NUMBER	9500-9549 9550-9649 9650-9749 9750-9849	TANK SUPPLY PUMP HOUSE ZONE PIPPING RING MAIN	NUMBER GROUPS	GENERAL FUNCTION	FIRE SYSTEM SYMBOLOGY			FIRE HYDRANT		THREADED / FLANGED 3 WAY VALVE		SPEC BREAK
2708	DEPOT WITBANK HOWICK	AREA																																
FWFCFMPDIE1	FIRE WATER FOAM CONCENTRATE FOAM PREMIX DIESEL																																	
AHFE	150LB CLASS 16 HDPE																																	
CSGSPESS	CARBON STEEL GALVANIZED CS HDPE STAINLESS STEEL	MATERIAL																																
9500-9999	FIRE SYSTEM	NUMBER																																
9500-9549 9550-9649 9650-9749 9750-9849	TANK SUPPLY PUMP HOUSE ZONE PIPPING RING MAIN	NUMBER GROUPS																																
B	PROCESS OUTLETS		FIELD LOCATION ANALOG				FOAM HYDRANT		PRESSURE SUSTAINING VALVE		FLOW DIRECTION																							
D	DRAIN NOZZLES					180	TEMPORARY		BOOSTER		PRESSURE VACUUM VENT		FLEXIBLE HOSE																					
E	G	LEVEL GAUGE NOZZLES				181	DUTY FIRE PUMP	INTERLOCKING					BREAK GLASS UNIT		EXPANDING PLUG VALVE		GOOSE NECK																	
	E	HANDHOLE NOZZLES				182	STANDBY FIRE PUMP						DIFFERENTIAL PRESSURE FLOW METER		CONCENTRIC REDUCER		WATER TRAP																	
	F	LEVEL INSTRUMENT NOZZLES				183	JOCKEY PUMP						FOAM POURER		ECCENTRIC REDUCER BOTTOM/TOP FLAT		SLOPE																	
F	M	MANWAY NOZZLES				184	FOAM LOADING PUMP	EQUIPMENT TAG TYPE					TANK DRENCHING NOZZLE		BALANCE PRESSURE PROPORTIONER		BREATHER																	
	P	PRESSURE INSTRUMENT NOZZLES				185	MAINLINE PUMP HOUSE						OSCILLATING MONITOR		SIGHT GLASS		HOSE COUPLING																	
	S	SAMPLE OR ANALYSER NOZZLES				186	MANIFOLD						FIXED MONITOR		DIAPHRAGAM VALVE		END CAP																	
G	T	TEMPERATURE INSTRUMENT NOZZLES				187	TANK FARM	EQUIPMENT NUMBER					PRESSURE REGULATING SOLENOID OPERATED CONTROL VALVE		GLOBE VALVE		SOCKET AND PLUG																	
	V	VENT NOZZLES				188	SPILL BASIN						ON/OFF SOLENOID OPERATED CONTROL VALVE		BATTERY LIMIT																			
	W	RELIEVE VALVE NOZZLES				189	ROAD LOADING																											
H	DRAWING APPROVAL STATUS		EQUIPMENT TAG TYPE		INTERLOCKING		FIRE SYSTEM SYMBOLOGY		FIRE SYSTEM SYMBOLOGY		FIRE SYSTEM SYMBOLOGY																							
A1	DESIGNER		PROJECT:		SCALE		CHECKED:		APPROVED:		REFERENCES																							
A1	RESP. ENG		TRANSNET PIPELINES WITBANK		1 : 1		BJ		BJ		REVISIONS																							
A1	PROJ. MANAGER		WITBANK FIRE		CAD FILE:		DESIGN-DRAWN:		DATE:		DESCRIPTION																							
A1	CLIENT		TITLE:		PROJECT No:		DRAWING No:		REV:		BY																							
A1	ROLE		NAME		SIGN		DATE		DATE		DATE																							
A1	DRAWING APPROVAL STATUS		PROCESS & INSTRUMENTATION DIAGRAM-LEGEND		11364		11364-A1059		E		GREYJONES (PTY) LTD.																							
A1	DESIGNER		PROJECT:		SCALE		CHECKED:		APPROVED:		REFERENCES																							
A1	RESP. ENG		TRANSNET PIPELINES WITBANK		1 : 1		BJ																											