


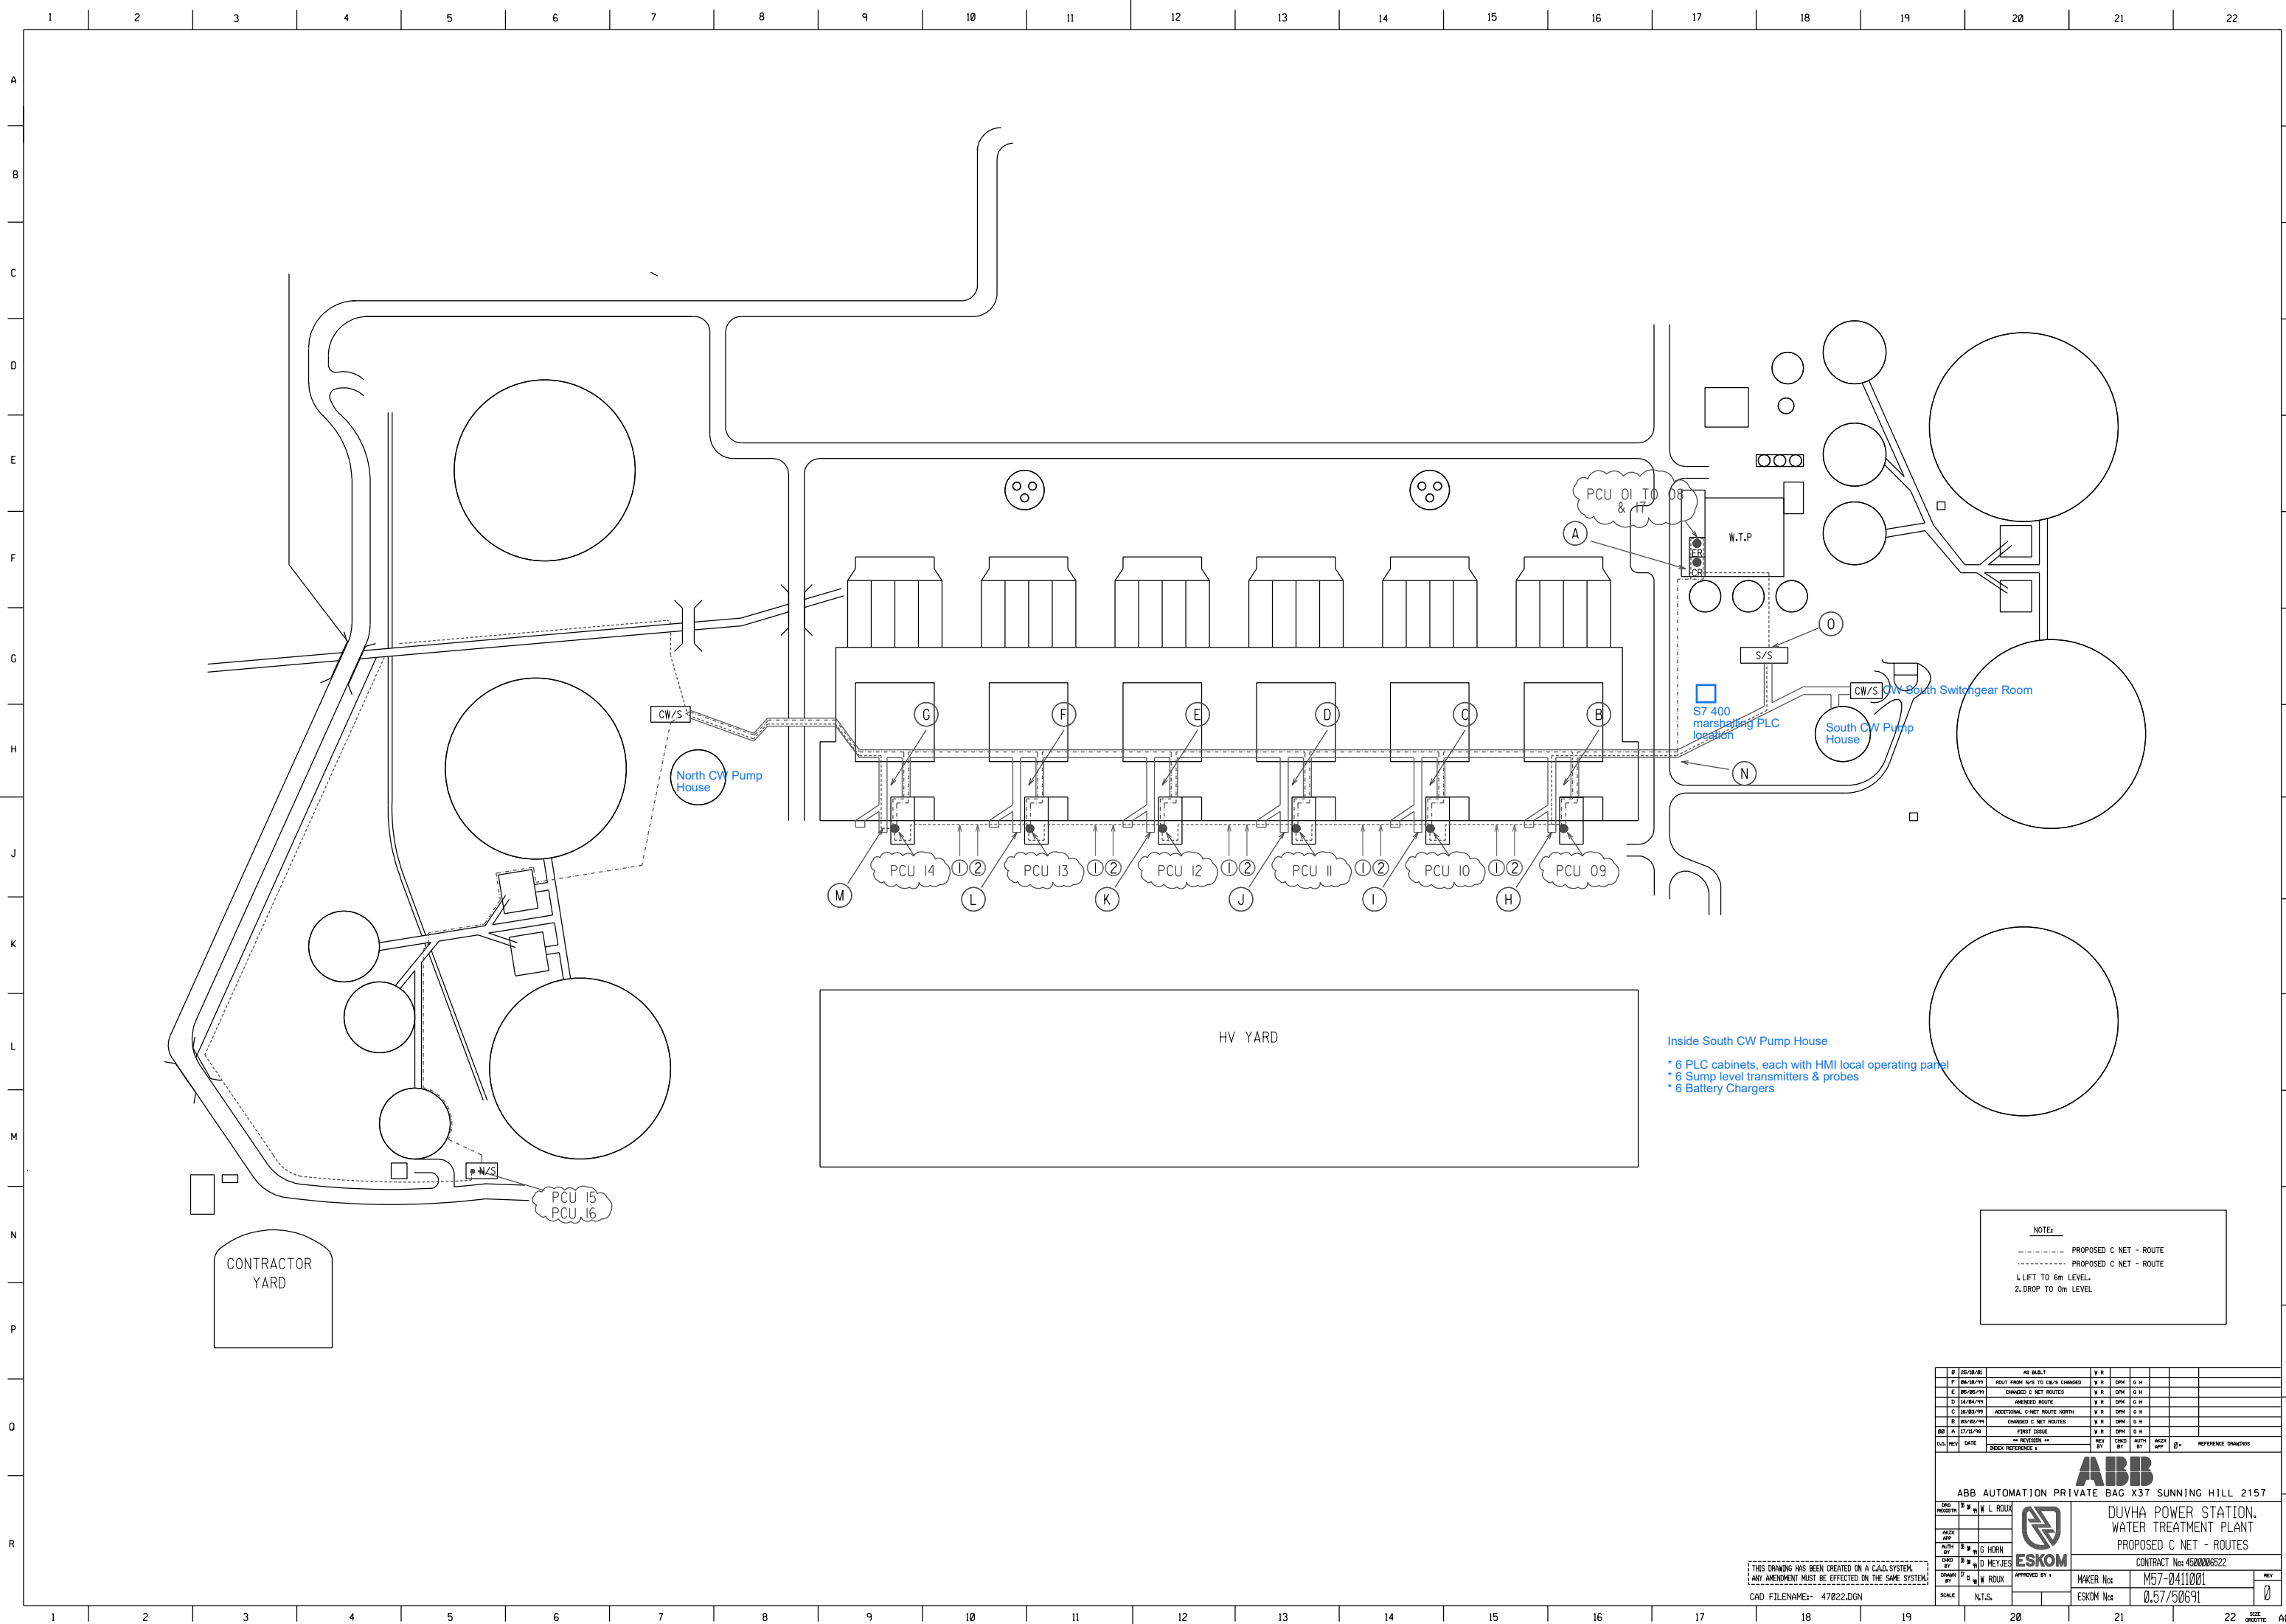

DATE	10/26/92	AS BUILT							
F	08/08/91	ROUT FROM N/S TO C/S CHANGED		W	R	DPM	D	H	
E	08/08/91	CHANGED C NET ROUTES		W	R	DPM	D	H	
F	10/26/91	AMENDED ROUTE		W	R	DPM	D	H	
C	08/08/91	ADDITION C-SK ROUTE NORTH		W	R	DPM	D	H	
E	08/08/91	CHANGED C NET ROUTES		W	R	DPM	D	H	
ADD	11/27/92	PRINT ISSUE		W	R	DPM	D	H	
C.D. REV.	DATE	== REVISION ==		REV	BY	CHKD	BY	APPR	BY
		SEEK REVISION							REFERENCE DRAWINGS
									
ABB AUTOMATION PRIVATE BAG X37 SUNNING HILL 2157									
DWG REVISION	B	W	L	ROUT	 DUVHA POWER STATION, WATER TREATMENT PLANT PROPOSED C NET - ROUTES CONTRACT No: 45020006522 MAKER Nos M57-0411001 ESKOM Nos 0.57/50691				
ASCK APP									
ACTN BY	B	W	G	HORN					
CHGD BY	B	W	M	MEYJES					
CHANGD BY	B	W	L	ROUT					
SCALE	N.T.S.								