
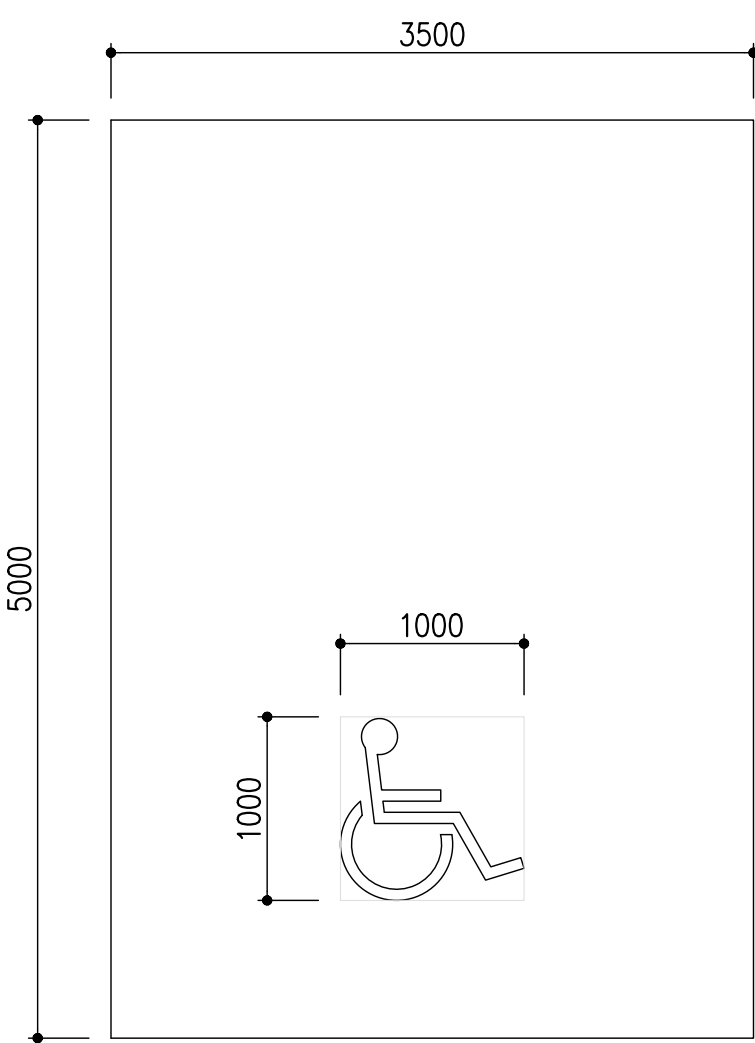
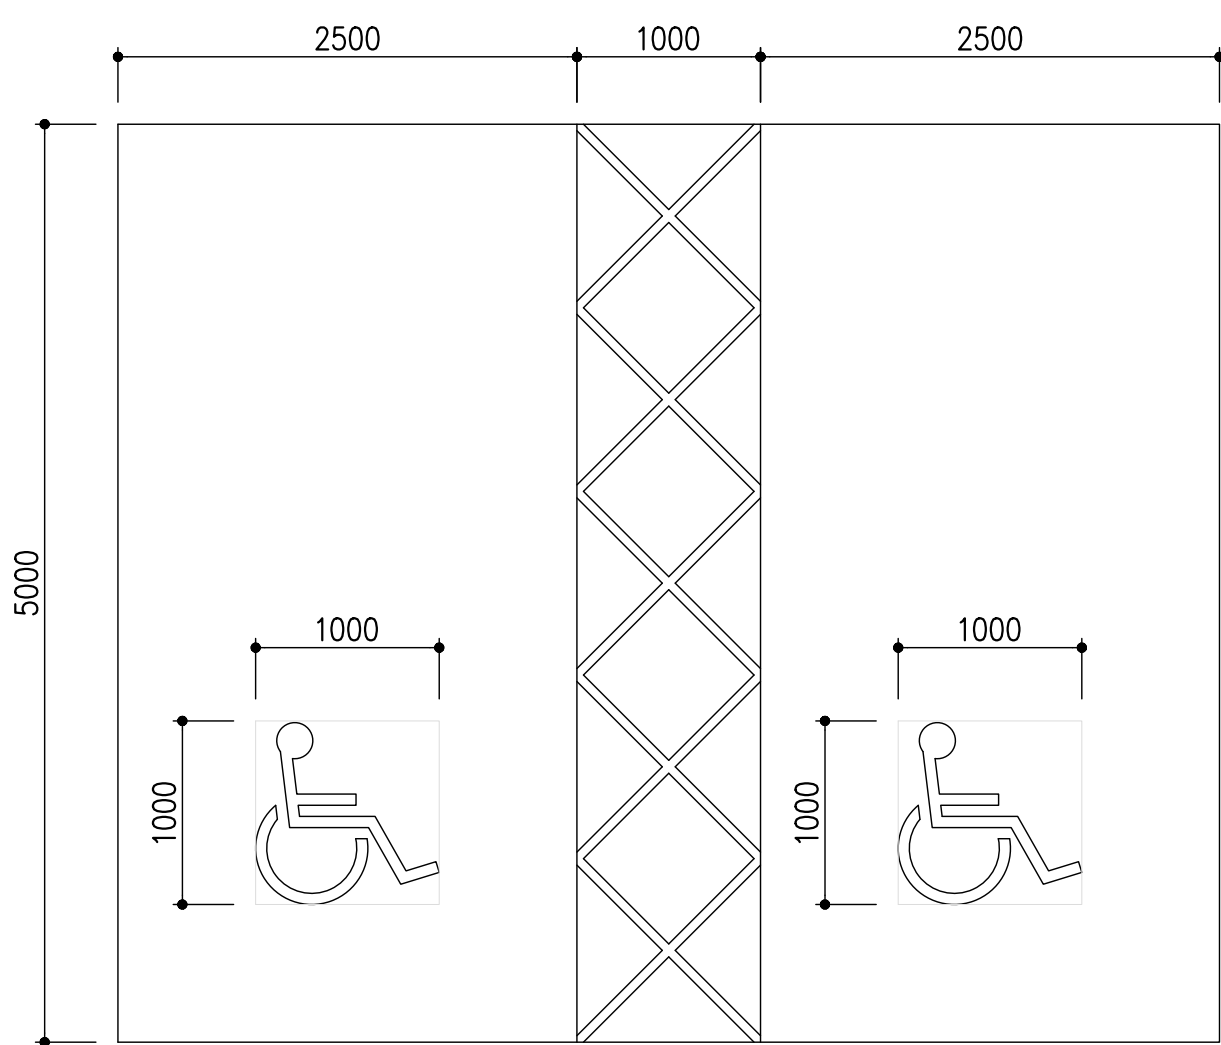
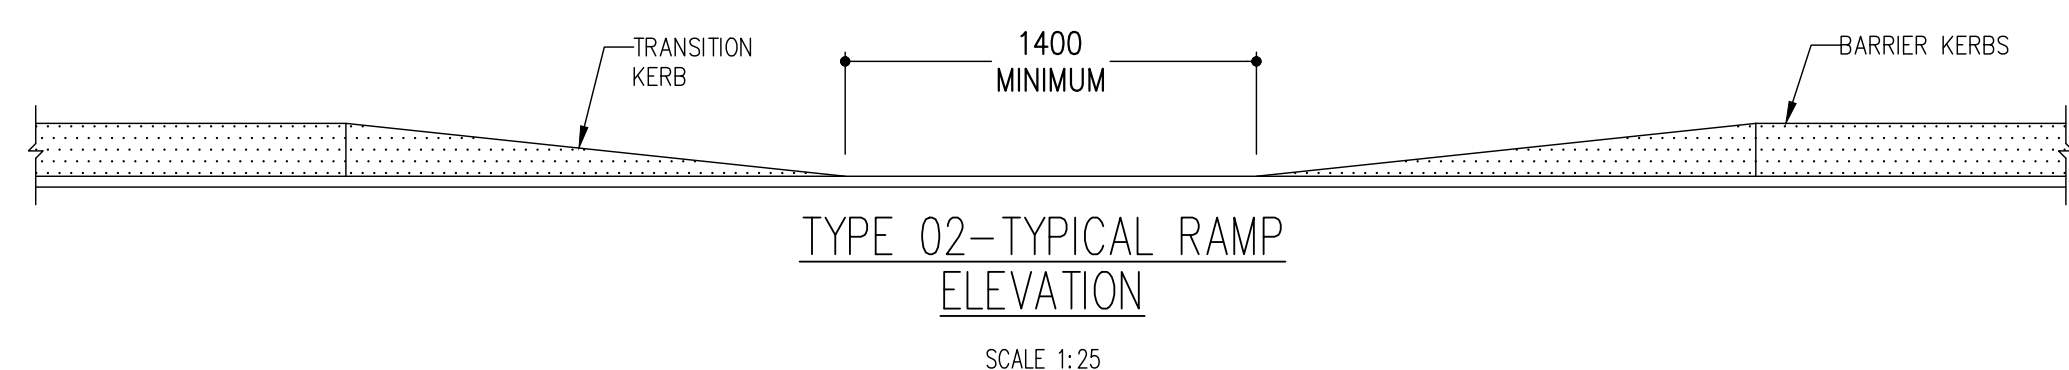
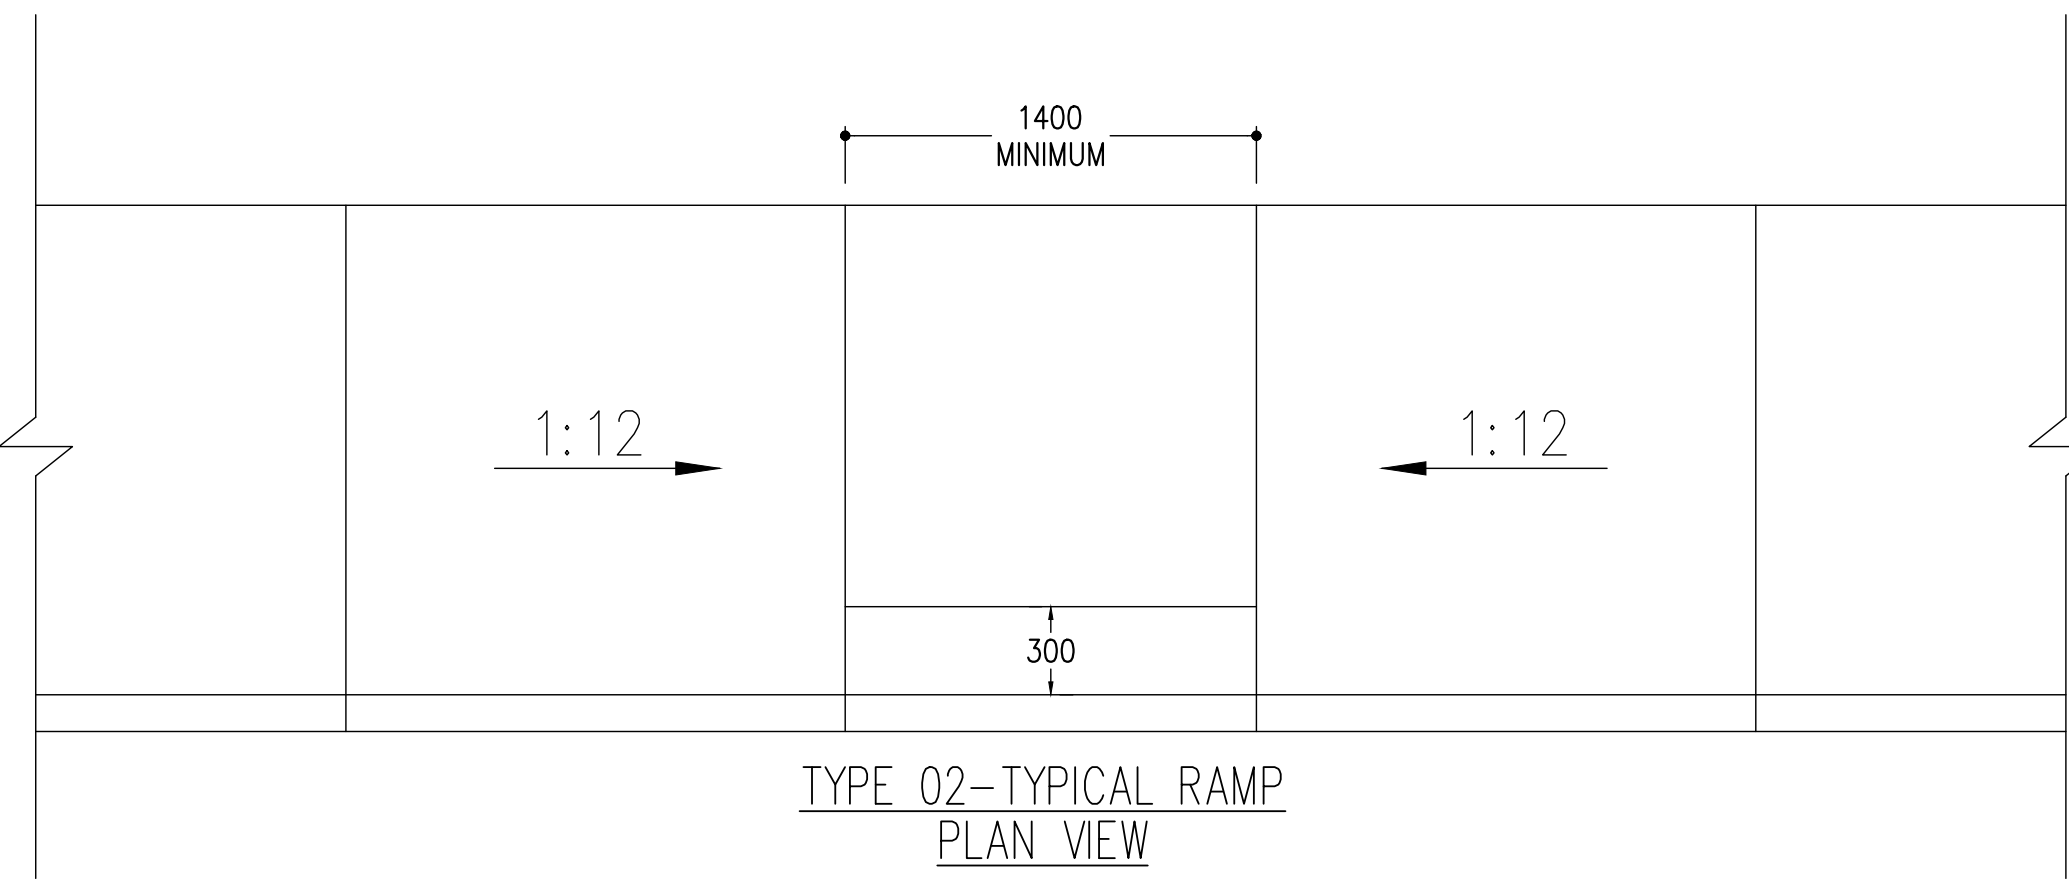
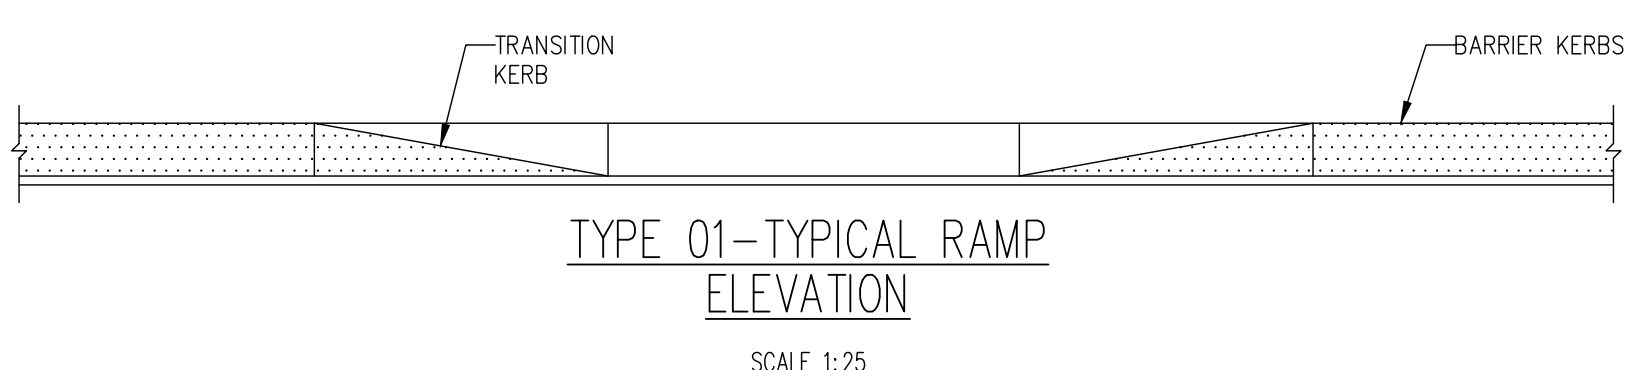
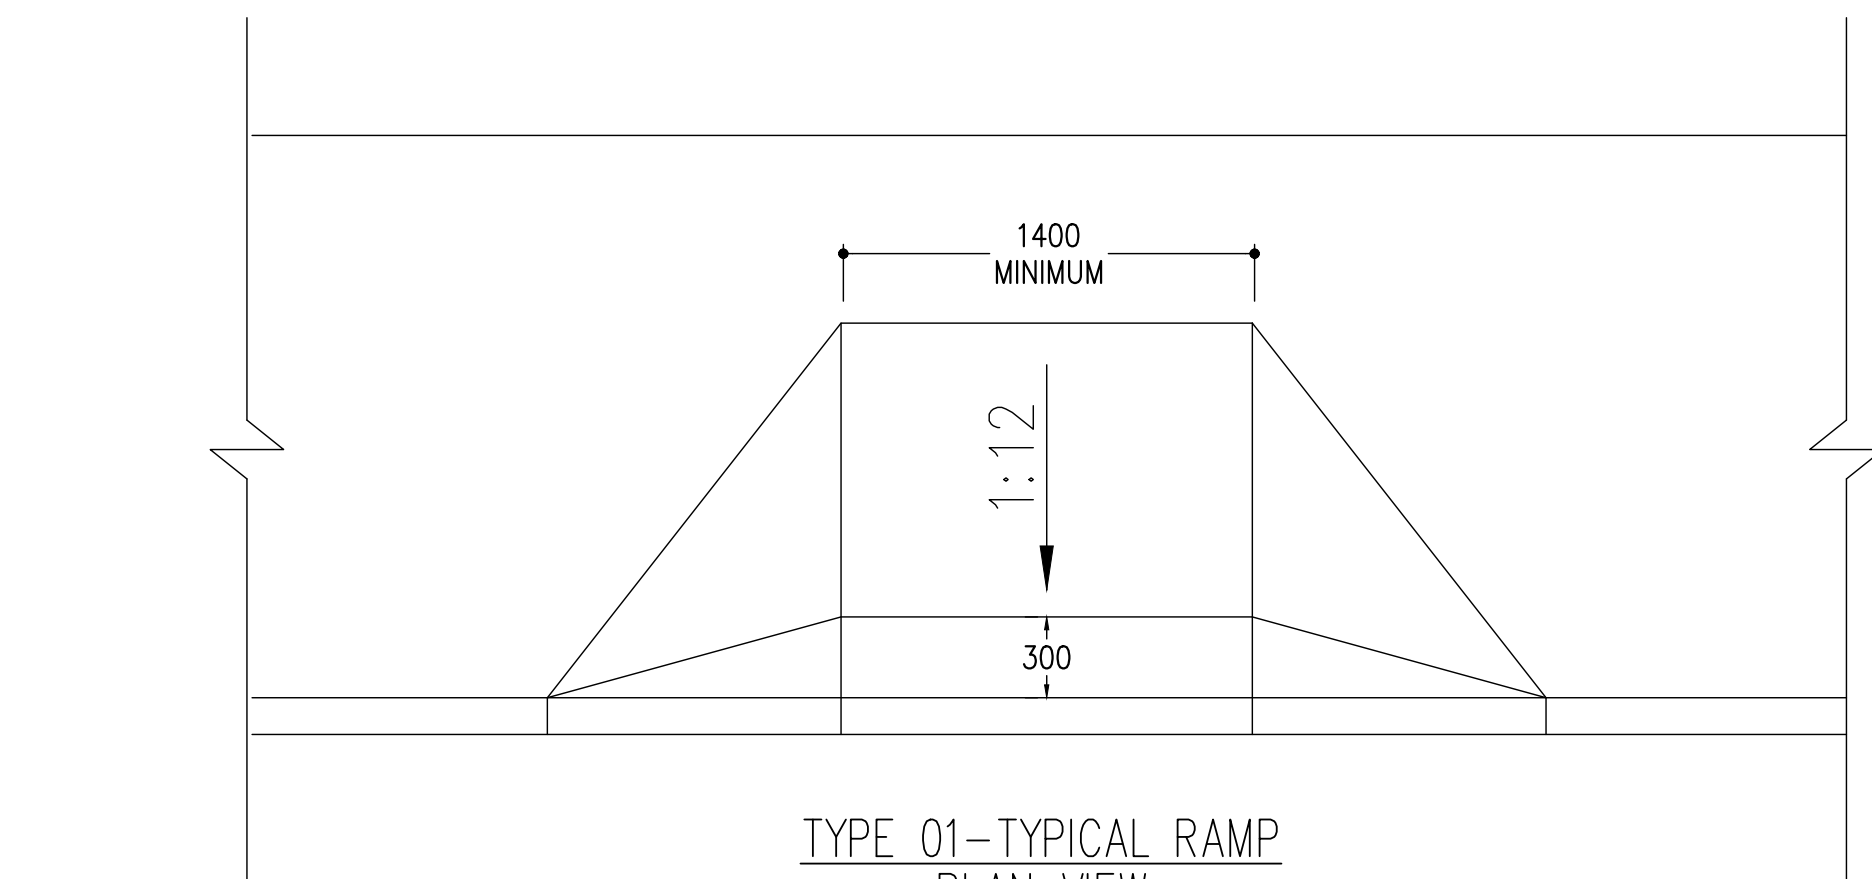


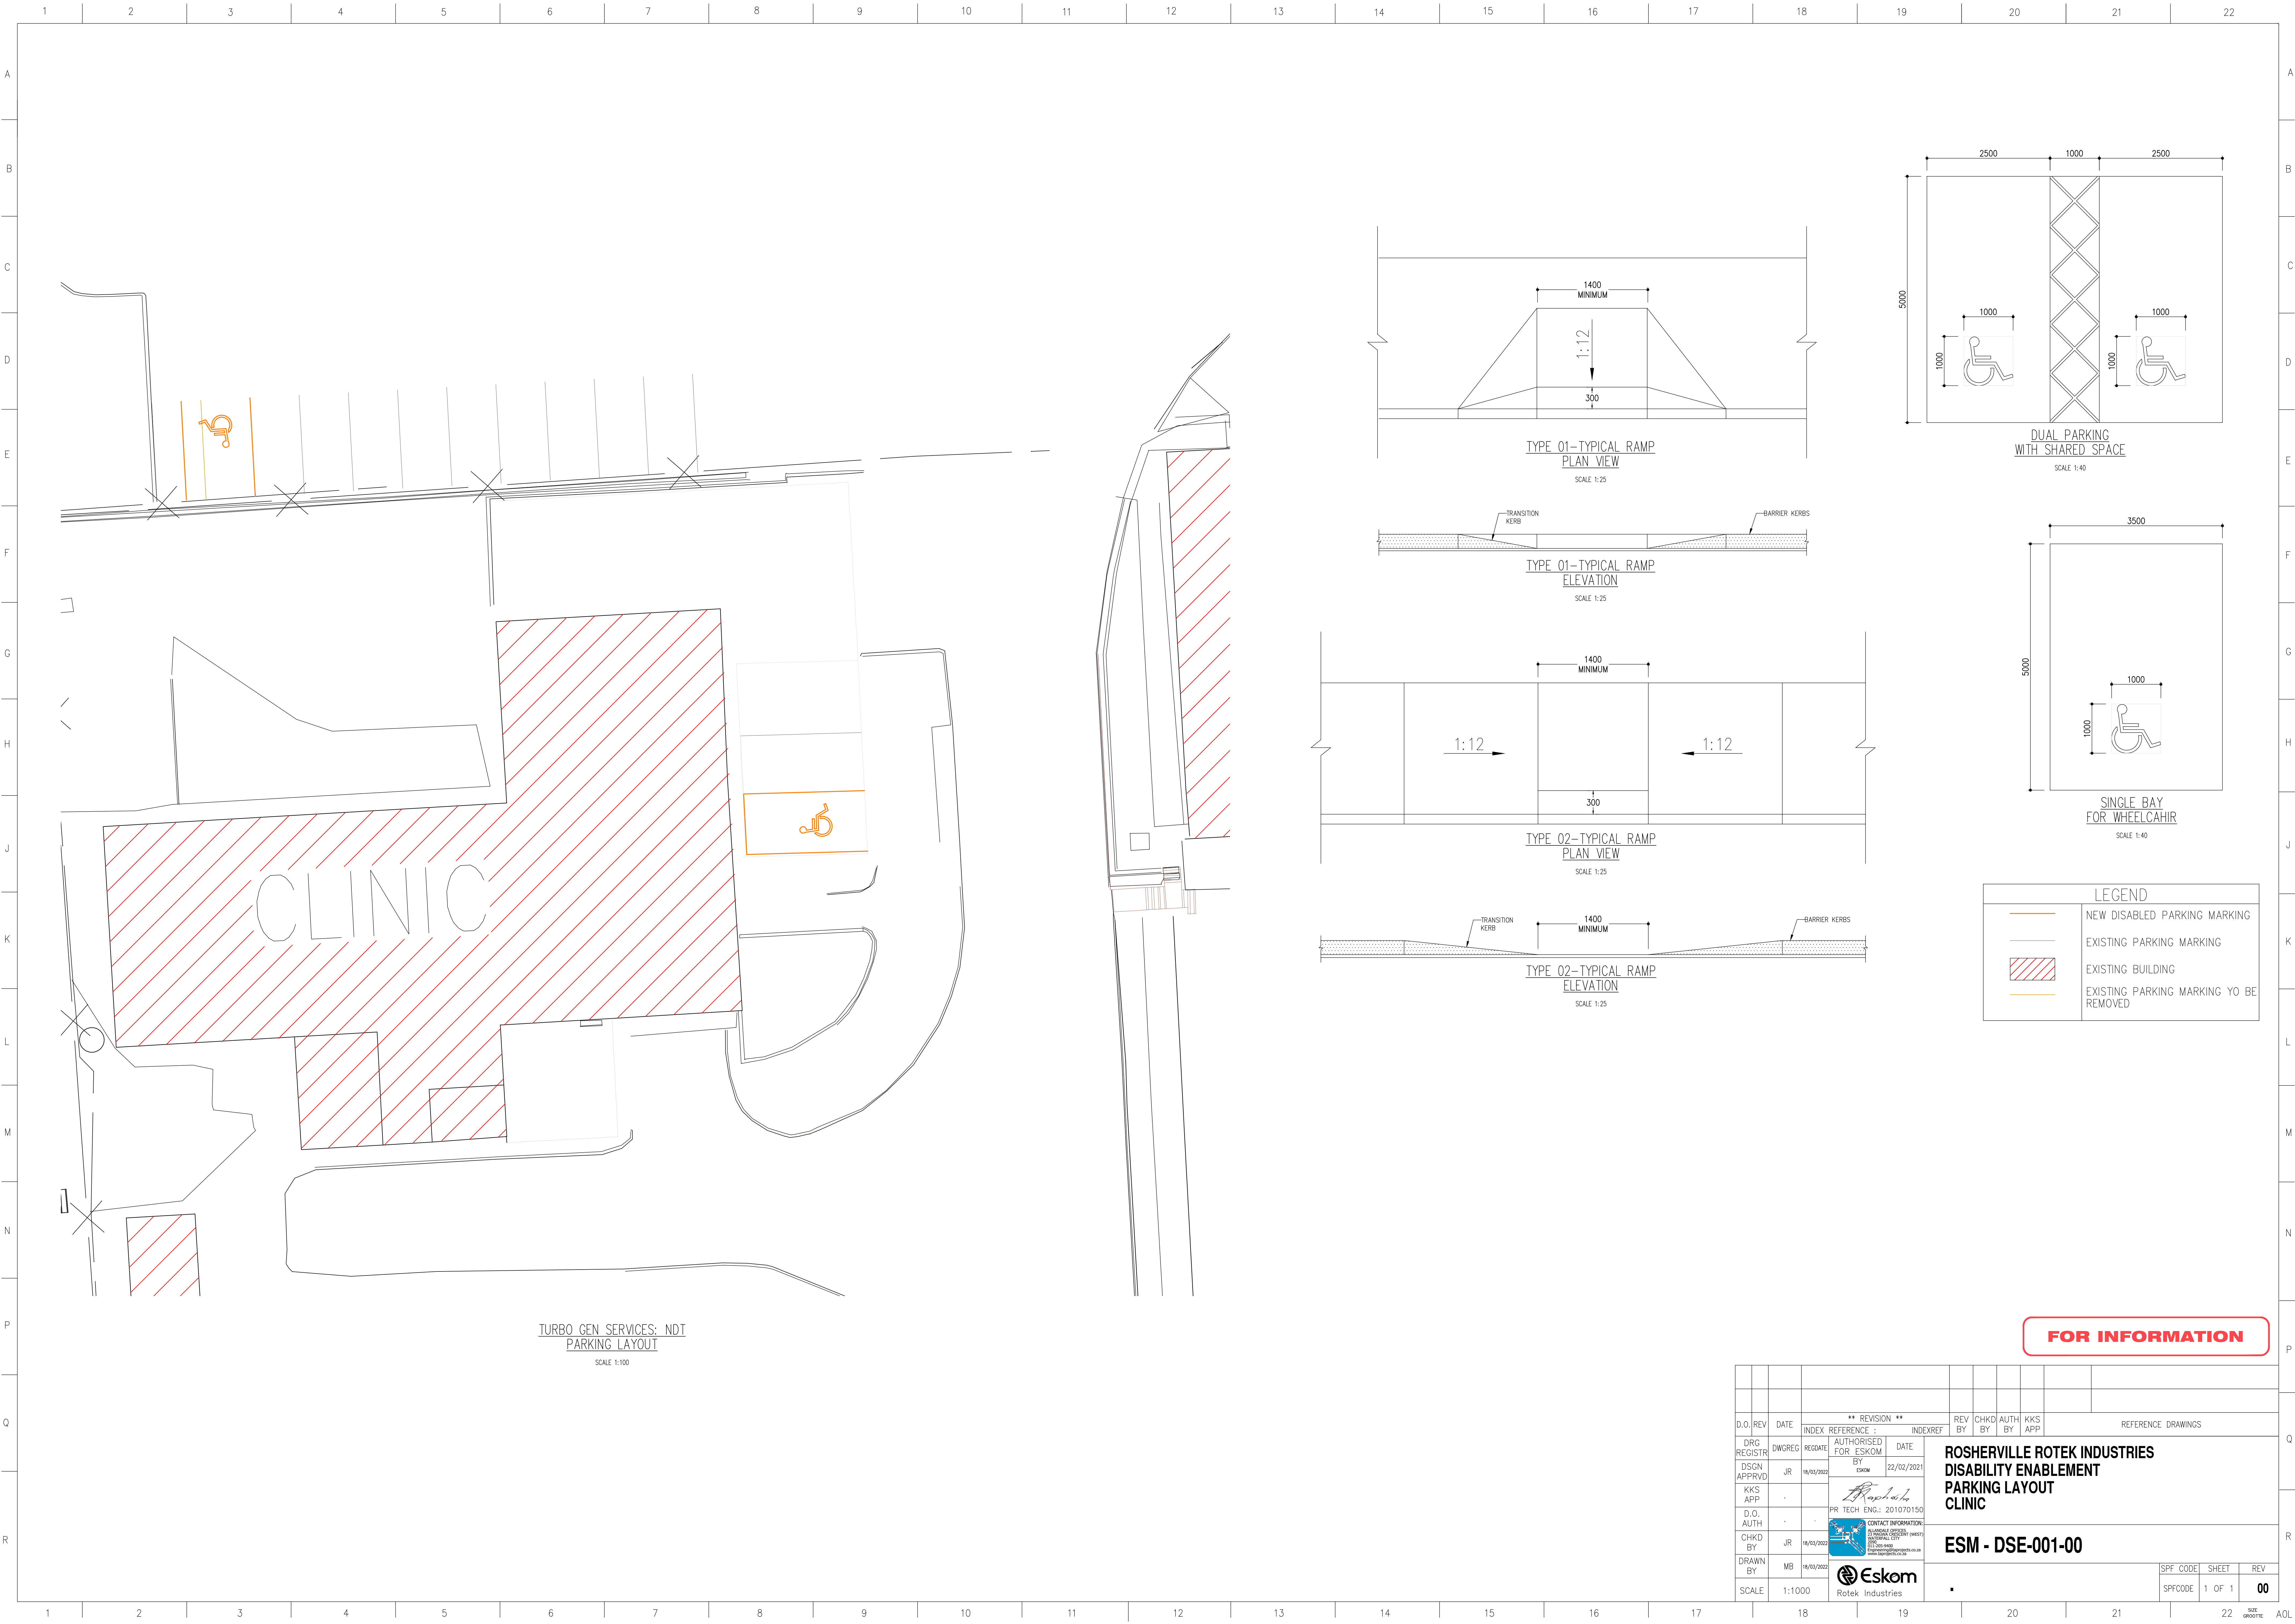

LEGEND	
	NEW DISABLED PARKING MARKING
	EXISTING PARKING MARKING
	EXISTING BUILDING
	EXISTING PARKING MARKING YO BE REMOVED

FOR INFORMATION

	</
--	--	----