


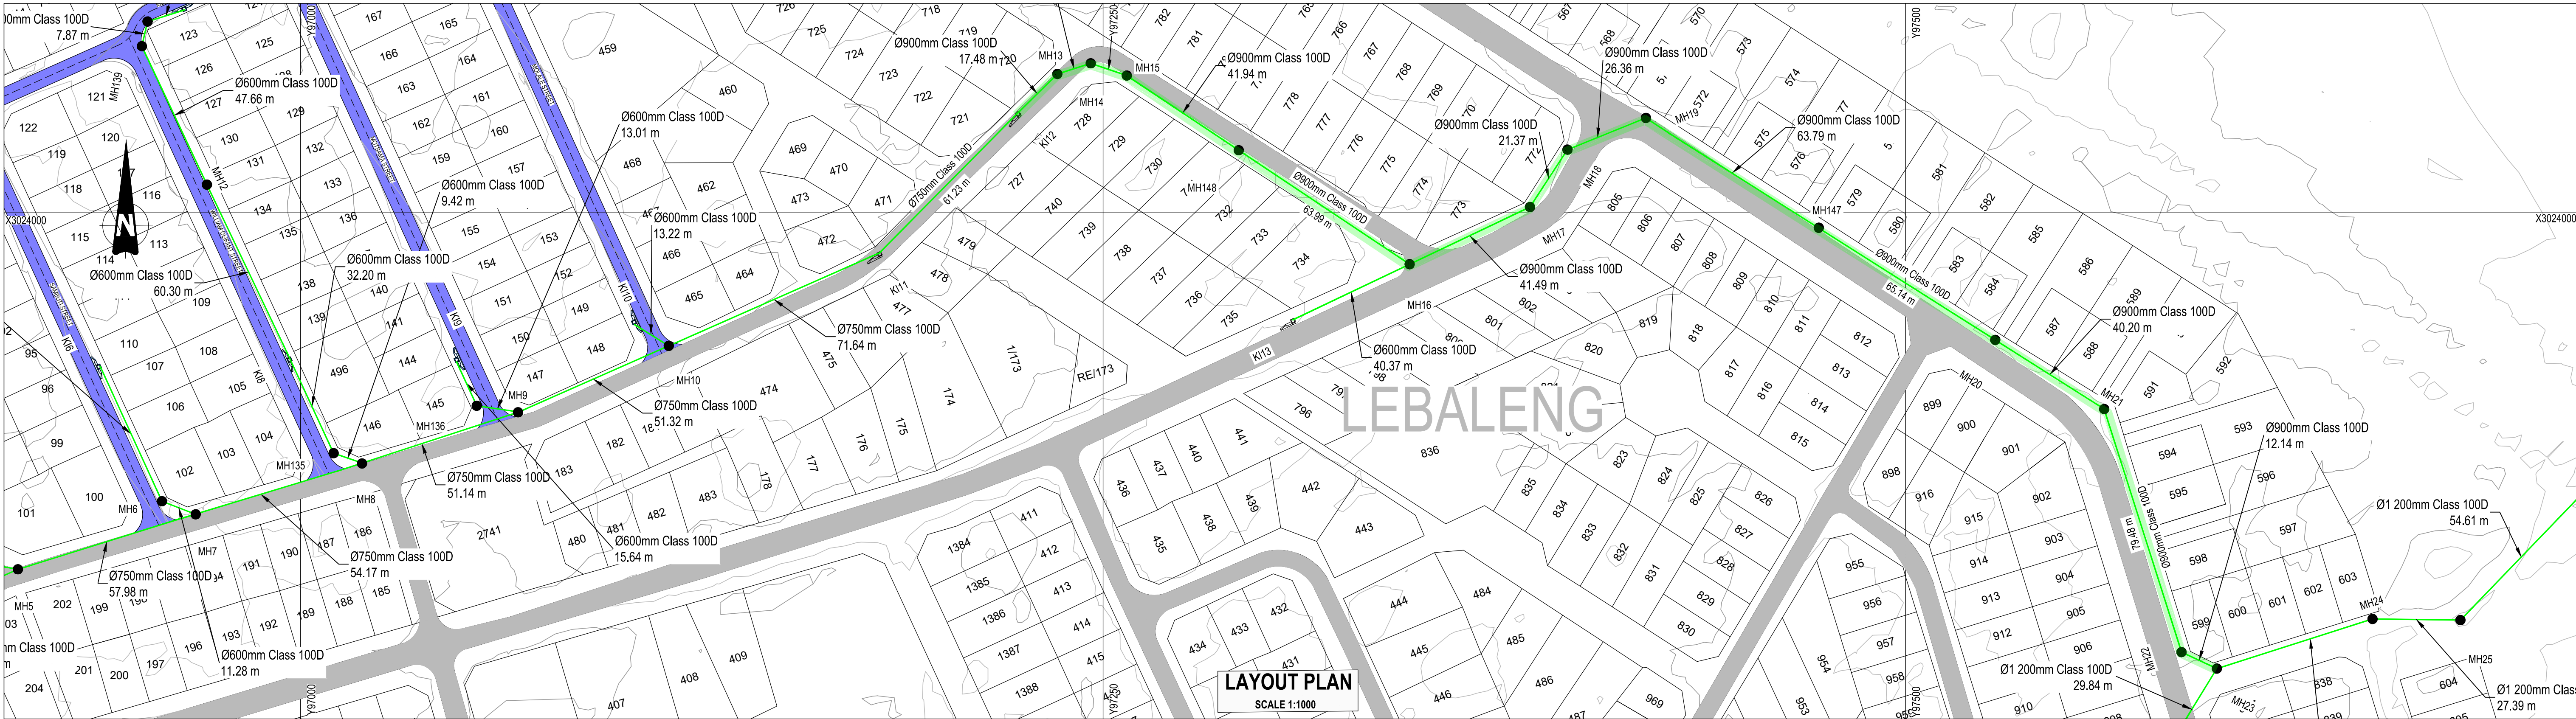

LONGSECTION BRANCH1
FROM 576.800 TO 1073.100

NGL -----
EGL - - - - -
HGL
SCALES:
Horizontal 1:1000
Vertical 1:100

DATUM 1305.000

REFERENCE		KI12		MH13		MH14		MH15				MH16		MH17		MH18		MH19		MH147		MH20		MH21		MH22		MH23	
DISTANCE (m)		576.939		594.422		605.338		617.179				659.119		723.112		764.601		812.331		876.123		941.288		981.469		1060.945		1073.088	
DESIGN SURFACE		1313.840		1313.750		1313.752		1313.749				1313.501		1313.245		1313.200		1312.853		1312.594		1312.497		1312.430		1312.133		1311.750	
EXCAVATION DEPTH TO INVERT (m)		1.735		1.695		1.728		1.759				1.631		1.557		1.631		1.444		1.415		1.575		1.795		2.066		2.044	
PIPE INVERT LEVEL		1312.105		1312.055		1312.024		1311.990				1311.870		1311.687		1311.569		1311.508		1311.432		1311.180		1310.922		1310.635		1310.067	
SLOPE / LENGTH		0.36% 0.29% 1:260.0 1:350.0		0.29% 1:350.0		0.29% 1:350.0		0.29% 1:350.0		0.29% 1:350.0		0.29% 1:350.0		0.29% 1:350.0		0.29% 1:350.0		0.29% 1:350.0		0.40% 1:252.4		0.40% 1:252.4		0.71% 1:140.0		0.71% 1:140.0		0.71% 1:140.0	
HYDRAULICS		DESIGN Q(l/s) V(m/s)		0.31 1.3		0.33 1.2		0.33 1.2		0.33 1.2		0.33 1.2		0.36 1.2		0.36 1.2		0.36 1.2		0.62 1.6		0.62 1.6		0.68 2.0		0.68 2.0		0.68 2.0	
		MAX. (0.8D) Q(l/s) V(m/s)		0.67 1.4		0.67 1.4		0.67 1.4		0.67 1.4		0.67 1.4		0.67 1.4		0.67 1.4		0.67 1.4		0.78 1.6		0.78 1.6		1.05 2.1		1.05 2.1		1.05 2.1	
PIPE DESCRIPTION				Ø900 RC CLASS 100D AS PER SANS 677										Ø900 RC CLASS 100D AS PER SANS 677								Ø900 RC CLASS 100D AS PER SANS 677						Ø900 RC CLASS 100D AS PER SANS 677	

MAQUASSI HILLS LOCAL MUNICIPALITY

PRIVATE BAG X3 2630
WOLMARANSSTAD

TEL: 018 596 1068
FAX: 018 596 1555

AMENDMENTS			
REV	DATE	APPROVED	DESCRIPTION
A	SEP 2026	G. A. M	ISSUE FOR TENDER

CONSULTANT DETAIL

DITLOU CONSULTING CC
OFFICE 19 EAST 202
SANLYNN OFFICE PARK
CNR ALKANTRAND & LYNNWOOD ROAD
PO BOX 15684
LYNN EAST 0639

TEL: (012)548-0196
FAX: (012)548-0298
EMAIL: info@ditlou.co.za

Prof Reg No: 2024301981

HEREBY CERTIFY THAT THE SERVICES WILL BE INSTALLED ACCORDING TO THE DRAWING

DATE: _____ SIGNATURE: _____

DESIGNED		DRAWN		CHECKED		INFORMATION OFFICE CHECKED		DESIGN OFFICE APPROVAL	
NAME: S. ZITUMANE	Prof Reg No: _____	NAME: A. MASOMBUKA	DATE: SEP 2026	NAME: G. MANYIKA	Prof Reg No: 2024301981	NAME: _____	DATE: _____	NAME: _____	Prof Reg No: _____
SIGNATURE: _____	DATE: SEP 2026	SIGNATURE: _____	DATE: SEP 2026	SIGNATURE: _____	DATE: _____	SIGNATURE: _____	DATE: _____	SIGNATURE: _____	DATE: _____

CONTRACT No.	LOCATION OF PROJECT
8/1/2 N.J. MBONANI	DESIGN AND SUPERVISION OF UPGRADING OF GRAVEL ROAD TO BLOCK PAVING AT KALANGA, MOLALE, WILLIAM OLIFANT STREETS IN LEBALENG
PROJECT No.	DRAWING NAME:
1	STORMWATER LONGSECTION LAYOUT (SHEET 2 OF 7)
PAPER SIZE	CONTRACT NUMBER:
A1	8/1/2 N.J. MBONANI
SCALE AS SHOWN	DRAWING NUMBER
DATE: SEP 2026	1145K-2-05L02

PROJECT STATUS	
☐ CONCEPT DRAWING	☐ TENDER DRAWING
☐ CONSTRUCTION DRAWING	☐ AS BUILT DRAWING
PROJECT ENGINEER of MHLM:	
NAME	SIGNATURE
Prof Reg No.	DATE
INSPECTOR OF WORKS of MHLM:	
NAME	SIGNATURE
DATE	DATE