




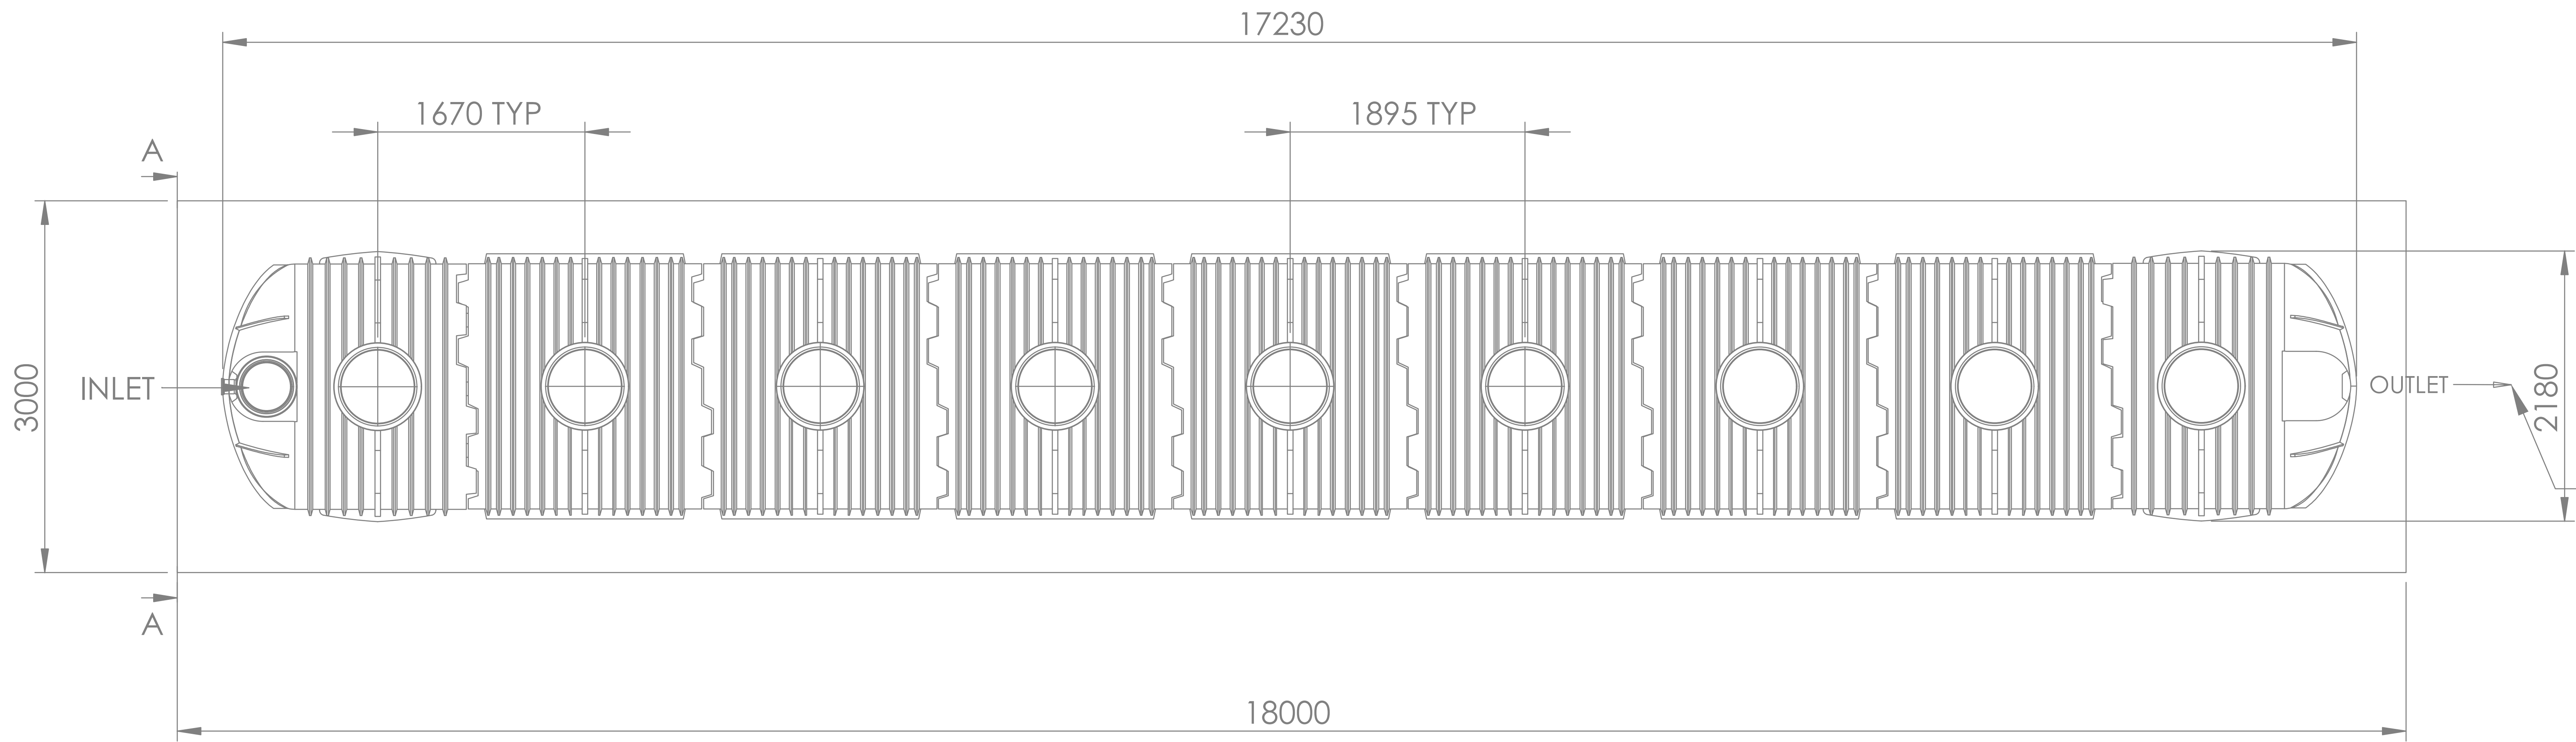

Top view

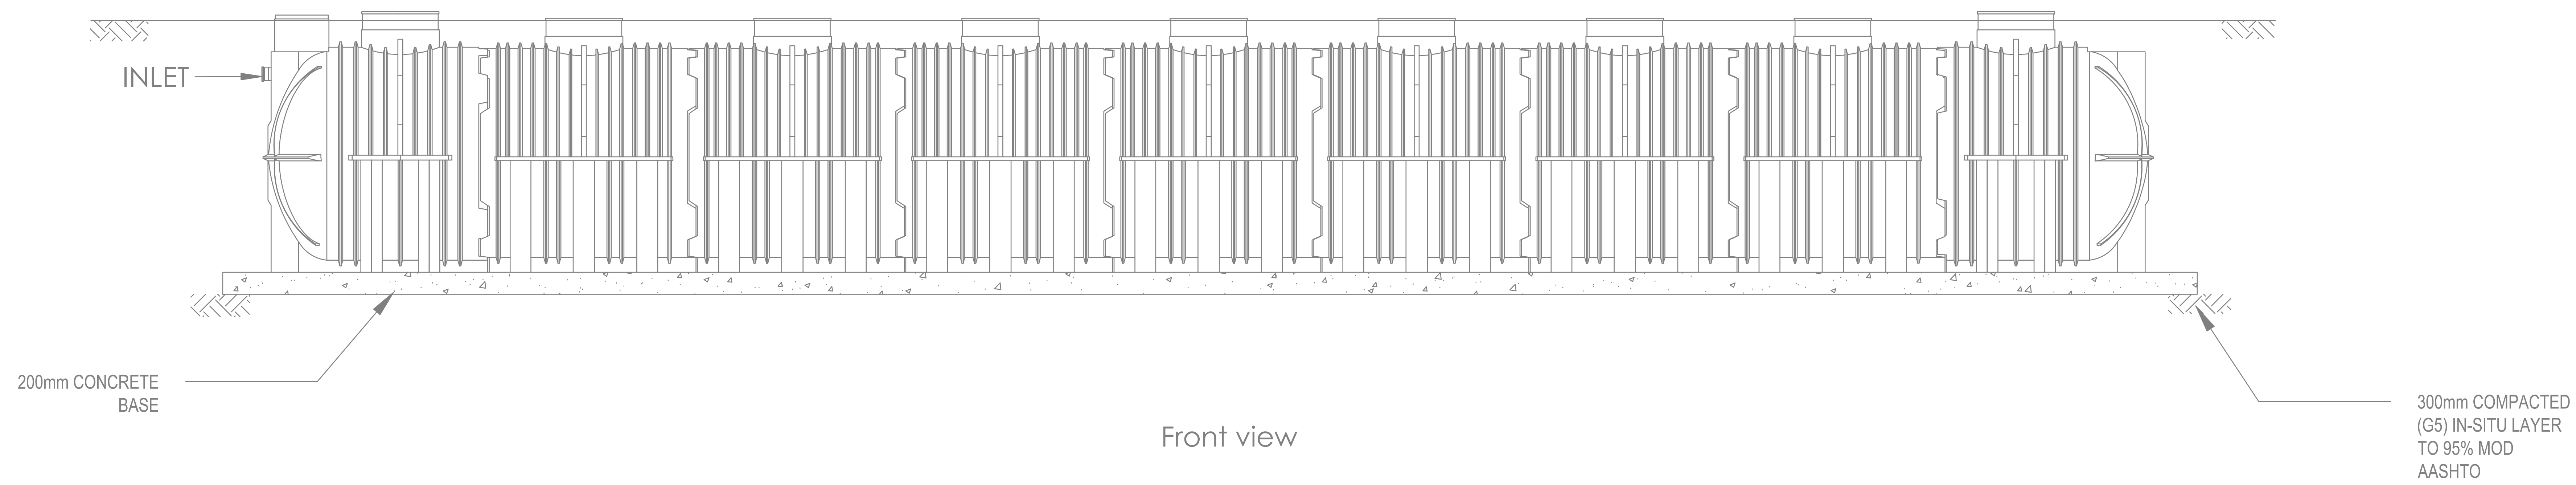

Front view

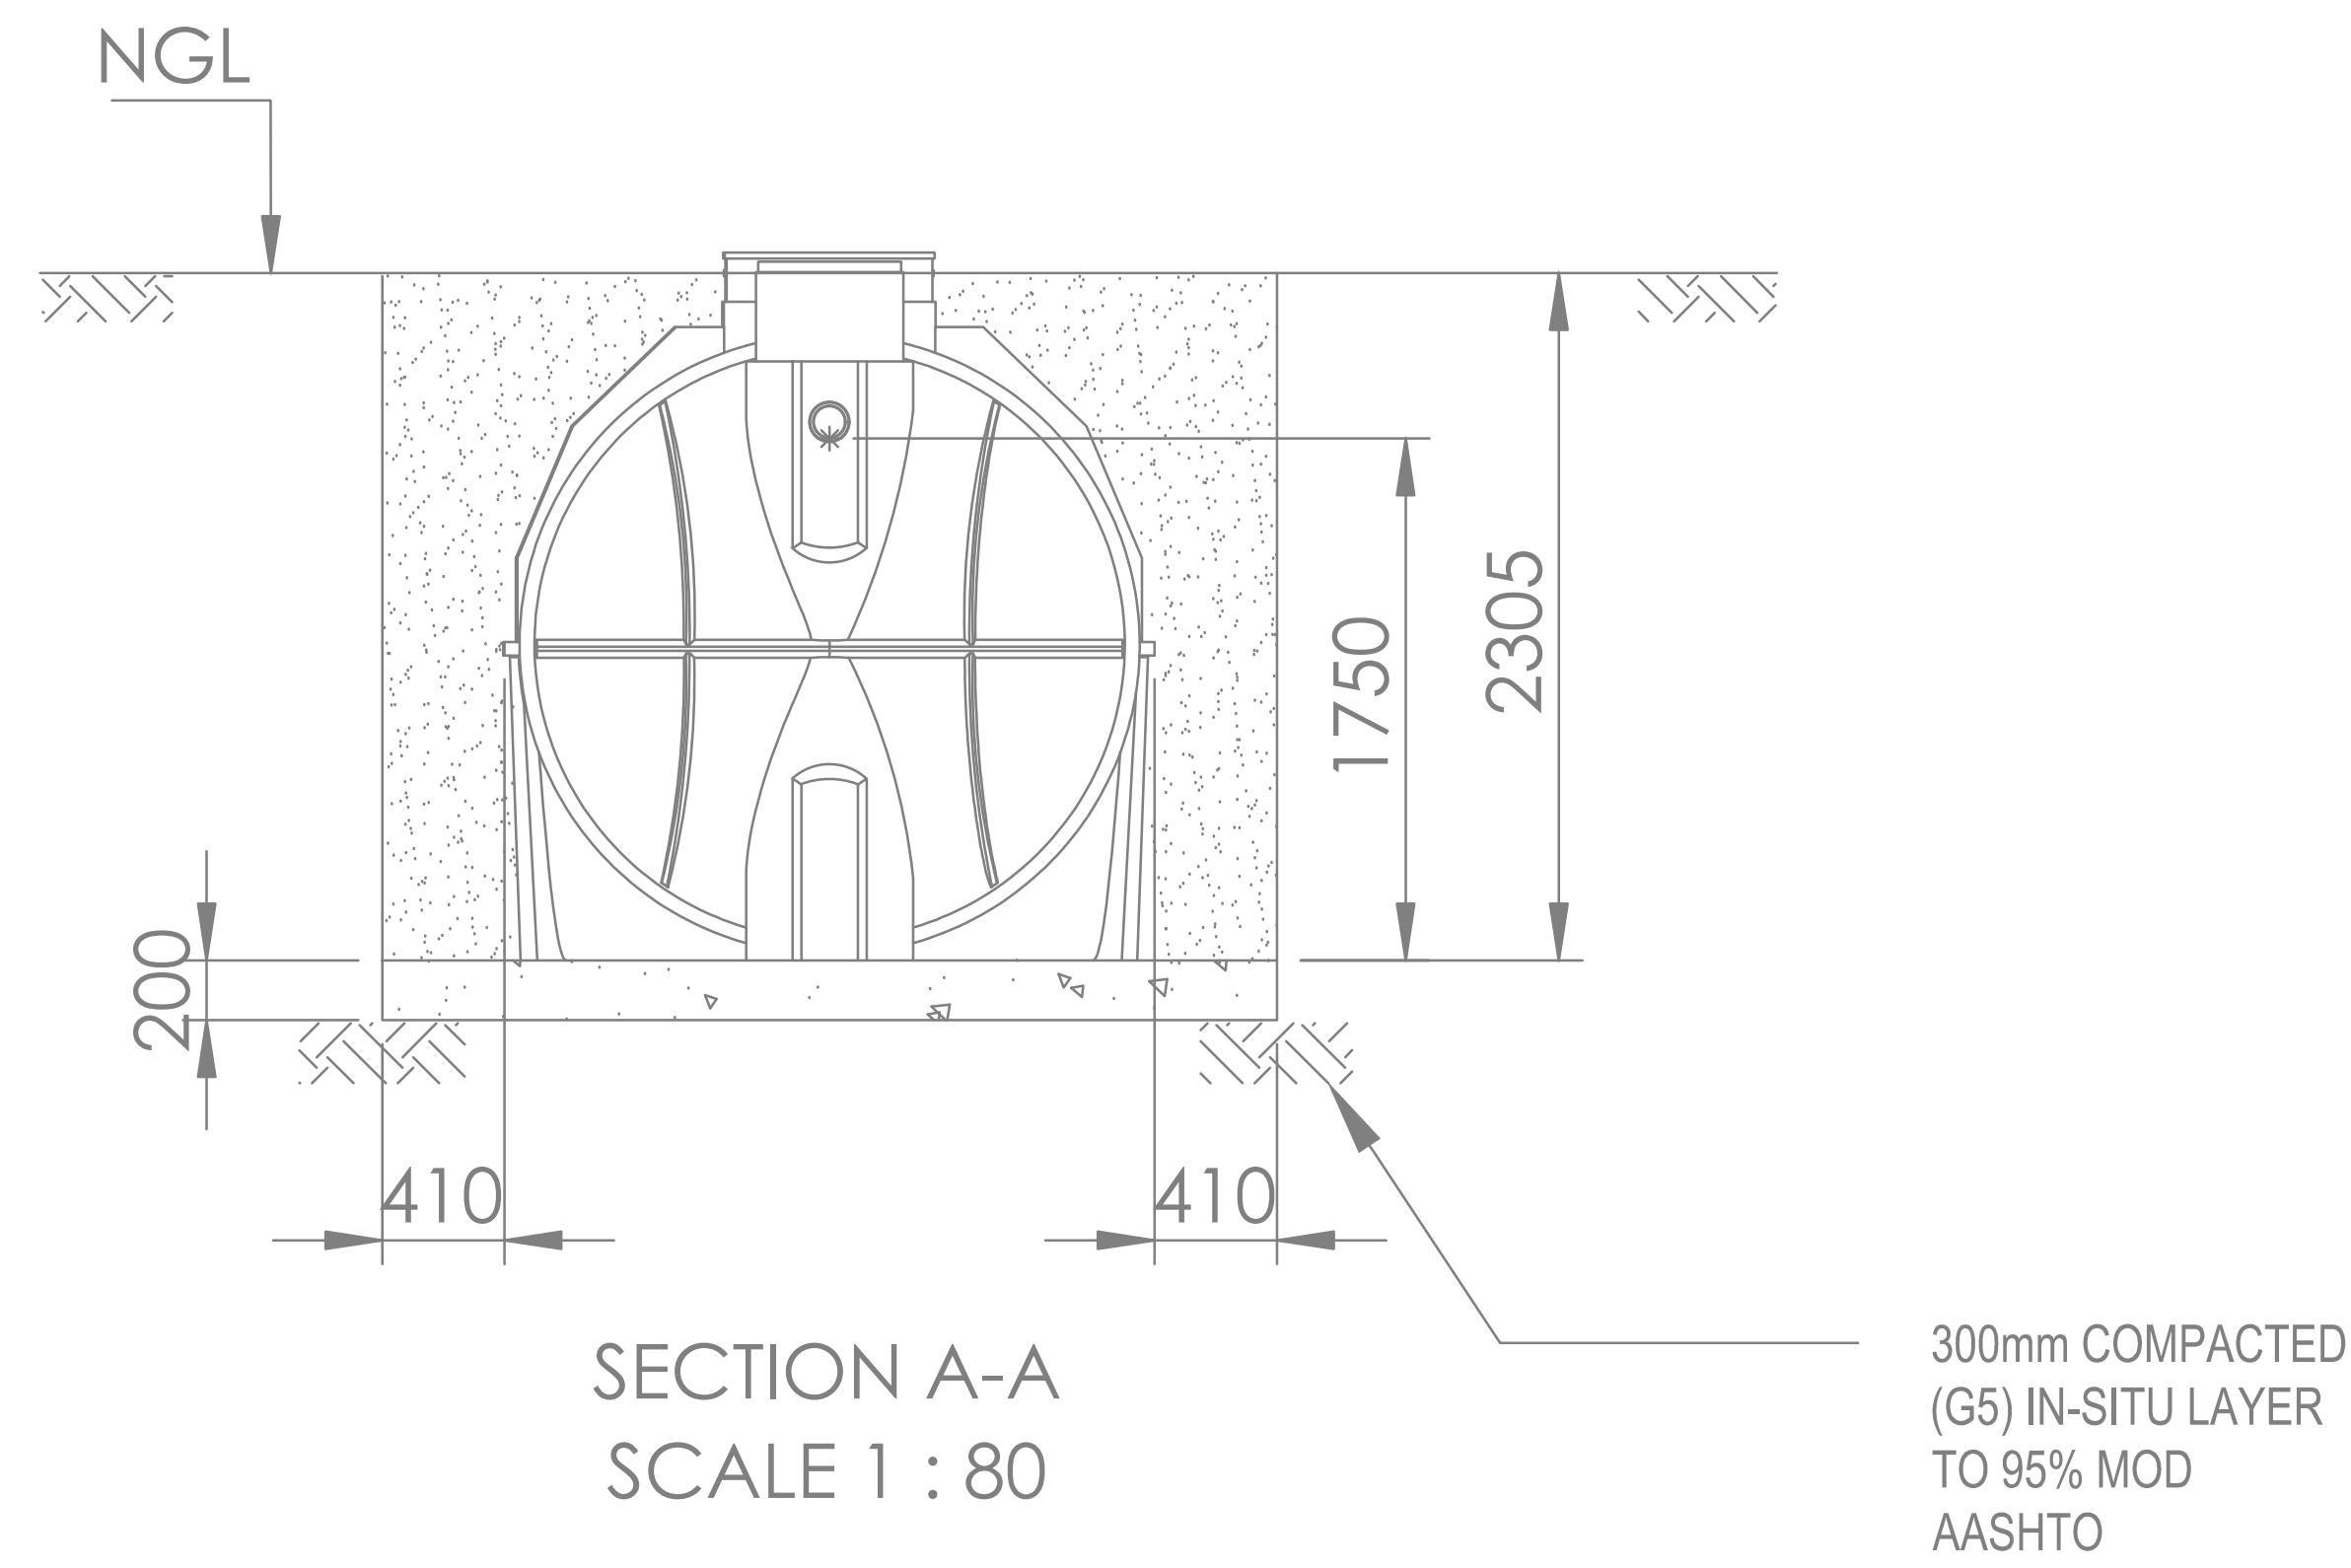

SECTION A-A  
SCALE 1 : 80

SEPTIC TANK DETAILS

| REVISIONS |            |                 |    |
|-----------|------------|-----------------|----|
| NO        | DATE       | DESCRIPTION     | BY |
| 01        | 26/06/2025 | FOR PRELIMINARY | LM |
| 02        | 19/08/2025 | DESIGN CHANGES  | LM |
|           |            |                 |    |
|           |            |                 |    |
| LEGEND                   |     |
|--------------------------|-----|
| Proposed 40mm HDPE pipe  | —   |
| Proposed 110mm HDPE pipe | —   |
| Isolation Valve          | — — |
| Tank                     | ●   |
| Borehole                 | ○   |
| End Cap                  | —   |

EAZISOAK INFILTRATION CHAMBERS TO BE USED ACCORDING TO THE SUPPLIER SPECIFICATION.(GEOTECH TO CONFIRM)

Copyright Reserved by NAIDU CONSULTING (PTY) LTD

**basic education**  
Department:  
Basic Education  
REPUBLIC OF SOUTH AFRICA

Consultant:  
**NAIDU CONSULTING**  
No 19 Frikkie De Beer Street, Atterbury Office Park, Garston AH, Pretoria.  
Tel : +27 (0) 12 348 4771 Fax : +27 (0) 31 265 6011  
ENGINEER'S NAME  
SIGNATURE

Client:  
**THE MVULA TRUST**  
A leading developmental NGO

Project:  
**REMEDIAL WORKS AT FOUR DFFE PROJECTS IN LIMPOPO**

Discipline:  
**URBAN INFRASTRUCTURE**

Drawing Title:  
**PRELIMINARY DRAWINGS  
SEPTIC TANK THLAKO**

Drawing Number:  
**G158-3250-03**

Rev No.  
**B**

Scale:  
**1 : 80**

Design:  
**L.MODISHA**

Drawn:  
**L.MODISHA**

Date:  
**19/08/2025**

Checked:  
**H.VILJOEN**

FOR DISCUSSION