




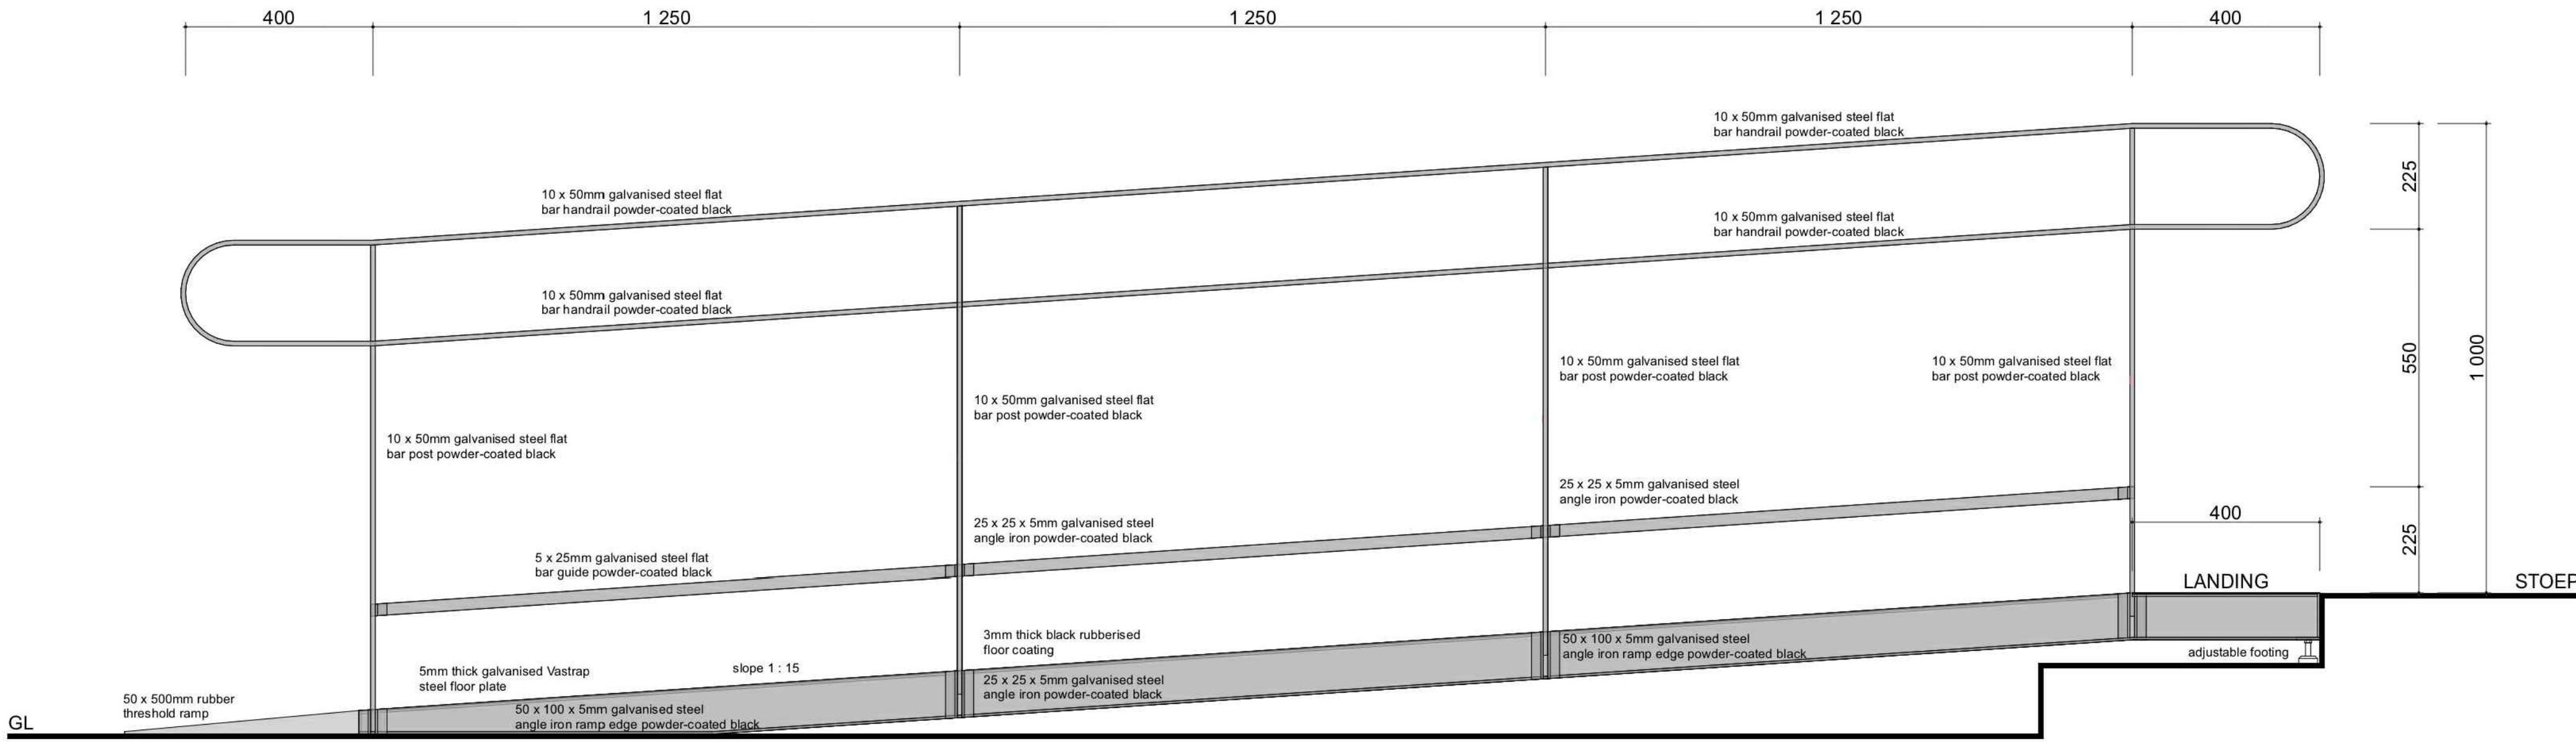

RAMP 2
ELEVATION
1 : 10

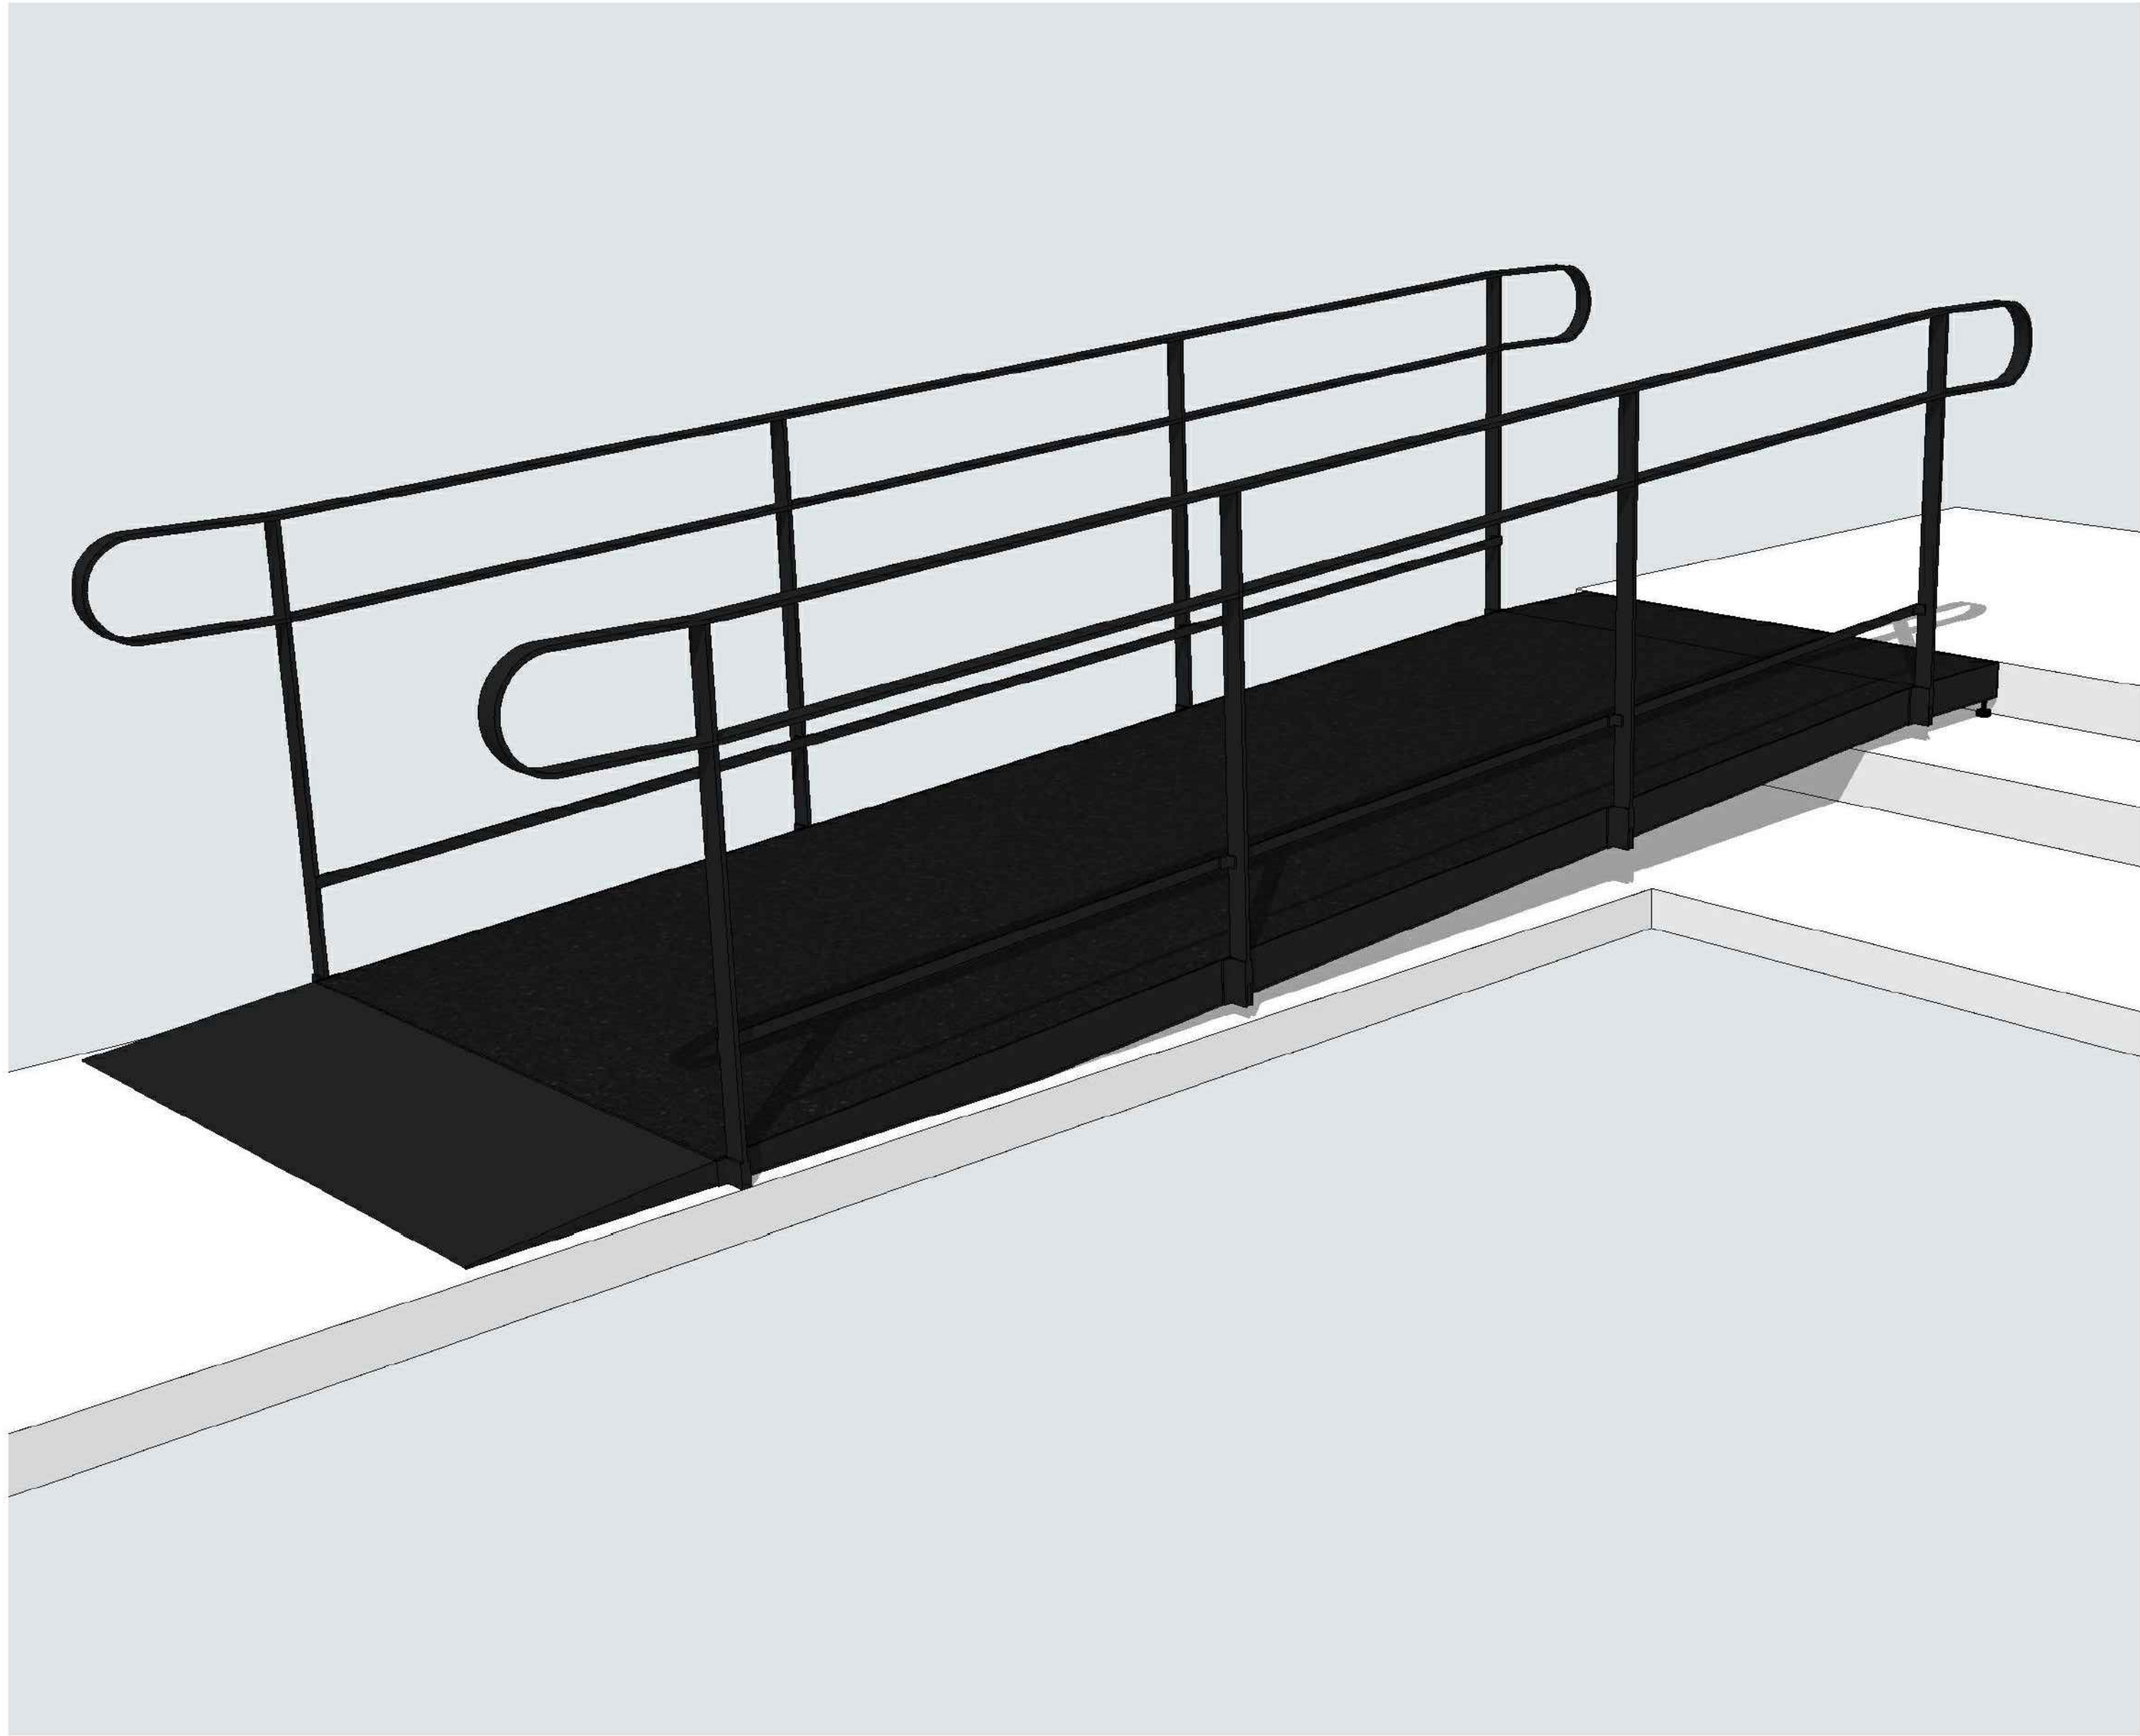

RAMP 2
PERSPECTIVE

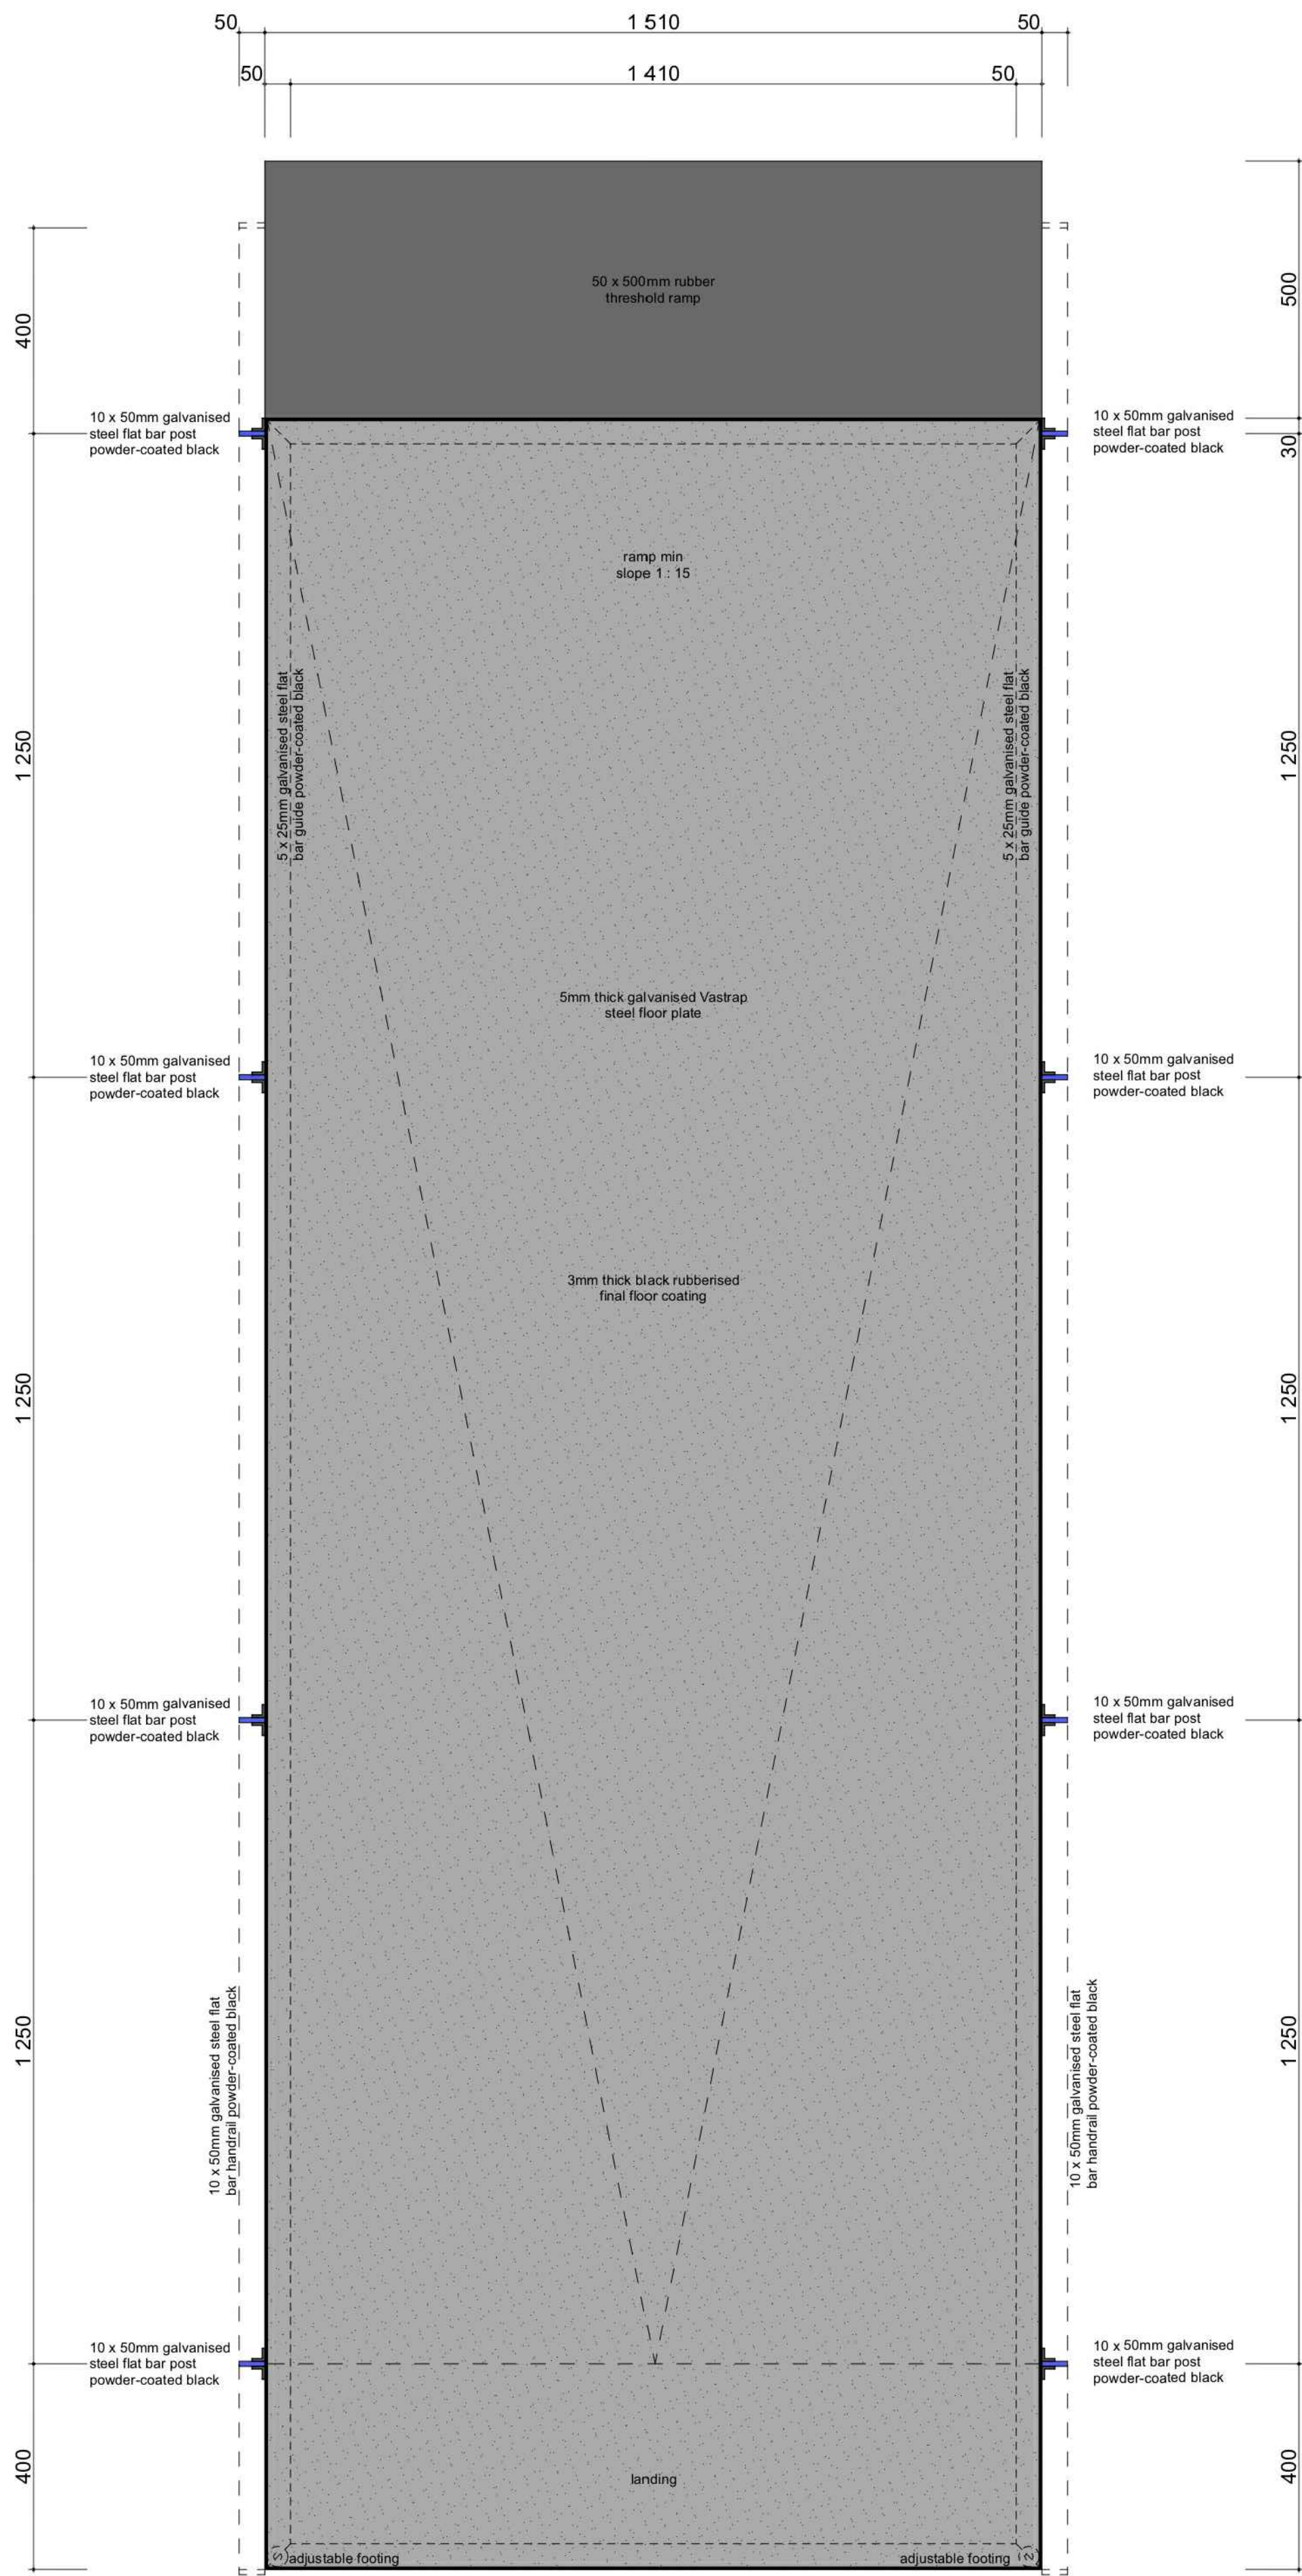


RAMP 2
PLAN
1 : 10

DRAWING BY:



PROJECT STAGE		
TENDER		
REVISION	DESCRIPTION	ISSUED DATE
1	FOR TENDER	2026.07.14
NOTES:		
The landscape will be shaped to assist storm water drainage. All screeds and slab penetrations to engineer's details or to be determined on site soil conditions to be checked by a soil engineer. All dimensions and levels to be checked on site and on drawing, any discrepancies to be communicated to the landscape architect before work commences. Do not scale off the drawing. This drawing is copyright and remains the property of Insite landscape architects. reproduction, disclosure or retention of this document will only be permitted by authorization of Insite.		

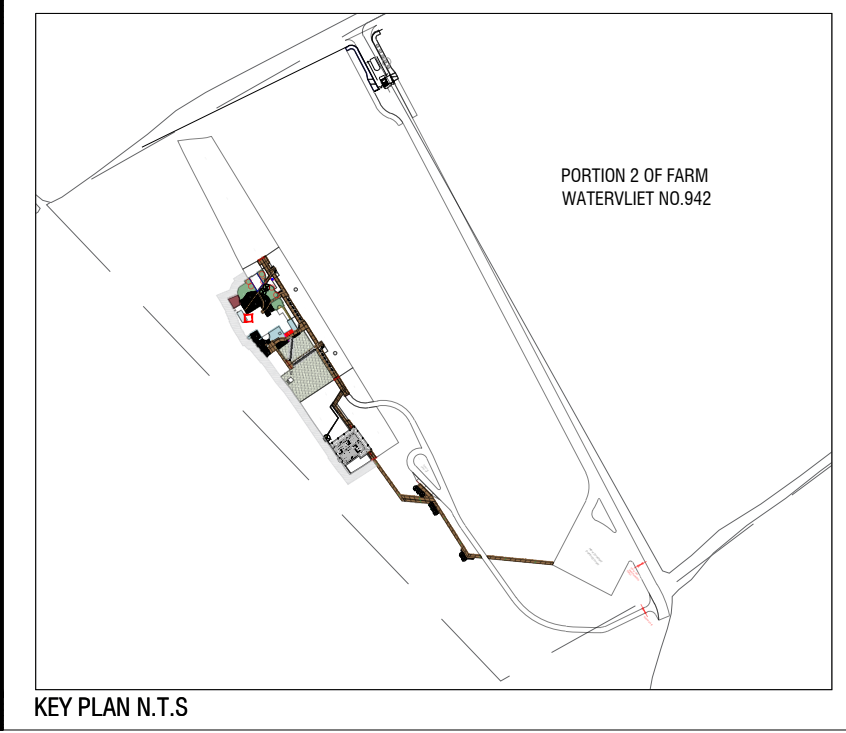

TENDER NOTES: NMIPH ANNEXURE
These ramp details were drawn and specified by the project architects Osmond Lange Architects

PROJECT	PROJECT
	NELSON MANDELA PRISON HOUSE
CLIENT	CLIENT
	IZIKO MUSEUMS



DRAWING					PART 1: INTERNAL INTERNAL HOUSE GARDEN RAMP 2 DETAIL	
PROJECT	SERIES	PAGE SIZE	PHASE	SCALE		
3758	600	A0	TENDER	AS SHOWN		
DRAWN BY: CHECKED BY: OSMOND LANGE ARCHITECTS						
LANDSCAPE ARCHITECT: Theodor Bredell SACLAP no: 20235						
DRAWING NO.		REVISION		DATE		
IS-3758-606		1		2026.07.14		