



FILL CONDITION

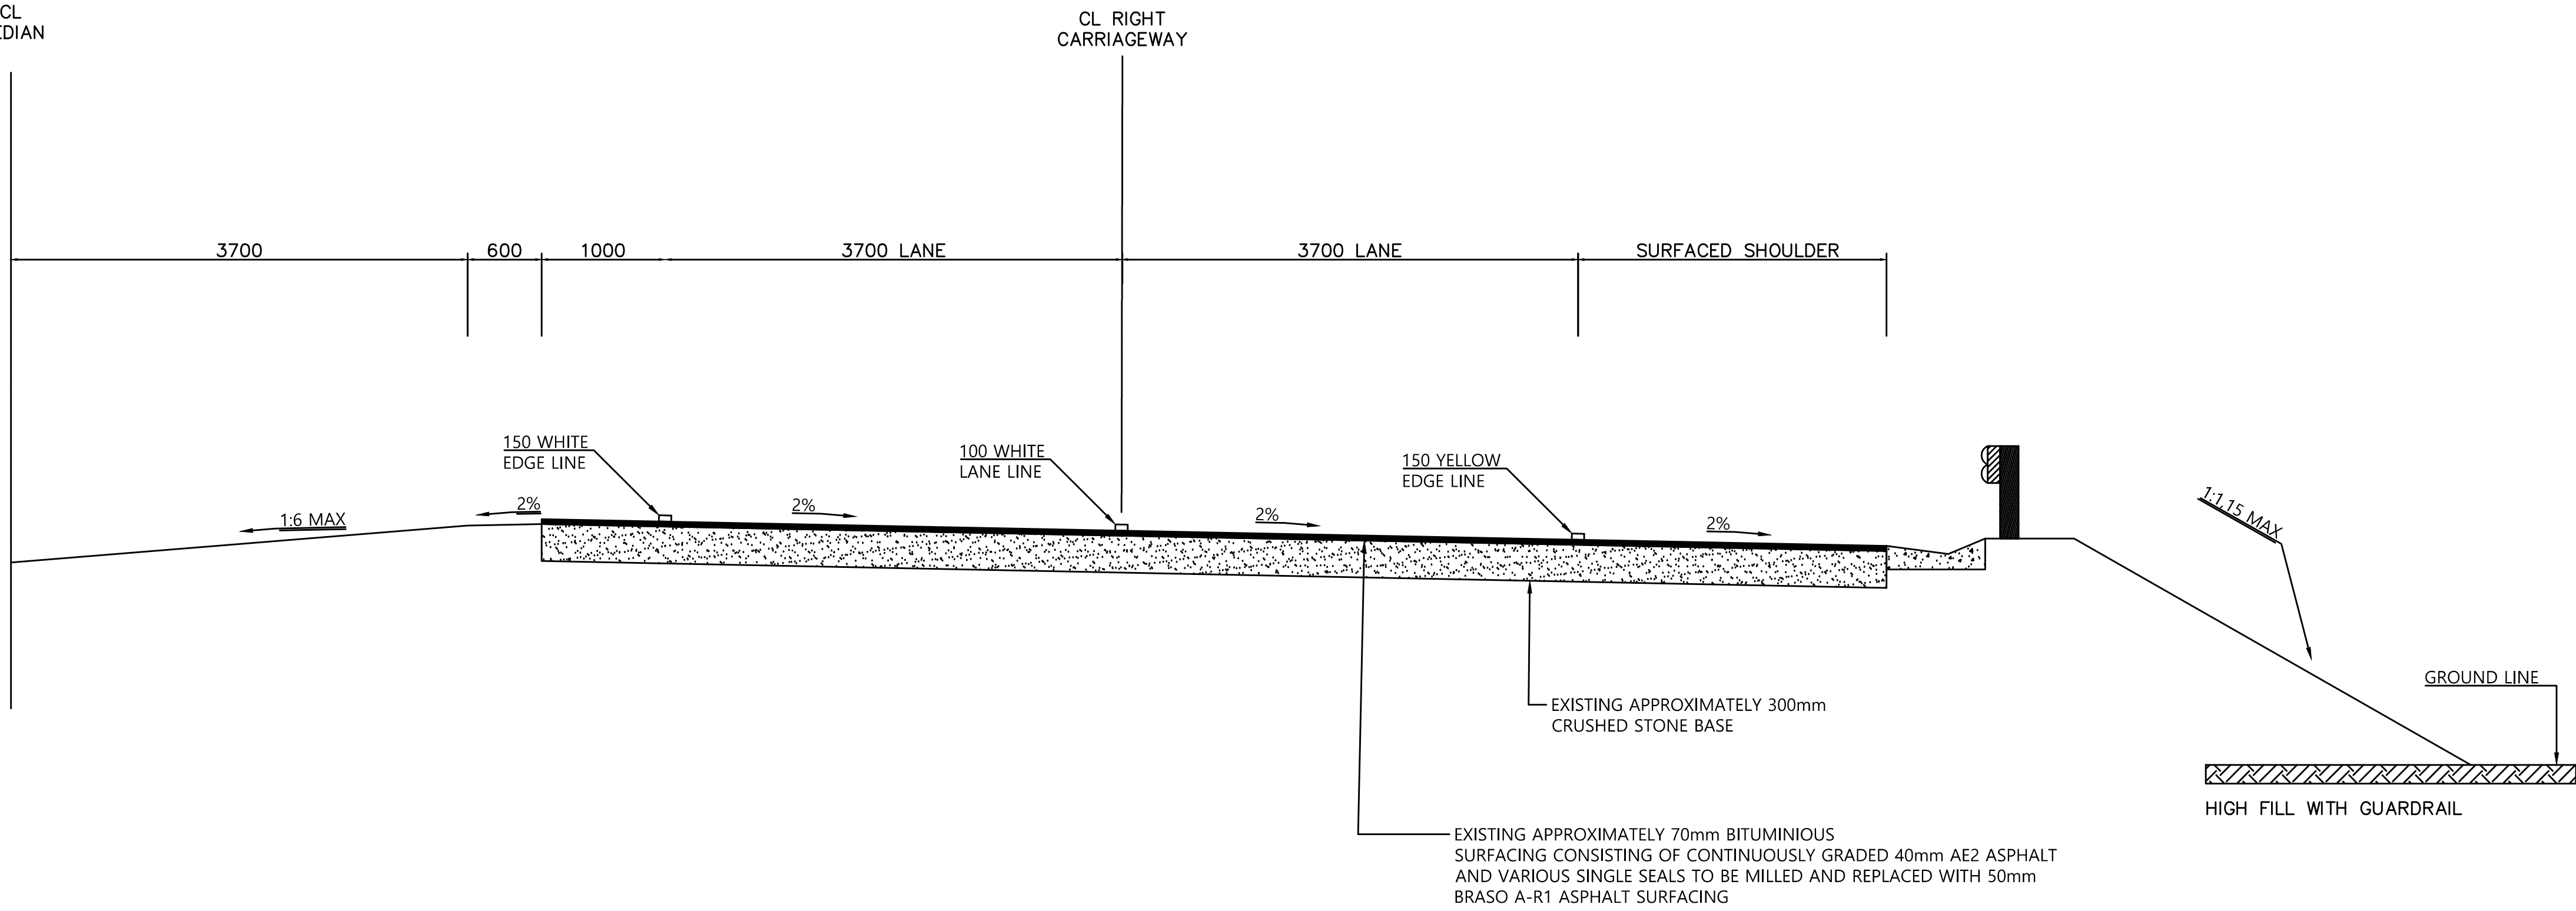

FILL CONDITION WITH SIDE DRAIN

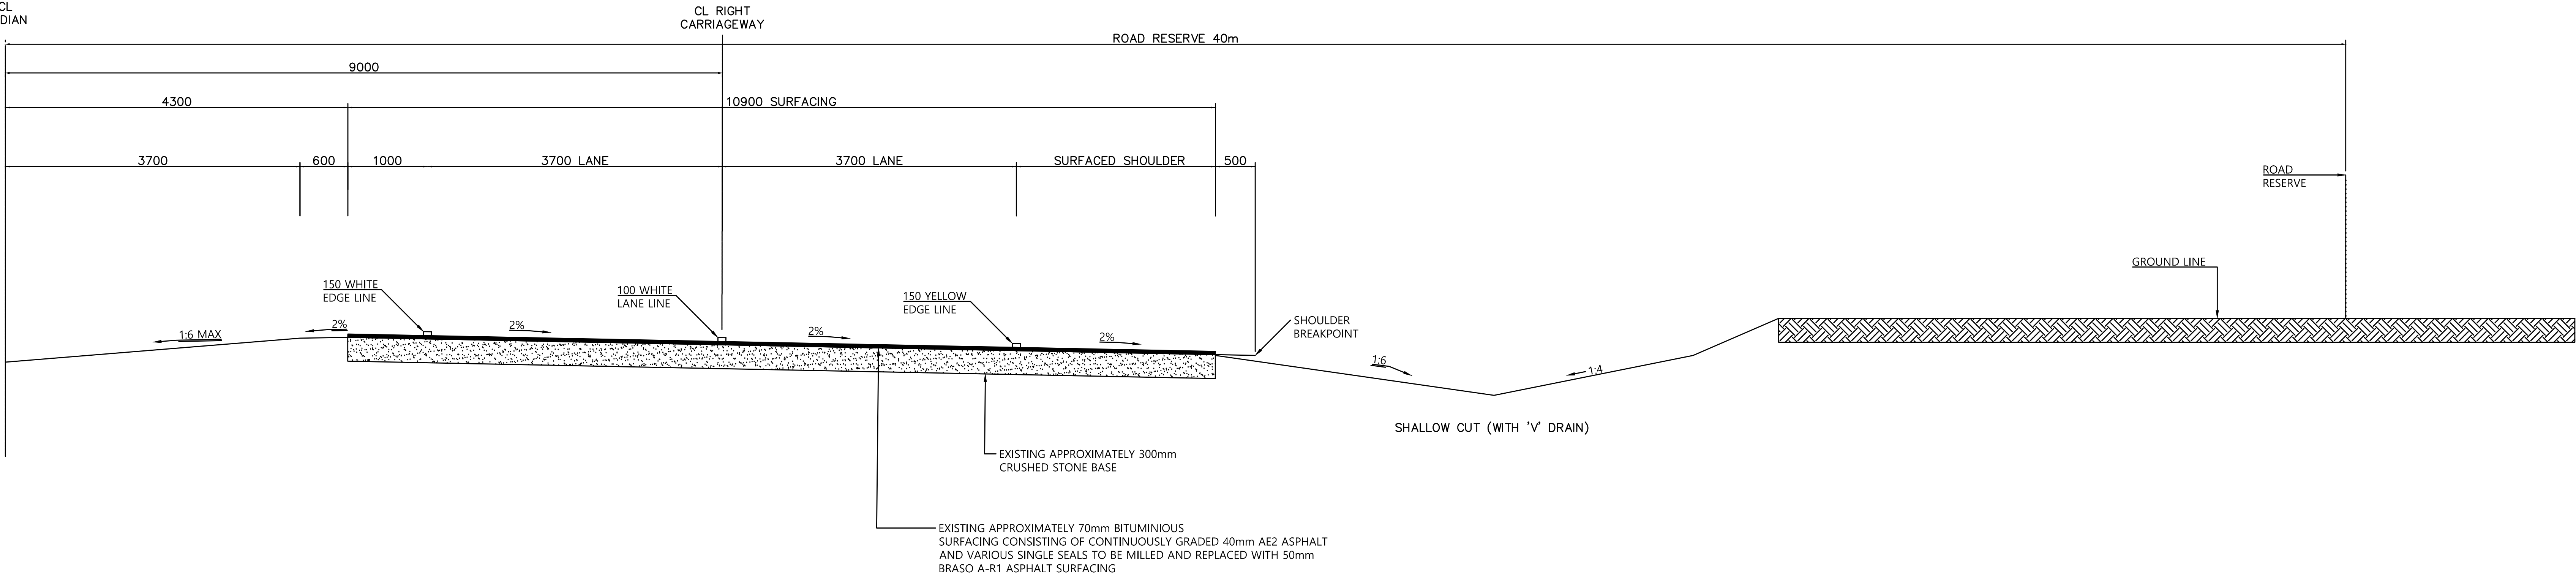

CUT CONDITION

1. THE CROSS-SECTION SHOWN IS BASED ON SANRAL TYPICAL DRAWING AND MAY VARY SLIGHTLY ON SITE.
2. EXISTING LEFT AND RIGHT ROAD EDGE LEVELS ARE TO BE SURVEYED BY THE CONTRACTOR PRIOR TO COMMENCEMENT OF MILLING OPERATIONS TO ESTABLISH CONSTRUCTION LEVELS. THESE LEVELS ARE TO BE REVIEWED AND APPROVED BY THE ENGINEER.
3. AREAS OF THE EXISTING BASE FOUND BY THE ENGINEER TO BE IN A DAMAGED STATE ARE TO BE REPAIRED BY CONSTRUCTION OF A 300mm BITUMEN STABILISED MATERIAL (SSM1 COMPACTED TO 98% OF MOD AASHTO DENSITY) REPAIR.

FOR TENDER PURPOSES

EN3231/R/6/003

				CONSTRUCTION RECORD		CONSULTANT		DESIGNED BY		CONSULTANT APPROVAL		HEAD OFFICE		NORTHERN REGION		ACCEPTANCE		PROJECT DESCRIPTION				PROJECT NUMBER		-			
				WORKS CONTRACT ENGINEER		ENDECON UBUNTU MPUMALANGA (PTY) LTD		NAME J.L. VENTER		NAME J.L. VENTER		48 Tamboite Avenue Val de Grace Pretoria 0184		38 Ida Street Menlo Park Pretoria 0081		THIS ACCEPTANCE IS FOR PROCEDURAL AND ADMINISTRATIVE REVIEW PURPOSES ONLY AND DOES NOT ATTRACT LEGAL LIABILITY OR LIABILITY OF ANY KIND FROM WHATSOEVER CAUSE OR HOWEVER ARISING		SANRAL REPAIR AND RESURFACE PETROPORT TO OGIES				DRAWING LOCATION DATA		START N12 N12-20 20480		END N12 N12-20 30750	
				SANRAL PROJECT MANAGER		P.O. BOX 10345 MBOMBELA 1200		PROF. REG. NO. 20010154		PROF. REG. NO. 20010154		PO Box 415 Pretoria 0001		Private Bag X17 Lynnwood Ridge 0040				DRAWING NAME				DRAWING km DISTANCE		ROADS			
				NAME C.F. SMIT		Tel: (013) 755 1100 Fax: (013) 755 4904 www.endeconubuntu.co.za		CHECKED BY C.F. SMIT		DATE 08/09/2021		South Africa		South Africa				WESTBOUND CARRIAGEWAY TYPICAL CROSS SECTION				DRAWING TYPE		-			
				NAME R. CROUSE		9 EHMKE STREET MBOMBELA MPUMALANGA		PROF. REG. NO. 20047003		DATE 08/09/2021		Tel: (012) 844 8000		Tel: (012) 426 6200				SANRAL REPAIR AND RESURFACE PETROPORT TO OGIES				BRIDGE/STRUCTURE No.		-			
				NAME R. CROUSE		www.endeconubuntu.co.za		DRAWN BY R. CROUSE		DATE 08/09/2021		Tel: (012) 844 8000		Tel: (012) 426 6200				SANRAL REPAIR AND RESURFACE PETROPORT TO OGIES				CONSULTANT DRAWING No.		PD			
				NAME R. CROUSE		www.endeconubuntu.co.za		DRAWN BY R. CROUSE		DATE 08/09/2021		Tel: (012) 844 8000		Tel: (012) 426 6200				SANRAL REPAIR AND RESURFACE PETROPORT TO OGIES				SANRAL DOCUMENT #		EN/3231/R/6/003			
				NAME R. CROUSE		www.endeconubuntu.co.za		DRAWN BY R. CROUSE		DATE 08/09/2021		Tel: (012) 844 8000		Tel: (012) 426 6200				SANRAL REPAIR AND RESURFACE PETROPORT TO OGIES				SCALE: SCHEMATIC		SHEET 2 OF 4			
				NAME R. CROUSE		www.endeconubuntu.co.za		DRAWN BY R. CROUSE		DATE 08/09/20																	