

ENROLLMENT 2019:				
MANOE SS SCHOOL ENROLLMENT				
YEAR	GRADE 8 - 12	GRADE R	TOTAL	
	MALE	FEMALE	MALE	FEMALE LEARNER S
2019	310	338	0	0 648
2018	349	360	0	0 709
2017	396	398	0	0 794


YEAR	EDUCATORS		SUPPORT STAFF		TOTAL EDUCATORS
	MALE	FEMALE	MALE	FEMALE	
2019	15	10	0	5	30
2018	13	10	0	4	27
2017	12	9	0	3	24

BENCHMARKS			
BENCHMARKS - MANOE SS (COORDINATES LIST WG31)			
NAME	Y	X	Z
BM1	219302.730	2566987.76	1043.337
BM2	219167.685	2566928.487	1038.816
BM3	219127.888	2566984.182	1041.627
BM4	219167.129	2566794.193	1044.393
MAN	219283.552	2566922.641	1046.21

ABLUTIONS QUANTITIES

COORDINATES OF NEW BUILDING

School Name	Educators Toilets (Waterborne)			Learners Toilets (Enviroloo except where there is existing waterborne)			Grade R Learners Toilets (Waterborne)			Number of Pit toilets to be demolished	Number of Seat to be Refurbished	School Steel Palisade Fence & Gates	Drilling, testing, equipping of new BH	Refurbishment of existing boreholes	Required Storage Tank (KL)	Septic tank new	Existing Septic tank to be Refurbished	Existing Septic tank to be demolished
	Male Ed	Male Urinal	Female Ed Seats	Boys Seats	Boys Urinals	Girls Seats	GR Boys Seats	GR Boys Urinals	GR Girls Seats									
Manoe Secondary	3	3	2	7	9	16	0	0	0	5	9	730	0	1	17.5	0	1	1

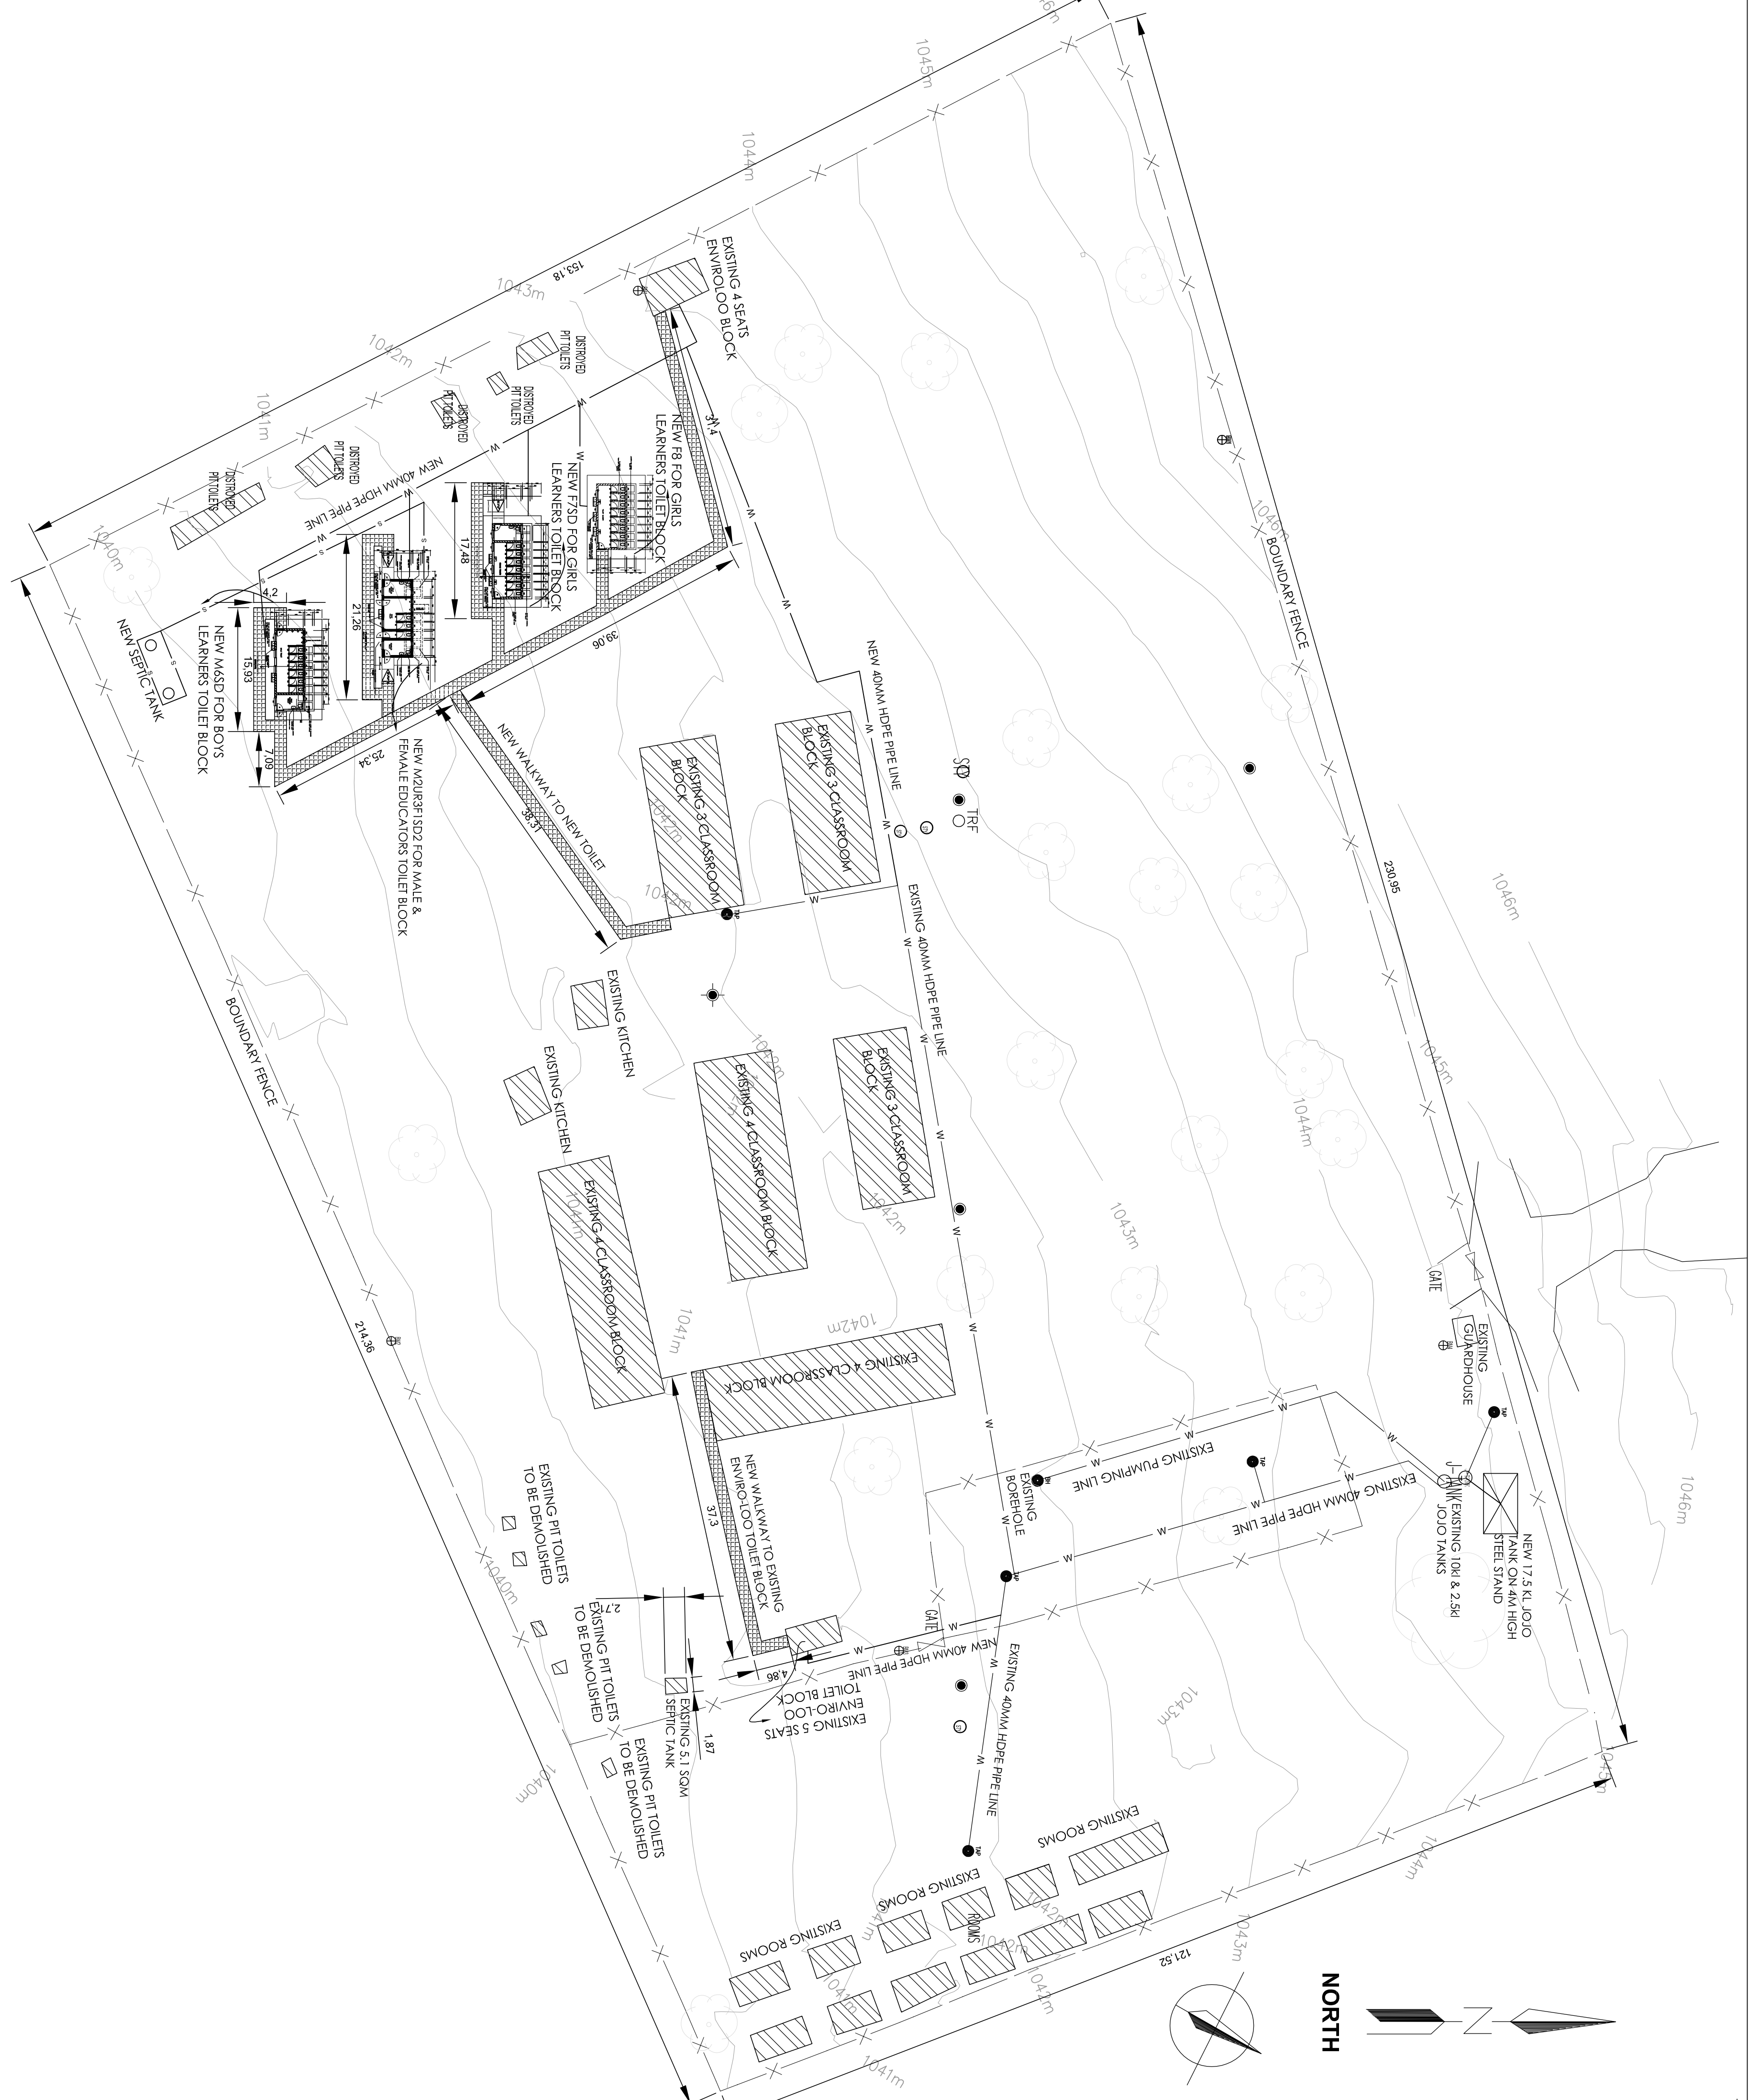

SOIL CONDITIONS	DESIGN IMPLICATIONS

NO.	DATE	REVISION	DRAWN
1.	20/09/2020	0	SM

LEGEND

- Boundary fence
- Gate
- Tree
- New Tap
- Proposed borehole site
- Existing tank
- North direction
- Wind direction
- Existing Rainwater Harvesting Tank

PRINCIPAL AGENT

Inyeleti
Engineered to Excel

P.O. BOX 685
25 RHODESDRIFT STR
RHODESDRIFT OFFICE PARK
POLOKWANE
0700
TEL: (015) 297 7207
FAX: (015) 297 6264

IMPLEMENTED BY

THE MYVIA TRUST

25 RHODES DRIFT STREET
BENDOR
POLOKWANE
0700
TEL: (015) 291 2405
FAX: (015) 291 1270

DESCRIPTION	SCALE	DATE	REVISION
DESIGNED	1:500	A1	
DRAWN			
CHECKED			
VERIFIED			
APPROVED			

SPONSOR I.A.

PROJECT
LPDE 2019/2020 WATER AND SANITATION PROJECT
DISTRICT: CAPRICORN CLUSTER 12
PROVINCE: LIMPOPO
DRAWING TITLE
SITE DEVELOPMENT PLAN (SDP) MANOE SECONDARY SCHOOL

DRAWING NUMBER	STATUS	REVISION
9202/0791	PUBLIC	T 00