


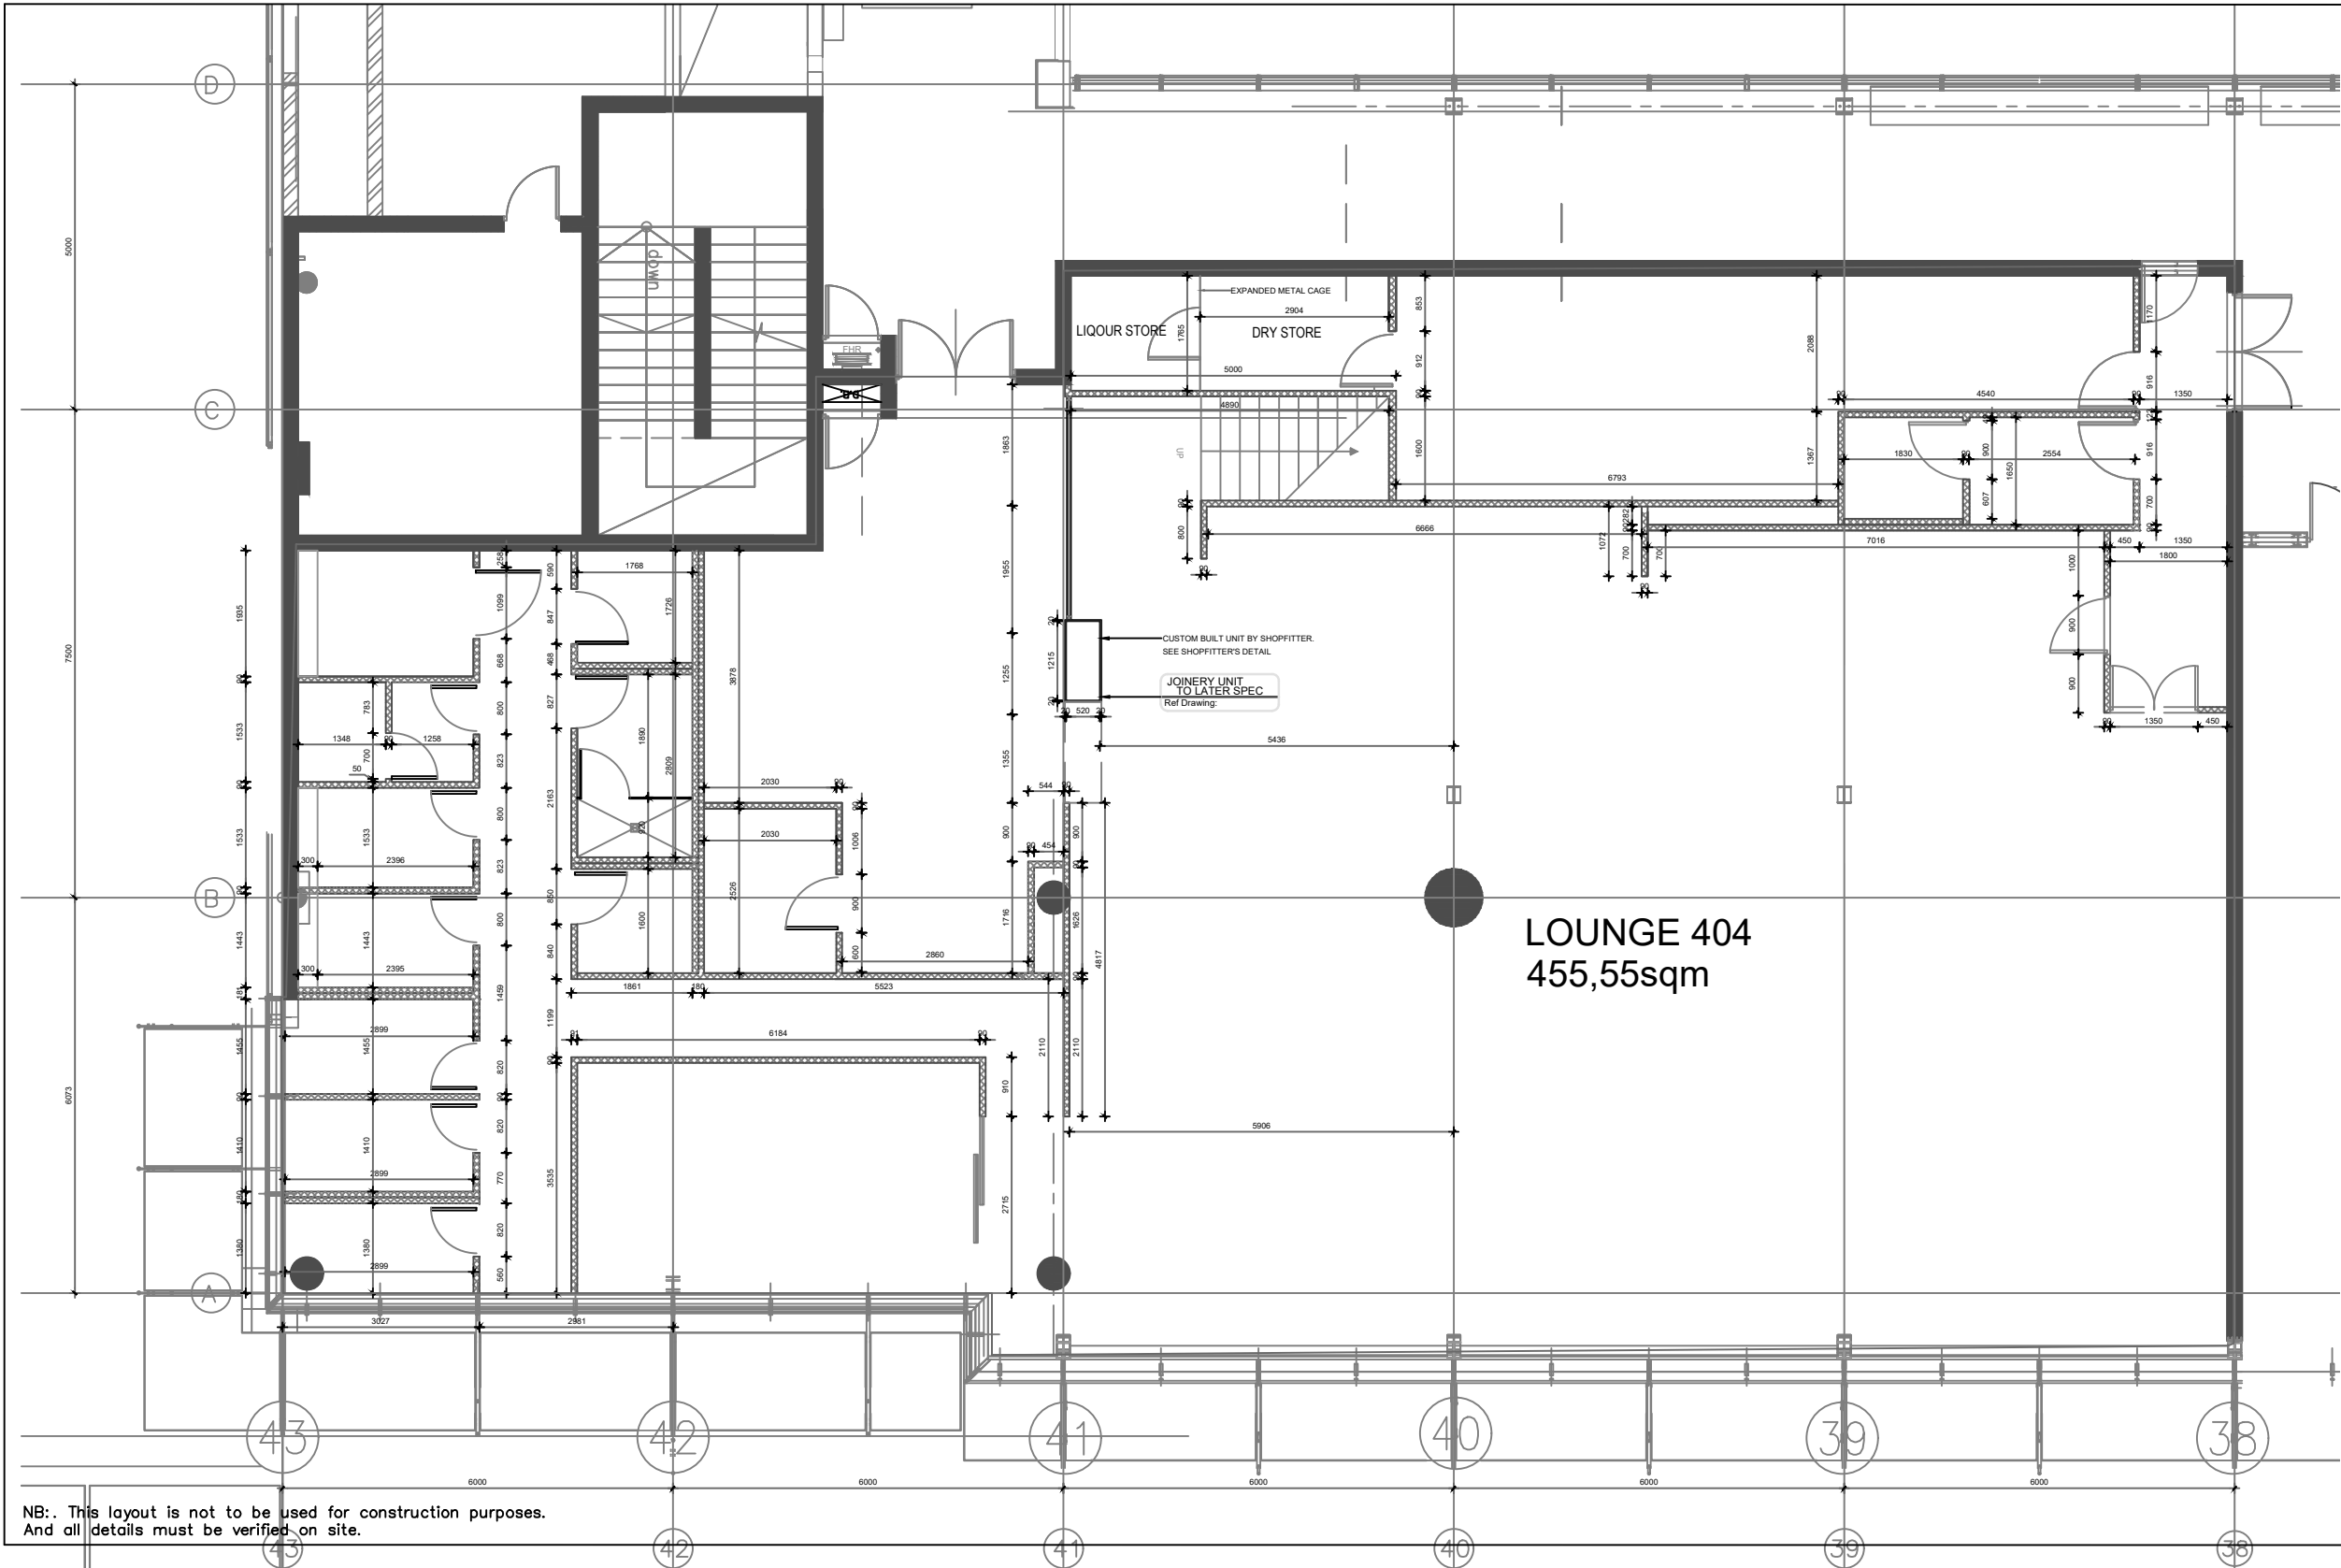

Drawing no:
GF-LOUNGE-404

CAPE TOWN INTERNATIONAL AIRPORT
AIRLINE LOUNGE – 404
GROUND FLOOR LEVEL

Scale: N.T.S
Date: August 2025
Checked by: Alinee

Asset Information Management

Drawing by: Philisiwe
Tel: 011 723 1551

