



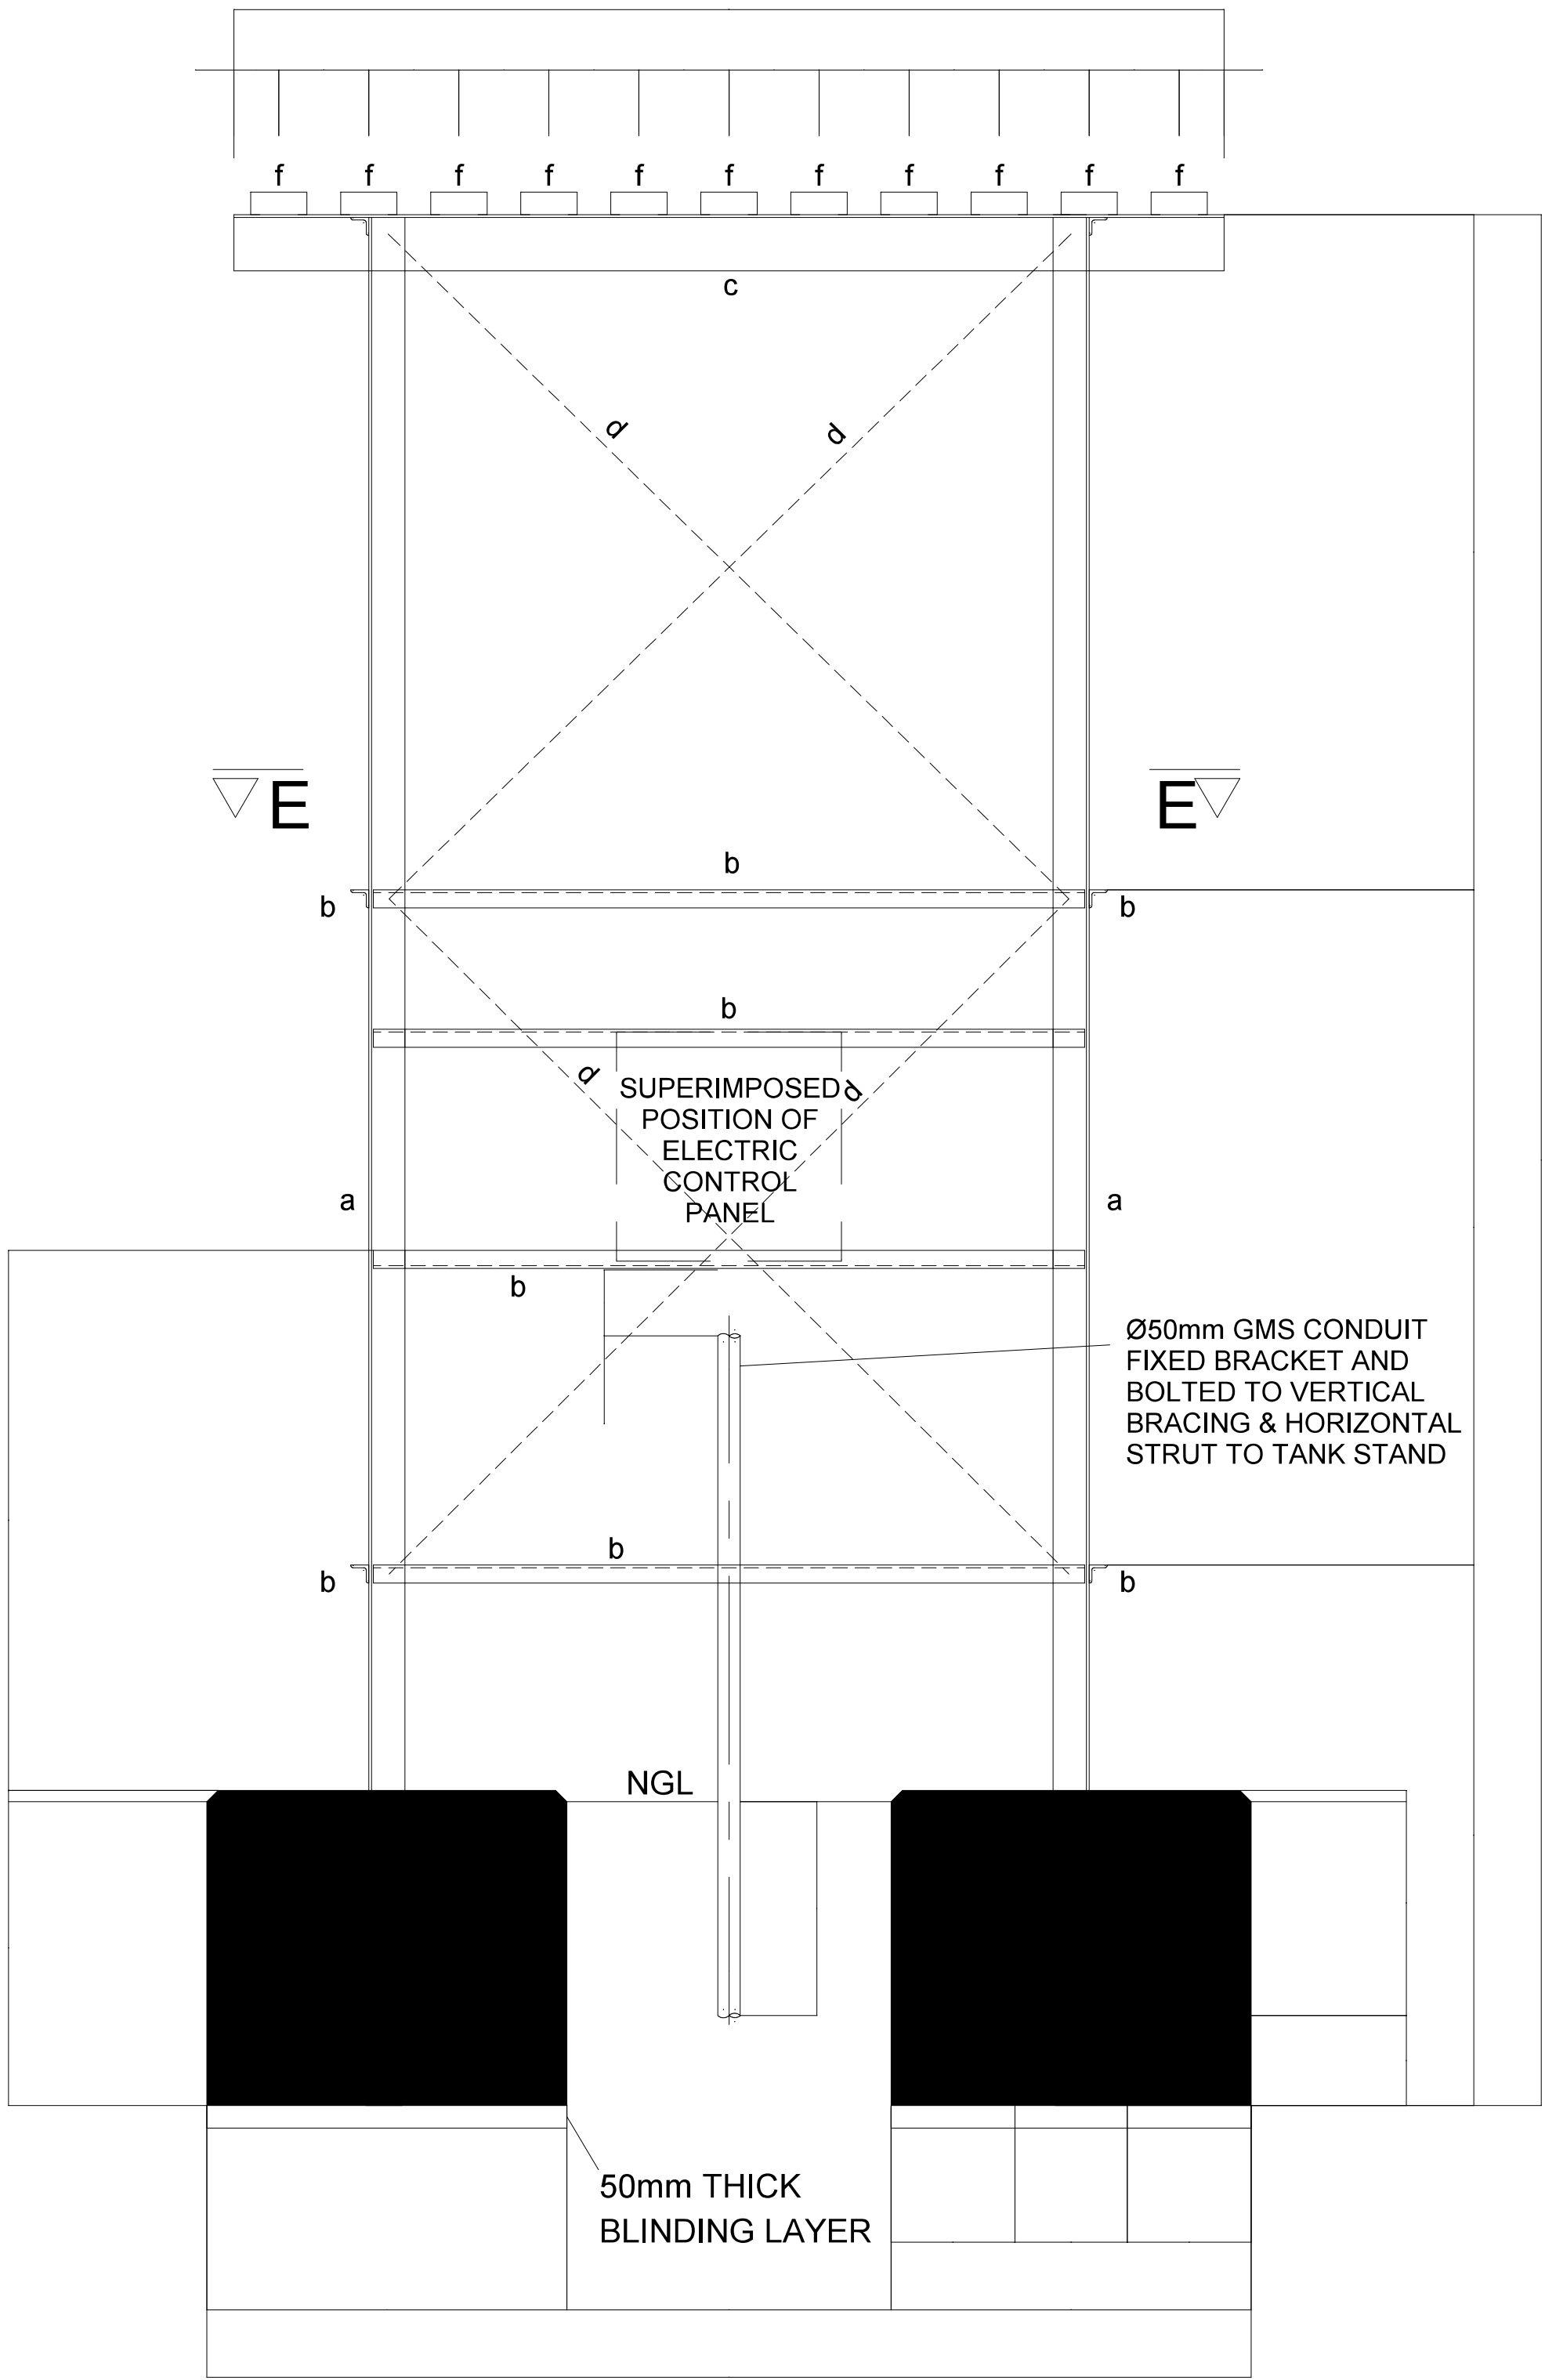

SECTION C-C

1:25


NOTE :
TANK STAND COLUMNS TO
REST ON TOP OF BLINDING
LAYER BEFORE THE FOOTINGS
ARE CAST.

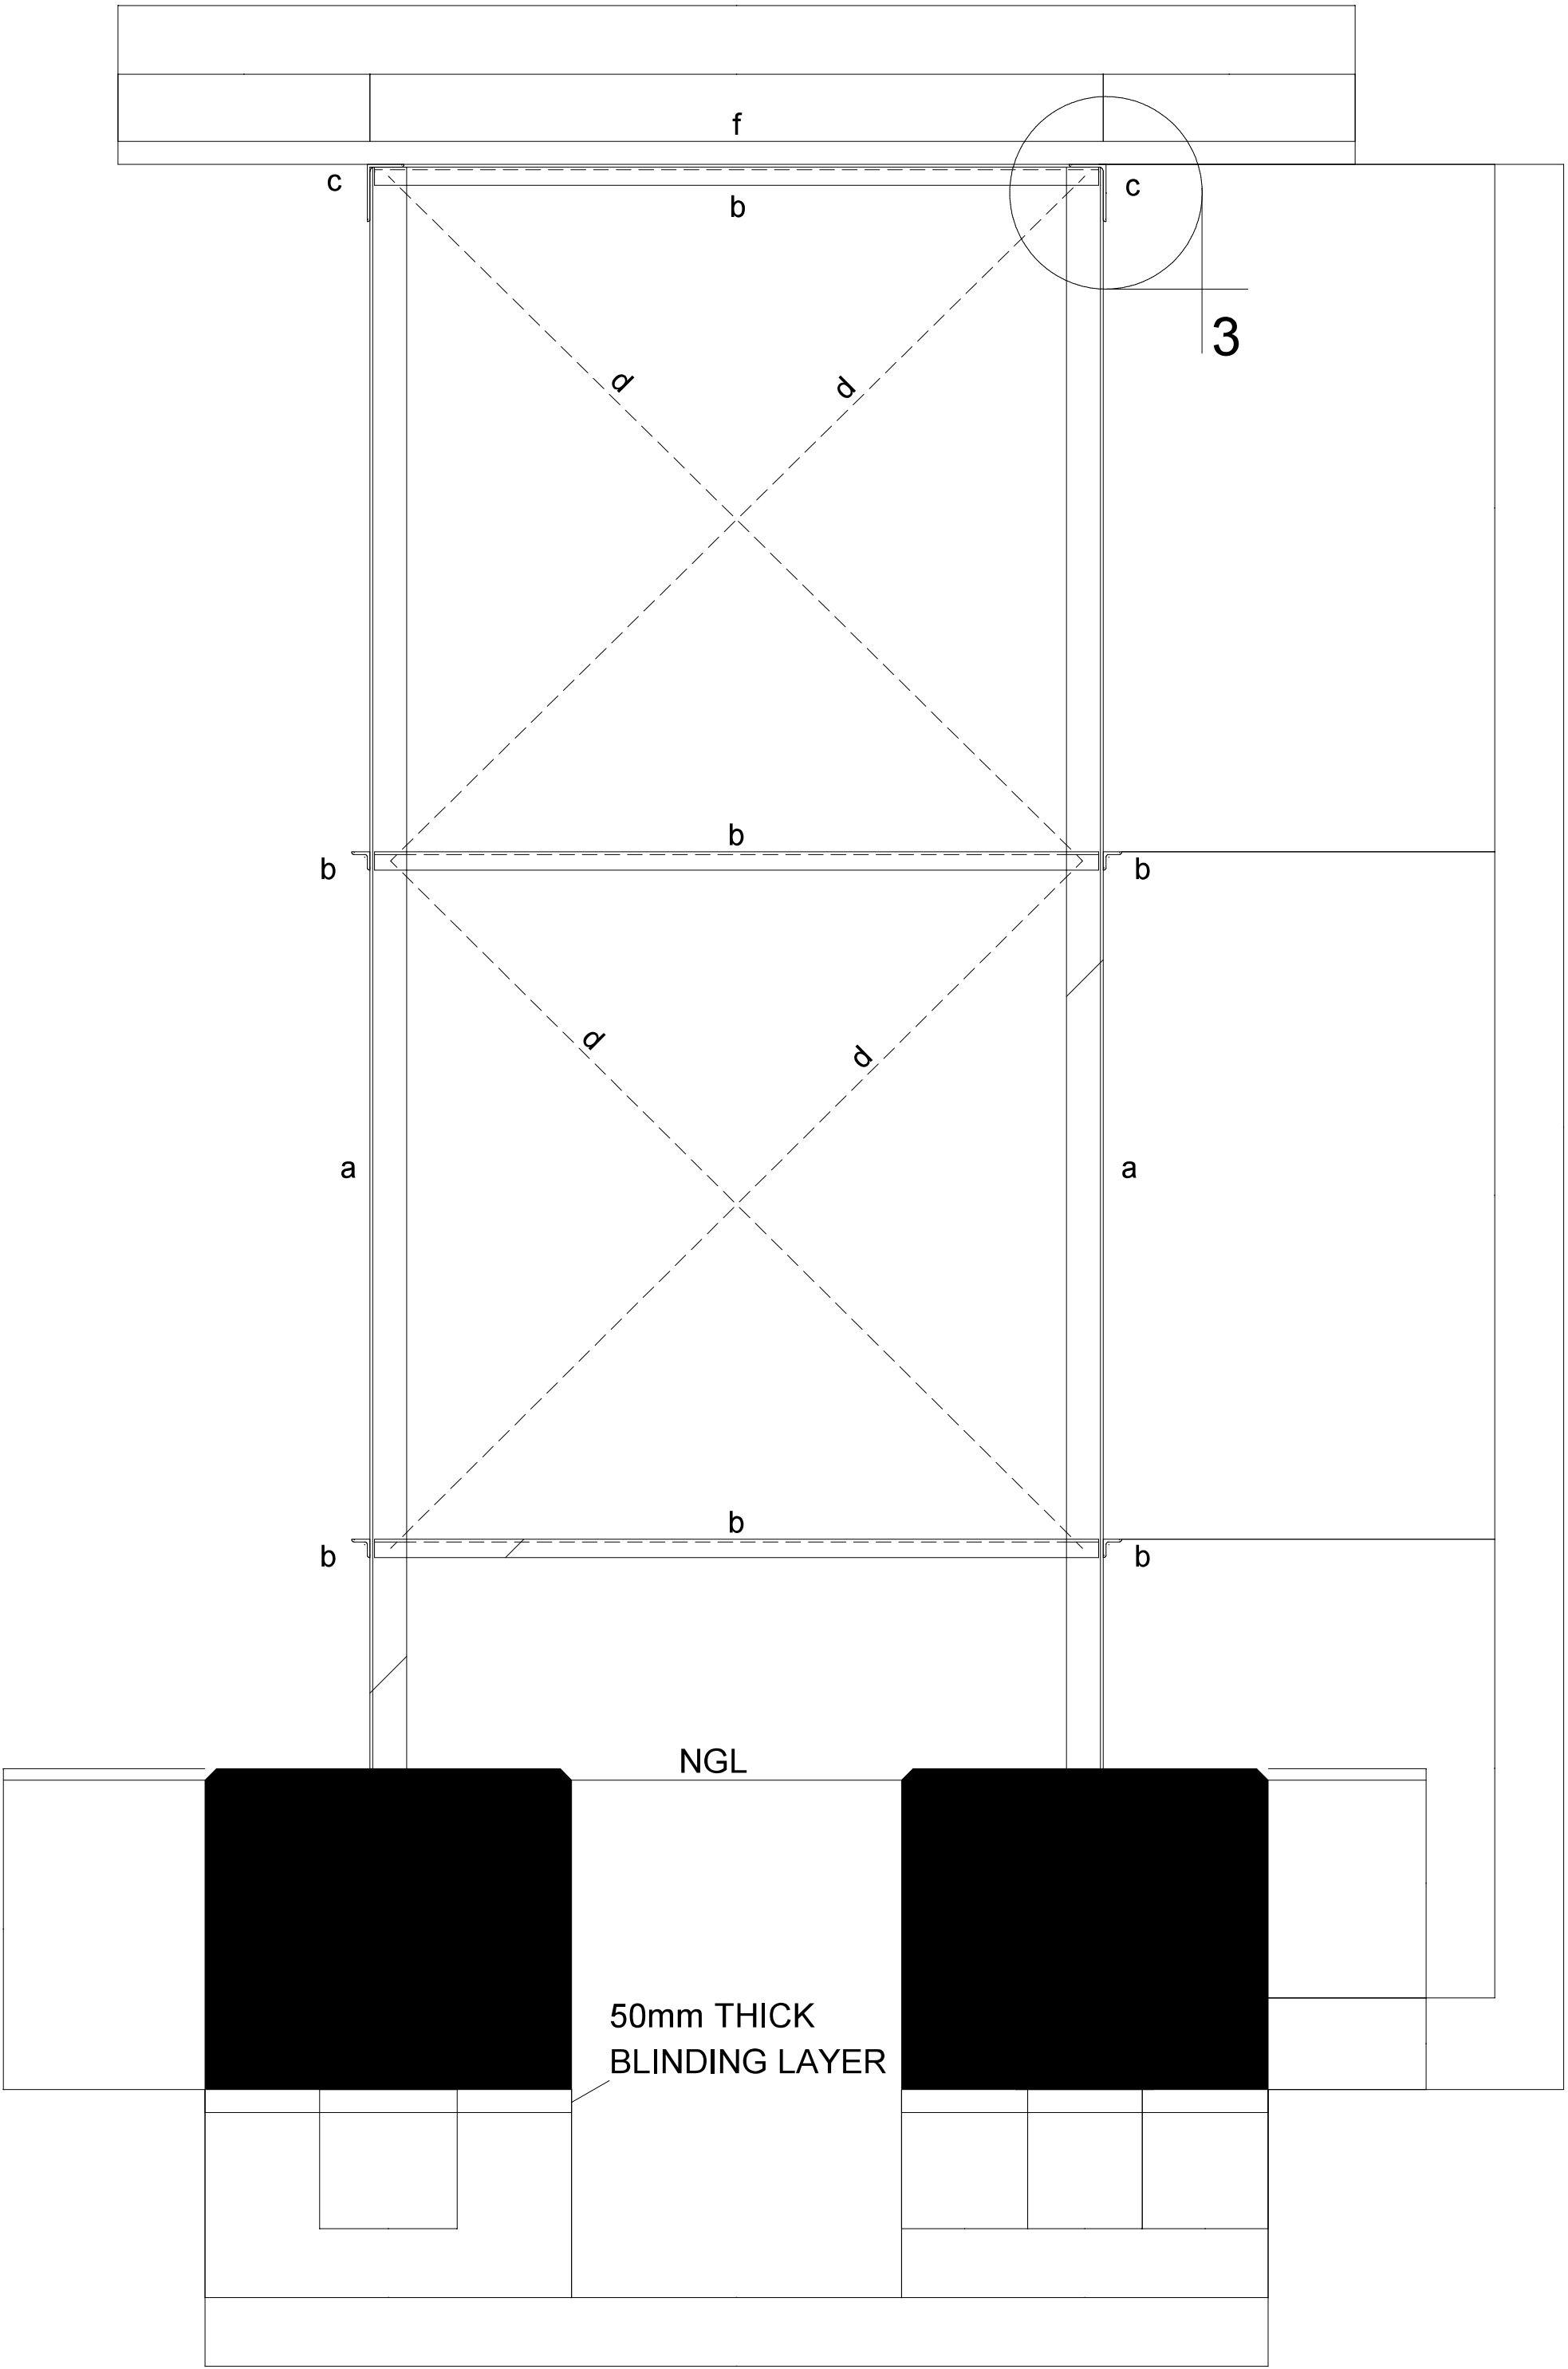

SECTION D-D

1:25

NOTE:
THIS PLAN TO BE READ
IN CONJUNCTION WITH:
0310A.25.1
0310A.25.3
0310A.25.4

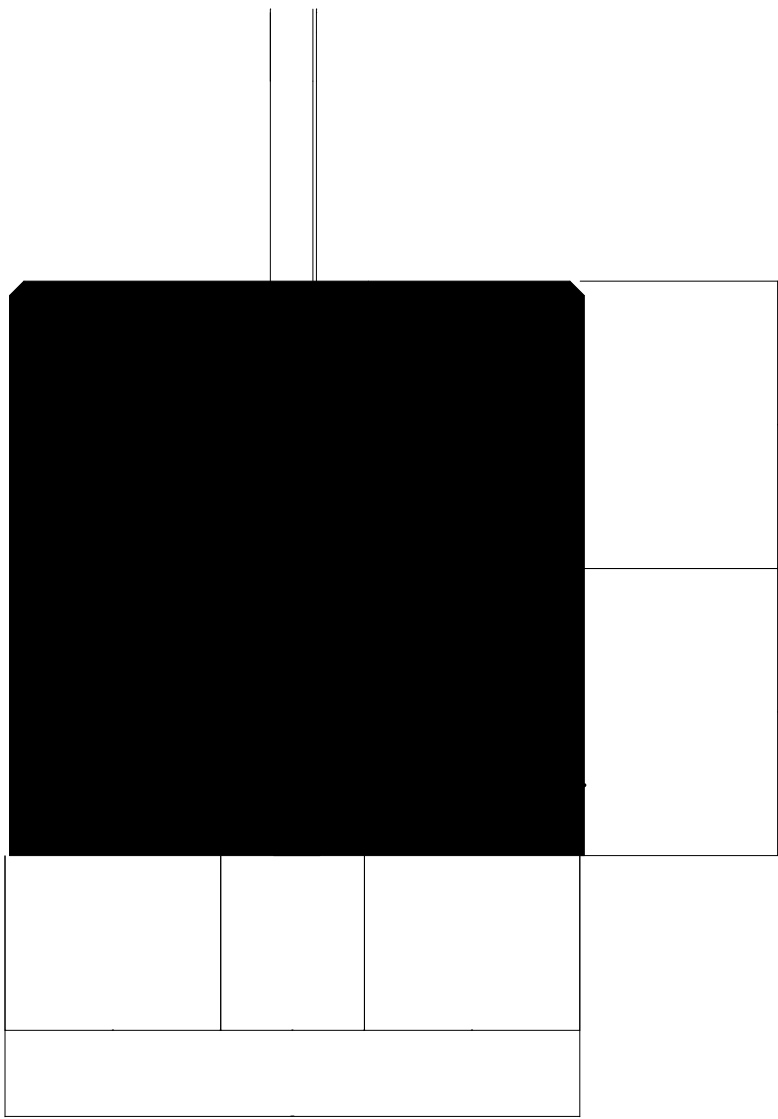

FOOTING DETAIL FOR
SANDY CONDITIONS

1:25

Notes/Notas			
Amendment/Wysiging			
No. / Nr.	Date / Datum	Checked / Nagesien	Description / Beskrywing



16 ELANDSRIVIER
AERORAND
MIDDLEBURG
1200

TEL: (013) 752 7475

Designed / Ontwerp	JJ	Traced / Nagetrek	
Drawn / Geteken	JJ	Checked / Nagesien	

Pr. Eng.
Pr. Eng.

Consulting Eng./Raadgevende Ing. _____ Date/Datum _____

Client/Klient _____ Date/Datum _____

Client/Klient



VICTOR KHANYE LOCAL MUNICIPALITY

Project/Projek

DRILLING, REFURBISHMENT
OF BOREHOLES IN RURAL
AREAS AND PROVISION OF
ELEVATED TANK,
CONSTRUCTION OF RISING
MAIN AND ENERGISING OF
BOREHOLES WITH
ACCESORIES

Plan Description/Planbeskrywing

TANK STAND

Scale/Skaal	Date/Datum
1:5000	SEPTEMBER 2025

Plan No.

NS3309/10