
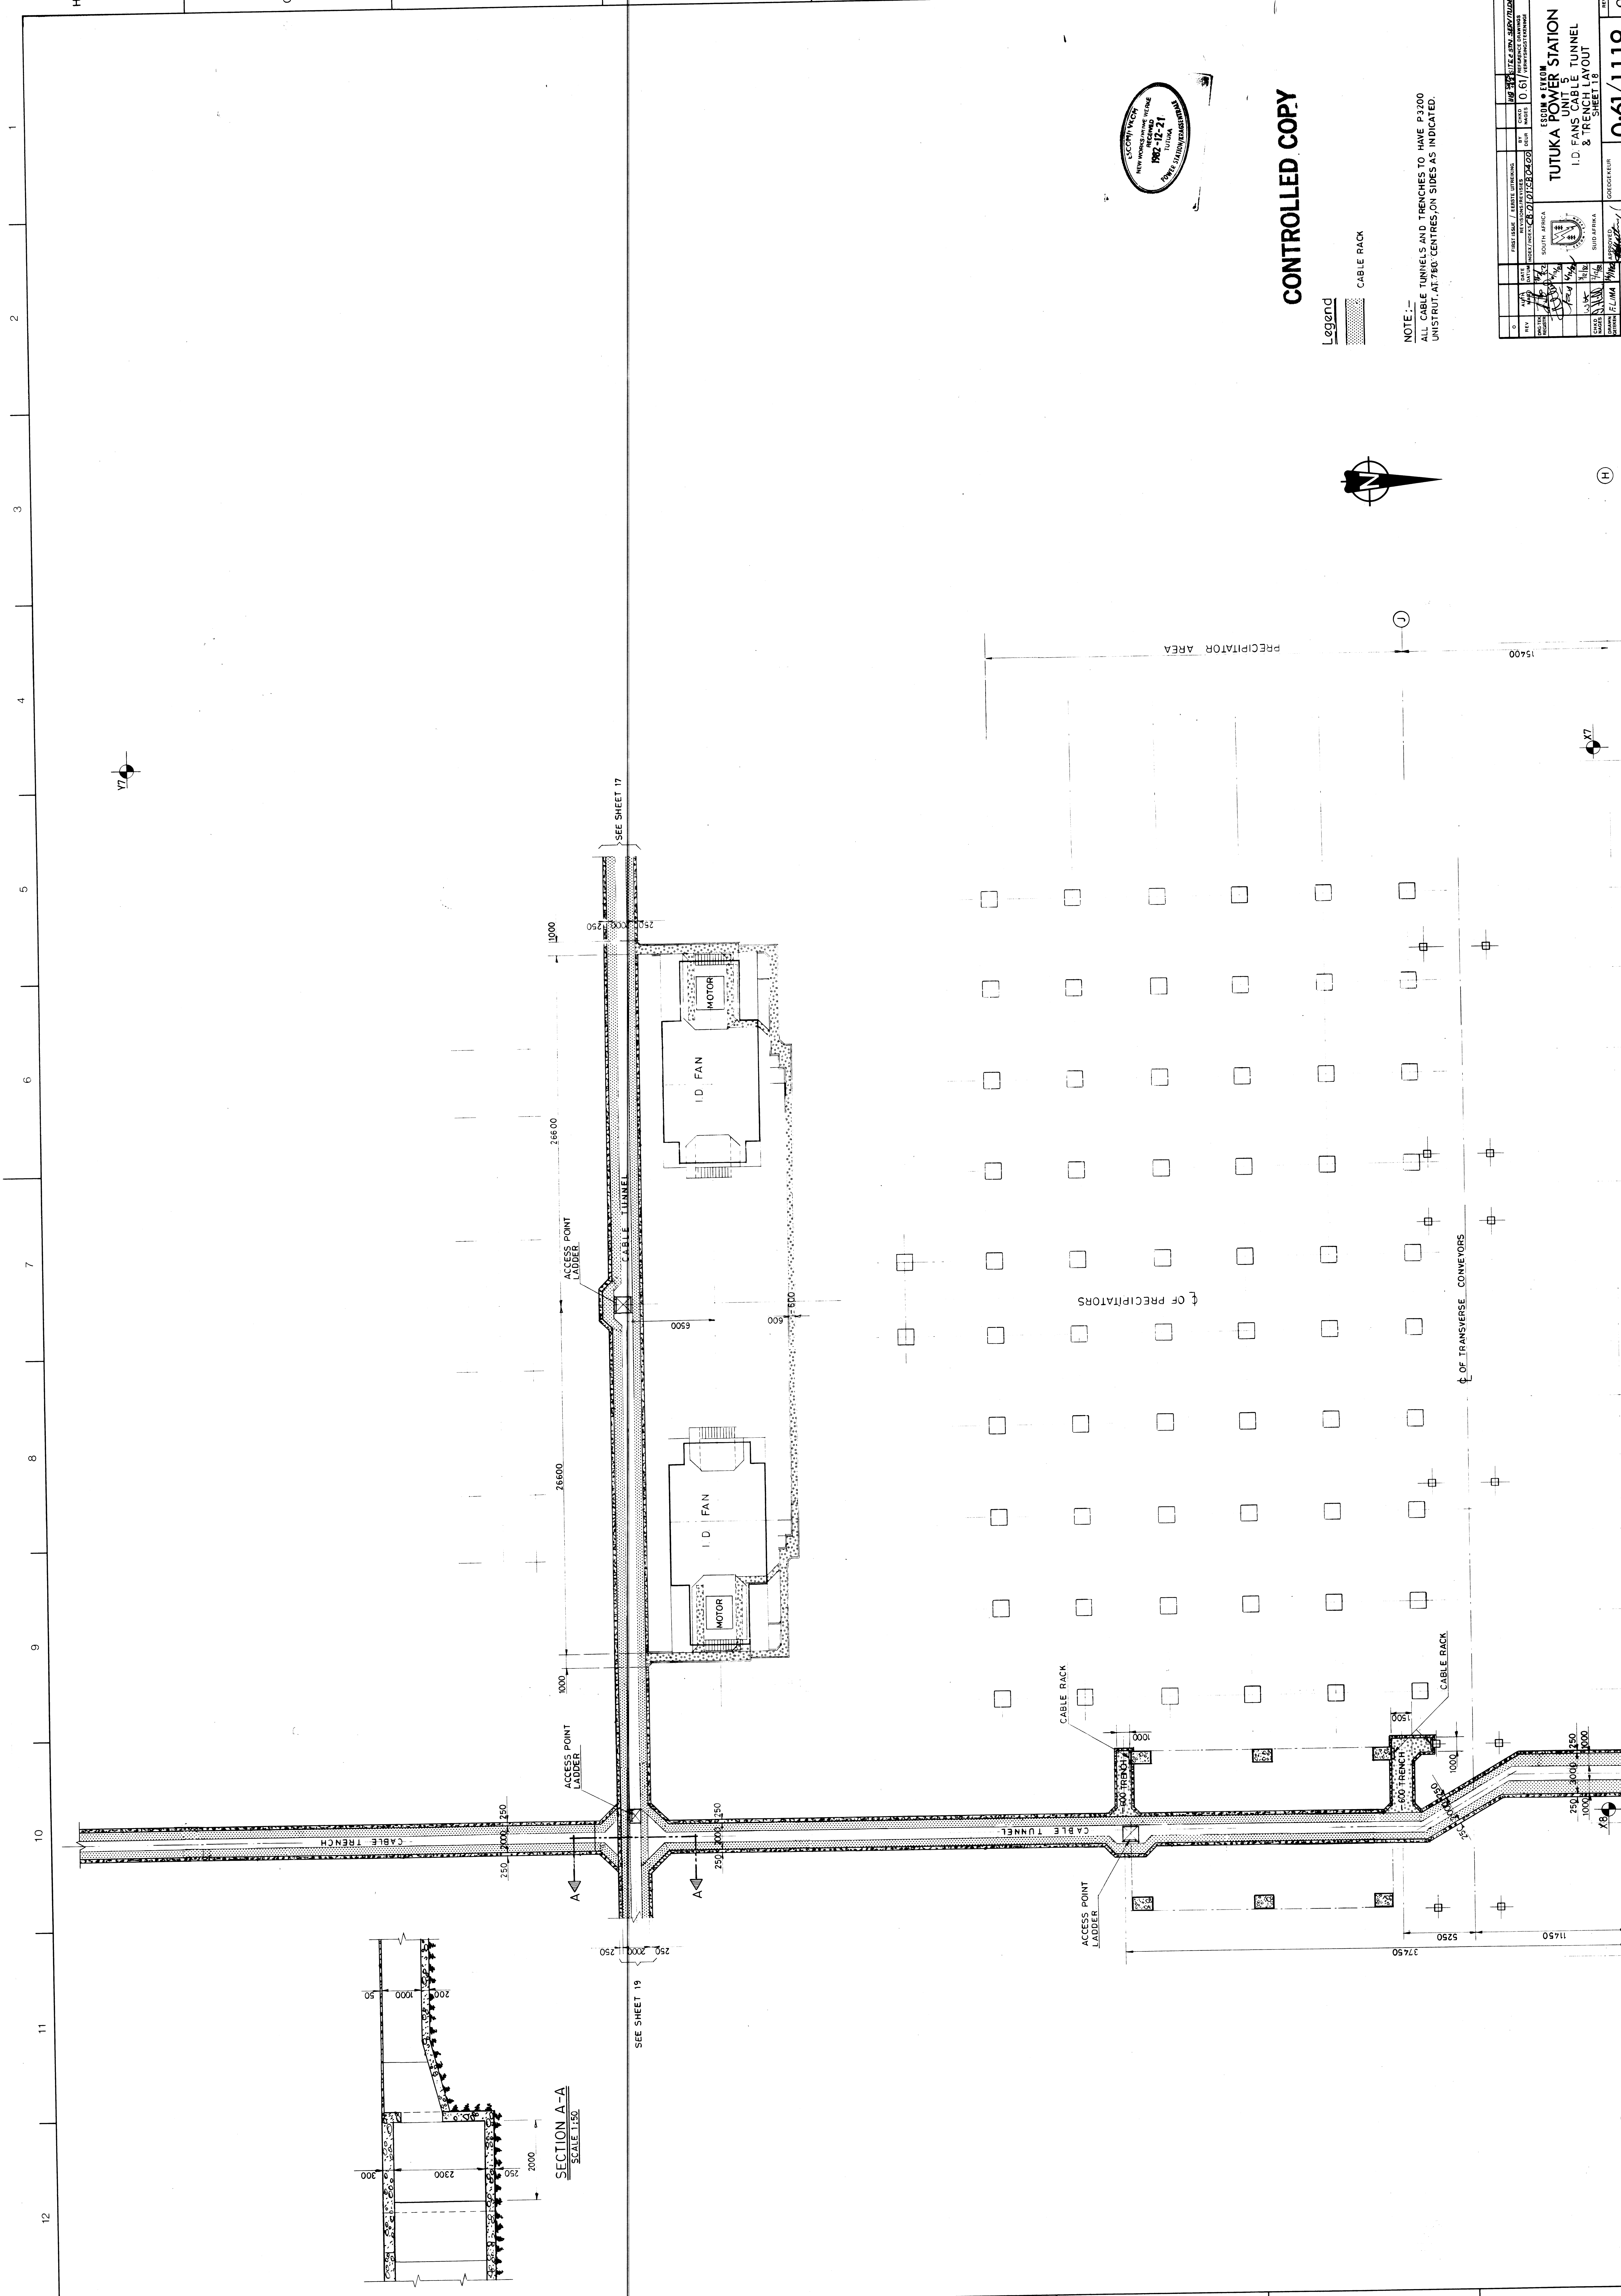


Legend
CABLE RACK

NOTE:--
ALL CABLE TUNNELS AND TRENCHES TO HAVE P3200
UNISTRUT AT 780' CENTRES, ON SIDES AS INDICATED.

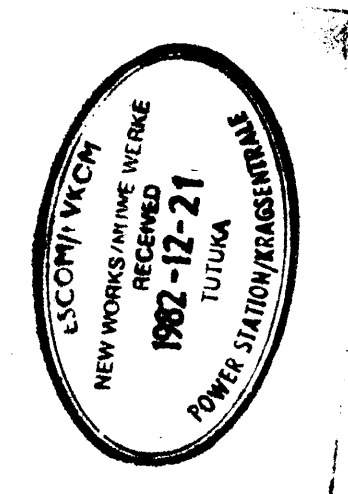

