


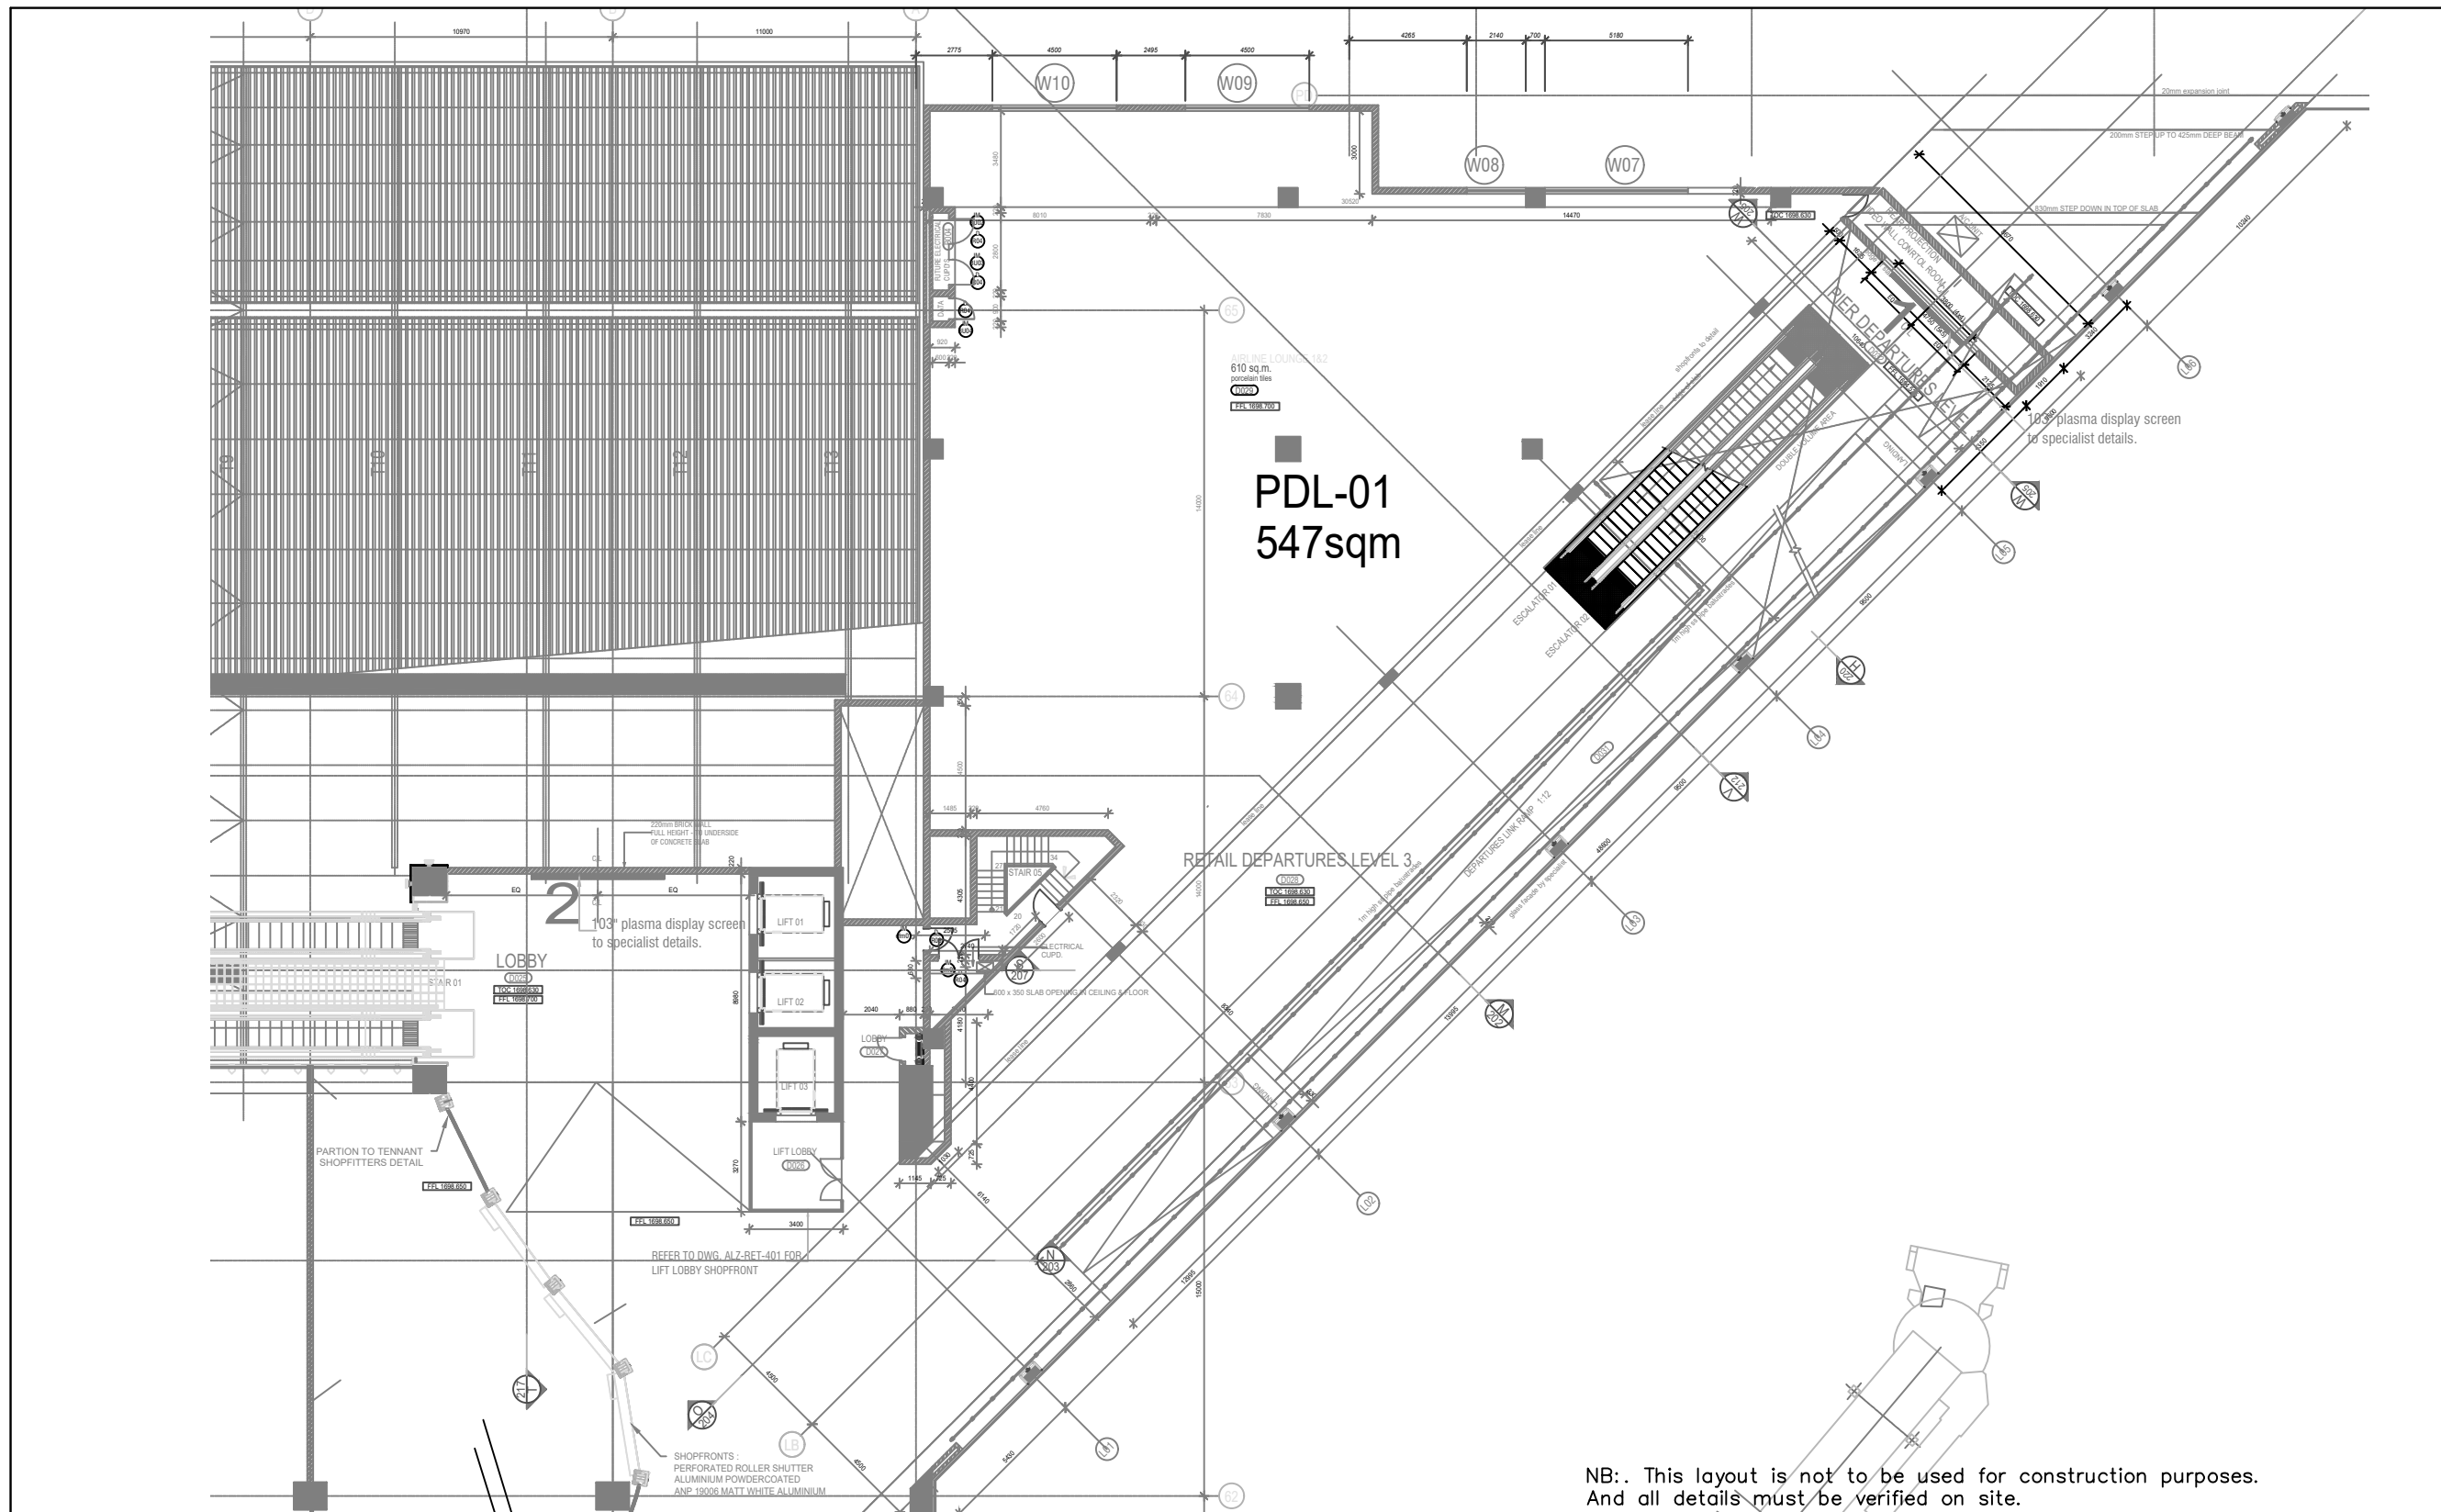

drawing no.
DWG - PDL01

O.R. TAMBO INTERNATIONAL AIRPORT
INTERNATIONAL PIER – DEPARTURES LEVEL
LOUNGE - PDL01

Scale : NTS
Date : July 2015
Checked by : Alinee

CIAM-IAM-AIM

Drawing by : Philisiwe
011 723 1551

