


AMENDMENTS					
No.	D'MAN	DATE	DESCRIPTION	SIGNED	DATE
1	DAN	23/03/31	DRAWING UPDATED.		
2	DAN	25/01/15	DRAWING UPDATED.		

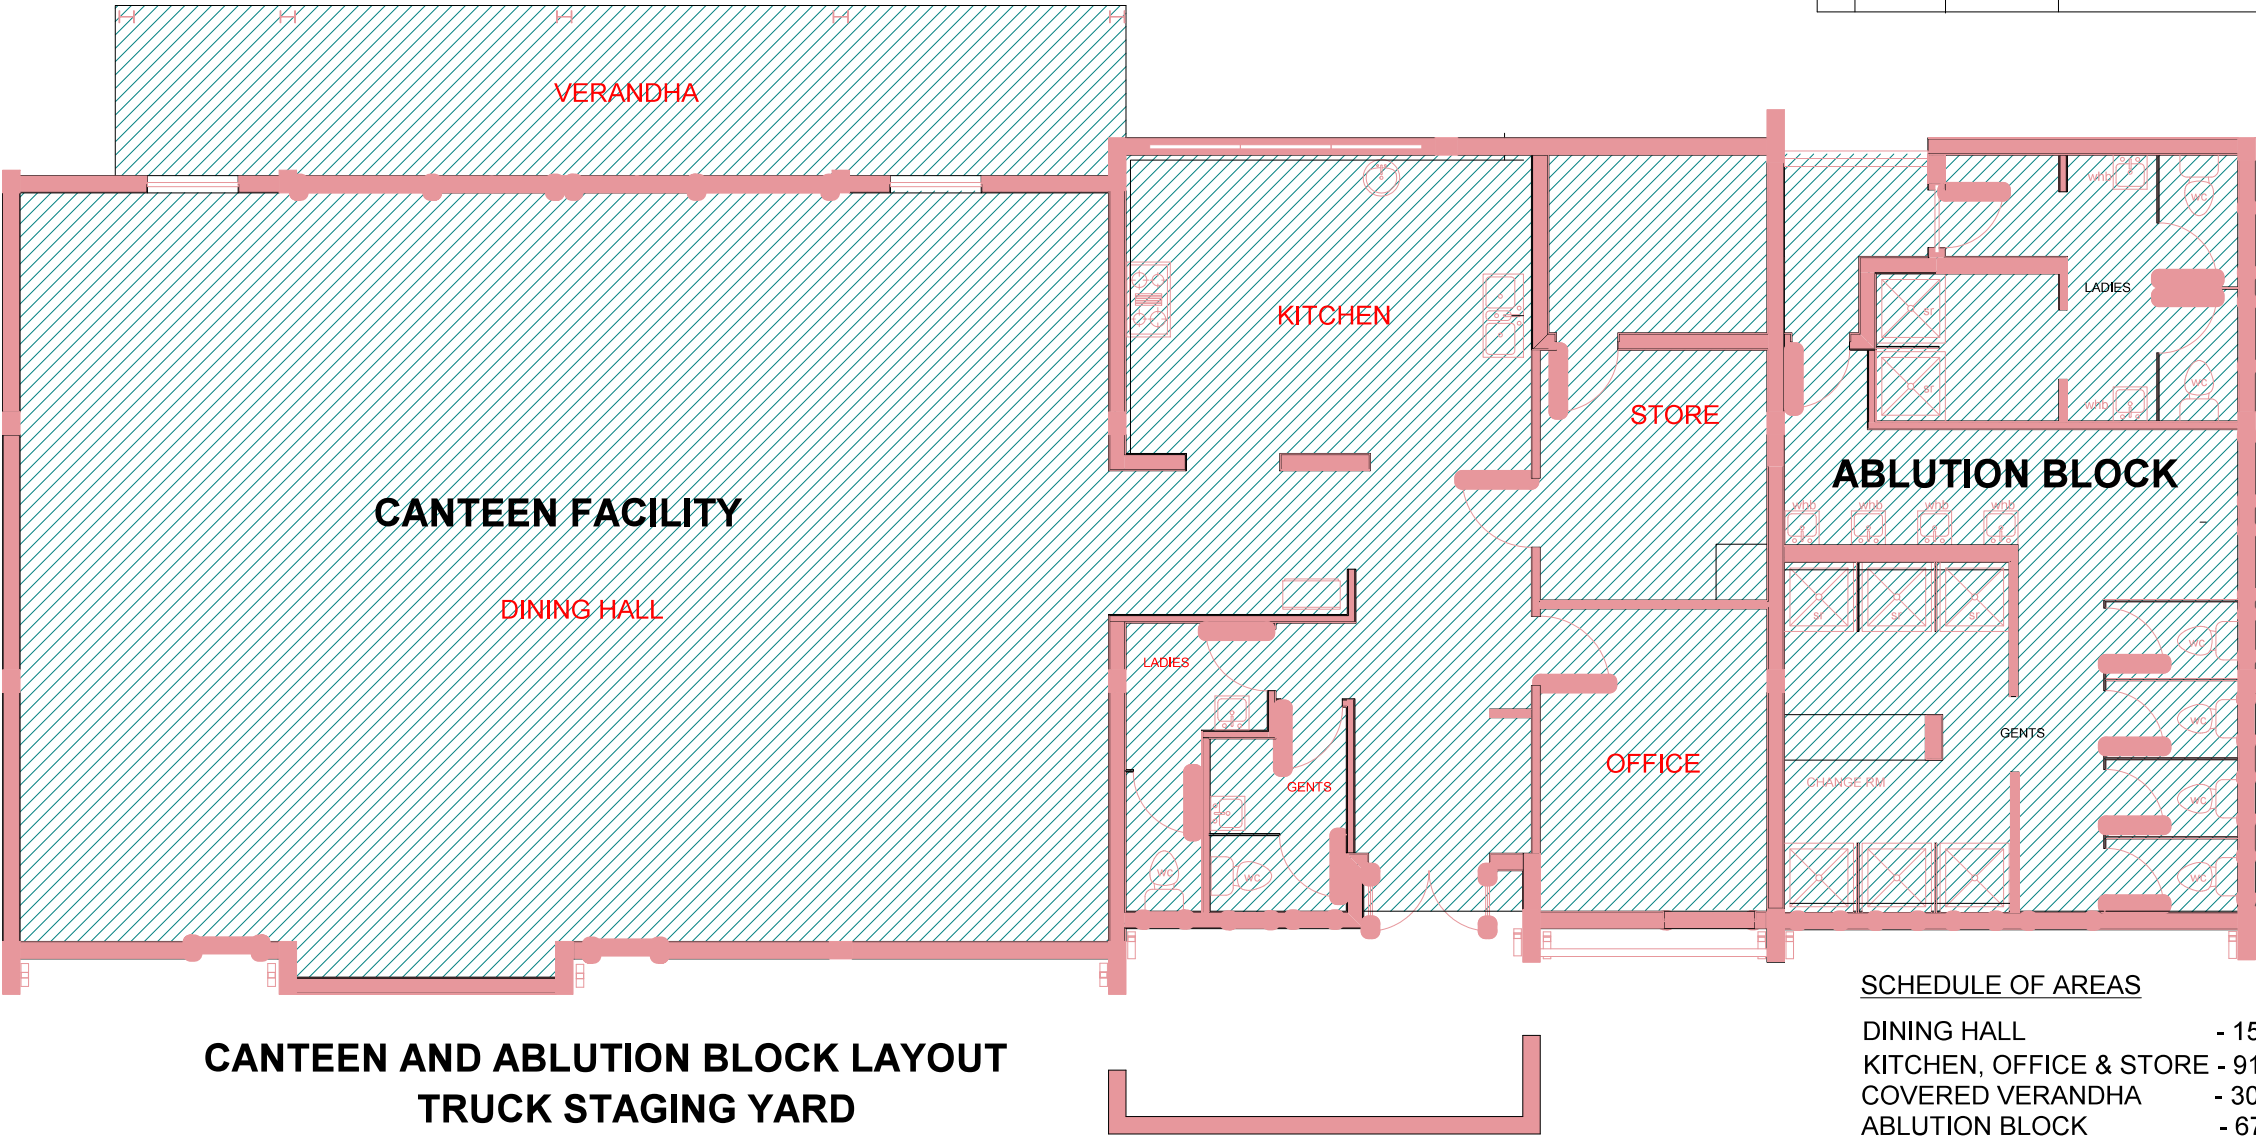

SCHEDULE OF AREAS	
DINING HALL	- 155 m ²
KITCHEN, OFFICE & STORE	- 91 m ²
COVERED VERANDHA	- 30 m ²
ABLUTION BLOCK	- 67.50 m ²
TOTAL LEASED AREA	= 343.50 m ²

LEASED PREMISES AND OTHER PROPERTY	
LEASED PREMISES	LAND SITUATED ON SUB 45 (OF 8) OF LOT 5333
SURROUNDING PROPERTY	TRUCK STAGING YARD,SEAFARERS CLUB, UMHLATUZI RAIL YARD
COMMON AREAS	URANIA ROAD



LOCALITY PLAN - NTS

DRAWN	D NAIDOO	CHECKED			
LESSEE			PORT MANAGER		
DATE			DATE		
					
PORT OF RICHARDS BAY BAYVIEW PRECINCT					
LEASE OF BUILDING IN EXTENT 343.50 m ²					
(F W MAGQABI) PORT ENGINEER			AGREEMENT PLAN NOT OT SCALE		
DATE			FILE	DATE	2016-01-22
			AMEND.	1	2
			CAD NO	GOVHSE_CANTEEN LEASE_a2	
			RBH 86-A-668		