


SYMBOL	DESCRIPTION	QTY	MAKE
 Z	SUITABLE ZONE 1 & ZONE 2 EX LED LUMINAIRE	25	TBC
 WP	SINGLE LEVER ONE WAY IP65 LIGHT SWITCH	1	
	PHOTOCELL	1	

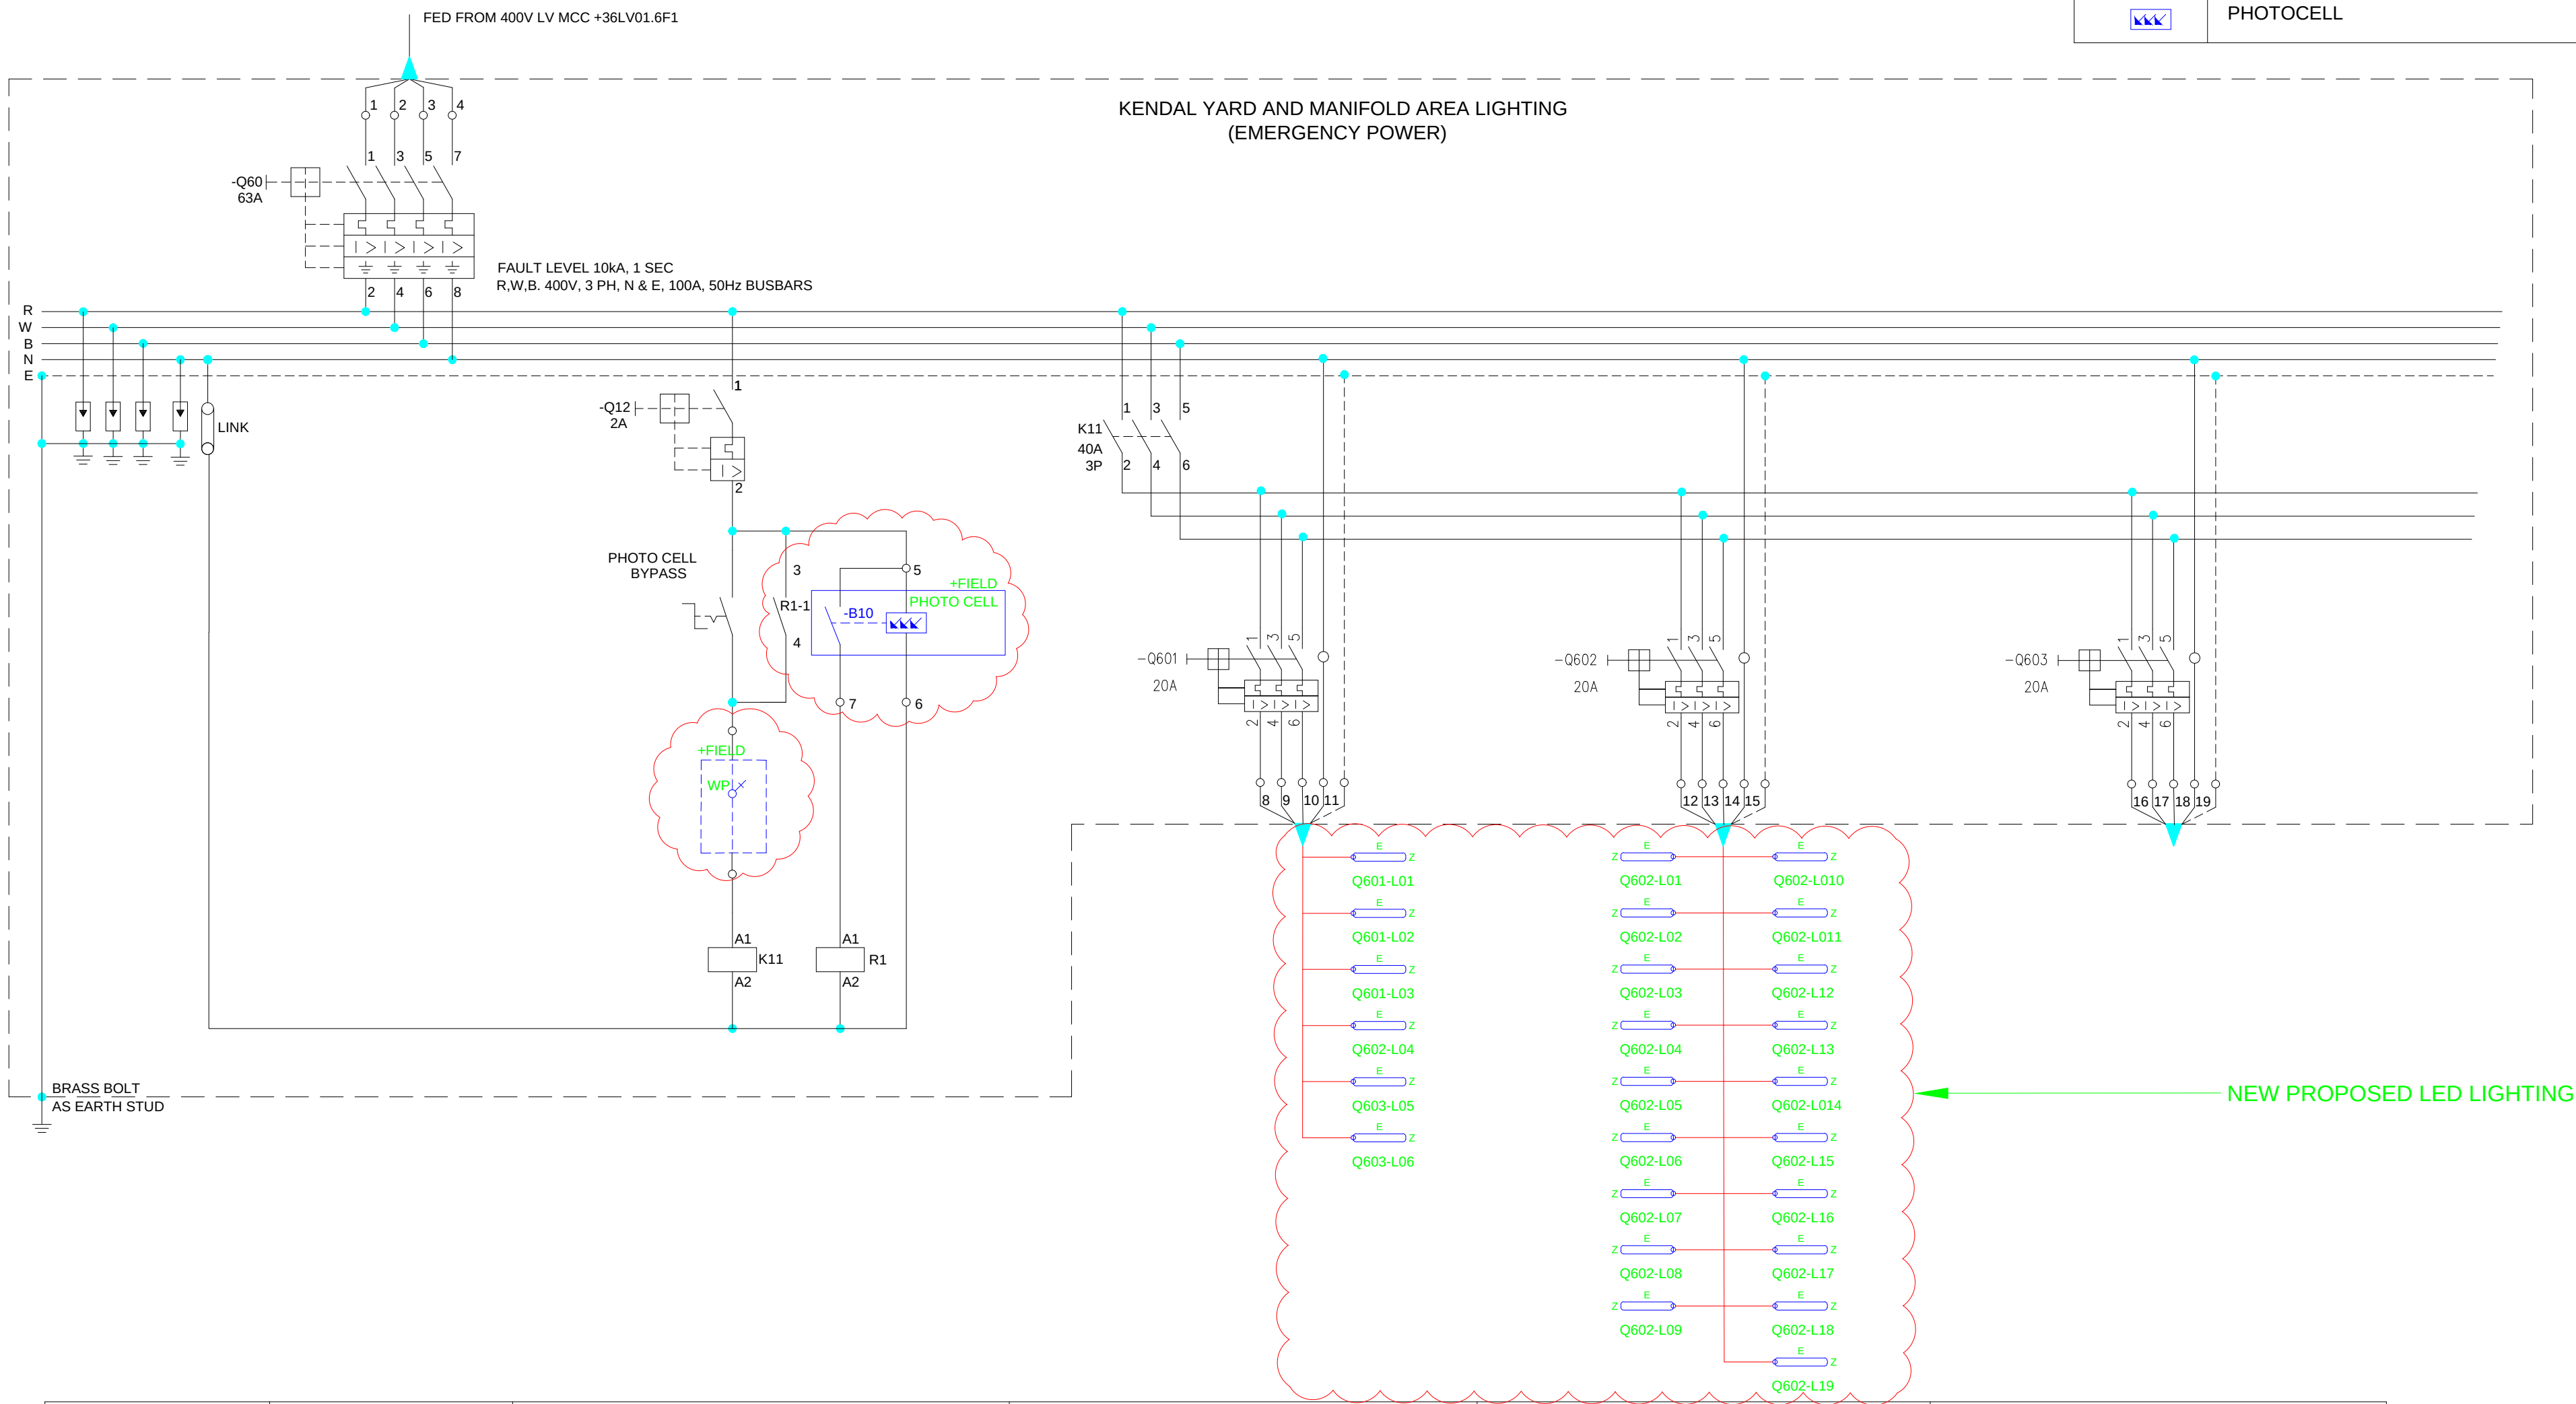

TYPE/SIZE OF C.B.	3 POLE 63A	1 POLE 6A	2 POLE 20A	2 POLE 20A	
CABLE SIZE		4C x 4mm ²	4C x 4mm ²	4C x 4mm ²	
GENERAL AREA	MAIN SWITCH	PHOTOCELL/BYPASS	MANIFOLD LIGHTS CIRCUIT 1	MANIFOLD LIGHTS CIRCUIT 2	SPARE

REVISIONS			
PROJECT NAME			
LIGHTING UPGRADE			
DRAWN	W.D	REF.	
TRACED	CAD	DATE	07.06.2021
CHECKED	KN	APPROVED	Z.M
SCALE	NTS		
DRAWING No.			REV
PL 121588			

PROPOSAL