


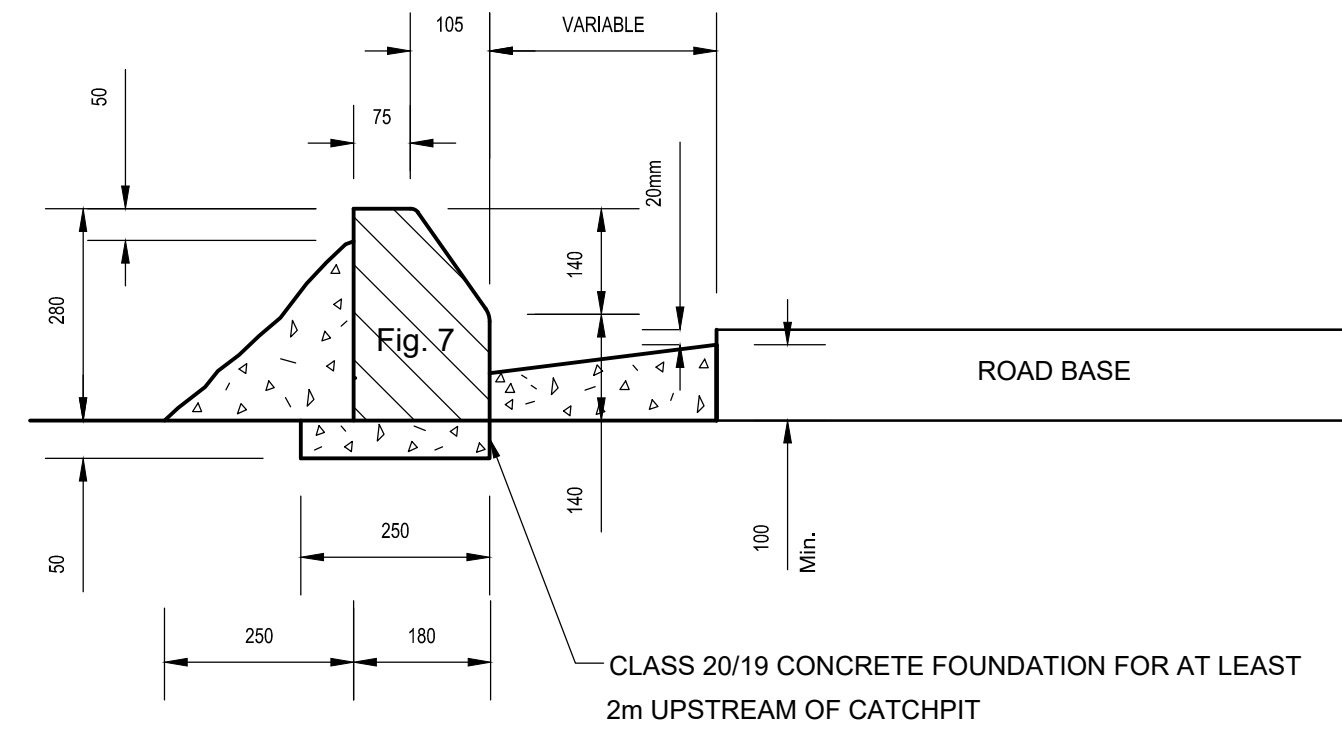


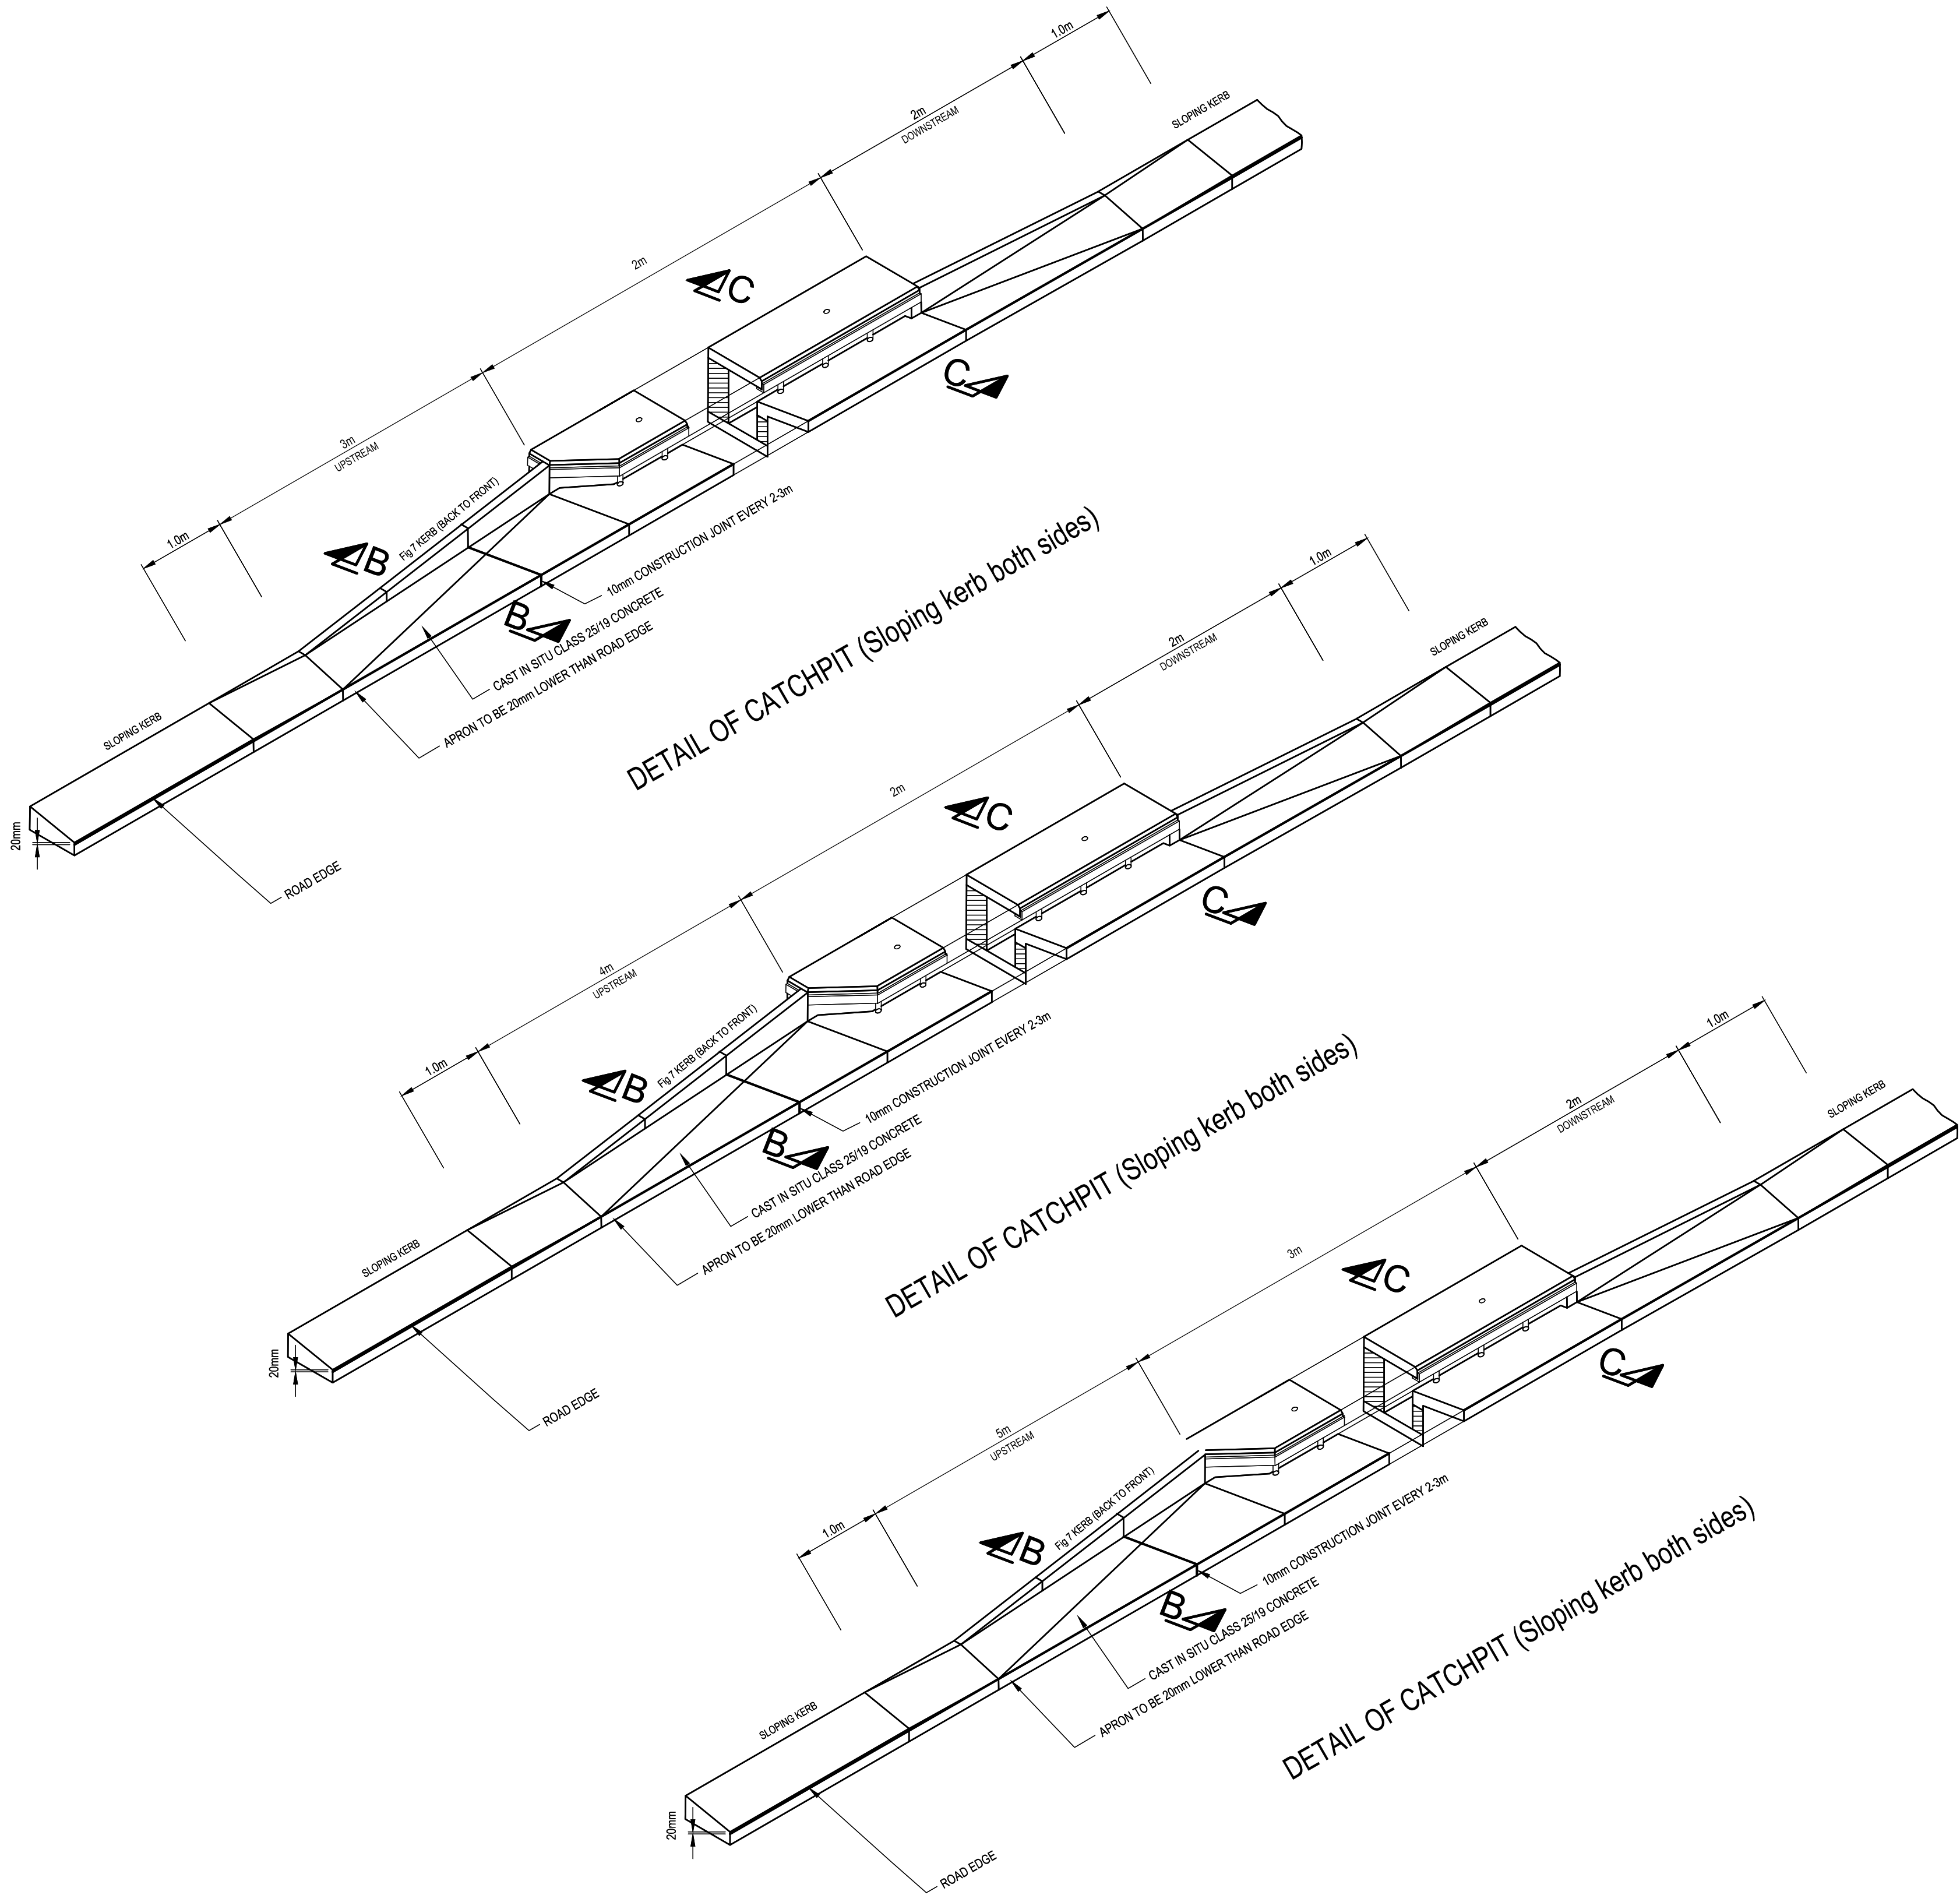

SECTION A-A
SCALE 1:10

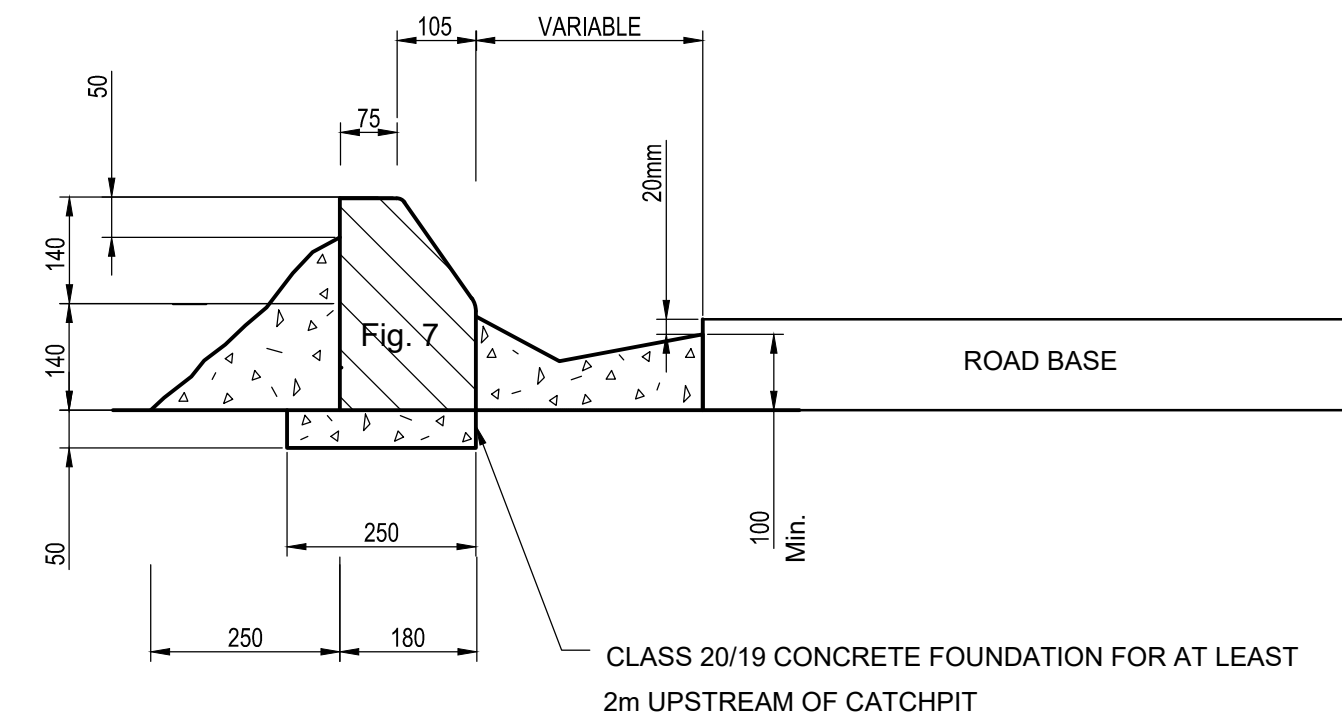

SECTION B-B
SCALE 1:10

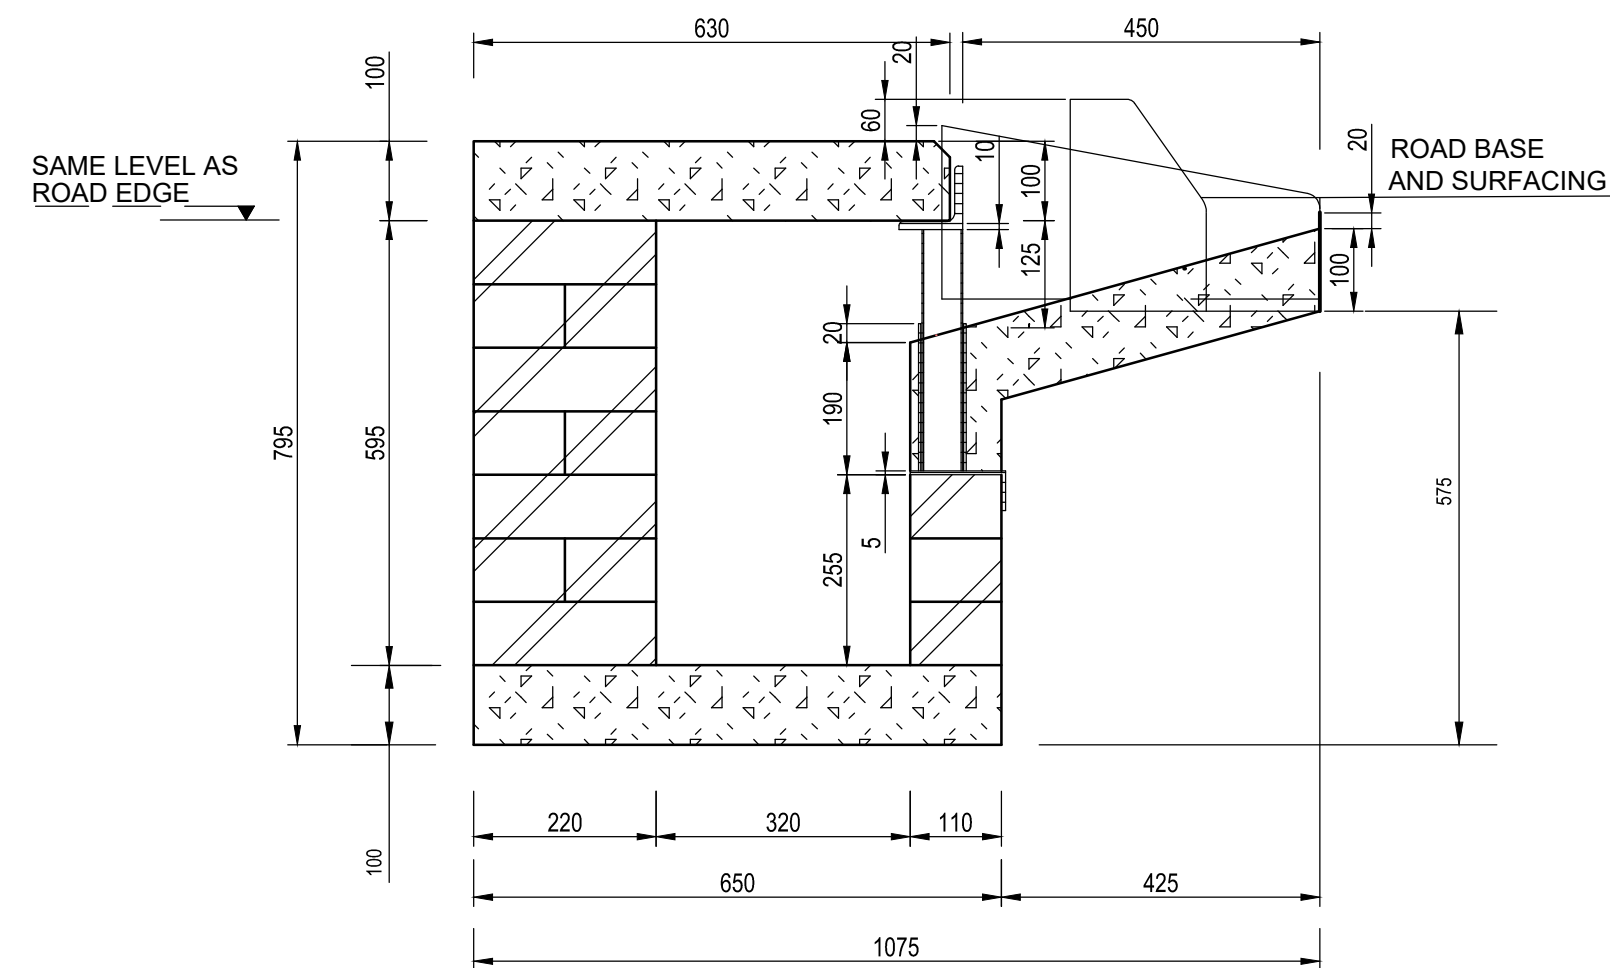

SECTION C-C
SCALE 1:10

1. PERMISSION MUST BE OBTAINED FROM THE ENGINEER AS WELL AS FROM THE ROADS AND STORMWATER DIVISION IF ANY OTHER CATCHPIT TYPE IS PROPOSED.
2. 'SILT TRAP CATCHPITS' WILL BE SPECIFIED BY THE ENGINEER IN AREAS SUBJECT TO SILTATION. 'SILT TRAP CATCHPITS' WILL BE CONSTRUCTED BY LOWERING THE CATCHPIT FLOOR WITH ONE BRICK LAYER AND CONSTRUCTING A 170MM HIGH DOUBLE BRICK WALL AT THE CATCHPIT OUTLET. THE WALL MUST NOT BE CONNECTED TO THE WALLS OF THE CATCHPIT BUT A 10MM SLOT MUST BE FORMED ON EACH SIDE TO ENSURE WATER SEEPING THROUGH INTO THE JUNCTION BOX. THE OTHER LEVELS AND DIMENSIONS OF THE CATCHPIT REMAIN THE SAME.
3. ALL BRICKS SHALL COMPLY WITH SANS 227 AND SHALL BE ENGINEERING UNITS OF CLASS FBS (FACE BRICK STANDARD) WITH A NOMINAL COMPRESSIVE STRENGTH OF 12 MPa.
4. ALSO REFER TO SANS 1200

AMENDMENTS				
REV	DATE	APPROVED	DESCRIPTION	
A	SEPT 2024	G.A.M	ISSUE FOR TENDER	

CONSULTANT DETAIL	
DITLOU CONSULTING CC OFFICE 19 EAST 202 SANLYNN OFFICE PARK CNR ALKANTRAND & LYNNWOOD ROAD PO BOX 15684 LYNN EAST 0039 TEL: (012)548-0196 FAX: (012)548-0298 EMAIL: info@ditloucon.co.za	
I, G. MANYIKA Prof Reg Nr. 2024301981 HEREBY CERTIFY THAT THE SERVICES WILL BE INSTALLED ACCORDING TO THE DRAWING	
DATE _____ SIGNATURE _____	

DESIGNED	
NAME: L. MODISHA Prof Reg No: _____ SIGNATURE: _____ DATE: _____	
DRAWN	
NAME: L. MODISHA SIGNATURE: _____ DATE: _____	
CHECKED	
NAME: G. MANYIKA Prof Reg No: 2024301981 SIGNATURE: _____ DATE: _____	
INFORMATION OFFICE CHECKED	
NAME: _____ SIGNATURE: _____ DATE: _____	
DESIGN OFFICE APPROVAL	
NAME: _____ Prof Reg No: _____ SIGNATURE: _____ DATE: _____	

CONTRACT No.	8/1/2 N.J. MBONANI
PROJECT No.	
SHEET No.	1
PAPER SIZE	A1
SCALE AS SHOWN	
DATE:	SEPT 2026

LOCATION OF PROJECT	
DESIGN AND SUPERVISION OF UPGRADING OF GRAVEL ROAD TO BLOCK PAVING AT KALANGA, MOLALE, WILLIAM OLIFANT STREETS IN LEBALENG	
DRAWING NAME:	
KERB INLET DETAILS - SHEET 1 OF 2	
CONTRACT NUMBER:	
8/1/2 N.J. MBONANI	
DRAWING NUMBER	
1145K - 2 - 05D01	

PROJECT STATUS	
☐ CONCEPT DRAWING	☒ TENDER DRAWING
☐ CONSTRUCTION DRAWING	☐ AS BUILT DRAWING
PROJECT ENGINEER of MHLM:	
NAME _____	SIGNATURE _____
Prof Reg No. _____	DATE _____
INSPECTOR OF WORKS of MHLM:	
NAME _____	SIGNATURE _____
NAME _____	DATE _____