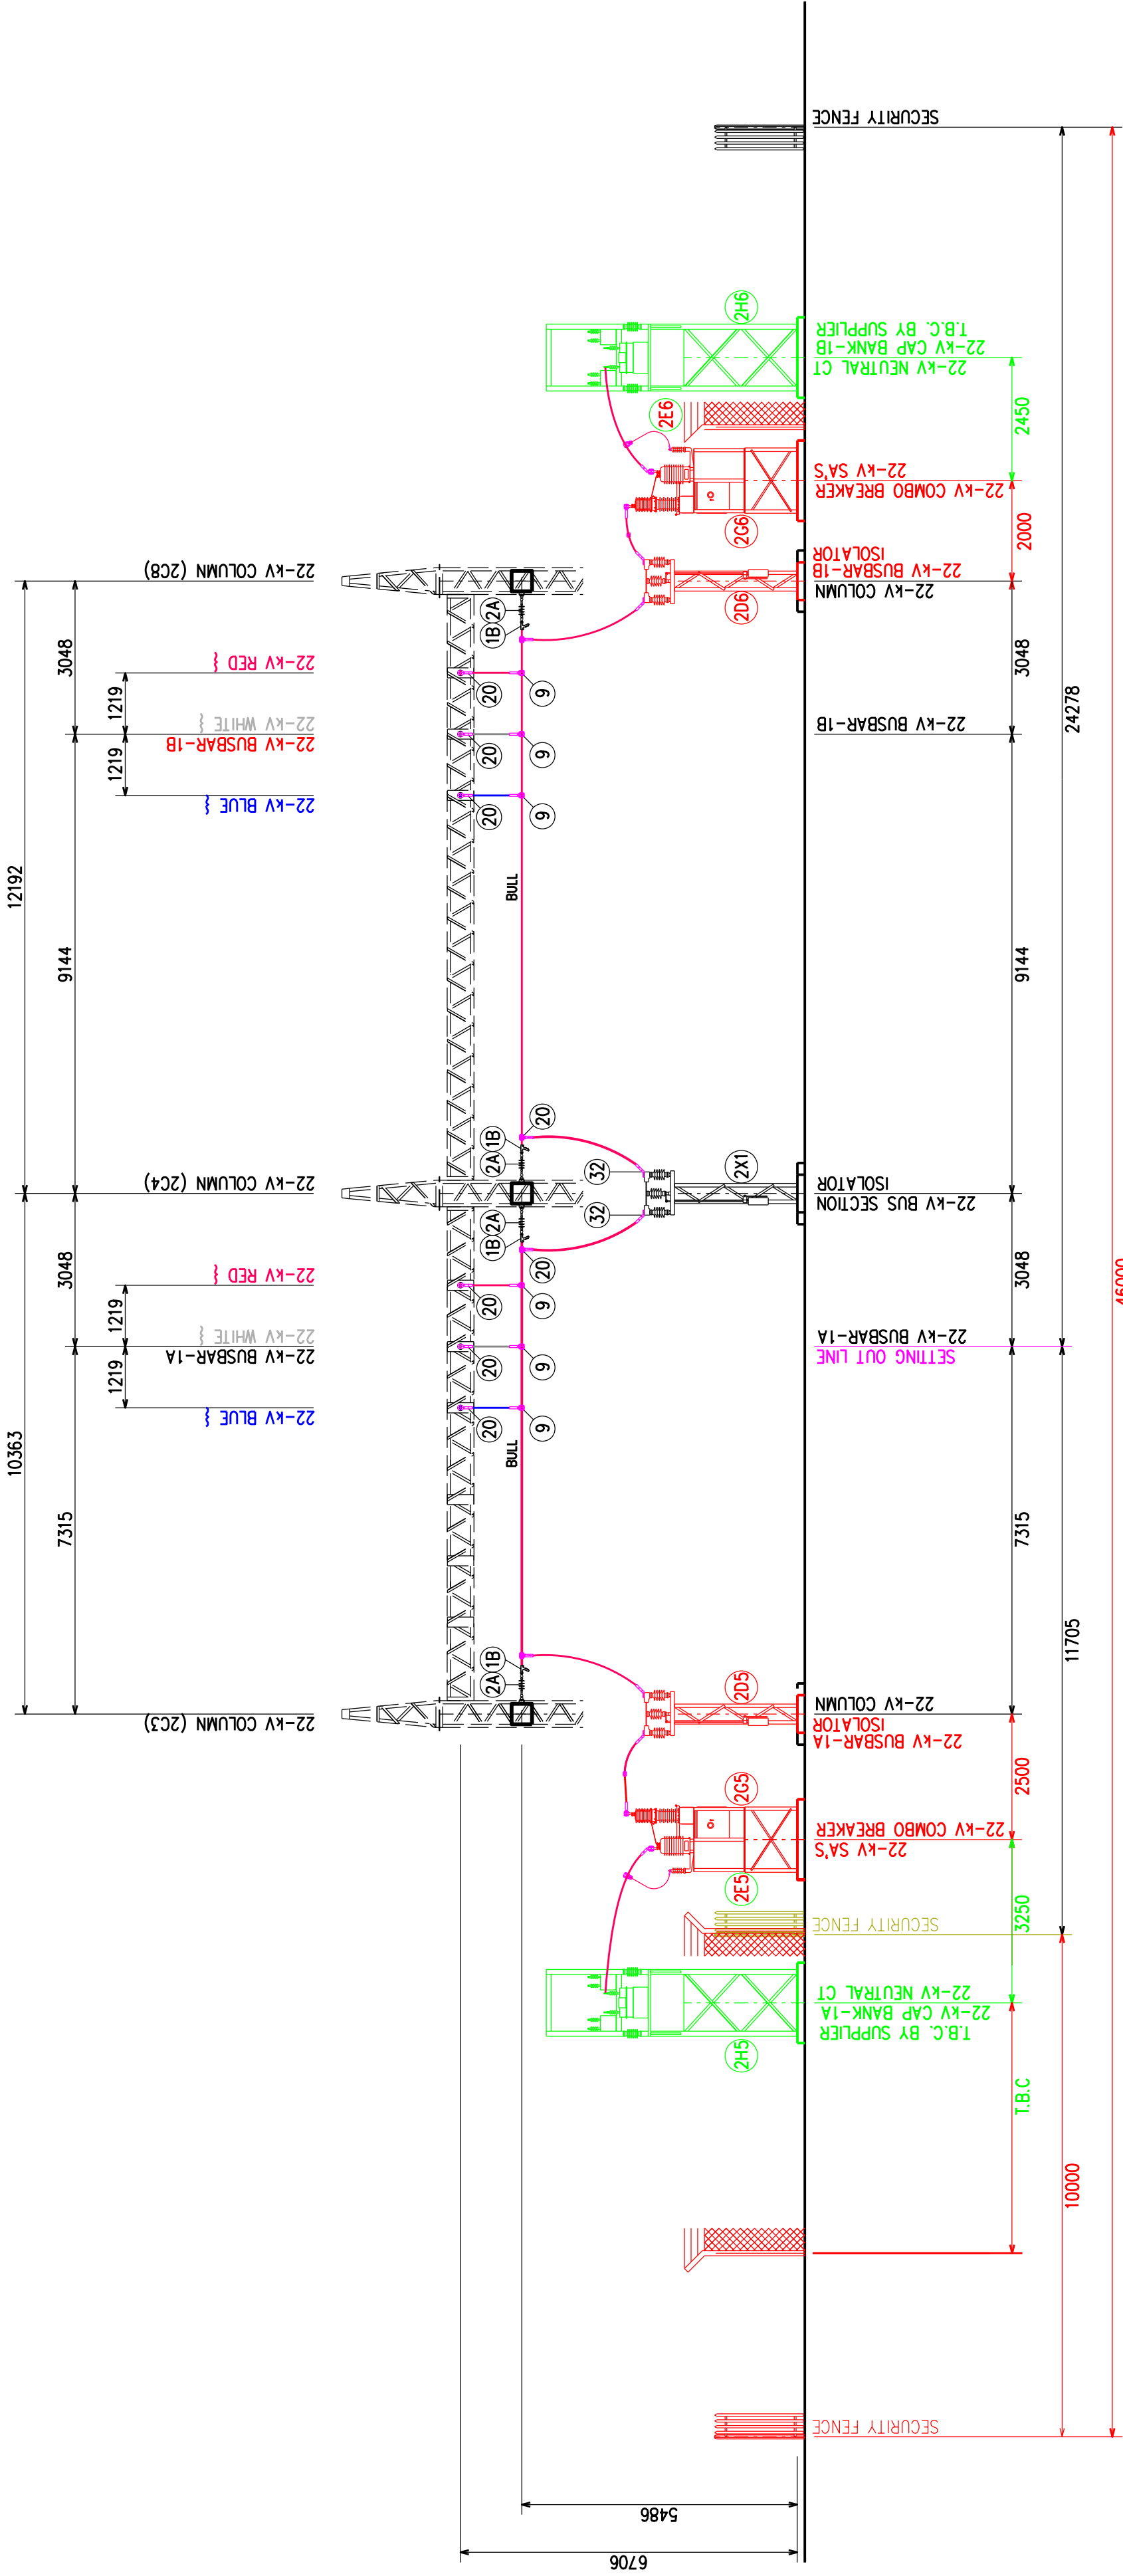


[illegible]

22/11/2022									
02	SN	---	---						
01	SN	---	---						
00	TOOB	SB	JKR 11/9/17						
REV	DRAWN	CHKD	APPROVED	DATE					
					22-kV CAPACITOR BANKS ADDED				
					AS BUILT				
					FIRST ISSUE				
					30/10/16				
					REVISION DESCRIPTION				
					SCALE	1:100			
					T D O'Brien	30/10/2016			
					DRAWN				
					S Boirath	11/9/2017			
					CHECKED				
					AUTHORIZED				
					J K Raghubir	11/9/2017			
					ER00024				
					18				
					09				
					02				
					132/22-kV				
					22-kV BUSBARS 1A & 1B				
					BAY SECTION				
					MAKHATHINI SUBSTATION				