


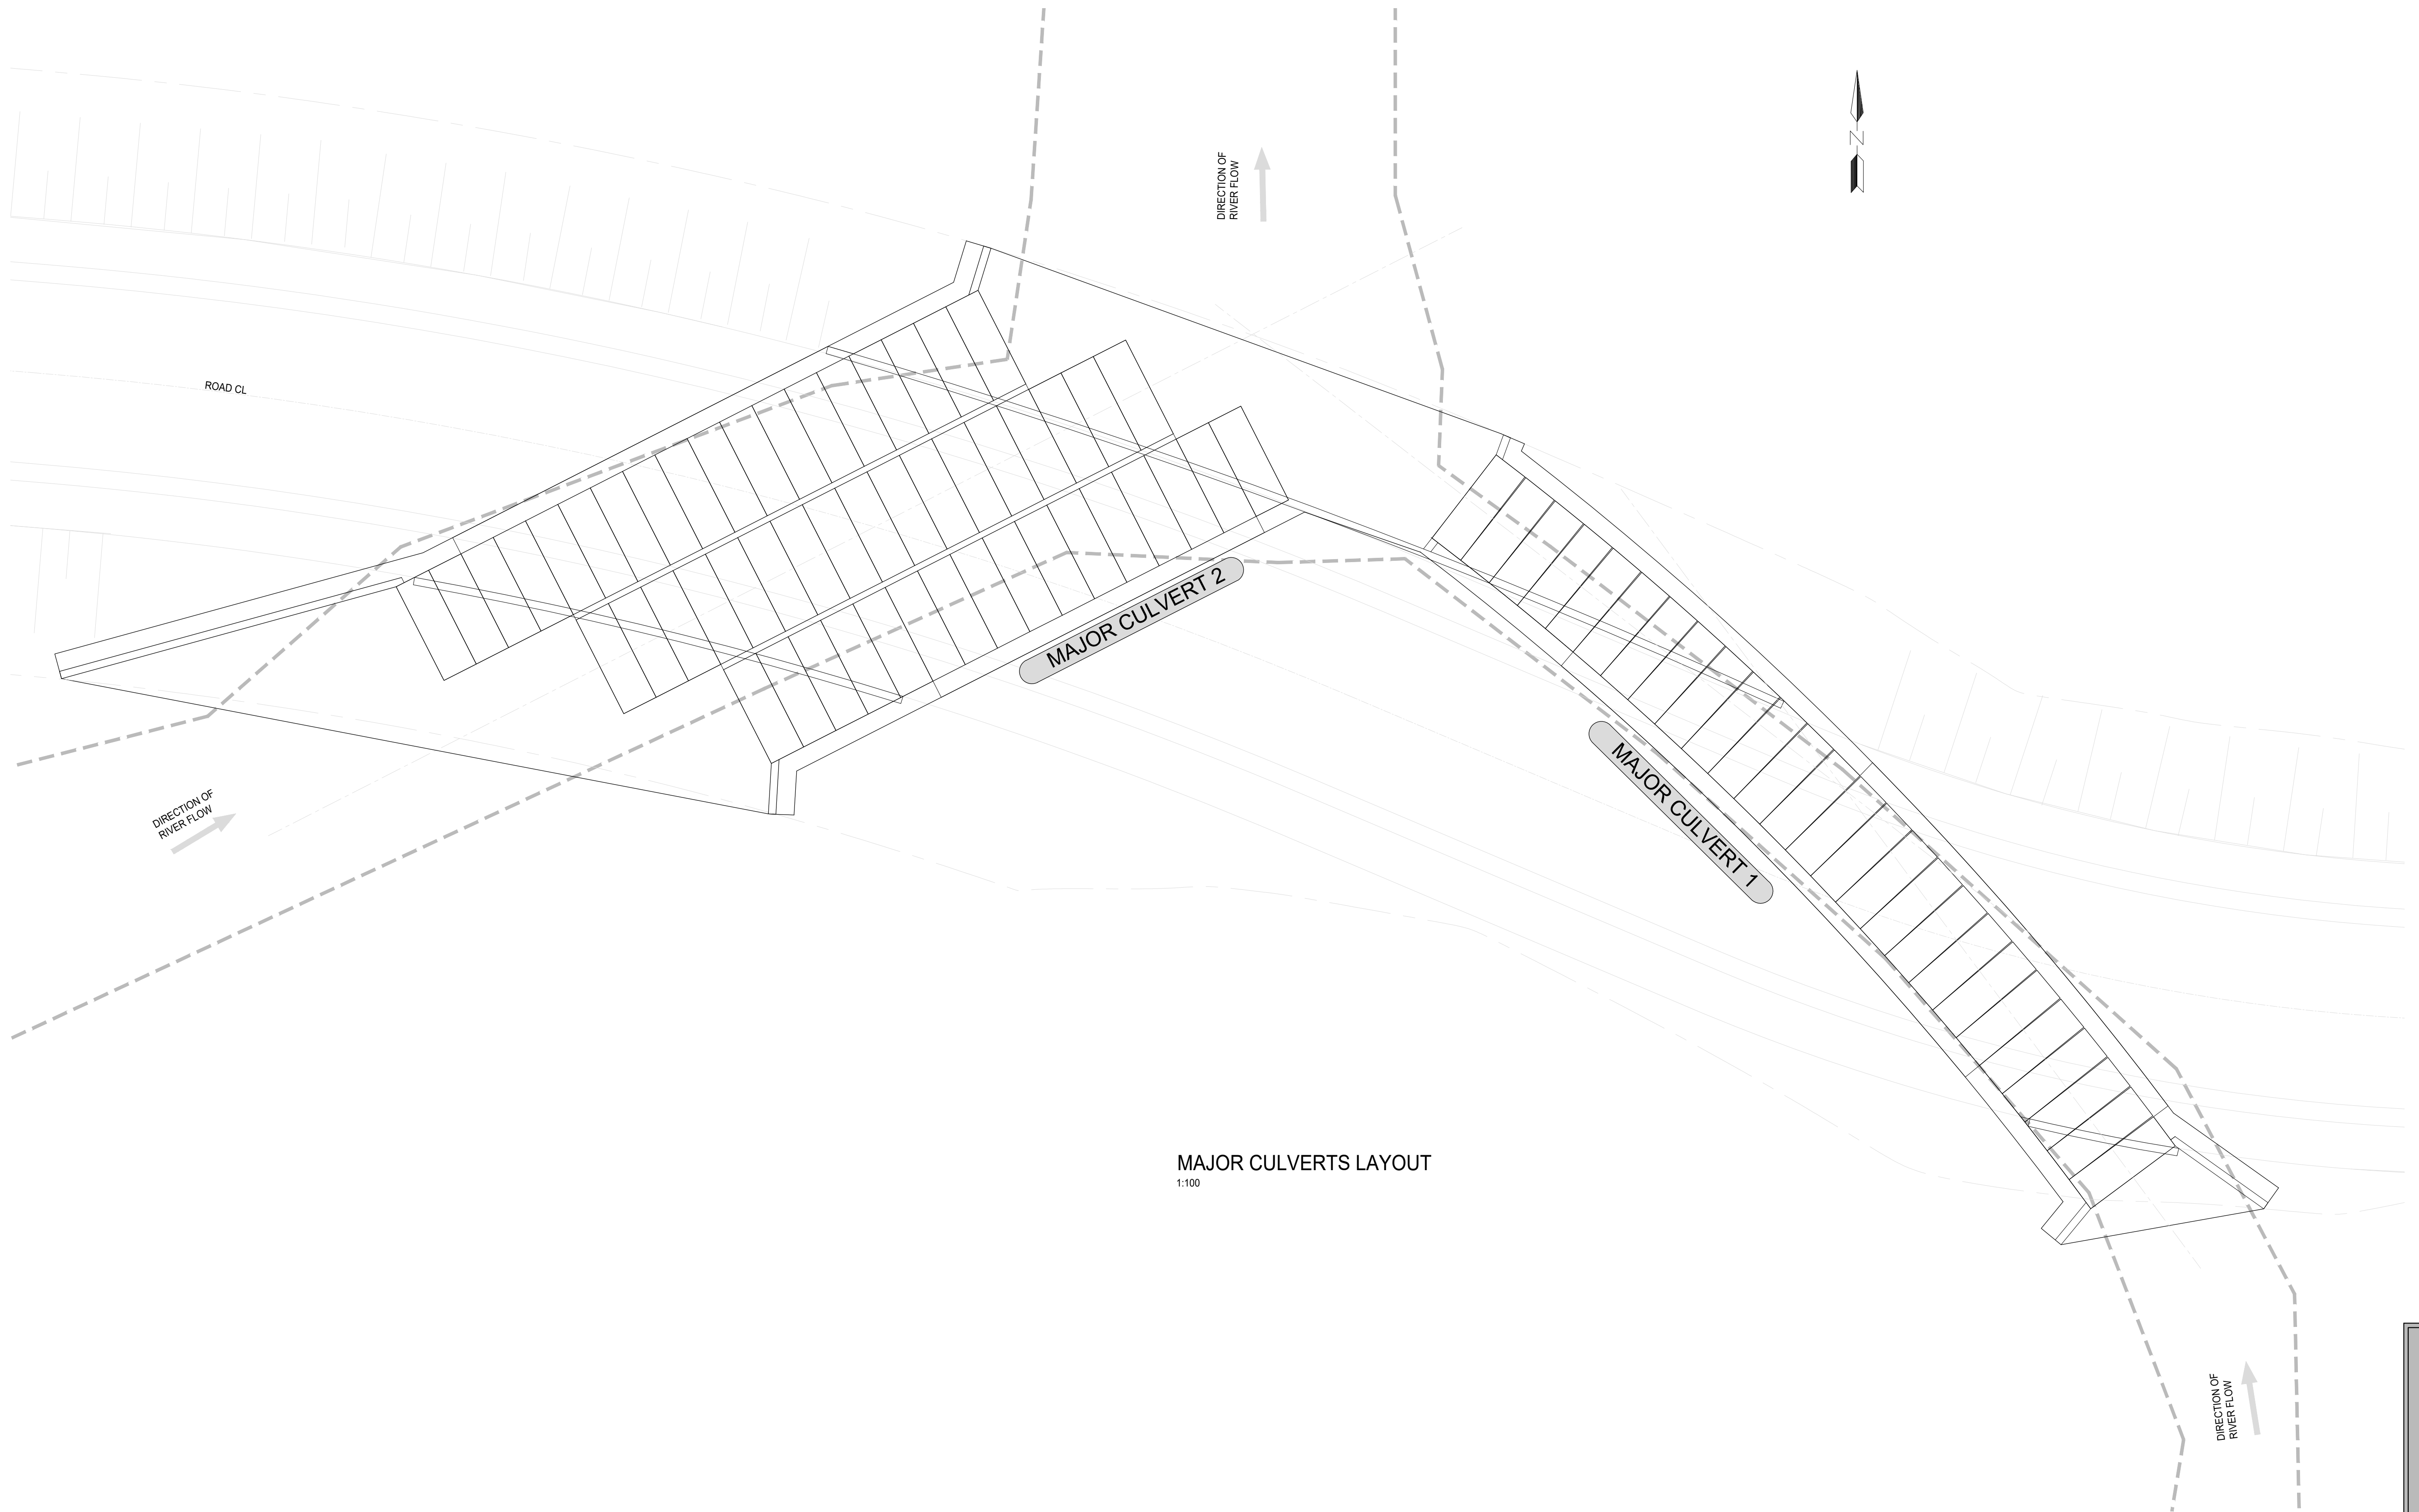

MAJOR CULVERTS LAYOUT
1:100

TENDER

00	FEB.23	TENDER		
No	DATE	REVISION	CONSULT	DIR

CLIENT				
CITY OF MBOMBELA				
				
P. O. BOX 45 NELSPRUIT 1200		1 NEL STREET NELSPRUIT 1200		
Tel.: (013) 759 9111		Fax.: (013) 759 2070		

DESIGNED BY	N R MATODZI Pr Tech Eng.
DRAWN BY	N R MATODZI Pr Tech Eng.
CHECKED BY	R HALSTEAD Pr Eng
APPROVED BY	R. MAMUREMI Pr Tech Eng.

CONSULTANT		
SHUMA AFRICA		
		
UNIT 75, BUILDING 11, SONPARK SHOPPING CENTRE, CNR. MADIBA DRIVE AND RIET RETIEF STREET NELSPRUIT		P O BOX 1644 NELSPRUIT 1200
Tel.: (013) 752 3658		Fax.: (086) 545 7391

APPROVED	
MBOMBELA	DATE
CONSULTING ENGINEER	DATE

CONTRACT NUMBER : REG 55/2019
PROJECT
NKOMENI TO THEMBISA ROAD
DESCRIPTION
MAJOR CULVERTS LAYOUT

DESIGN PLAN (Full signature)
For: MLM
For: Consulting Engineer
CONSULTANTS DRAWING NUMBER SH-920-100-01

SCALE AS - SHOWN
REVISION No. 00
SHEET 1 of 1
DATE FEBRUARY 23

DWG No. SH-920-100-01

SHEET 1 OF 1