

- LEGEND**

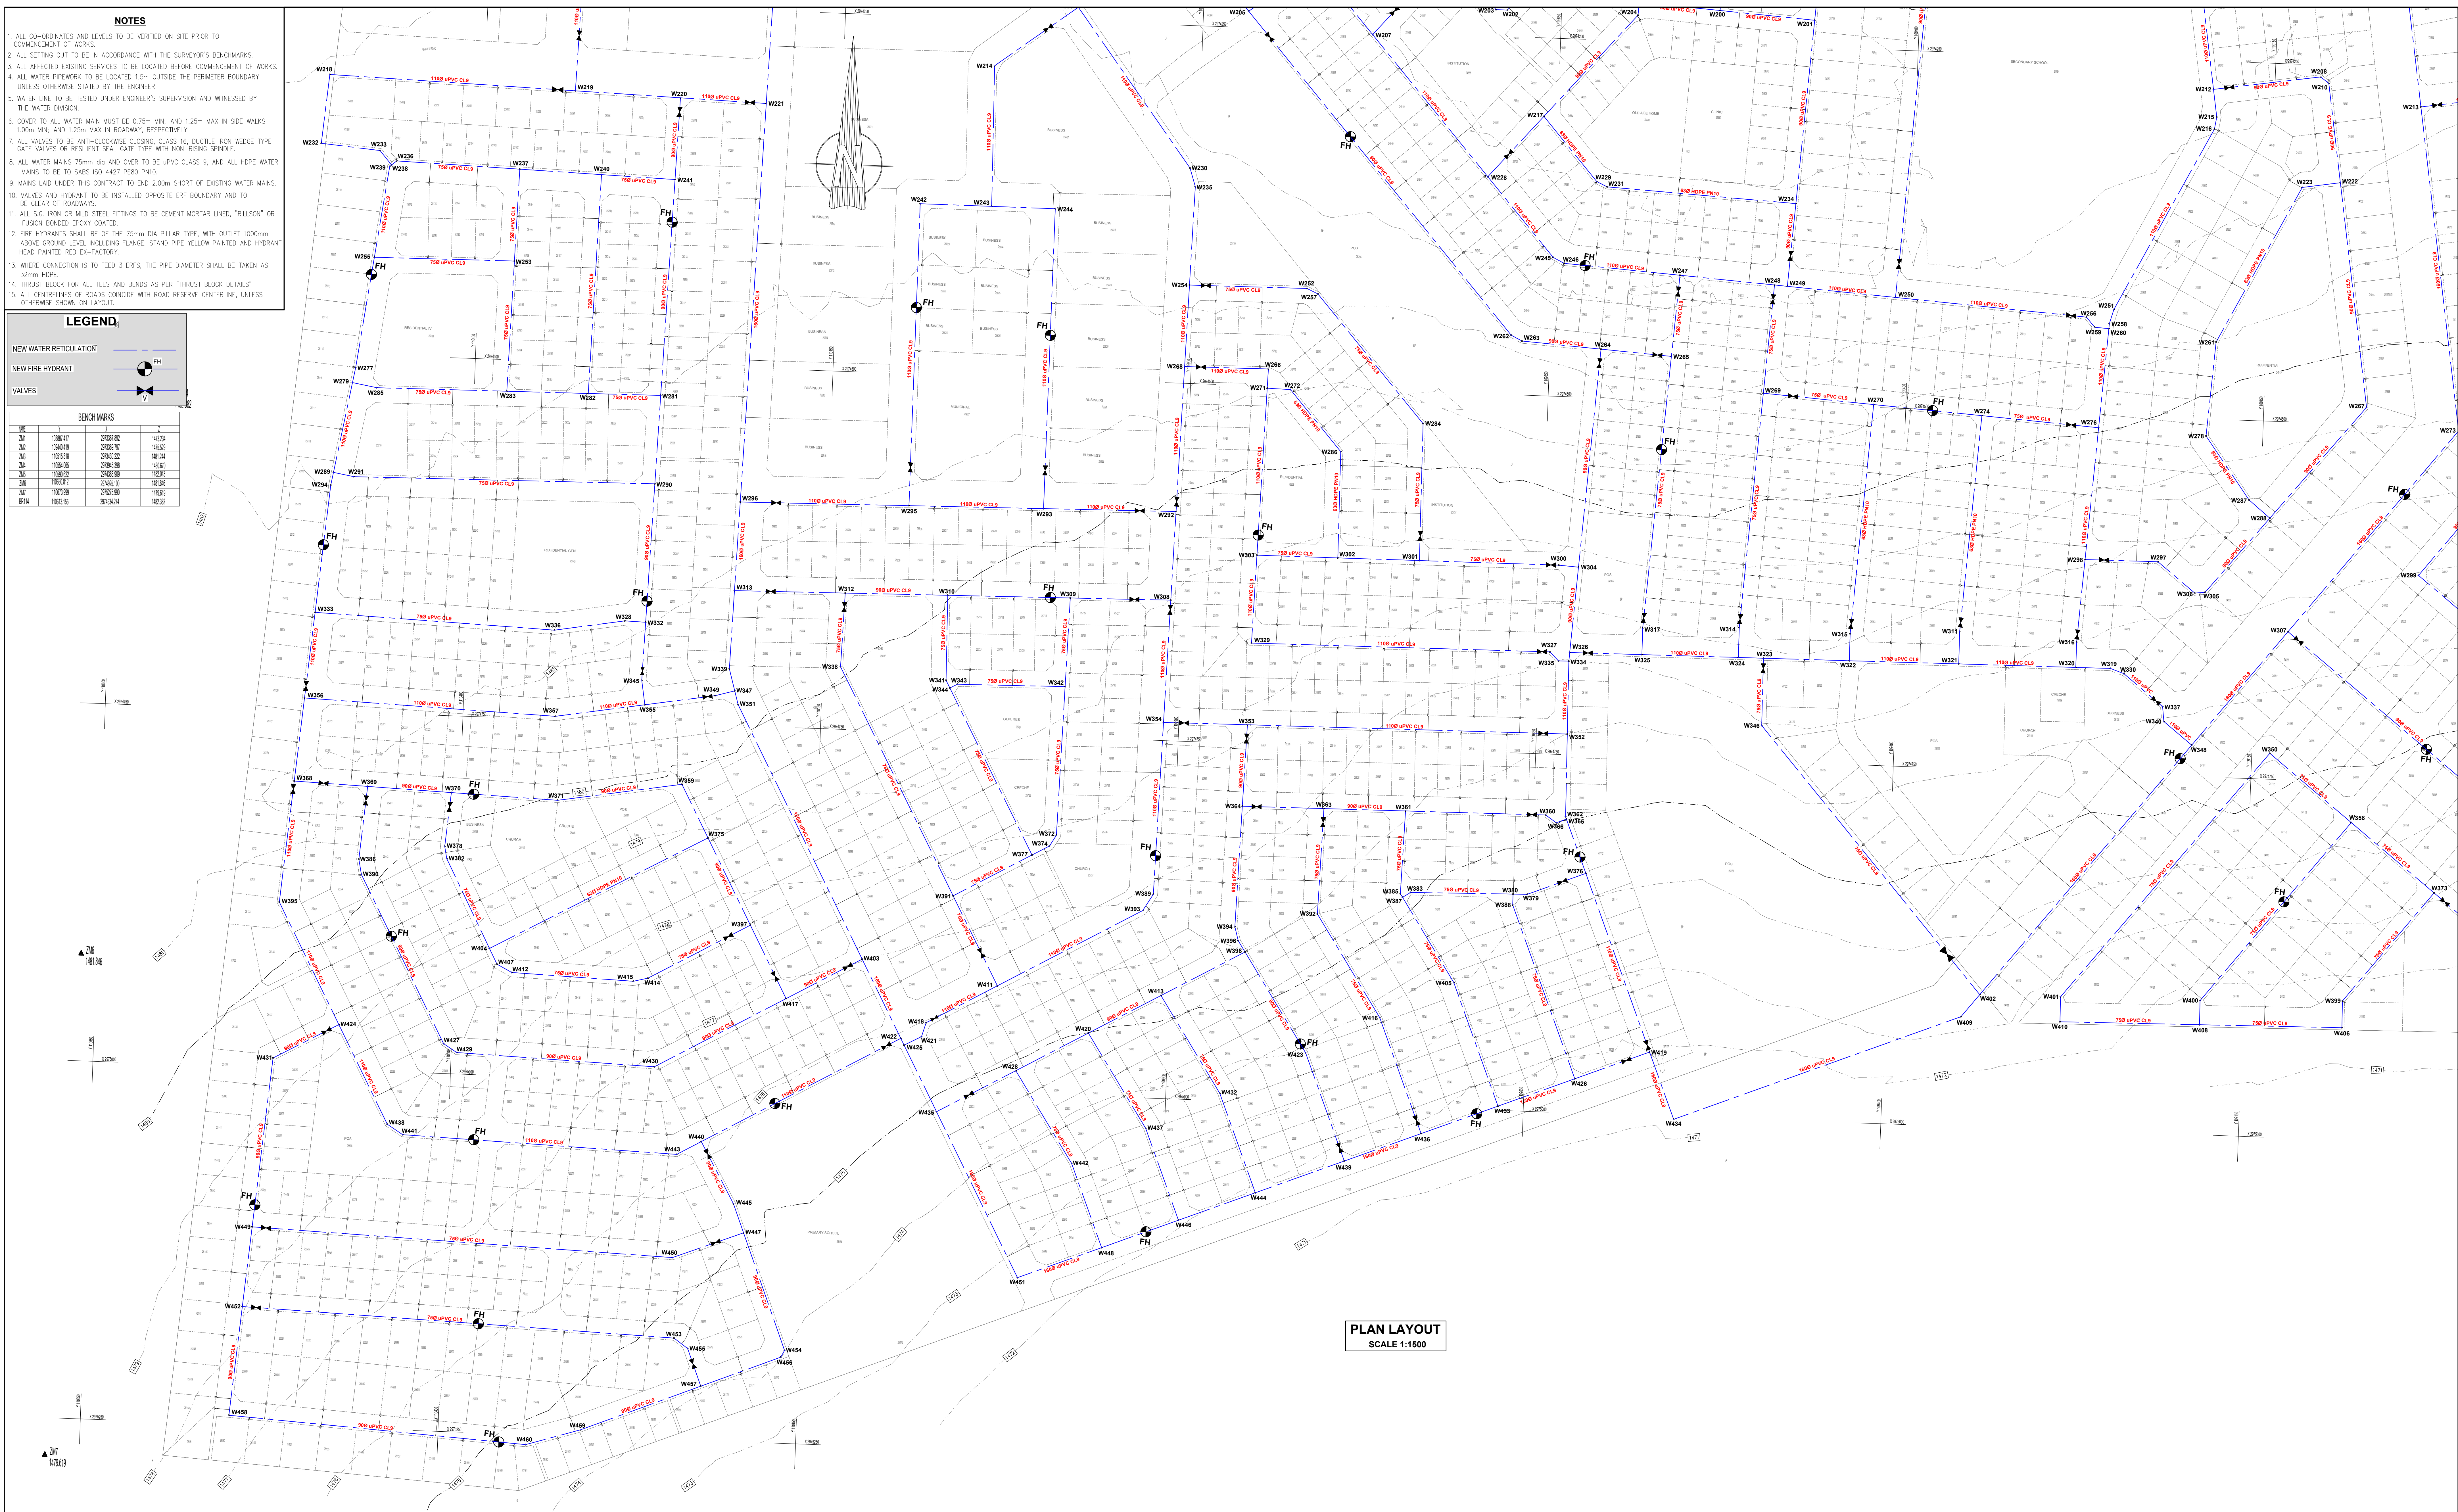
NEW WATER RETENTION

NEW FIRE HYDRANT

VALVES

BENCH MARKS

DATE	F	W	H
2011	10285.67	20750.52	1427.24
2012	10344.43	20760.78	1473.53
2013	10393.62	20743.02	1462.34
2014	10504.93	20740.38	1481.97
2015	10594.92	20743.89	1482.83
2016	10694.92	20745.10	1481.94
2017	10794.93	20745.38	1479.15
2018	10894.15	20743.14	1482.30

[illegible]

CONSULTANTS DETAIL



DESIGNED BY	
NAME	AP DONDASHE
Prof. Reg. No.	200830063
CHECKED BY	
NAME	
Prof. Reg. No.	
SIGNATURE	



human settlements
Department of
Human Settlements
FREE STATE PROVINCE

Mr S Mokgatle
DEPARTMENT OF HUMAN SETTLEMENTS
P.O. BOX 211
BLOEMFONTEIN
9300

Mr Stephen Molaod
METSIMAHOLO MUNICIPALITY
P.O. BOX 60
SASOLBURG
194

P.O. BOX 60
SASOLBURG
1941

SIGNATURE _____
DRAWING APPR _____

DATE _____
APPROVED BY EXECUTIVE DIRECTOR _____

LOCATION OF PROJECT:	
----------------------	--

DESCRIPTION OF PROJECT	
------------------------	--

[illegible]

CONTRACT No. :
RFP-HS-B01/2016/2

PROPOSED-MOOIDRAAI-TOWNSHIP

PROVISION OF BASIC CIVIL
INFRASTRUCTURE :
WATER RETICULATION LAYOUT (3 of 5)

CONTRACT No. :
RFP-HS-B01/2016/2

PROJECT No. :	0001
---------------	------

SCALE :
1:1500

DATE :
27-11-2021

PROJECT STATUS

PROJECT ENGR

10

DRAWING NO.
KA7

NAME: _____

2975

-001-2

TABLE 1

247-A

	A0
	SHEET
	10F