

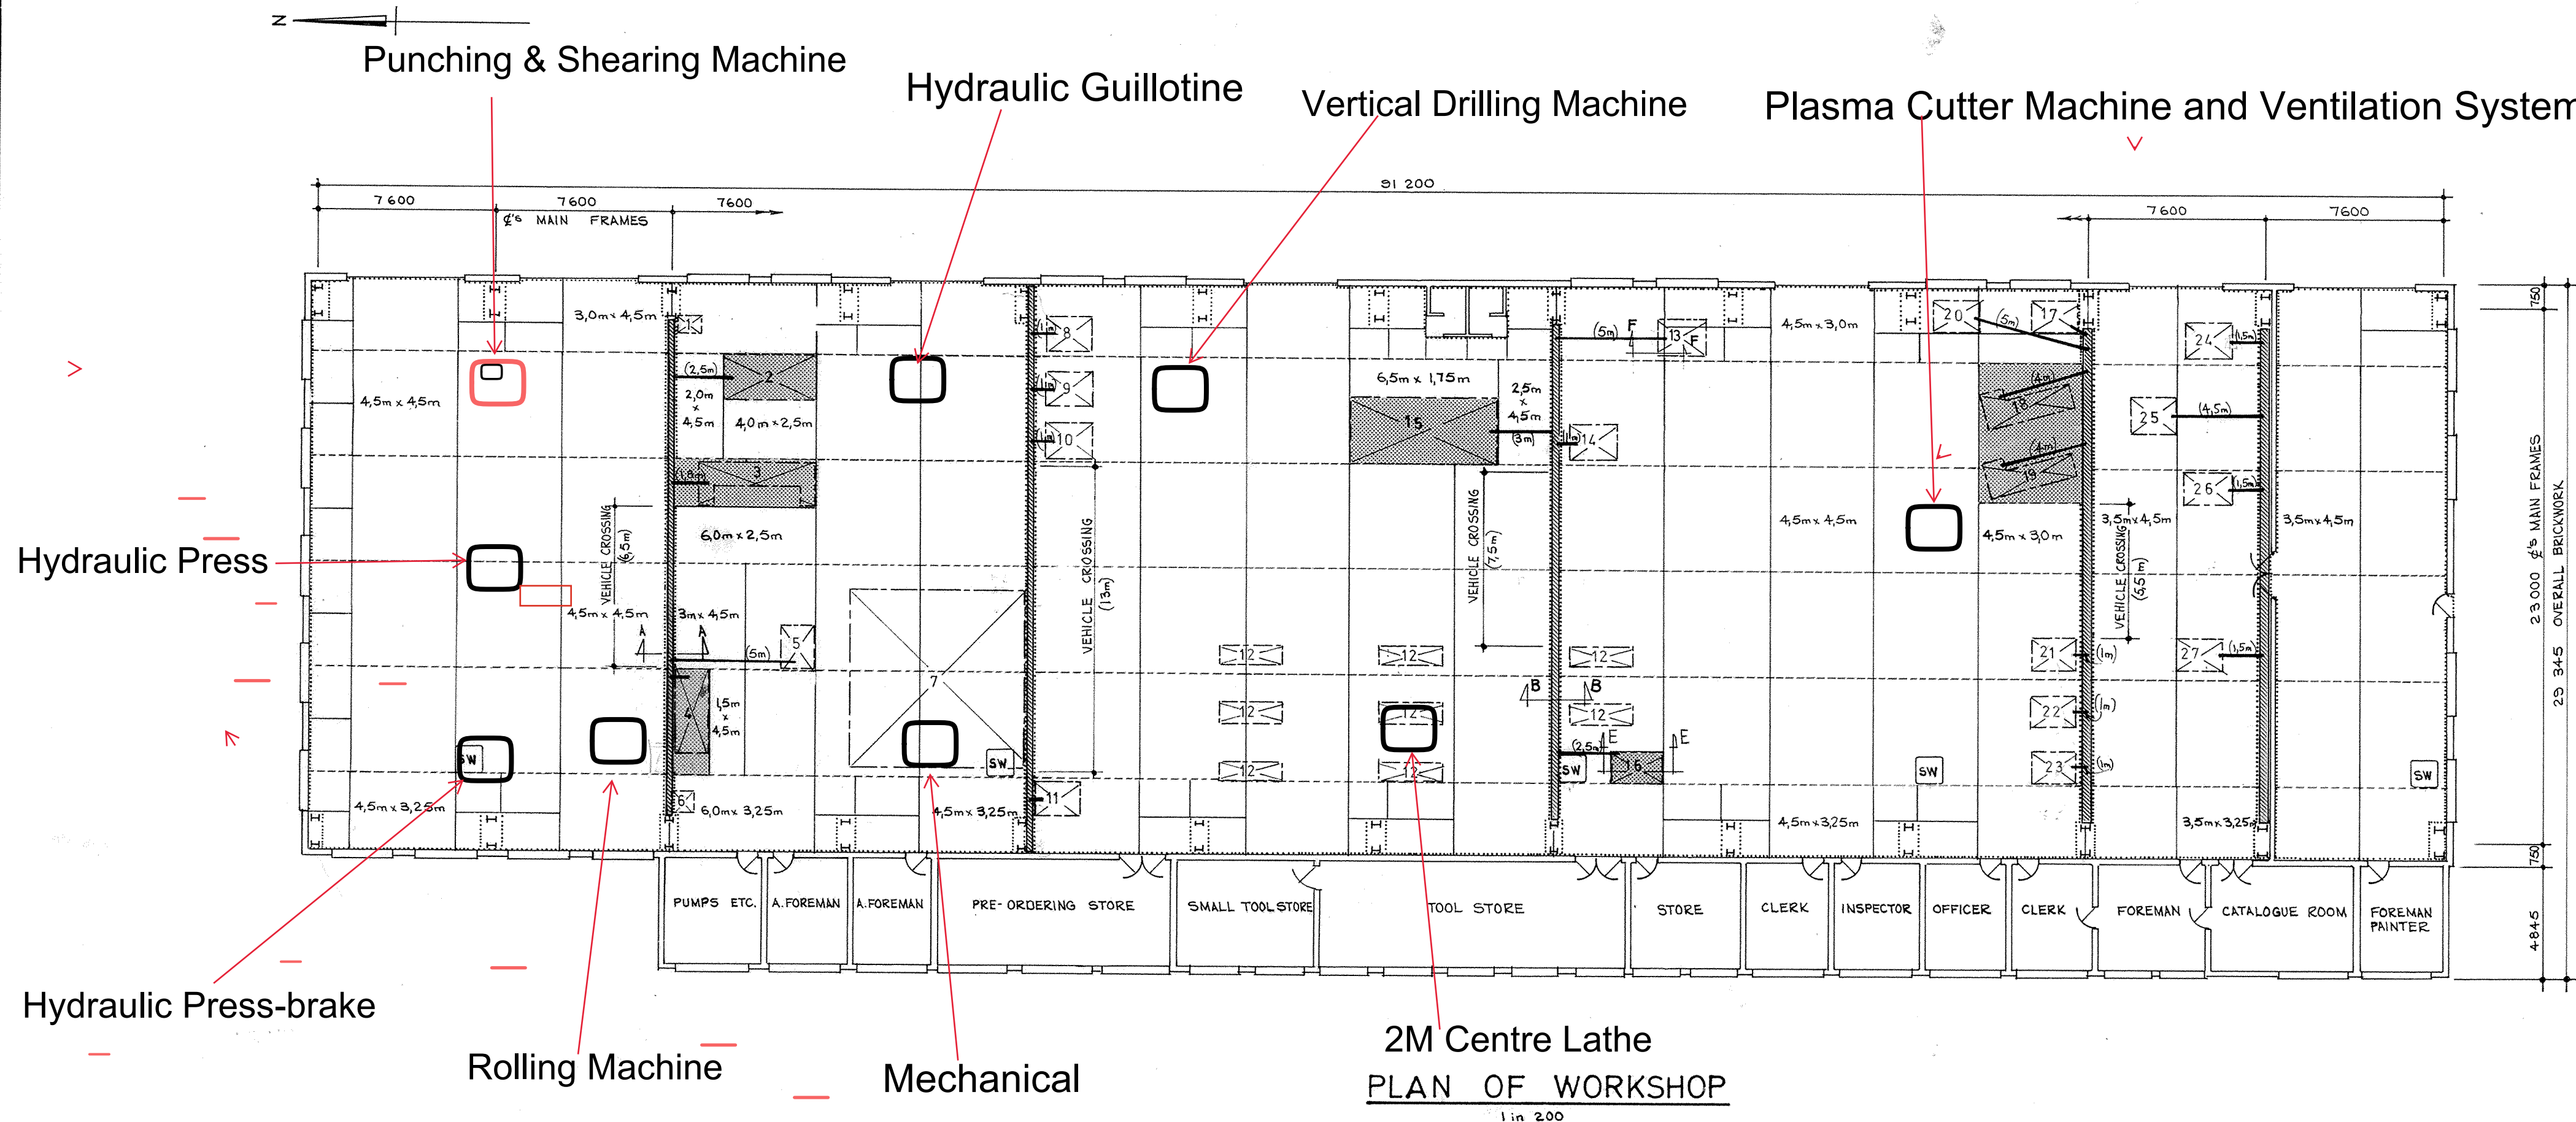
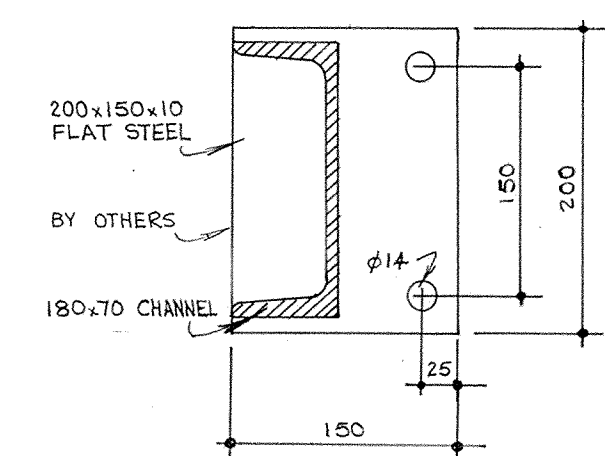
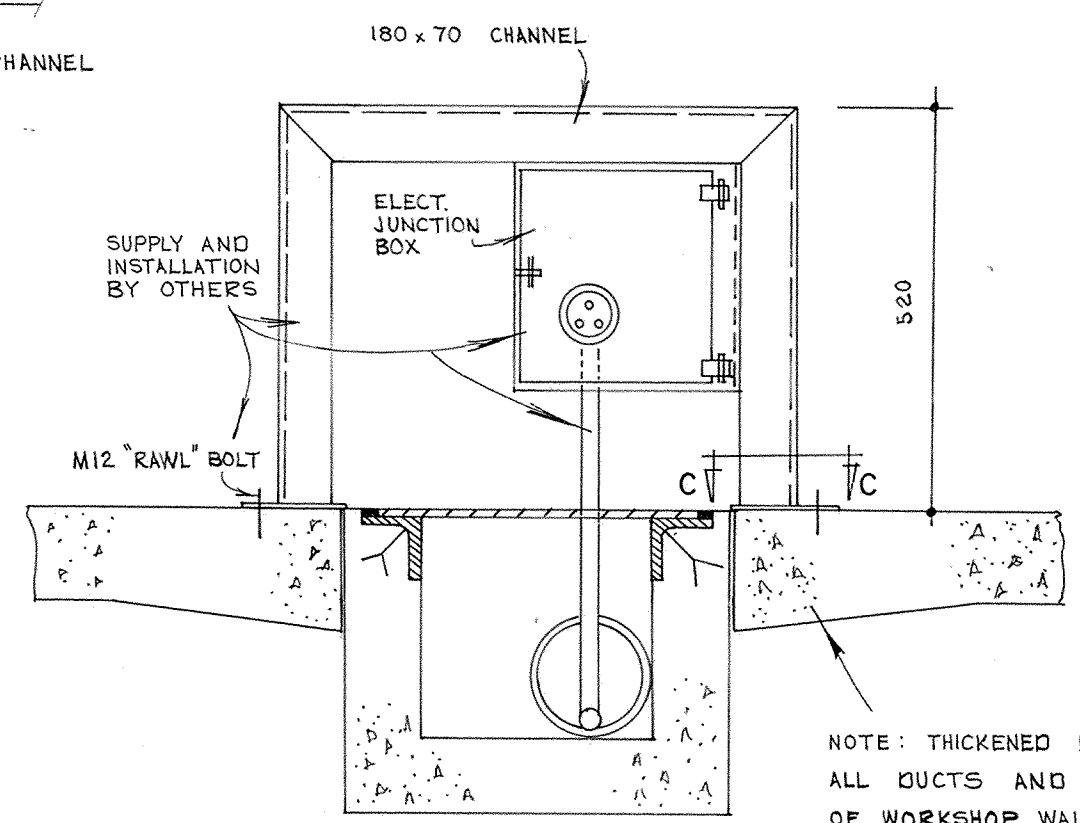


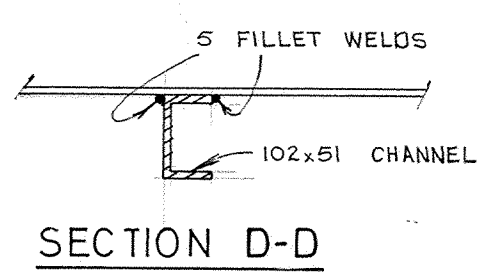

AMENDMENTS			WYSIGINGS
NO	DATE	DESCRIPTION	BESKRYWING
1	80-03-20	LENGTH OF #100 P.P. PIPES SHOWN. NOTE 2 AT SECTION A-A/B-B ADDED. 1/16	GETEKEN. 80-03-20
2	80-08-05	CHEQUER PLATE ADDED ON SECTION F-F (W)	80-08-06

- LEGEND**
- ISOLATION JOINT (EXPANSION JOINT)
 - CONSTRUCTION JOINT (KEYED JOINT)
 - CONTRACTION JOINT (SAWN JOINT)
 - ELECT. DUCTS.
 - SAND FILLED AREA
 - OUTLINE FUTURE MACHINES
 - S.W. MANHOLE.
 - #100 P.P. SLEEVE PIPES.
- REFERENCE DRAWINGS**
- RBHNW 4-T-209 LAYOUT OF SERVICES.
 - RBHNW 4-N-1 TYPES OF JOINTS IN CONCRETE FLOOR.


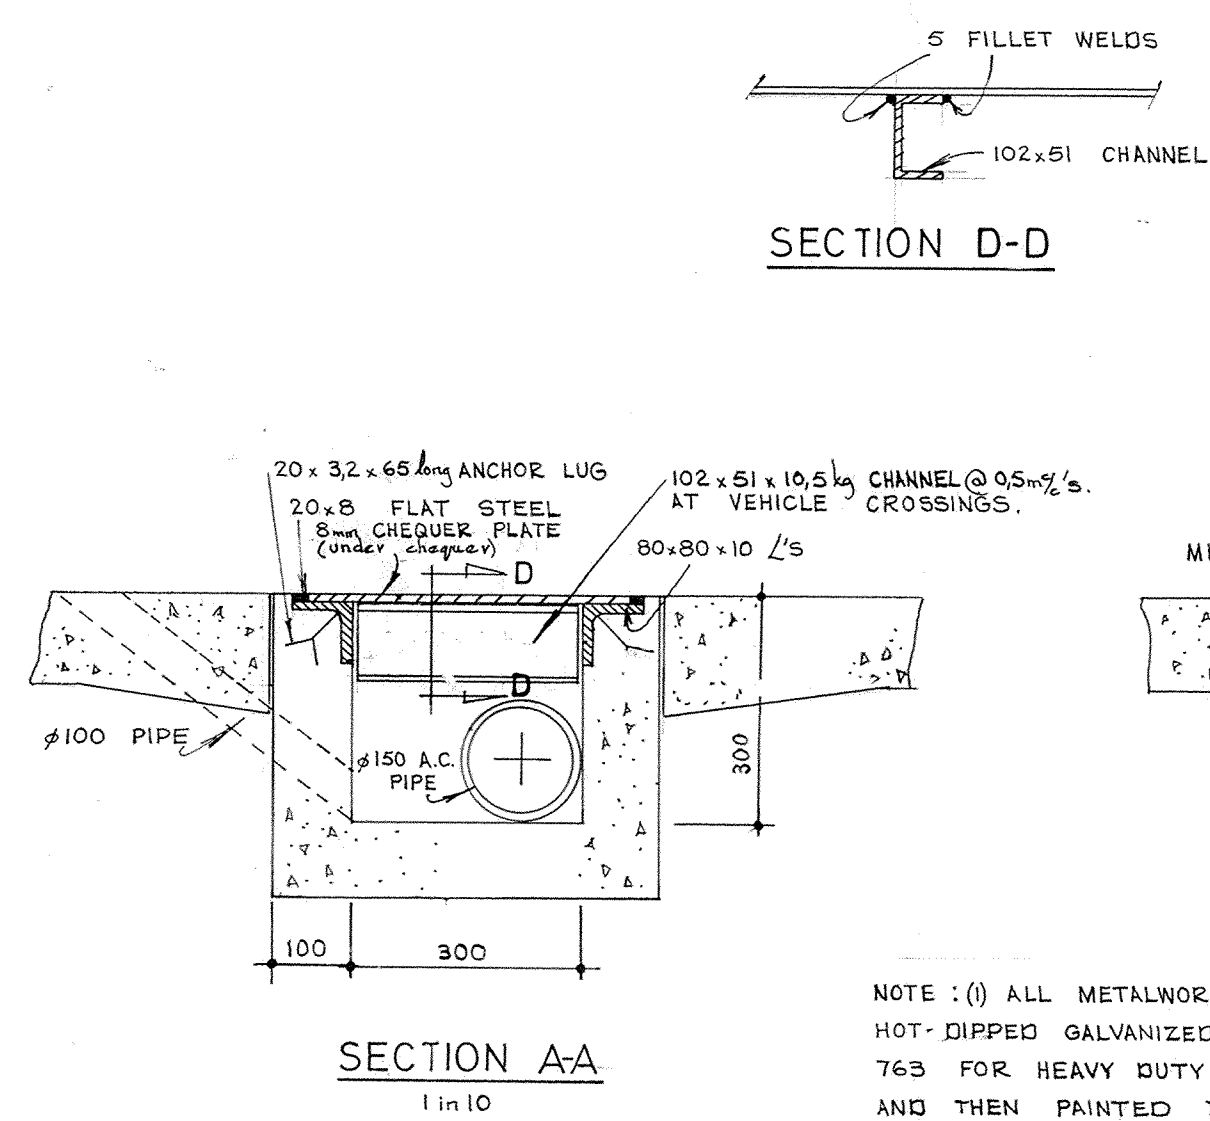


NOTE: SLEEVE PIPE INSTALLATIONS.

MACHINES 1,3,4,11,17,21,22,23 AS PER 'SECTION A-A'

MACHINES 2,15,16,18,19 AS PER 'SECTION E-E'

MACHINES 5,8,9,10,13,14,20,24,25,26,27 AS PER 'SECTION F-F'

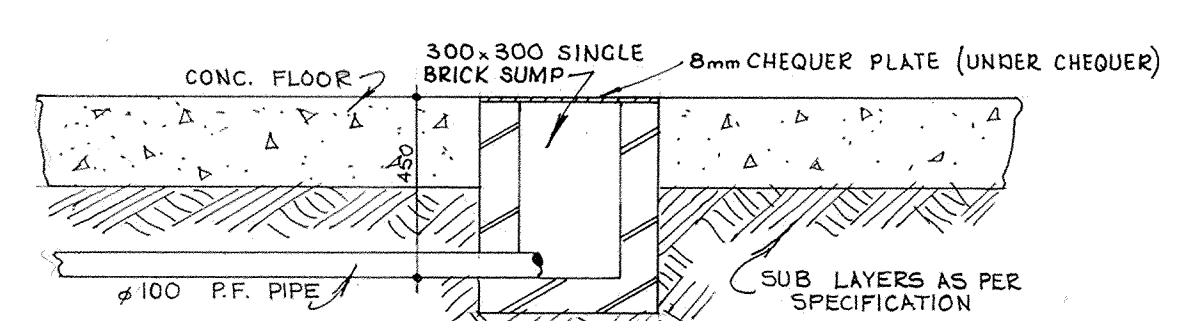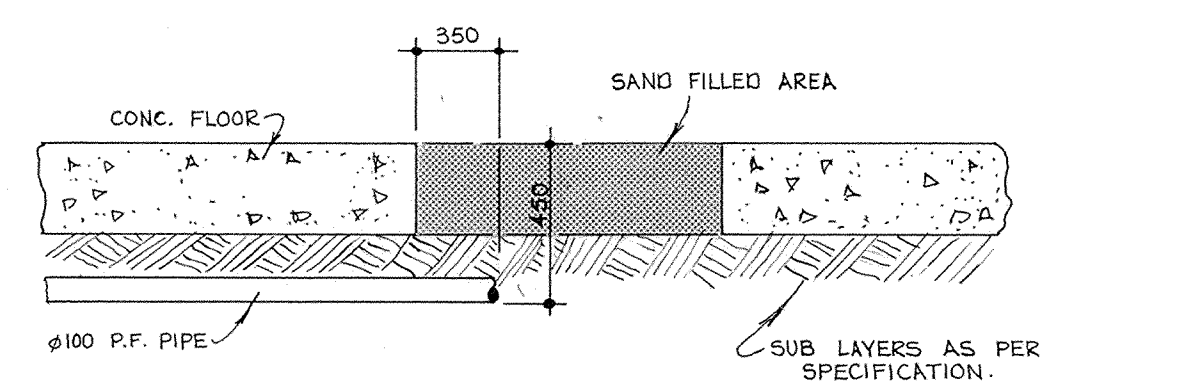

NOTE: (1) ALL METALWORK TO BE HOT-DIPPED GALVANIZED TO SABS 763 FOR HEAVY DUTY APPLICATIONS AND THEN PAINTED TO PS 104 OF CCE 5/10

(2) CHEQUER PLATE TO BE LAID IN 2,5m to 3,0m LENGTHS.

NOTE: THICKENED EDGE AT ALL DUCTS AND AT PERIMETER OF WORKSHOP WALLS AS PER DETAIL OF 'EXPANSION JOINT' ON RBHNW 4-N-1

CONTRACT N° DHNW 323

SAR#H HARBOUR CONSTRUCTION RICHARDS BAY HAWA-AANLEG SAB#H

RICHARDS BAY HARBOUR

BAY VIEW

MECHANICAL ENGINEERS DEPOT **MEGANIESE INGENIEURSDPOT**

WORKSHOP BUILDING N° 45 **WERKSWINKEL GEBOU N° 45**

LAYOUT OF FLOOR AND DUCTS **UITLEG VAN VLOER EN KANALE**

DRAWN GETEKEN	SCALE SKAAL	AS SHOWN	FILE N° LÊER N°	RBHNW 8590/21/1323	DATE DATUM	1979-12-24	DATUM 1980-01-18	RBHNW 4-N-2
CHECKED NAGESIEN	G.M.							
DESIGNED ONTWERP	G.M.							

DATE 1980-01-18

RBH 87-N-2