

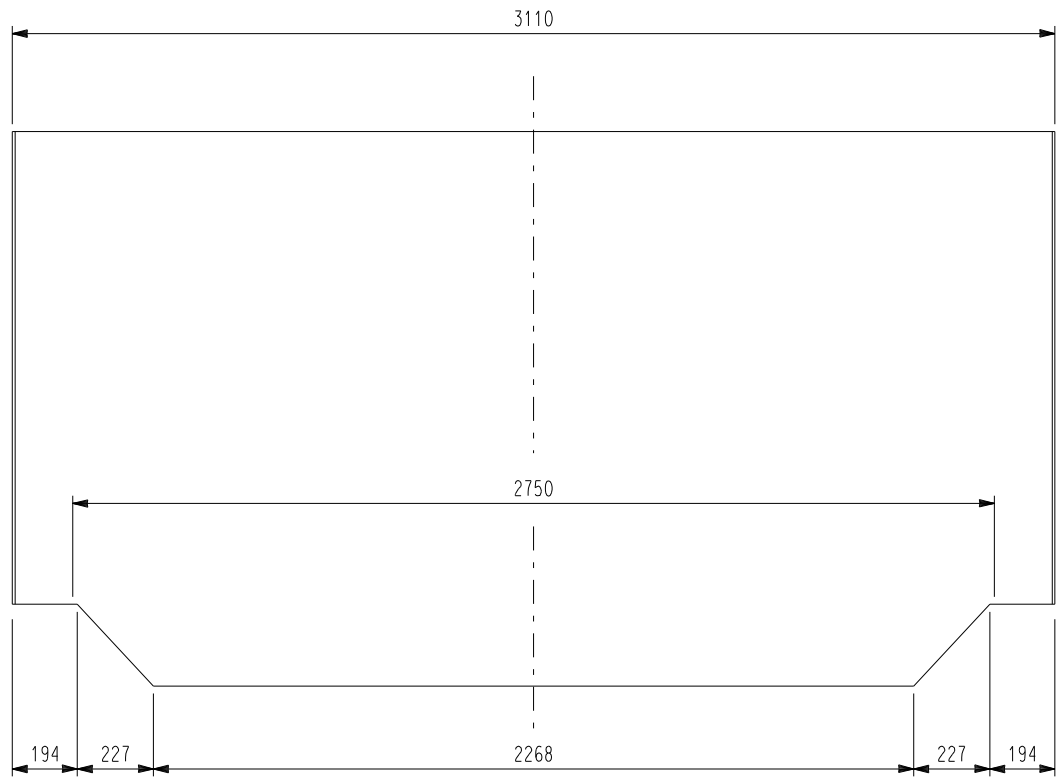


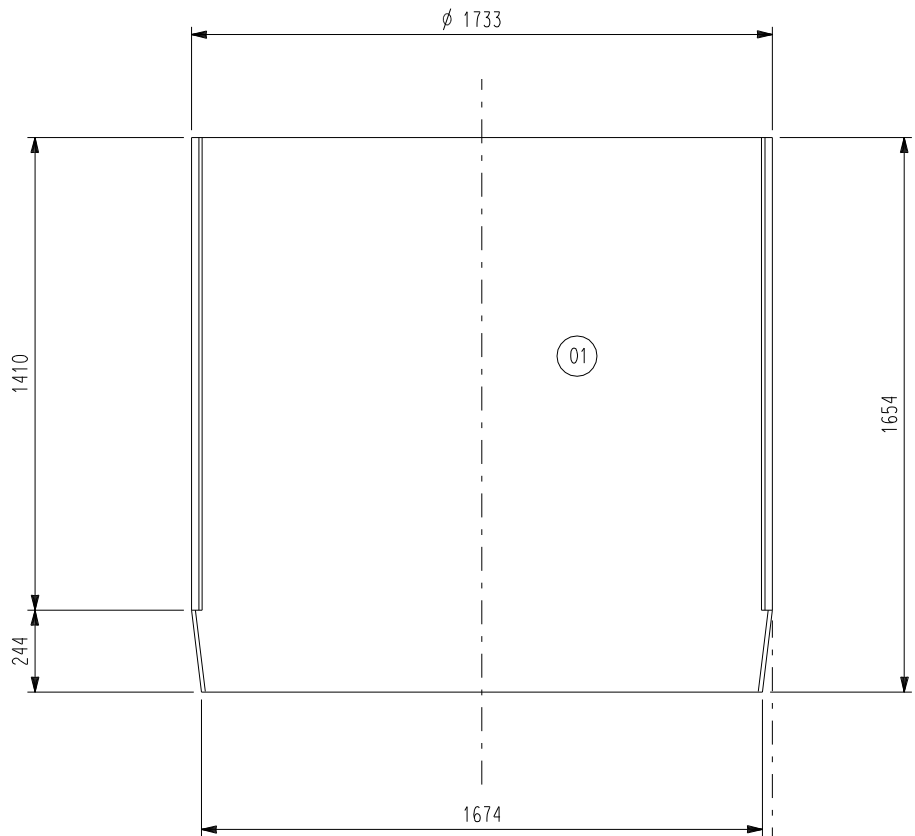

DETAIL OF DEVELOPED SECTION

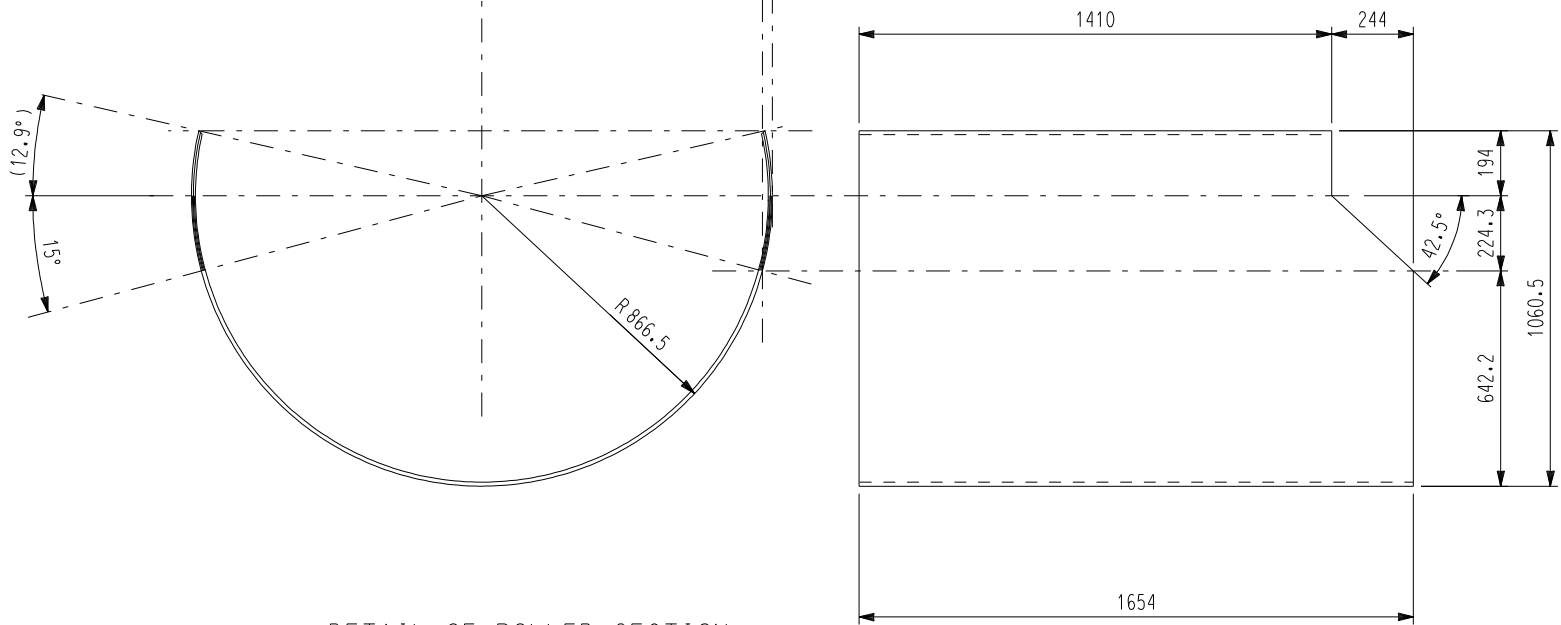

DETAIL OF ROLLED SECTION

GENERAL NOTES:
1. REMOVE ALL SHARP EDGES & BURRS.

BILL OF MATERIAL			
ITEM NO	QTY	DESCRIPTION	SPEC/SUPPLIER
01	01	3110x1654x8 R	VRN 400

00	0	FIRST ISSUE								
D.O.	REV	DATE	** REVISION **		REV BY	CHKD BY	AUTH BY	KKS APP	0*	REFERENCE DRAWINGS
DRG REGISTR	19 05 00	BdeB	INDEX REFERENCE :							
KKS APP	10 05 00	B.M.		MATIMBA POWER STATION MILL LOWER TRUNION LINER FABRICATION DETAILS						
AUTH BY	16 05 00	R.M.								
CHKD BY	09 03 00	H.P.								
DRAWN BY	09 03 00	F.R.								
SCALE	1:15 U.OS.	APPROVED BY : H.P.		20° 58 / 55052					REV 00	



MATIMBA POWER STATION
MILL
LOWER TRUNION LINER
FABRICATION DETAILS

20°58 / 55052