


DC SCHEMATIC

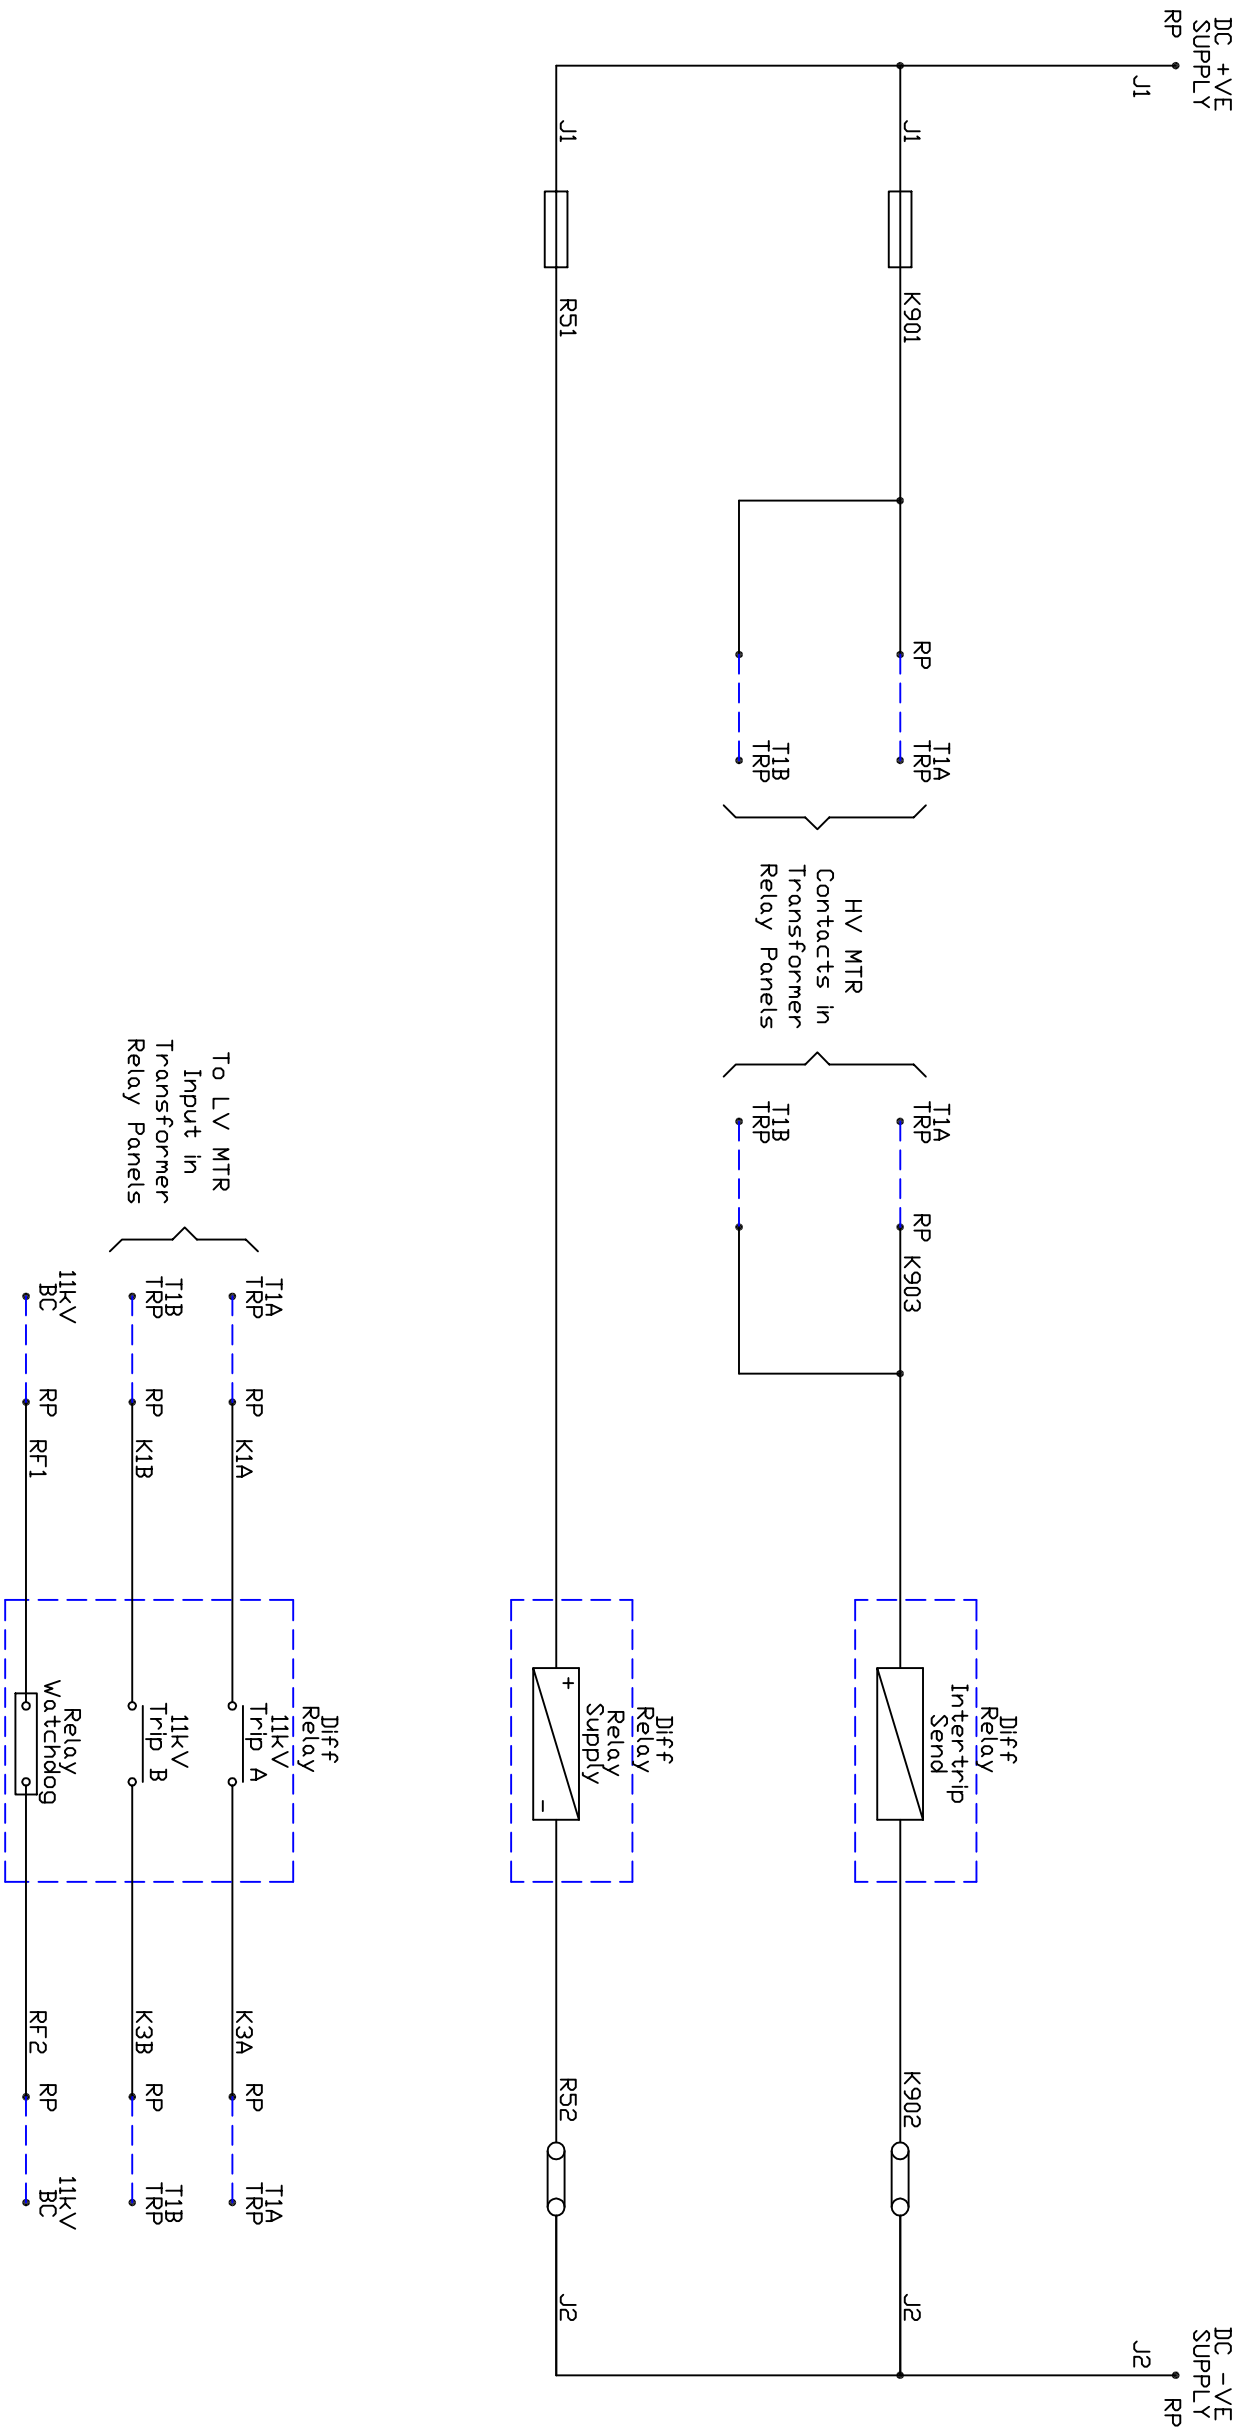

LEGEND

TMK Transformer Marshalling Kiosk

Lap Change Control Panel

[illegible]


[illegible]

1

Resistor R

 $\frac{1}{5}$

Control Switch

Push Button

Relay Digital Input

key: missing input


7
 8
NOTES:

1. The purpose of this drawing is to clarify the requirements of the associated contract/enquiry specification. The issue of this with the specification does not absolve the successful contractor from his normal responsibility to provide a satisfactory design to submit drawings of systems proposed for approval by the engineer.
2. All relays have been shown de-energised with switches open.
3. This drawing will enable the different contractors to co-ordinate their work. The numbers of interconnecting points must be strictly adhered to. Where absolutely necessary ferrule numbers of connectors not associated with equipment on other contract may be added or altered.

This schematic is for circuit 1 only
Panel to be equiped for circuits 1 & 2

[illegible]