



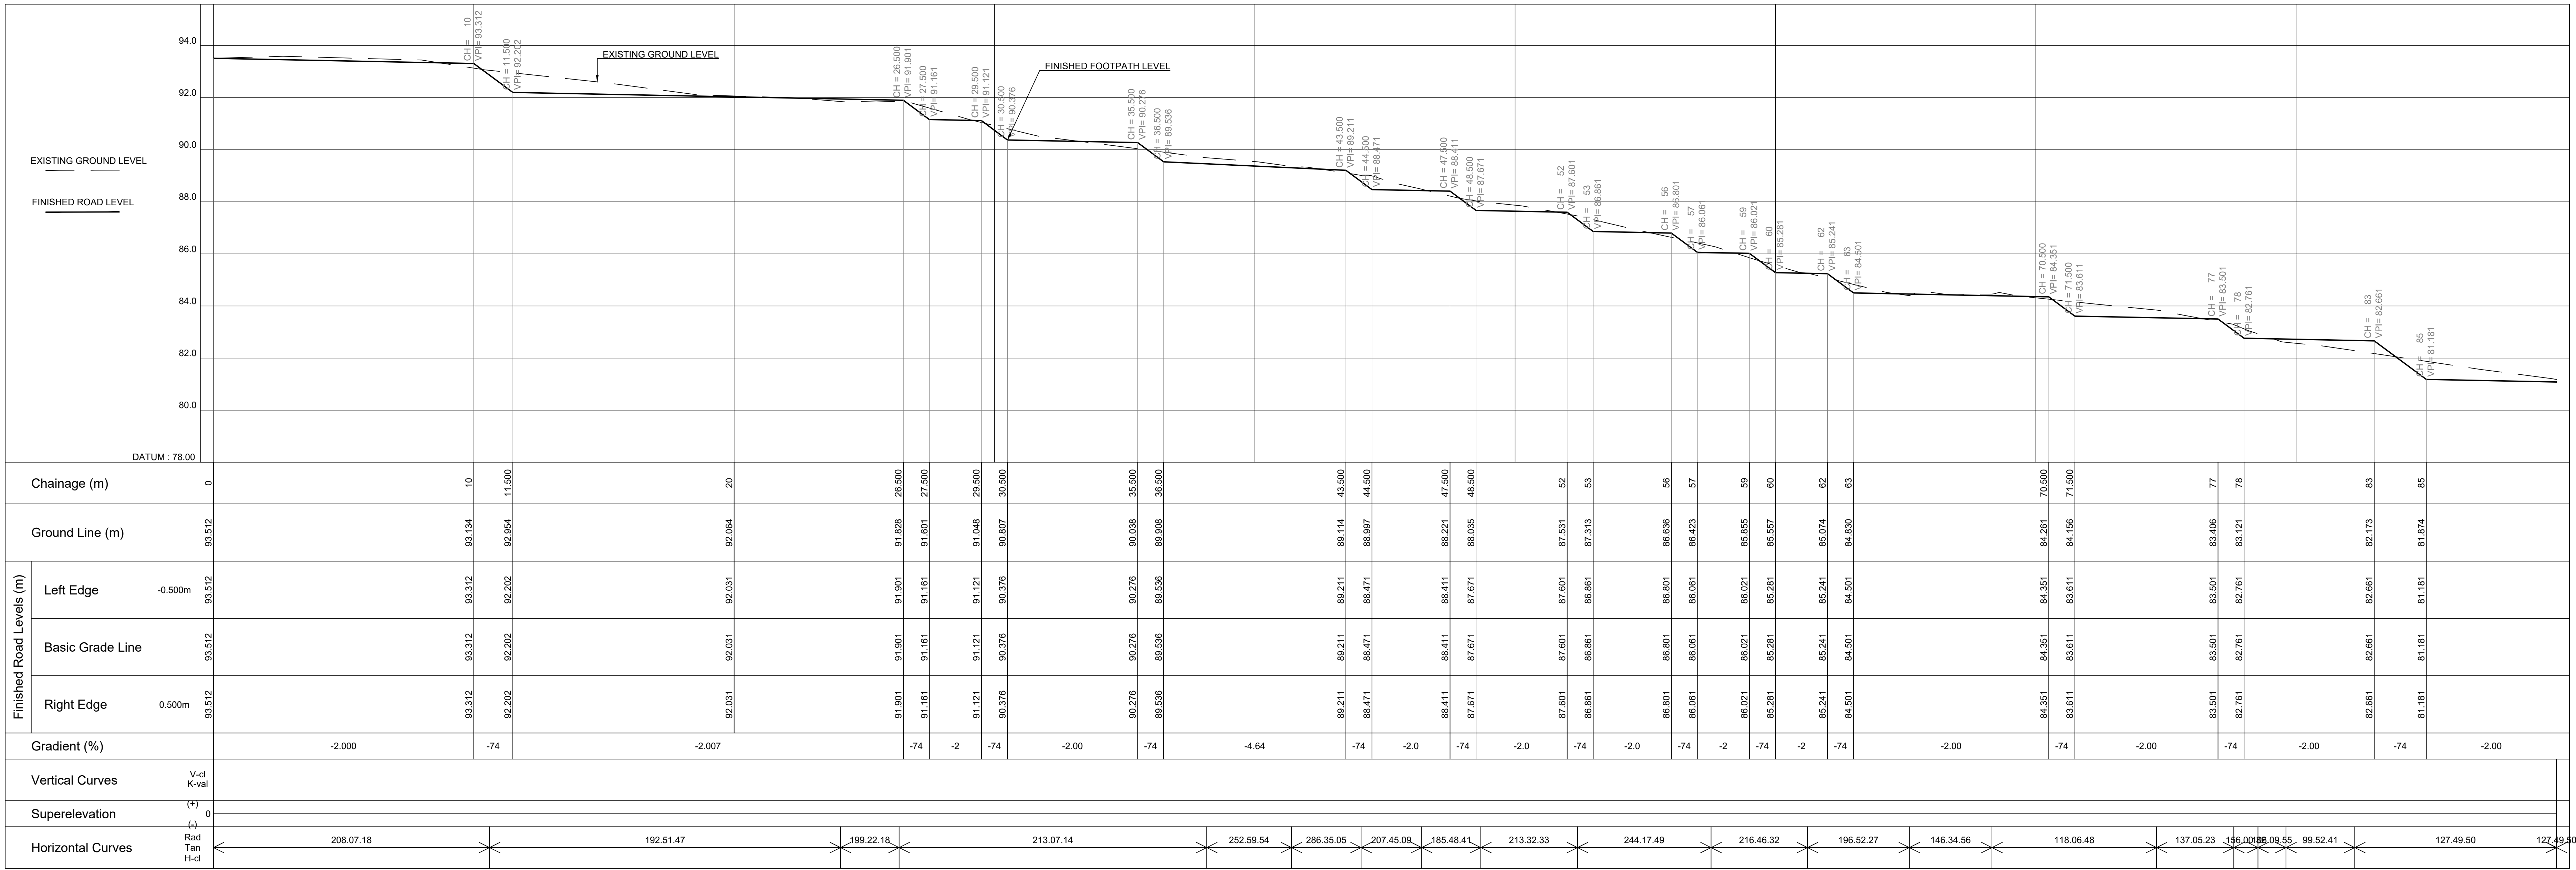

LONGITUDINAL SECTION FOR FOOTPATH 2 (CH 0 - 90.5)

SCALE: Vert 1 : 100
Hor 1 : 100

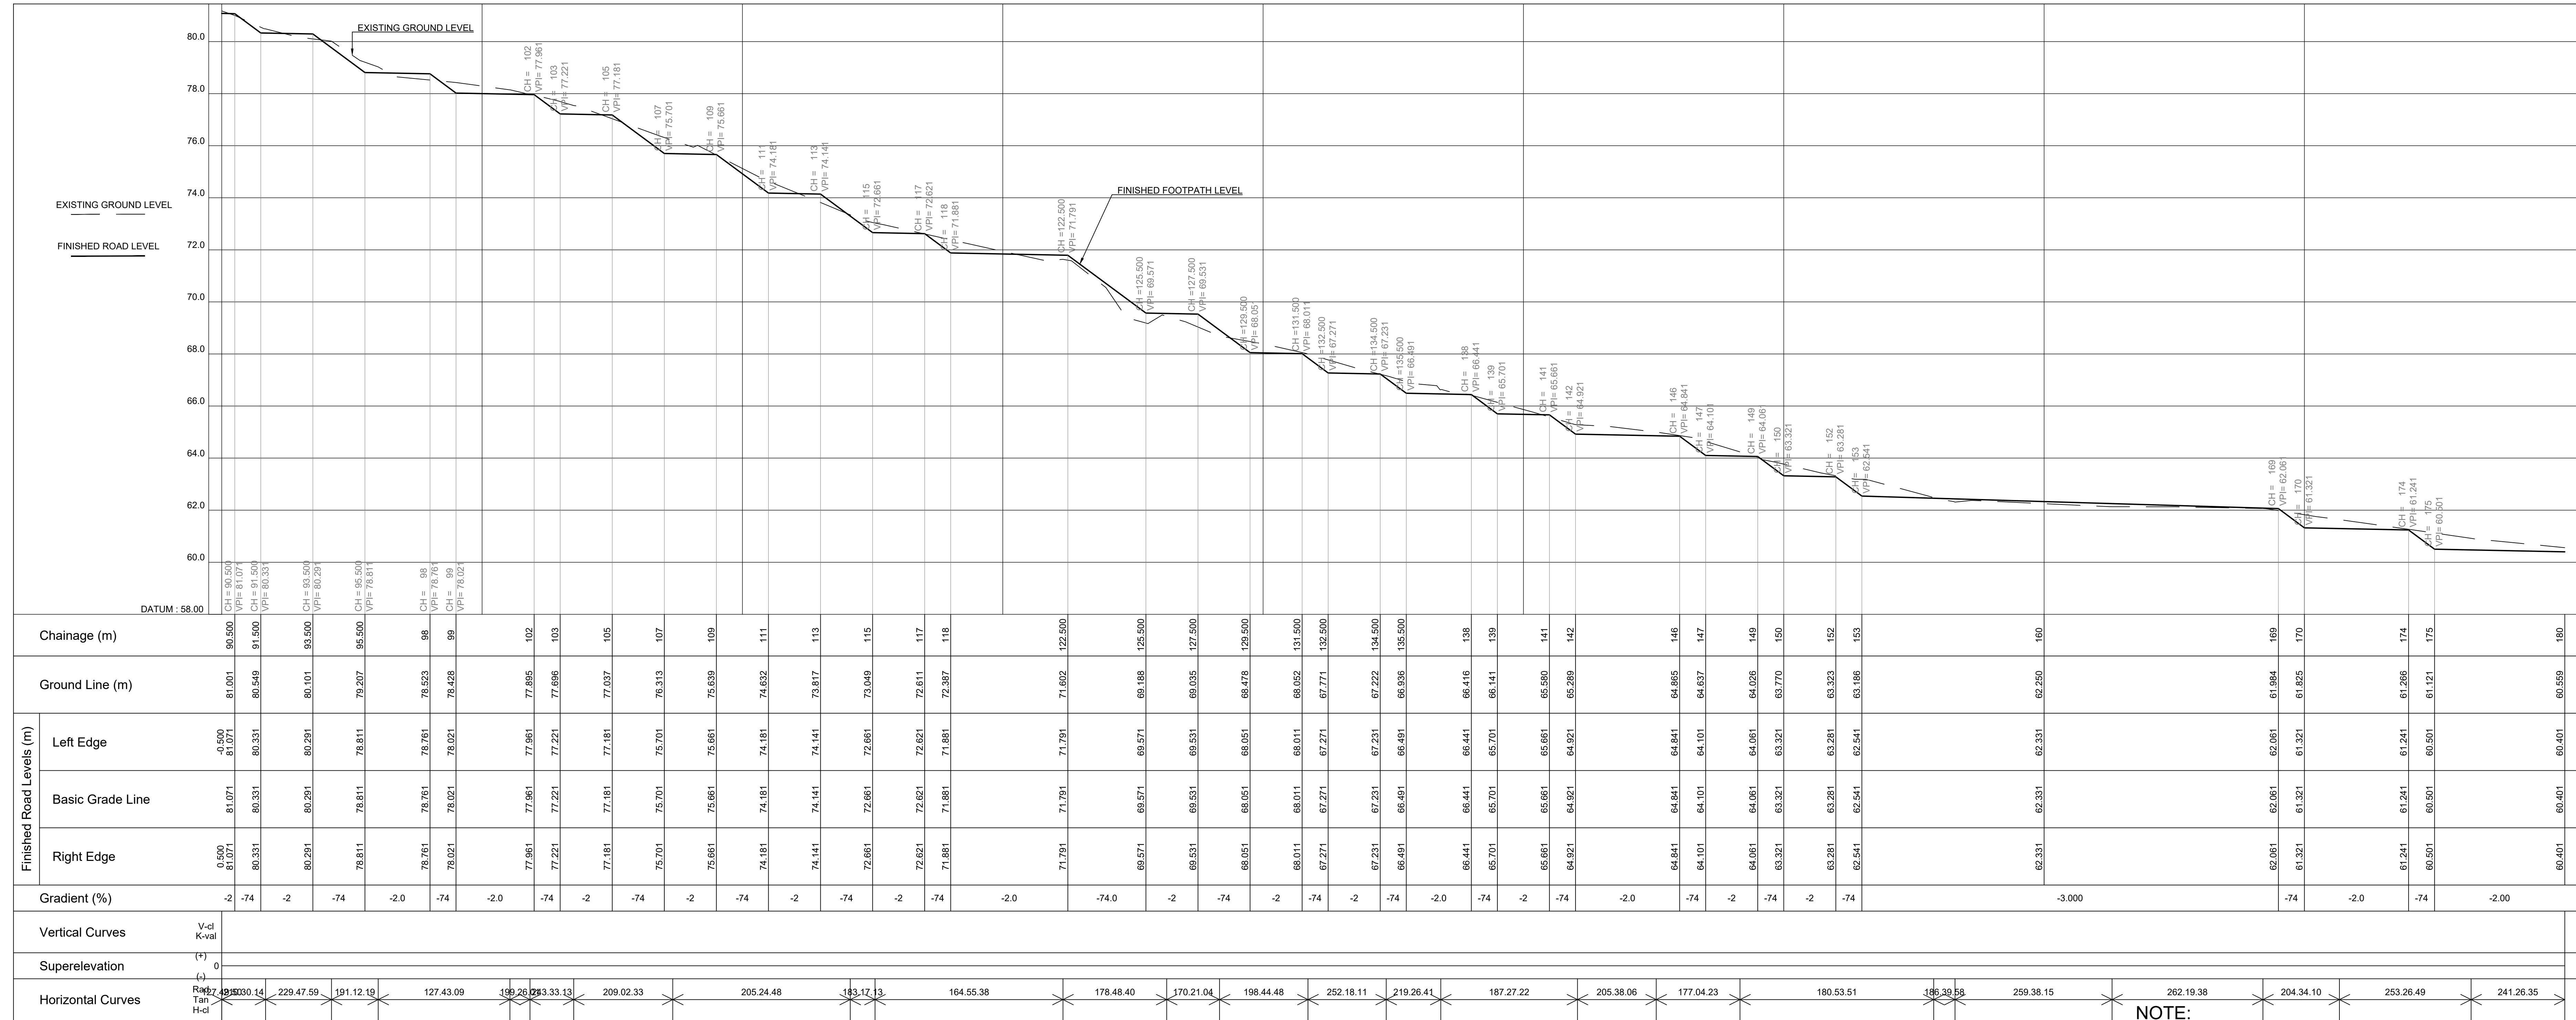

LONGITUDINAL SECTION FOR FOOTPATH 2 (CH 90.5 - 180)

SCALE: Vert 1 : 100
Hor 1 : 100

NOTE:

- REFER TO DRAWING NO. S15 2022 10_GA_01/0 FOR GENERAL ARRANGEMENT
- REFER TO DRAWING NO. S15 2022 10_LS_(02-03)/0 FOR LONGITUDINAL SECTIONS AND TYPICAL DETAILS


AS BUILT

FOR TENDER PURPOSES ONLY

Date: Sign:



PLAN DESCRIPTION	DWG. NO.	SHEET NO.
CONTINUED FROM		
CONTINUED ON		
CROSS SECTIONS		
TYPICAL CROSS SECTION		
SURVEY LAYOUT		

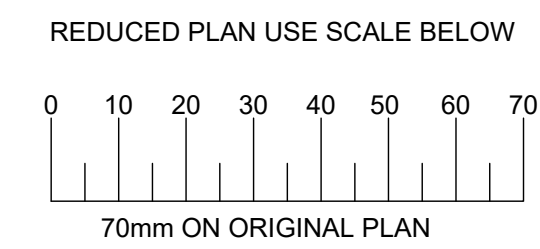

DESIGN CONSULTANT

MSA **CESA**
Madan Singh & Associates c.c.
CONSULTING CIVIL & STRUCTURAL ENGINEERS
36 WESTDALE CRESCENT, RESERVOIR HILLS, DURBAN 4091
TEL: (031) 252595, FAX: (031) 252594
email: msag@msag.co.za

Approved: _____
Total: _____
Date: _____

CONSULTANT DRAWING NUMBER

S15 2022 10_LS_01/0

0 MAY 2023 FOR TENDER PURPOSES ONLY

Revision	Date	Description
0		

NOTE: No construction work to commence until land and servitude acquisitions have been completed	Acquisitions completed
NOTE: Only underground services affected by new construction work are shown. Care must be taken during excavations for road foundations, trenches, etc. to avoid damage to underground services such as sewers, drains, cables, water mains and corridors. Wherever possible these must be located before work proceeds.	

CONTRACT NO.	2V - 25140
--------------	------------

Project Title	INCREMENTAL SERVICES PROGRAMME TO INFORMAL SETTLEMENTS WITHIN THE WESTERN REGION
---------------	--

Drawing Title	LONGITUDINAL SECTIONS FOR UMLAZI T (UGANDA-PHASE 2)
---------------	---

Scales	Reference
AS SHOWN	
Designed A. GOKUL	Date 25 MAY 2023
Checked D. KANNY	Drawn by U. FADA

Senior Manager: Development Engineering (West)

Deputy Head: Development Engineering

Head : Engineering	
Drawing No	Sheet 1 of 3 Sheets