

A


B

C

D


E

F

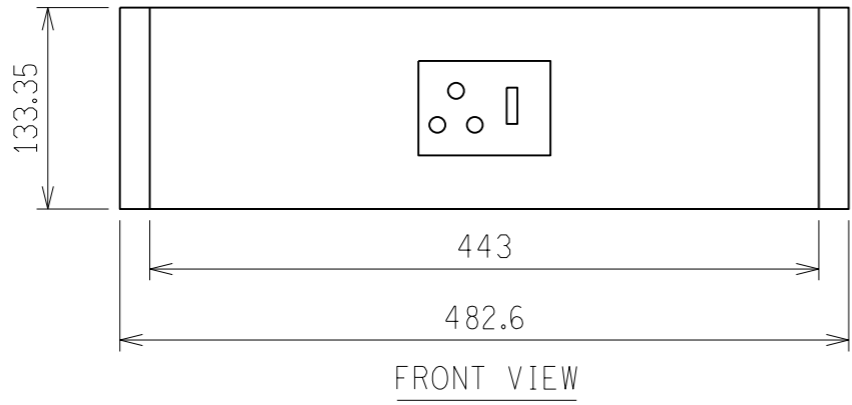

NOTES:

- 1. 2.5mm WIRE TO BE USED BETWEEN TERMINALS AND PLUG SOCKET
- 2. FERRULING TO BE PROVIDED ON WIRES

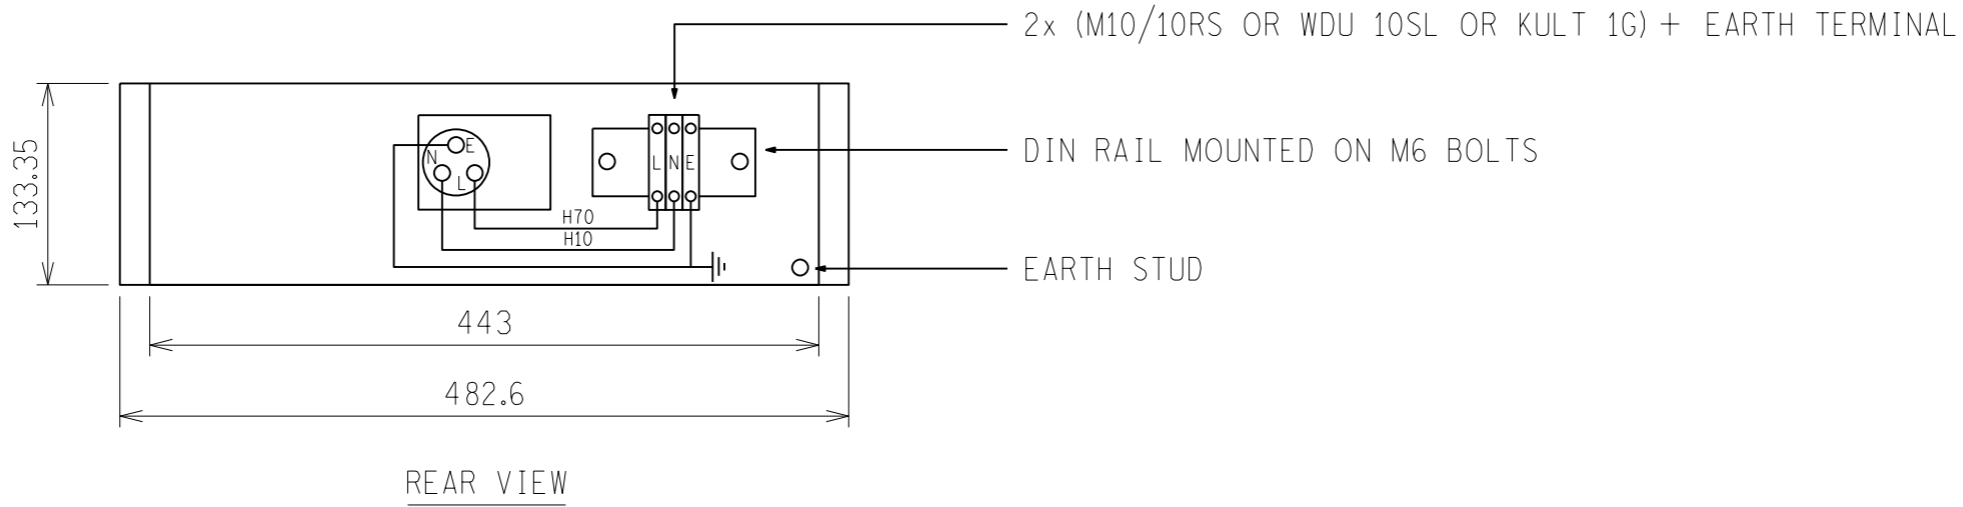

REV	REVISION DESCRIPTION	BY	CHKD	AUTH	DATE
PROJECT APPROVED	DESIGN APPROVED			ESKOM HOLDINGS LIMITED REG NO. 2002/015527/06	
DATE	DATE 12/07/2013				
SCHEME APPROVED	DESIGN CHECKED	© AC SUPPLY MODULE - STANDARD EQUIPMENT CABINET			
DATE	DATE				
PROJECT CHECKED	DESIGN DRAWN BY				
DATE	DATE 27/06/2013	0.52/10195		SHEET NUMBER	REVISION
PROJECT DRAWN BY	SCALE			0	0
DATE					