


TYPICAL FEEDER

BUS SECTION

TYPICAL FEEDER

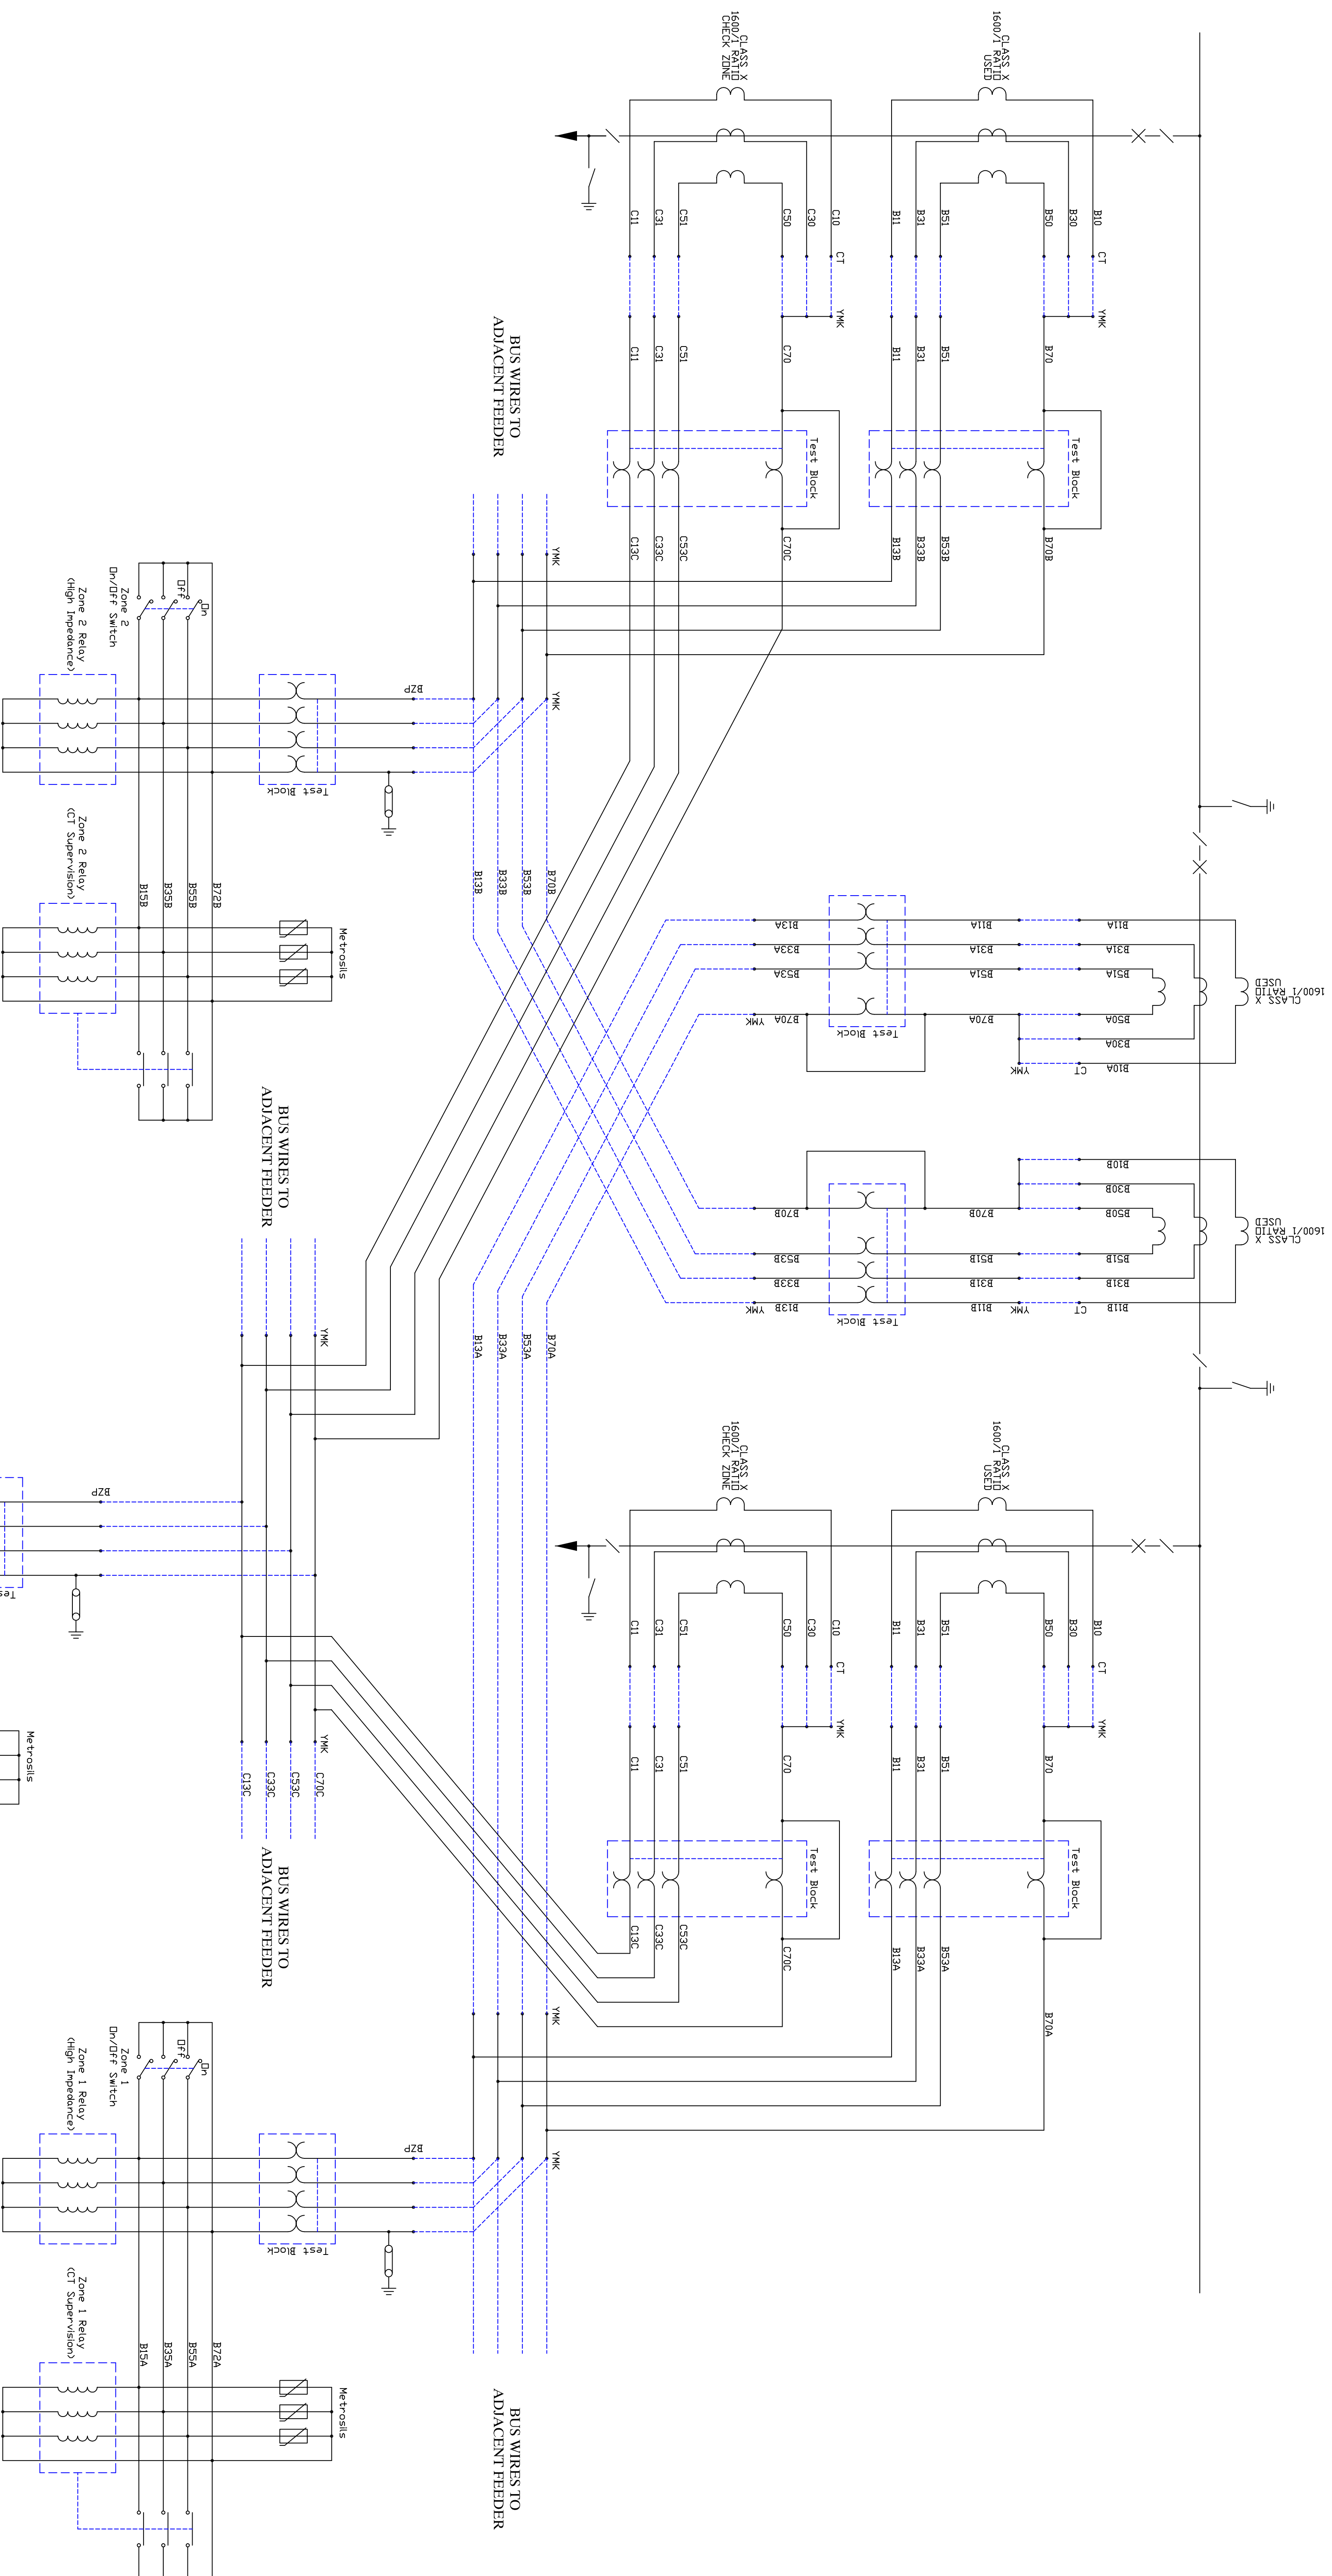

APPROVED DIRECTOR	APPROVED TRANSMISSION DIRECTOR	DATE	BY	DATE	REVISION	REFERENCE DRAWINGS	TRACED	PLANNING ENGINEER	DESIGN ENGINEER	CONSTRUCTION ENGINEER	SCHEMATIC ENGINEER	MANAGER	SCALE	SPACING NUMBER	REV
		17.06.2005	1	12/09/2014	1	1. ARMED CHECK ZONE FOR BUS PROTECTION							N.T.S.	TD 28	1
ETHEKWINI ELECTRICITY PROPOSED EDWIN SWALES 132kV & CORNBUBA 132kV SWITCHING STATION AC SCHEMATIC FOR 132KV BUSBAR PROTECTION															